





22-36 MIDDLETON AVENUE
& 5-19 HUGHES AVENUE

MARCH 8, 2016

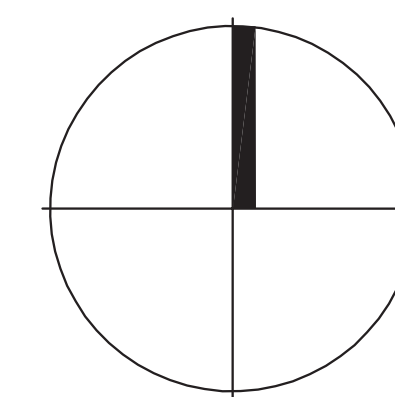


platform
ARCHITECTS

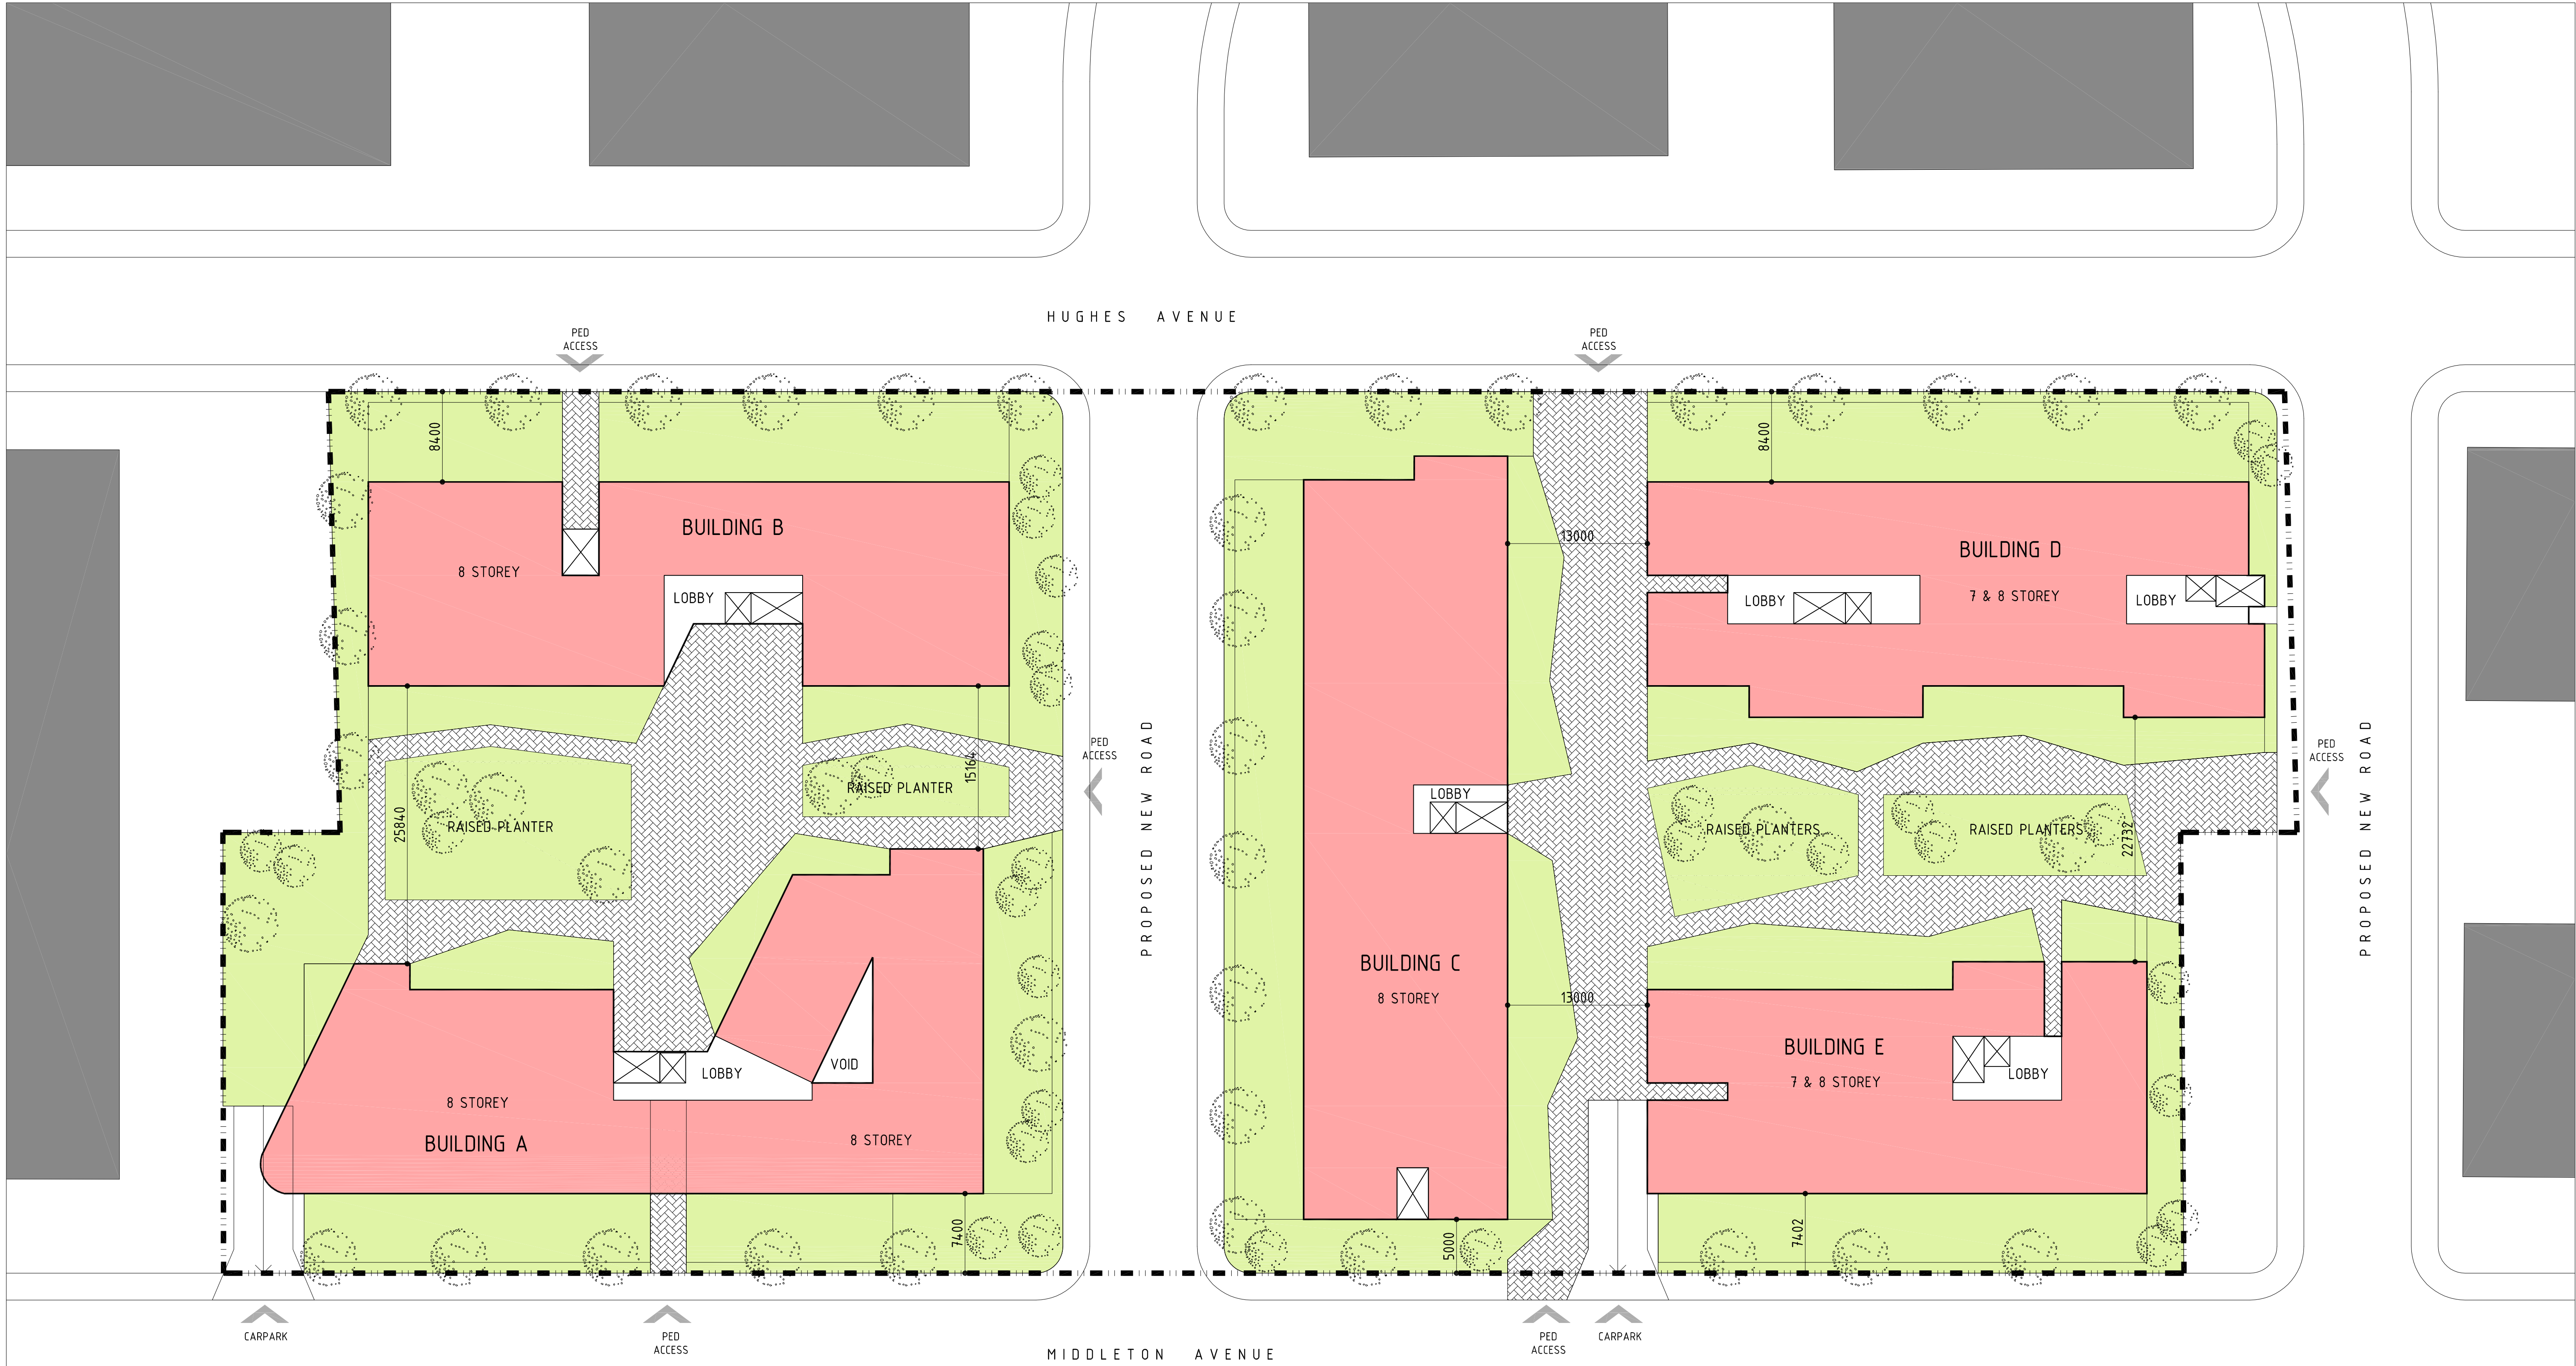


22-36 MIDDLETON AVENUE
& 5-19 HUGHES AVENUE

IMPORTANT NOTES
DO NOT SCALE FROM DRAWINGS. USE FIGURED DIMENSIONS ONLY. ENSURE THAT THE DRAWINGS USED CARRY THE LATEST REVISION No.
READ IN CONJUNCTION WITH CONSULTANT ENGINEERS DRAWINGS - REFER CONTRACT DRAWING LIST.
All dimensions to be checked on site before commencement of work.
All discrepancies to be brought to the attention of the Architect.
Larger scale drawings and written dimensions take precedence.
This drawing is copyright and the property of the author, and must not be retained, copied or used without the express authority of PLATFORM ARCHITECTS PTY LTD

01 GROUND PLAN
SCALE 1:300

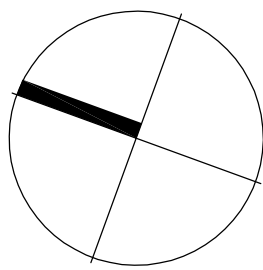

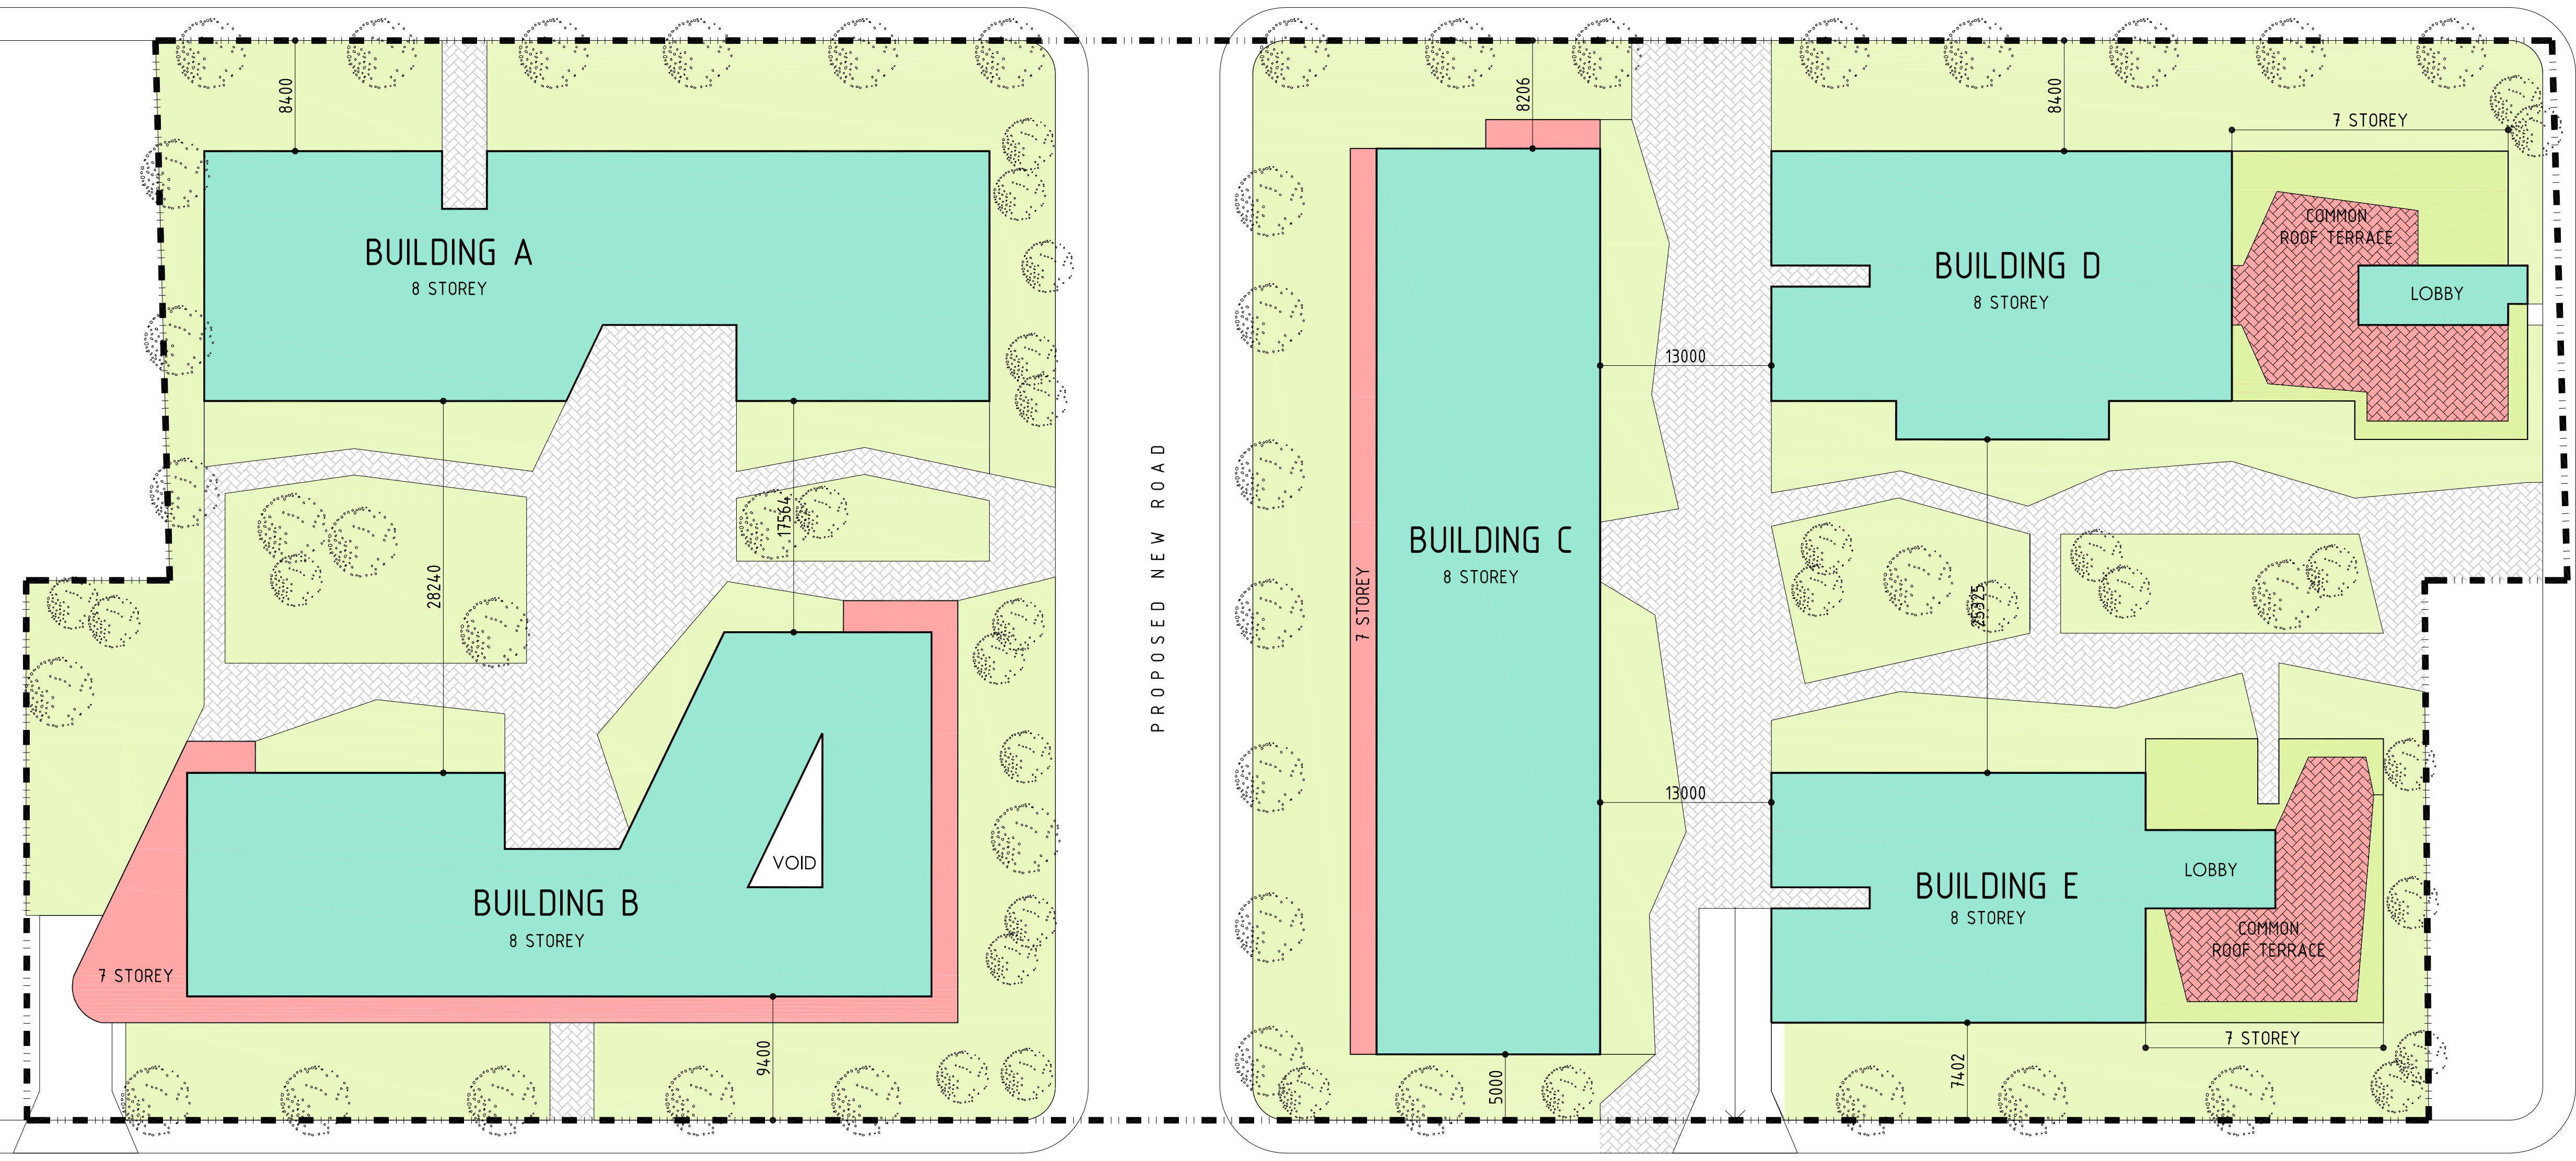



22-36 MIDDLETON AVENUE
& 5-19 HUGHES AVENUE

IMPORTANT NOTES
DO NOT SCALE FROM DRAWINGS. USE FIGURED DIMENSIONS ONLY. ENSURE THAT THE DRAWINGS USED CARRY THE LATEST REVISION No.
READ IN CONJUNCTION WITH CONSULTANT ENGINEERS DRAWINGS - REFER CONTRACT DRAWING LIST.
All dimensions to be checked on site before commencement of work.
All discrepancies to be brought to the attention of the Architect.
Larger scale drawings and written dimensions take precedence.

This drawing is copyright and the property of the author, and must not be retained, copied or used without the express authority of PLATFORM ARCHITECTS PTY LTD

02 ROOF PLAN
SCALE 1:300

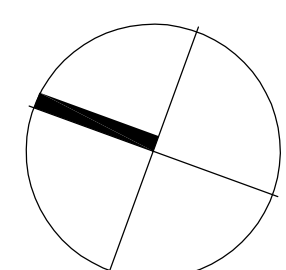


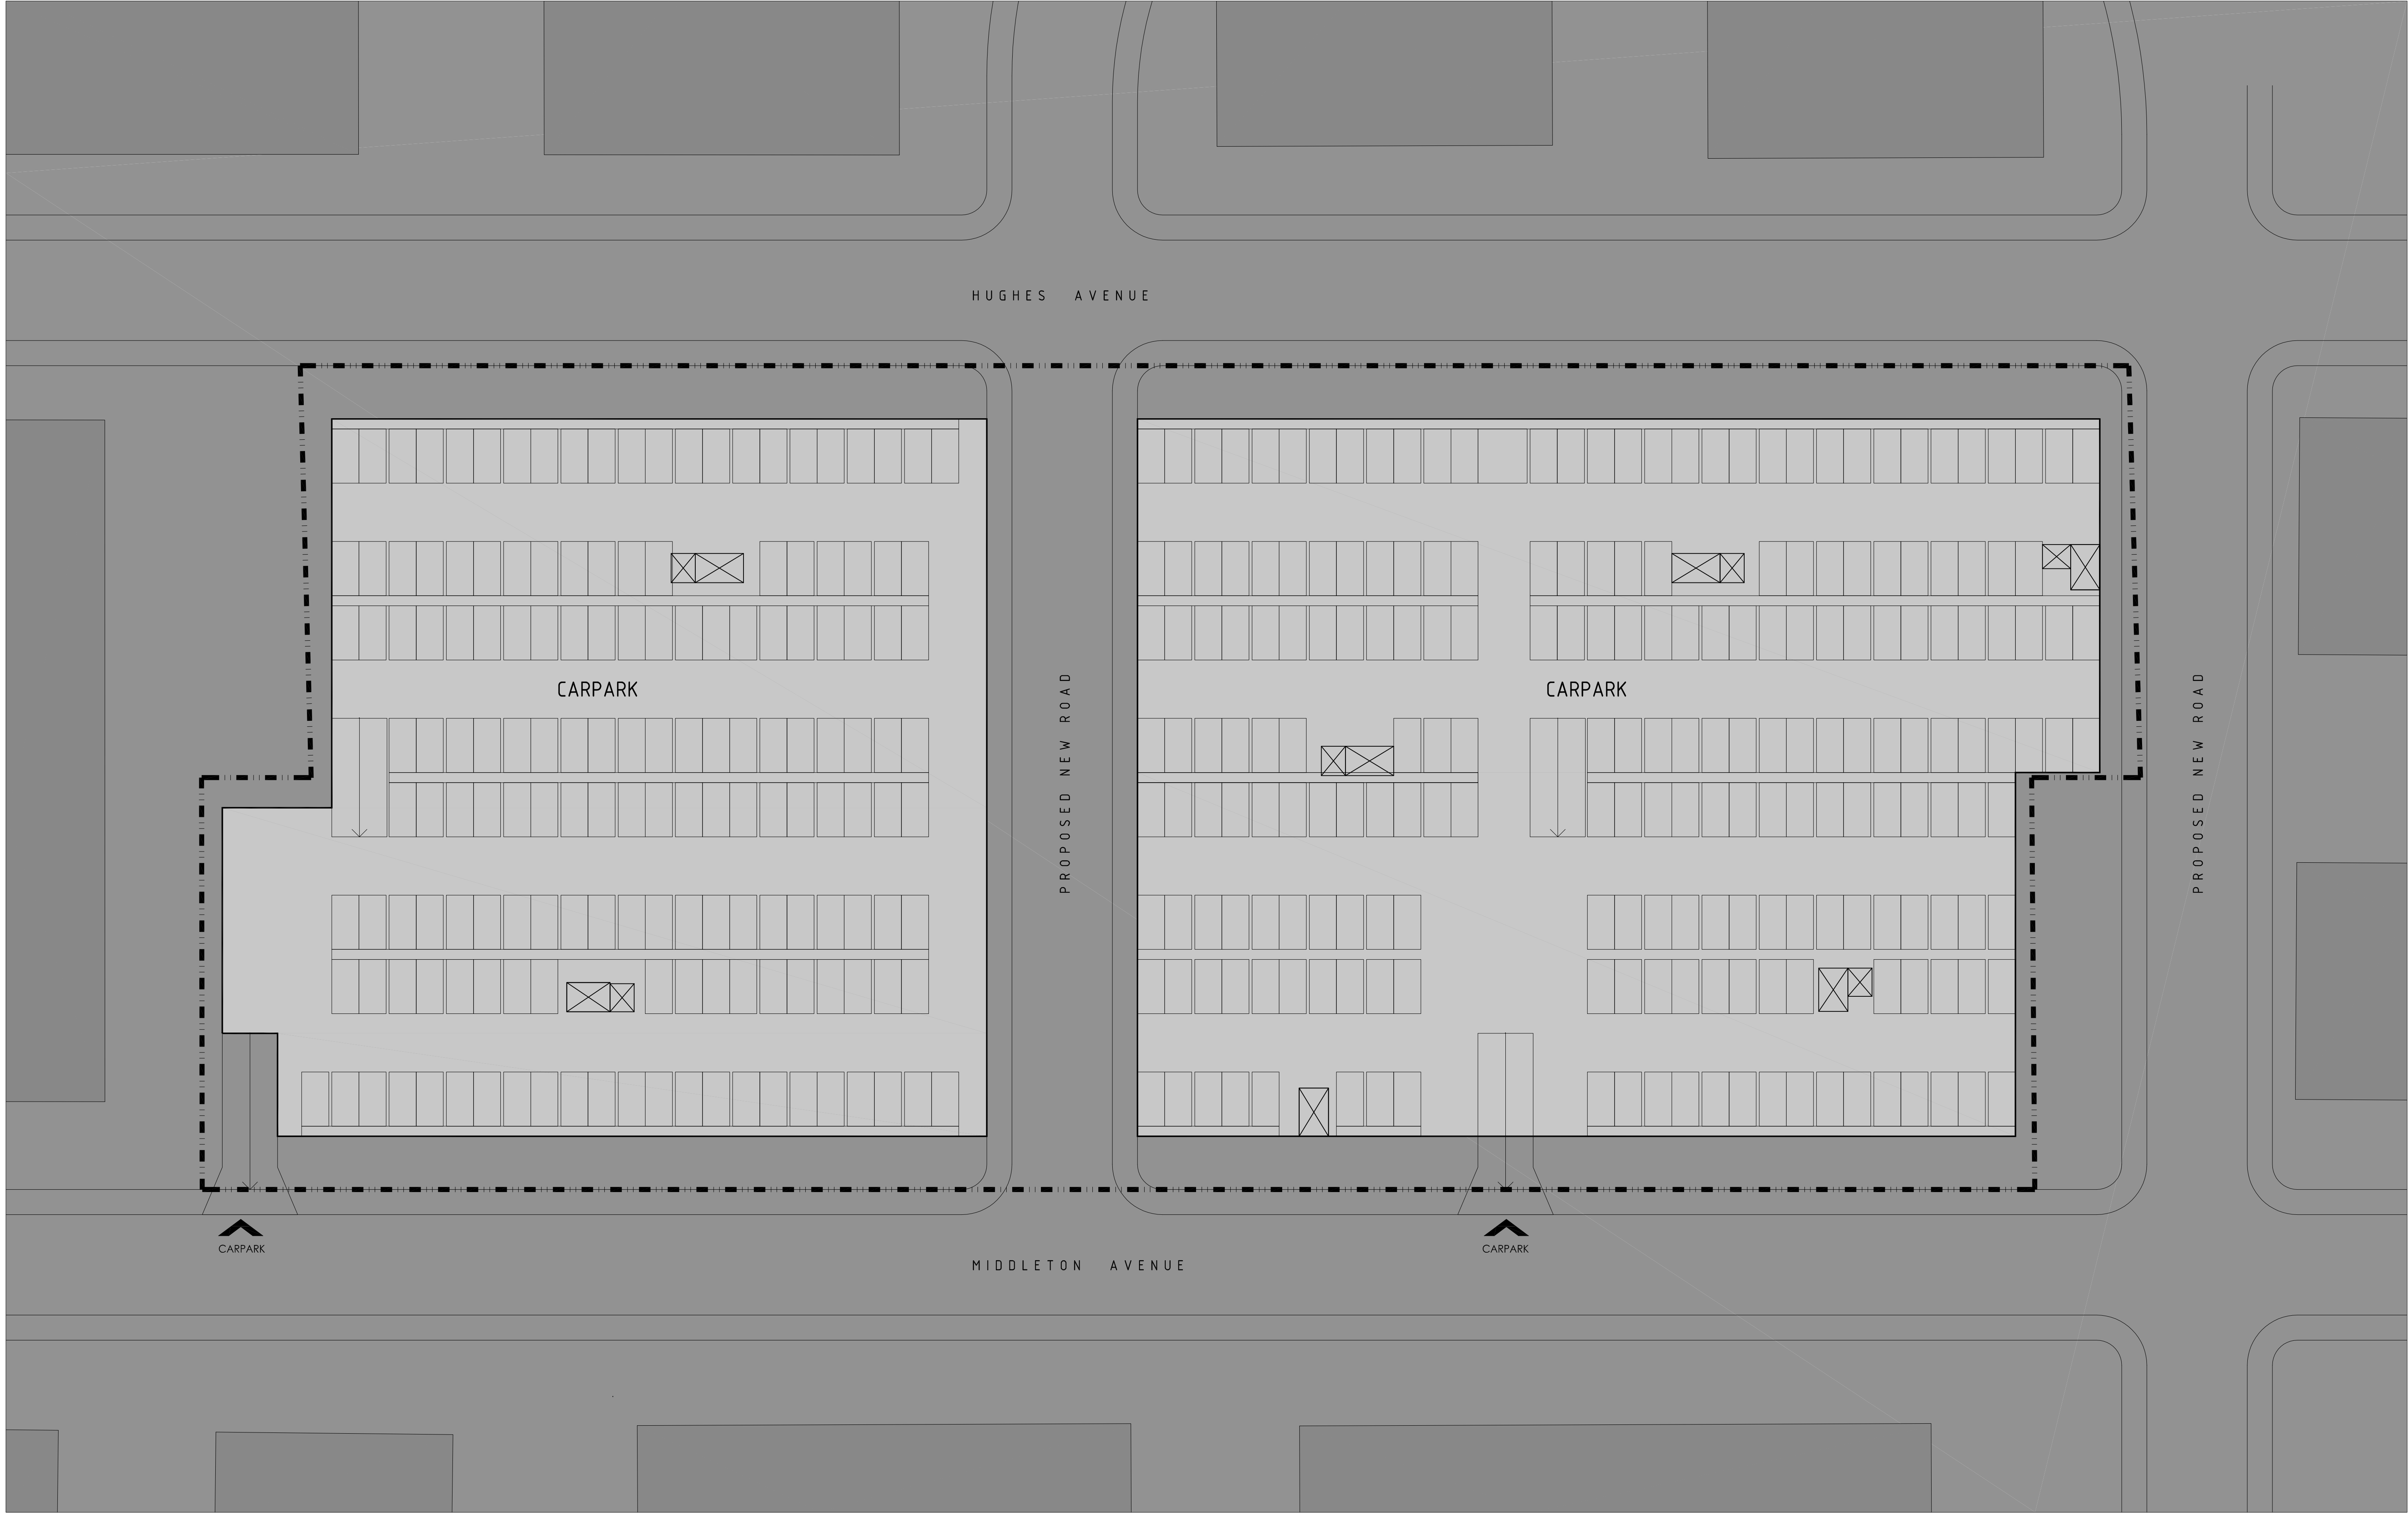


22-36 MIDDLETON AVENUE
& 5-19 HUGHES AVENUE

IMPORTANT NOTES
DO NOT SCALE FROM DRAWINGS. USE FIGURED DIMENSIONS ONLY. ENSURE THAT THE DRAWINGS USED CARRY THE LATEST REVISION No.
READ IN CONJUNCTION WITH CONSULTANT ENGINEERS DRAWINGS - REFER CONTRACT DRAWING LIST.
All dimensions to be checked on site before commencement of work.
All discrepancies to be brought to the attention of the Architect.
Larger scale drawings and written dimensions take precedence.
This drawing is copyright and the property of the author, and must not be retained, copied or used without the express authority of PLATFORM ARCHITECTS PTY LTD

03 BASEMENT LEVELS 1 & 2
SCALE 1:300

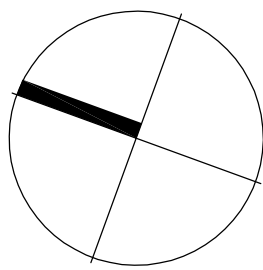


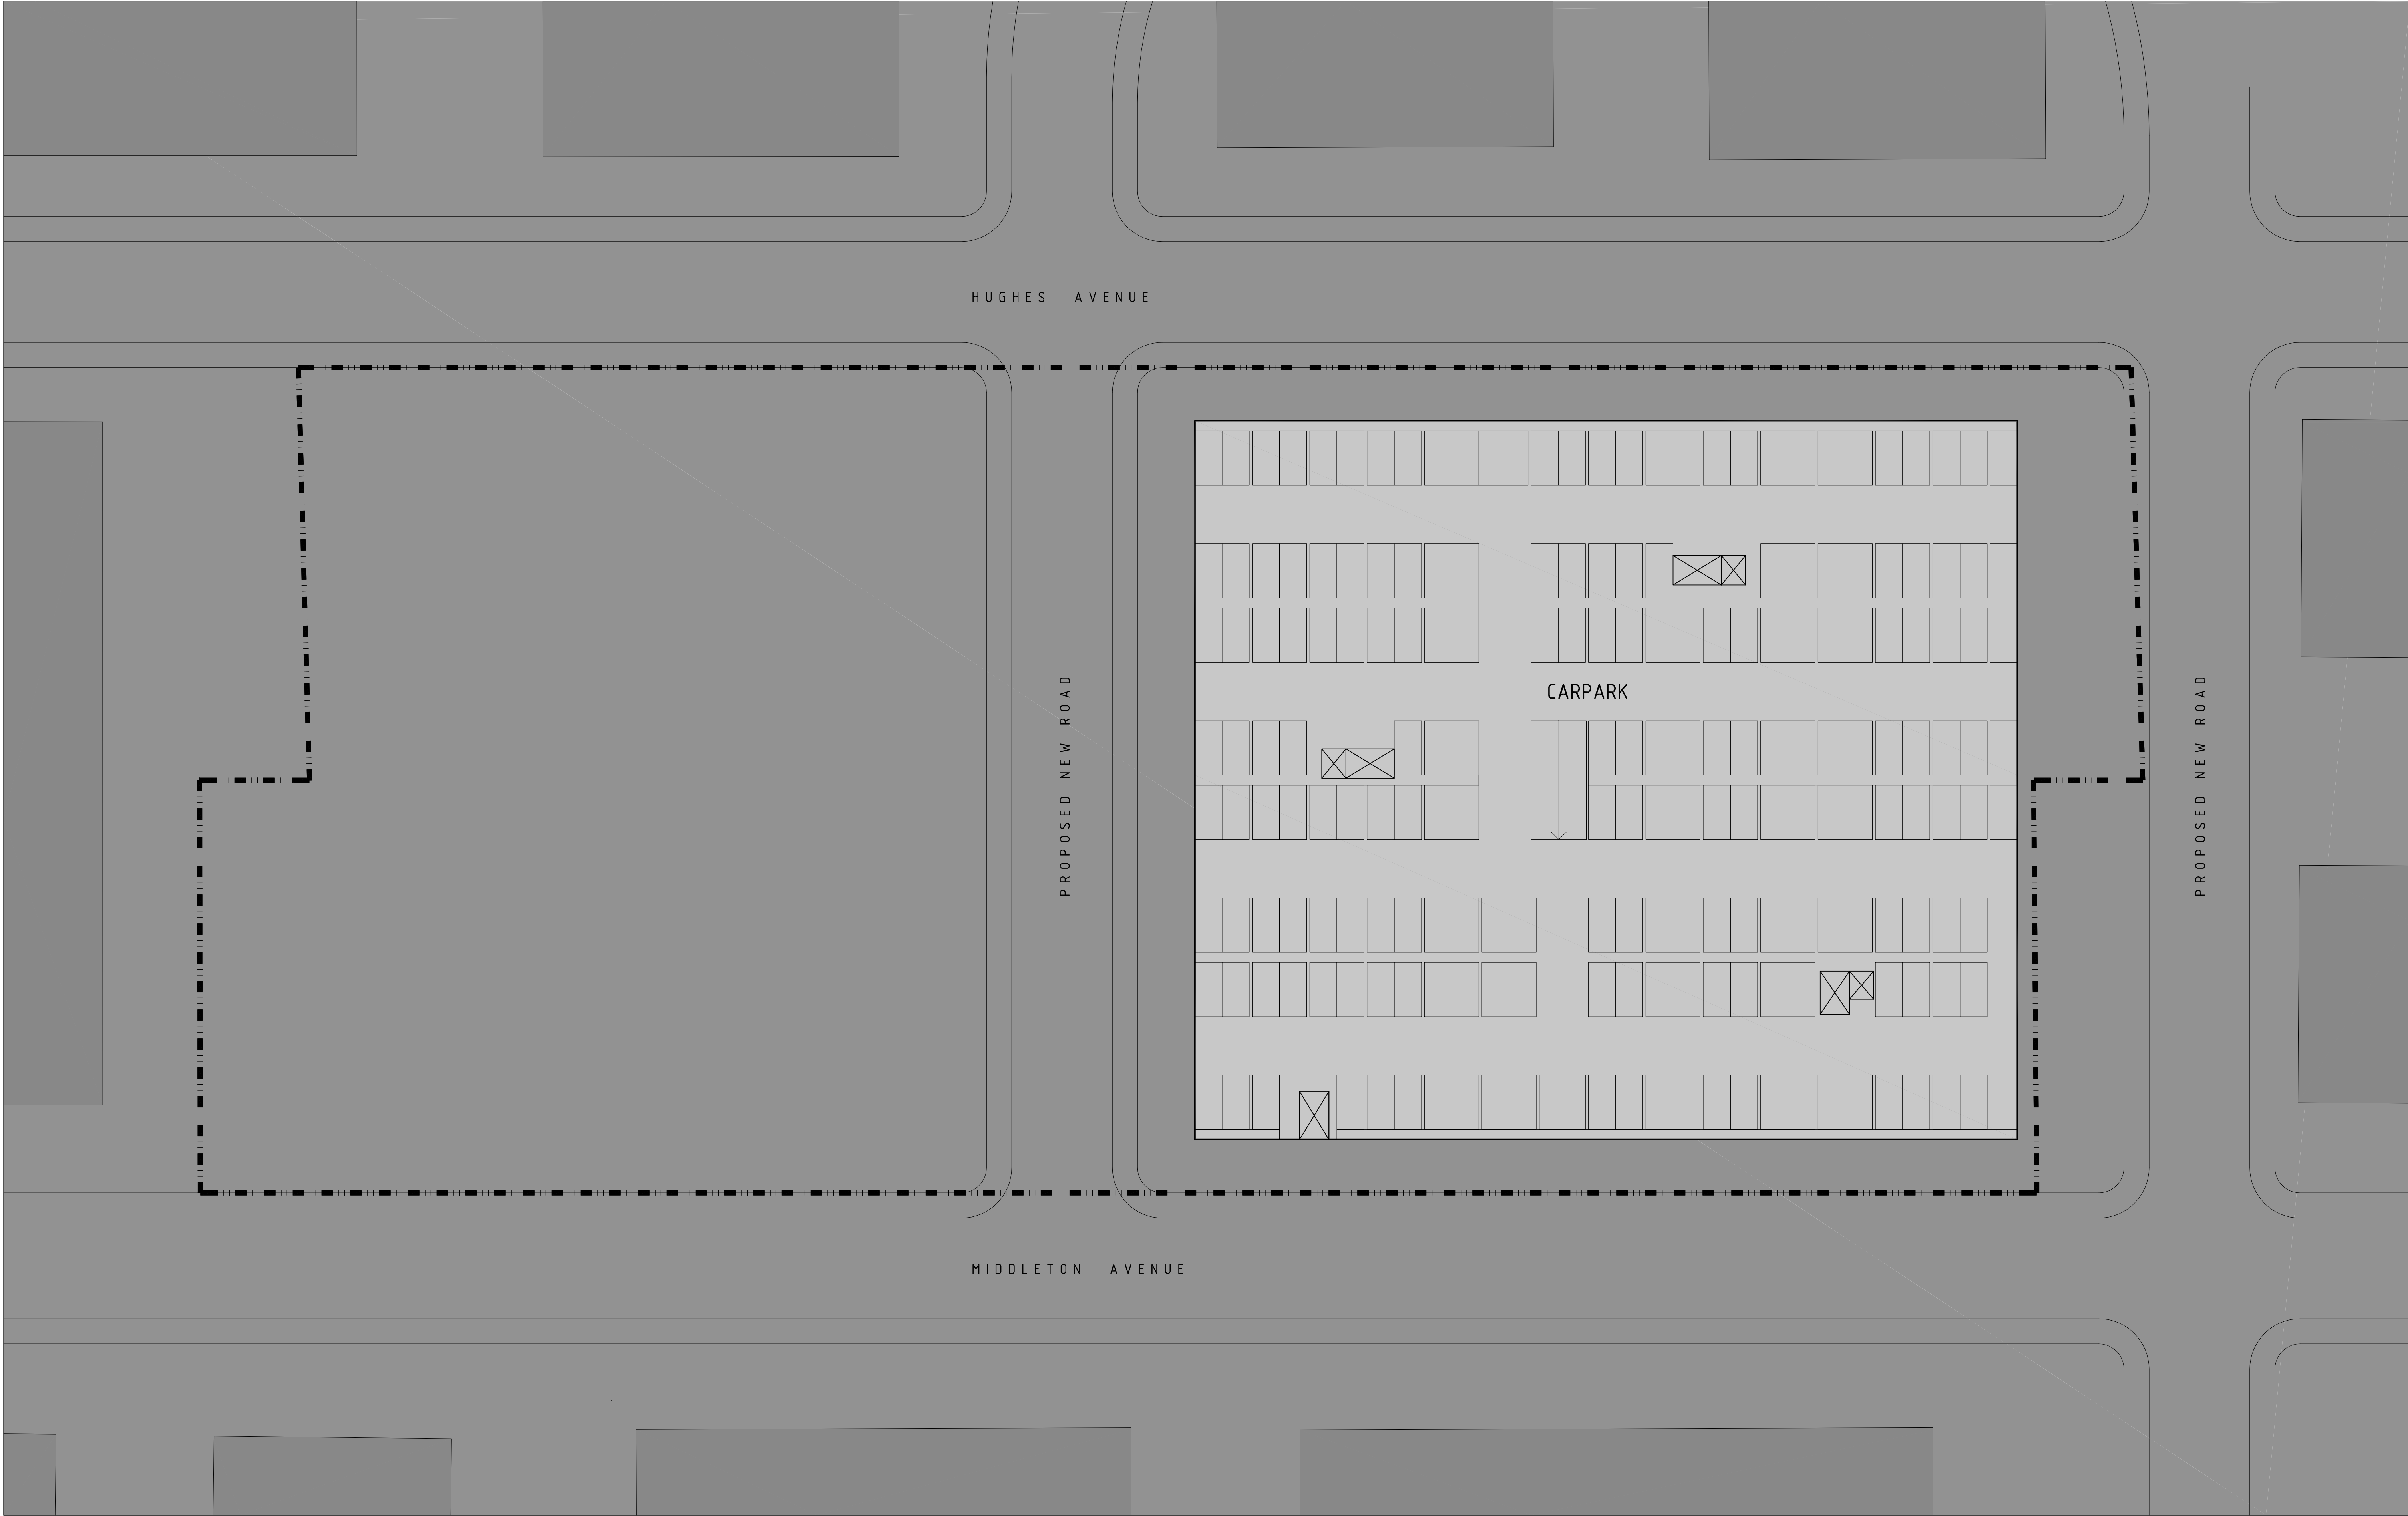



22-36 MIDDLETON AVENUE
& 5-19 HUGHES AVENUE

IMPORTANT NOTES
DO NOT SCALE FROM DRAWINGS. USE FIGURED DIMENSIONS ONLY. ENSURE THAT THE DRAWINGS USED CARRY THE LATEST REVISION No.
READ IN CONJUNCTION WITH CONSULTANT ENGINEERS DRAWINGS - REFER CONTRACT DRAWING LIST.
All dimensions to be checked on site before commencement of work.
All discrepancies to be brought to the attention of the Architect.
Larger scale drawings and written dimensions take precedence.
This drawing is copyright and the property of the author, and must not be retained, copied or used without the express authority of PLATFORM ARCHITECTS PTY LTD

04 BASEMENT LEVEL 3
SCALE 1:300

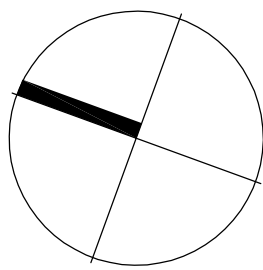


MIDDLETON AVENUE STREETSCAPE

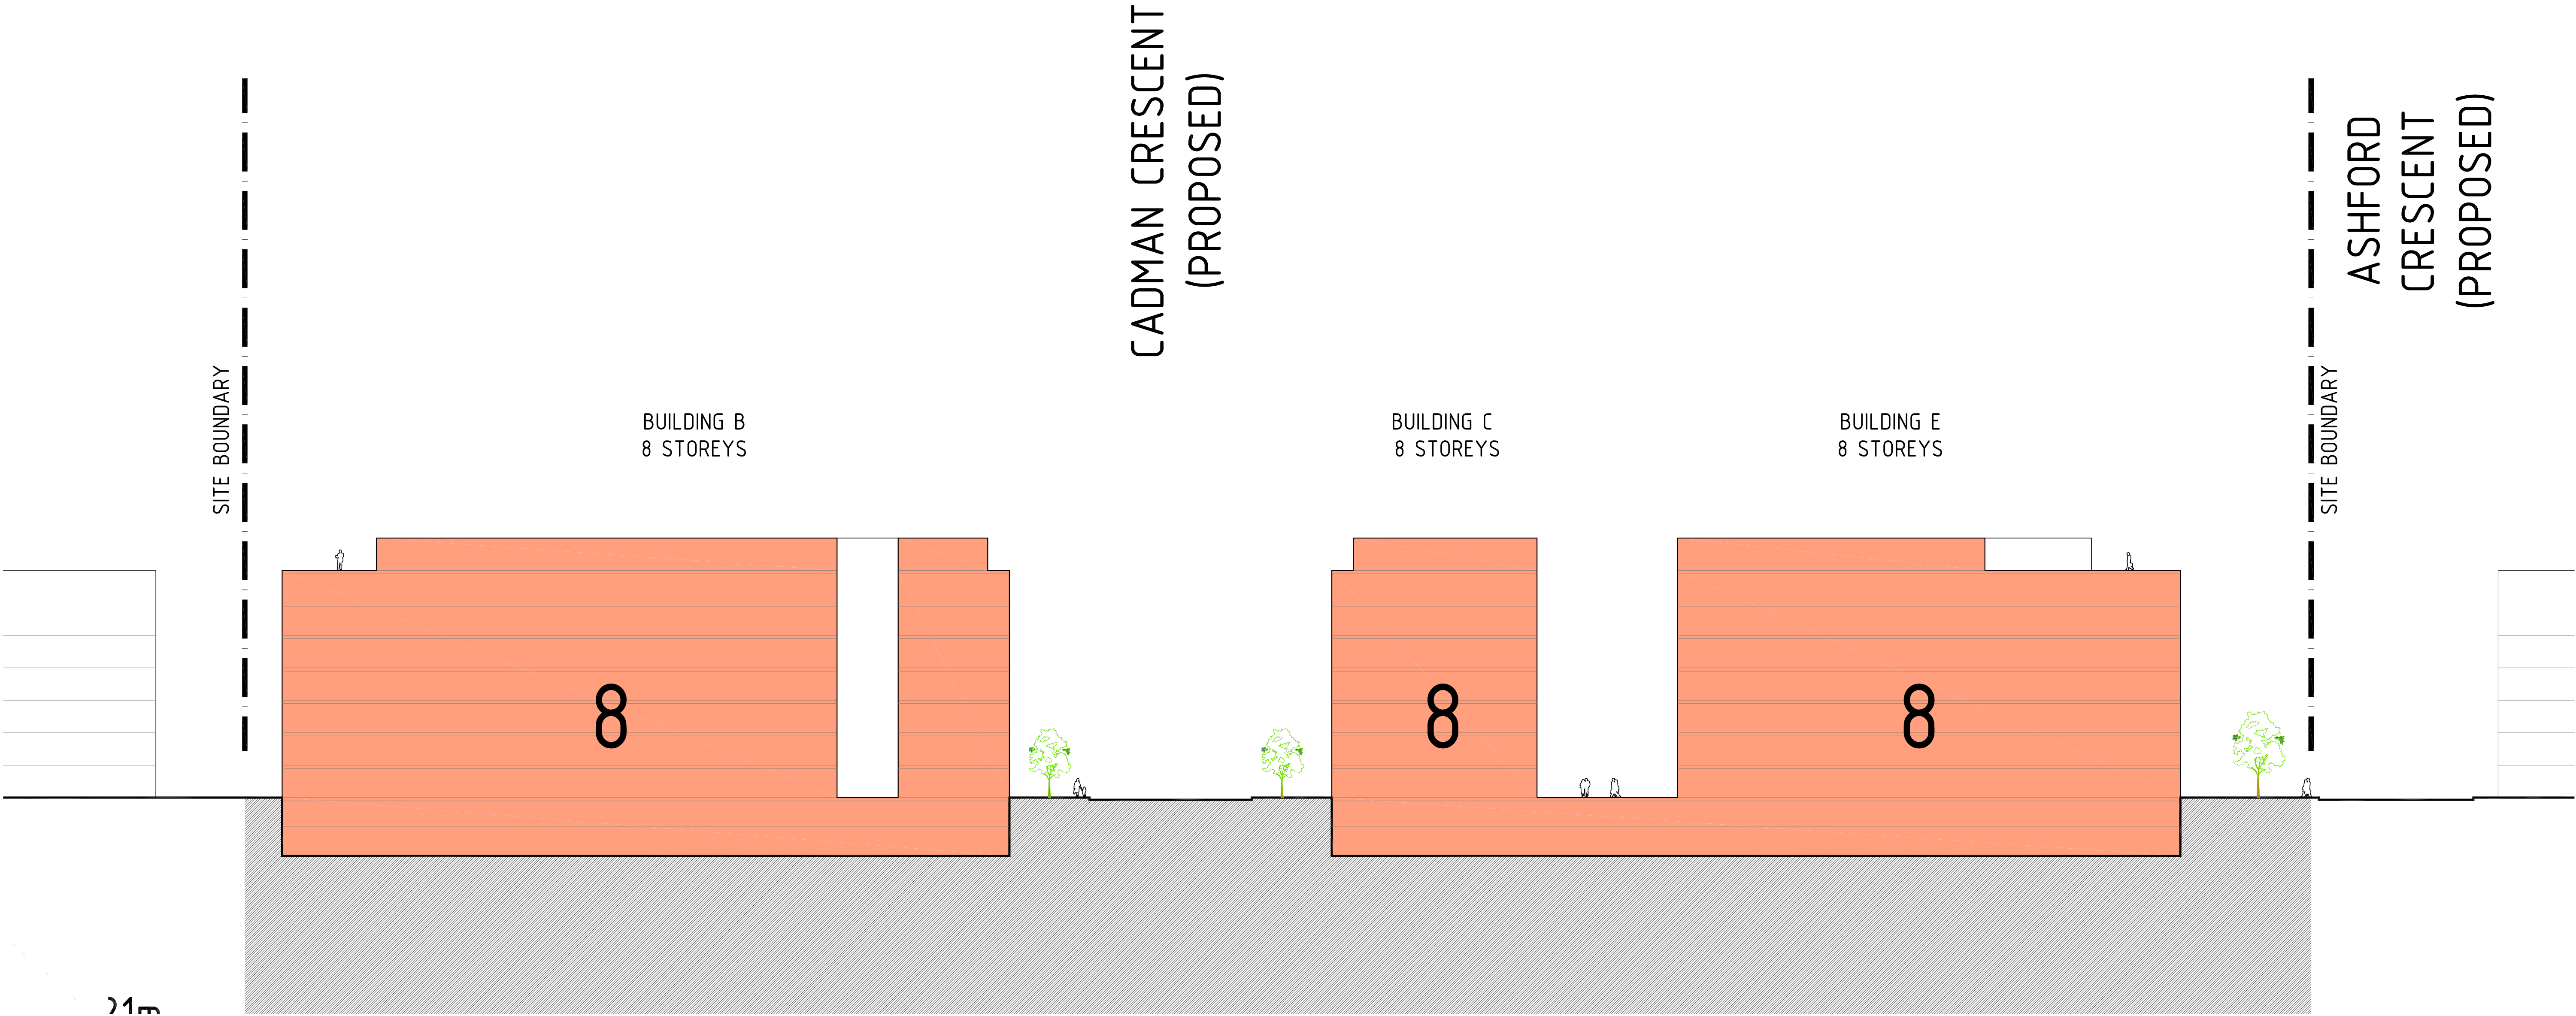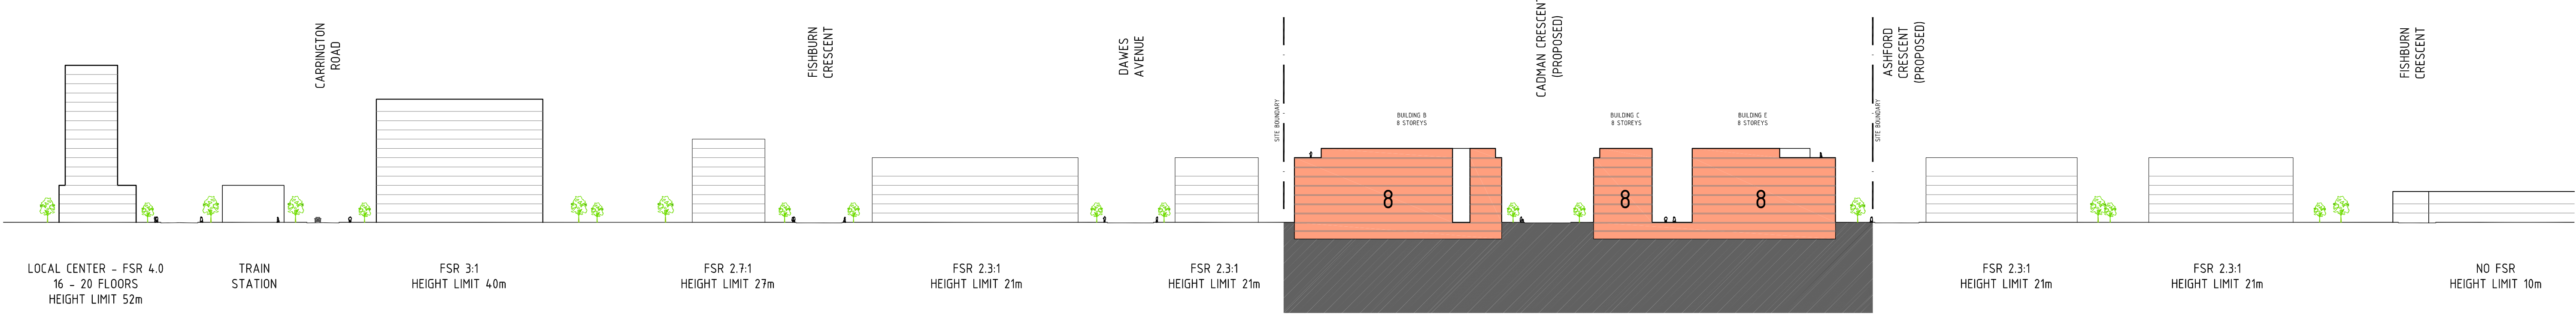

22-36 MIDDLETON AVENUE
& 5-19 HUGHES AVENUE

IMPORTANT NOTES
DO NOT SCALE FROM DRAWINGS. USE FIGURED DIMENSIONS ONLY. ENSURE THAT THE DRAWINGS USED CARRY THE LATEST REVISION No.
READ IN CONJUNCTION WITH CONSULTANT ENGINEERS DRAWINGS - REFER CONTRACT DRAWING LIST.
All dimensions to be checked on site before commencement of work.
All discrepancies to be brought to the attention of the Architect.
Larger scale drawings and written dimensions take precedence.
This drawing is copyright and the property of the author, and must not be retained, copied or used without the express authority of PLATFORM ARCHITECTS PTY LTD

05 SECTION
SCALE 1:300

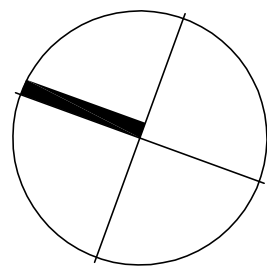




22-36 MIDDLETON AVENUE
& 5-19 HUGHES AVENUE

IMPORTANT NOTES
DO NOT SCALE FROM DRAWINGS. USE FIGURED DIMENSIONS ONLY. ENSURE THAT THE DRAWINGS USED CARRY THE LATEST REVISION No.
READ IN CONJUNCTION WITH CONSULTANT ENGINEERS DRAWINGS - REFER CONTRACT DRAWING LIST.
All dimensions to be checked on site before commencement of work.
All discrepancies to be brought to the attention of the Architect.
Larger scale drawings and written dimensions take precedence.
This drawing is copyright and the property of the author, and must not be retained, copied or used without the express authority of PLATFORM ARCHITECTS PTY LTD

06

PERSPECTIVE 01
NOT TO SCALE

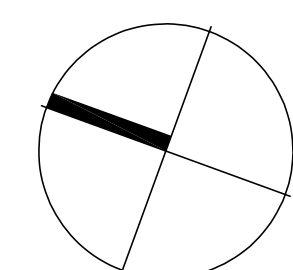

platform
ARCHITECTS




22-36 MIDDLETON AVENUE
& 5-19 HUGHES AVENUE

IMPORTANT NOTES
DO NOT SCALE FROM DRAWINGS. USE FIGURED DIMENSIONS ONLY. ENSURE THAT THE DRAWINGS USED CARRY THE LATEST REVISION No.
READ IN CONJUNCTION WITH CONSULTANT ENGINEERS DRAWINGS - REFER CONTRACT DRAWING LIST.
All dimensions to be checked on site before commencement of work.
All discrepancies to be brought to the attention of the Architect.
Larger scale drawings and written dimensions take precedence.
This drawing is copyright and the property of the author, and must not be retained, copied or used without the express authority of PLATFORM ARCHITECTS PTY LTD

07

PERSPECTIVE 02
NOT TO SCALE

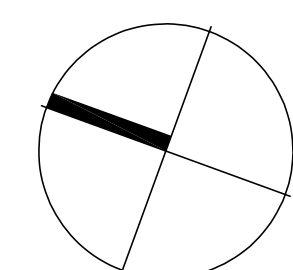

platform
ARCHITECTS




22-36 MIDDLETON AVENUE
& 5-19 HUGHES AVENUE

IMPORTANT NOTES
DO NOT SCALE FROM DRAWINGS. USE FIGURED DIMENSIONS ONLY. ENSURE THAT THE DRAWINGS USED CARRY THE LATEST REVISION No.
READ IN CONJUNCTION WITH CONSULTANT ENGINEERS DRAWINGS - REFER CONTRACT DRAWING LIST.
All dimensions to be checked on site before commencement of work.
All discrepancies to be brought to the attention of the Architect.
Larger scale drawings and written dimensions take precedence.
This drawing is copyright and the property of the author, and must not be retained, copied or used without the express authority of PLATFORM ARCHITECTS PTY LTD

08

PERSPECTIVE 03
NOT TO SCALE

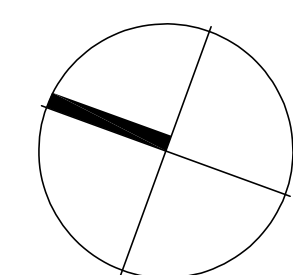

platform
ARCHITECTS