


NOTE: CONSTRUCTION IS GENERALLY SYMMETRICAL ABOUT THE NORTH SOUTH AXIS. DETAILING AND FINISH SHOWN OR NOTATED ON ONE SIDE ONLY, GENERALLY APPLIES TO BOTH. CONTRACTOR TO DETERMINE LEFT OR RIGHT HANDING

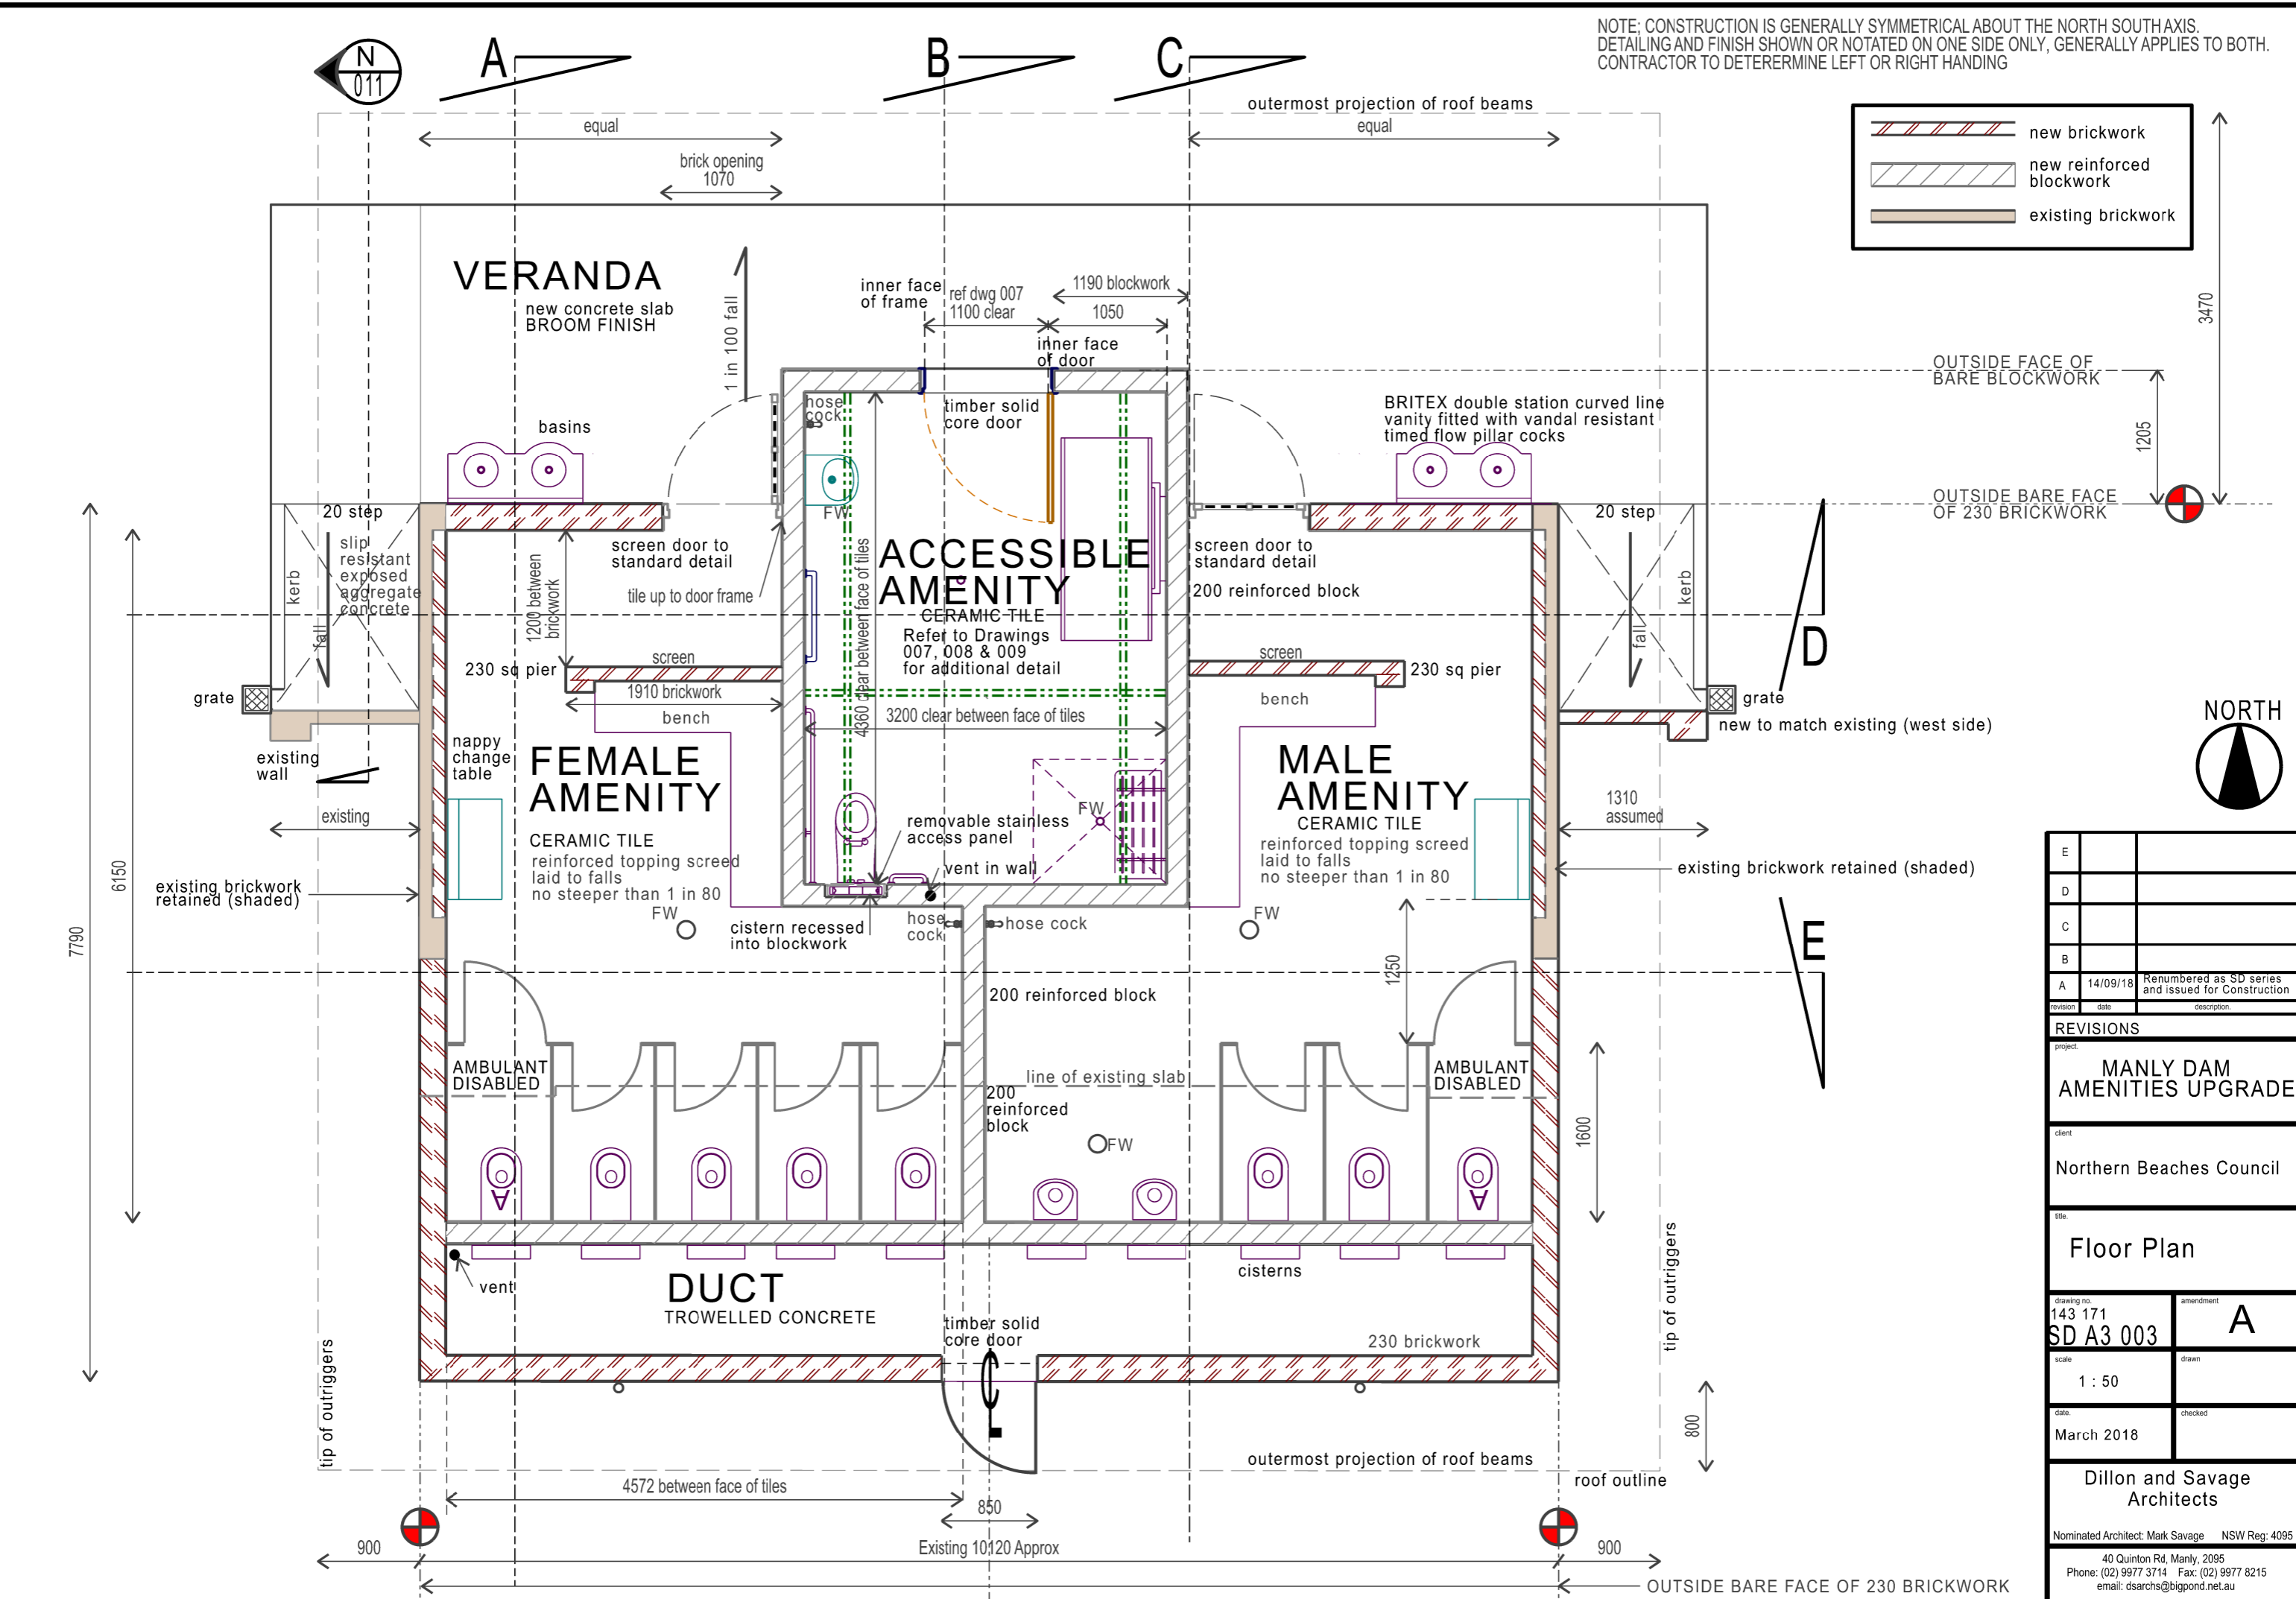

	new brickwork
	new reinforced blockwork
	existing brickwork

E		
D		
C		
B		
A	14/09/18	Renumbered as SD series and issued for Construction
revision	date	description

REVISIONS

project:
MANLY DAM AMENITIES UPGRADE
 client:
 Northern Beaches Council

title:
Floor Plan

drawing no. 143 171	amendment A
SD A3 003	
scale 1 : 50	drawn
date March 2018	checked

Dillon and Savage Architects
 Nominated Architect: Mark Savage NSW Reg: 4095
 40 Quinton Rd, Manly, 2095
 Phone: (02) 9977 3714 Fax: (02) 9977 8215
 email: dsarchs@bigpond.net.au