



ISOMETRIC VIEW
(SCALE 1:25)
DRAWN AS OPTION B
WORKNORM 0387

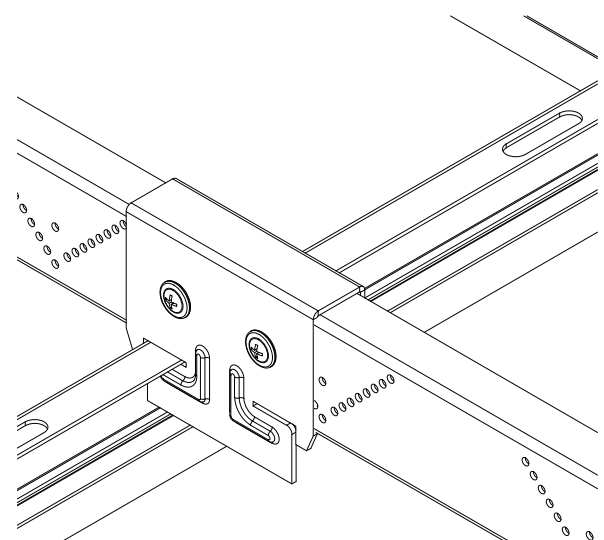


J-BAR BRACKET
ISOMETRIC VIEW (SCALE 1:2)

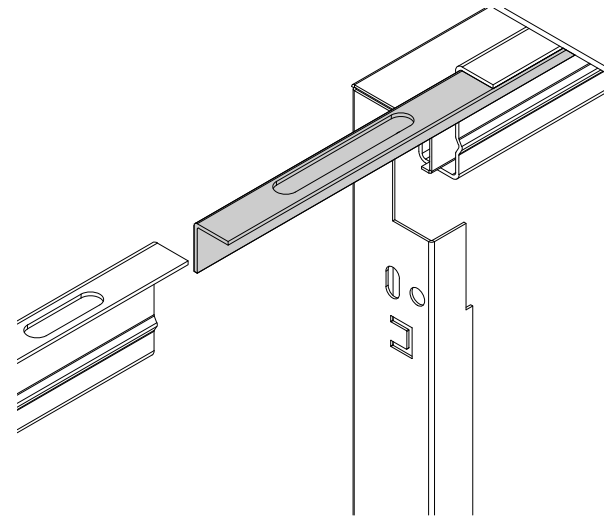


J-BAR SPLICE
ISOMETRIC VIEW (SCALE 1:2)

SYSTEM 205			
ITEM No	REF	DESCRIPTION	COLOUR
1	VARIOUS	SAS 205 TILE	RAL 9010 20%
2	VARIOUS	SAS 205 TILE (CUT)	RAL 9010 20%
3	10204	38mm DEEP J-BAR SUSPENSION RAIL	RAL 9005 30 %
4	10185-92	EMAC HANGER	RAL 9005 30 %
5	22975	EMAC CHANNEL	RAL 9005 30 %
6	287382	SUSPENSION CLOSURE ANGLE	RAL 9005 30 %
7	287383	SUSPENSION CLOSURE ANGLE	RAL 9010 20%
8	10548	SHADOW GAP TRIM - TCA0128	RAL 9010 20%
9	383680	J-BAR BRACKET	NATURAL
10	283109	J-BAR SPLICE	RAL 9005 30 %


REV	DATE	DESCRIPTION	INITIAL
A	17/08/2018	FIRST ISSUE	---
B	18/08/2021	UPDATED BRACKET	TJA

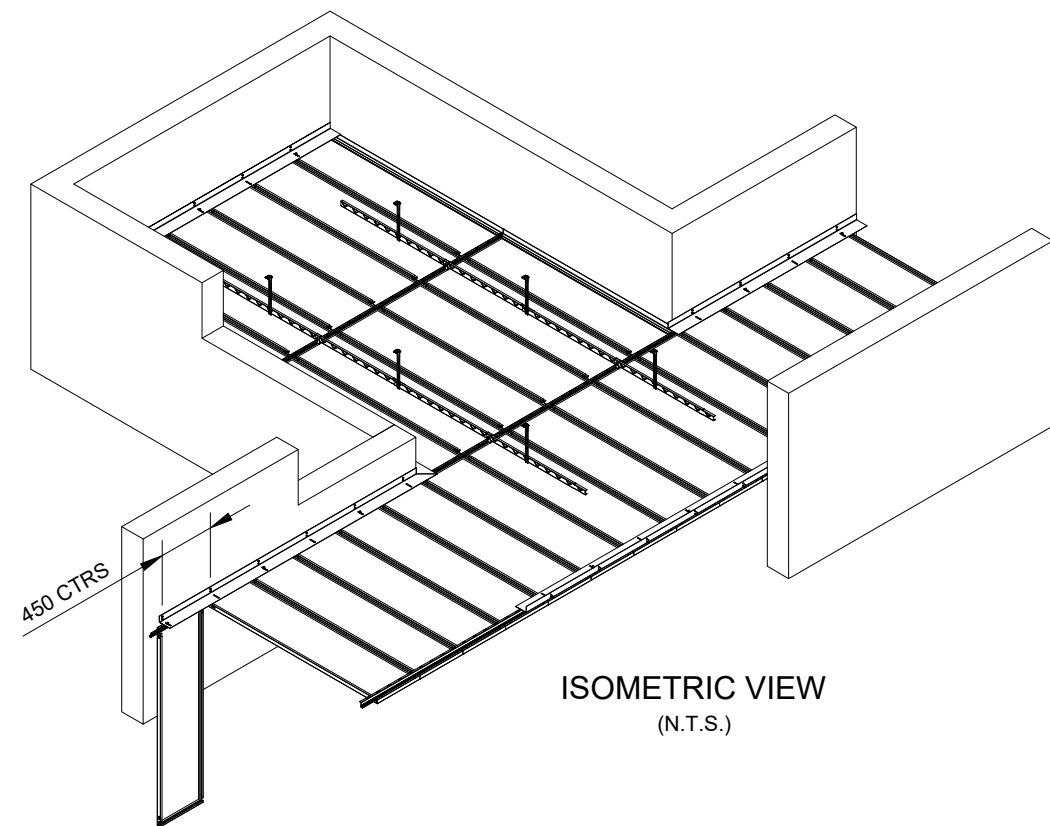


ISOMETRIC VIEW
(N.T.S.)

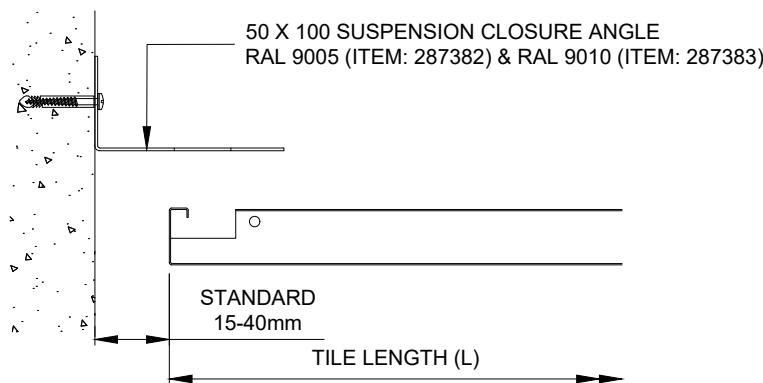


SECTION C-C
(SCALE 1:4) OPTION A

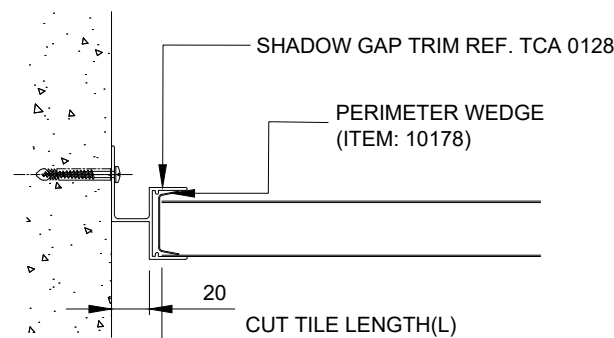

SECTION D-D
(SCALE 1:4) OPTION B

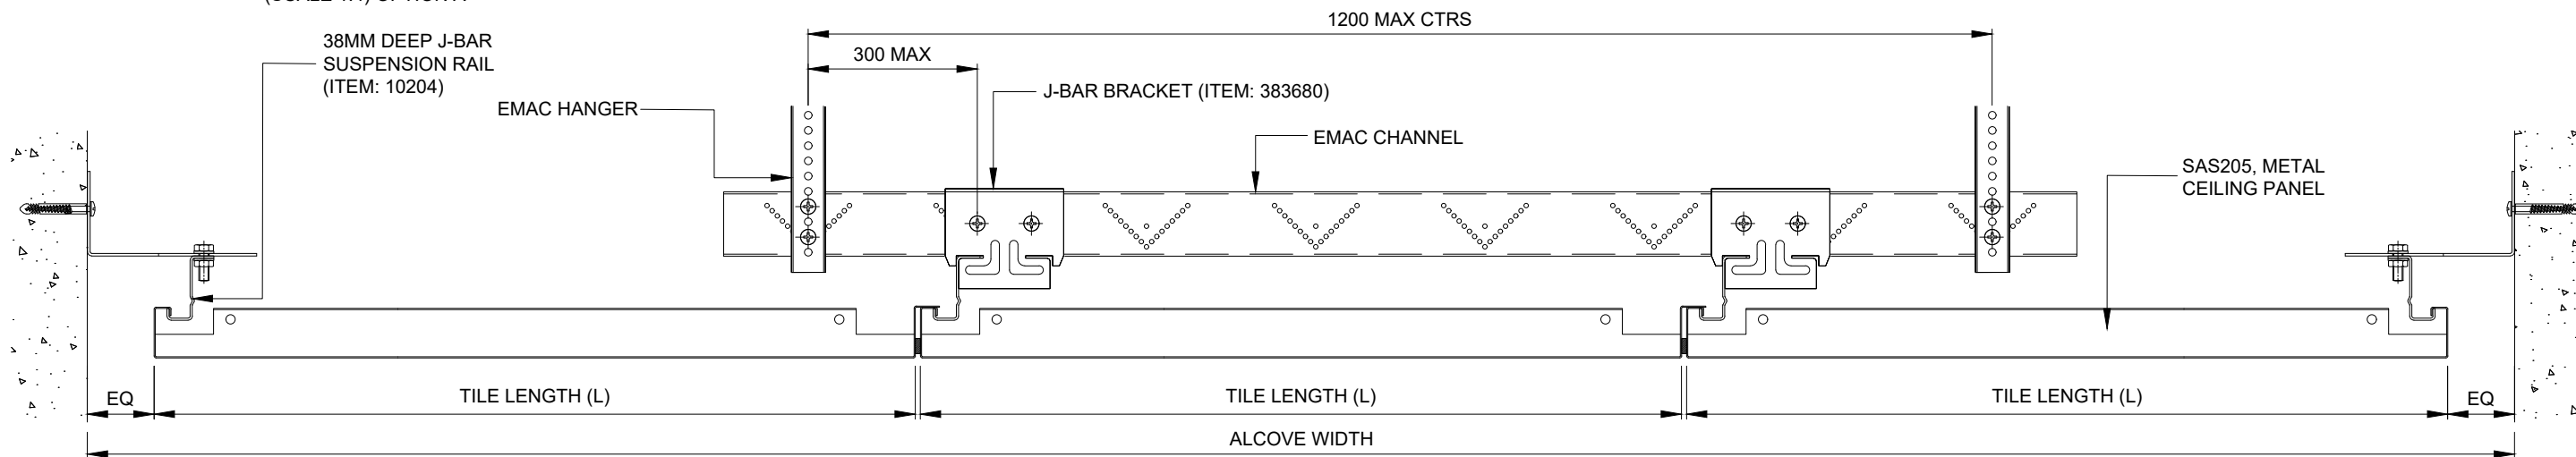

SECTION B-B
(SCALE 1:4)

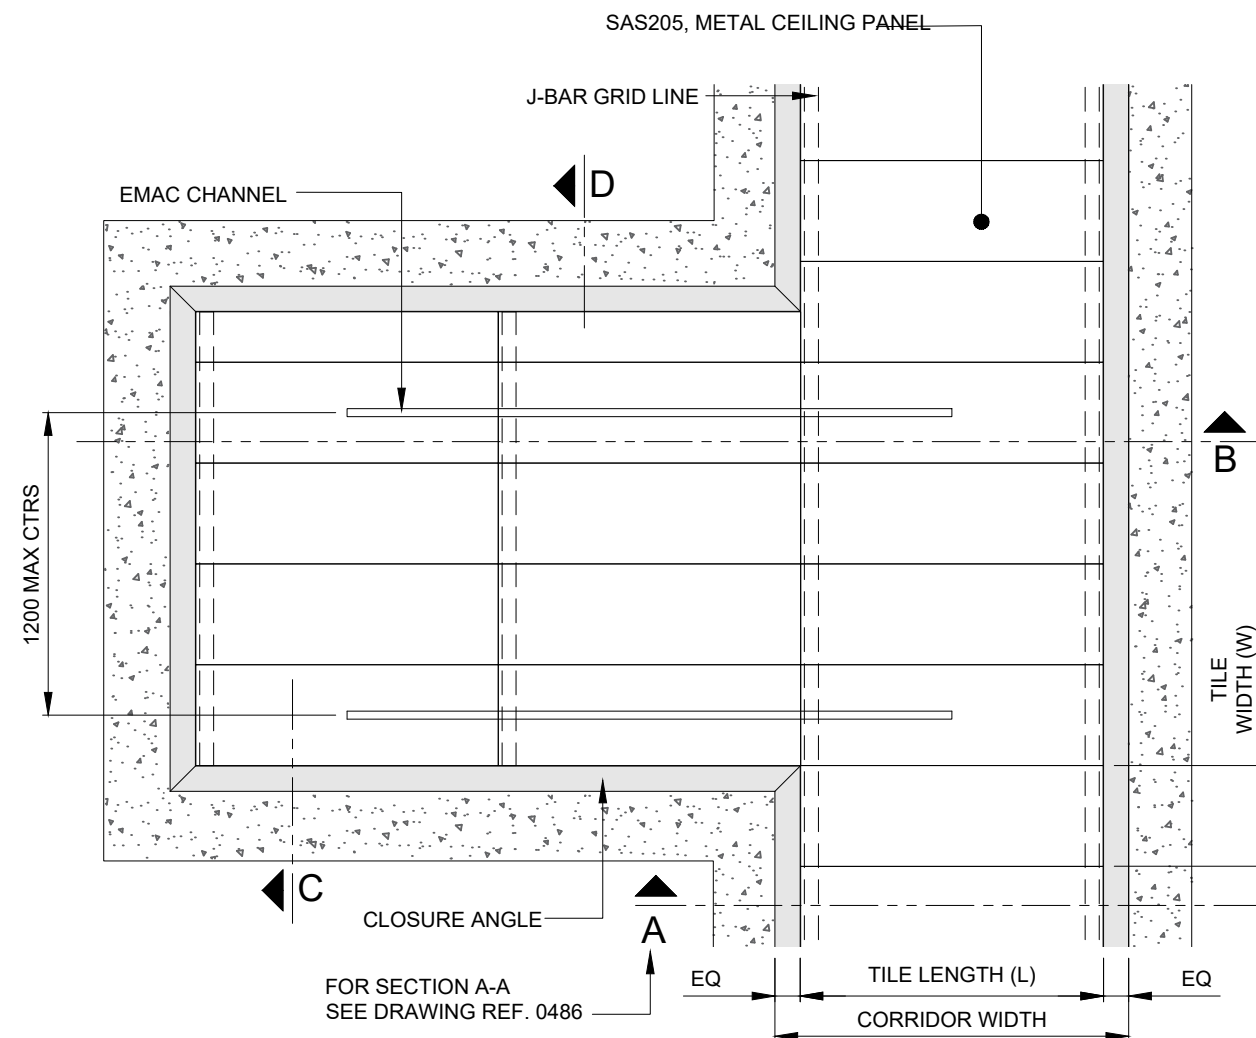

PART REFLECTED CEILING PLAN
(SCALE 1:15)



SAS International
EMAC House
Unit 28, Suttons Business Park
Earley, Reading
Berkshire RG6 1AZ
United Kingdom
Tel: +44 (0)118 929 0900
Fax: +44 (0)118 929 0901
www.sasint.co.uk

SAS International claims proprietary rights in the information disclosed hereon. This drawing is furnished in confidence on the express understanding that neither it nor any reproduction thereof will be disclosed to others or used for the purpose of manufacture or procurement of the article or part shown hereon without the express consent in writing of SAS International. It should be understood that any article or part either made in accordance with the attached drawing or copied from an article or part made in accordance with said drawing, without the express permission in writing of SAS International, will be an infringement of the Copyright which subsists in said drawing and therefore actionable at law.





© 2021 SAS International

REV	DATE	DESCRIPTION	INITIAL
A	17/08/2018	FIRST ISSUE	---
B	18/08/2021	UPDATED BRACKET	TJA

SAS205 CORRIDOR
ALCOVE APPLICATION

SCALE @ A3 AS SHOWN	DATE 17/08/2018	DRAWN BY JL
DRG / ITEM No. 0487	REV	B

WORKNORM

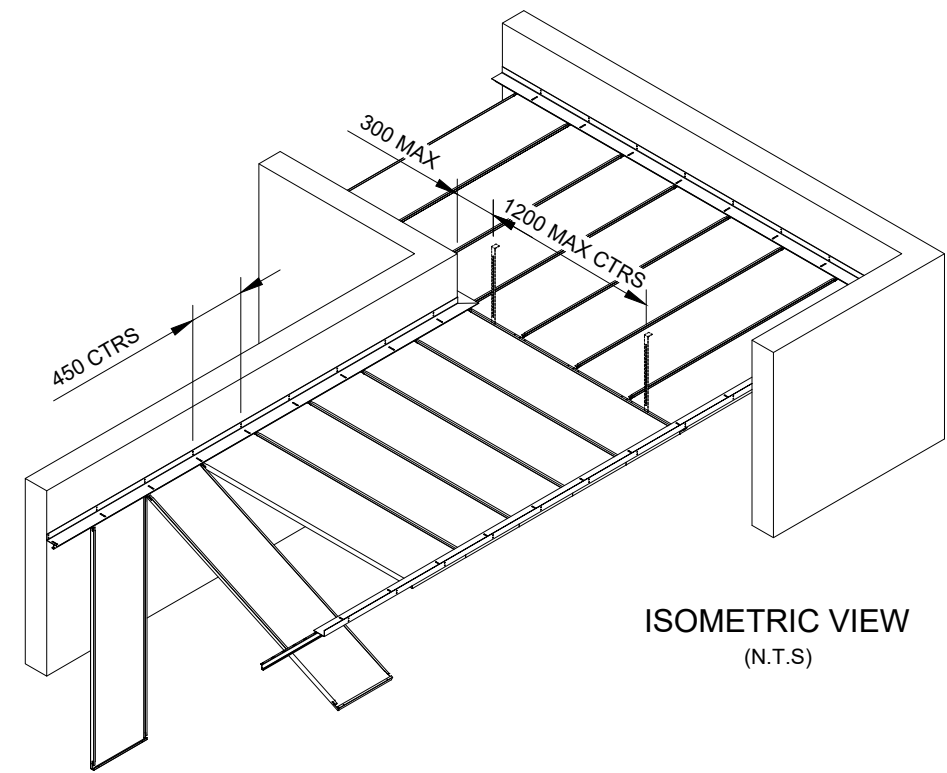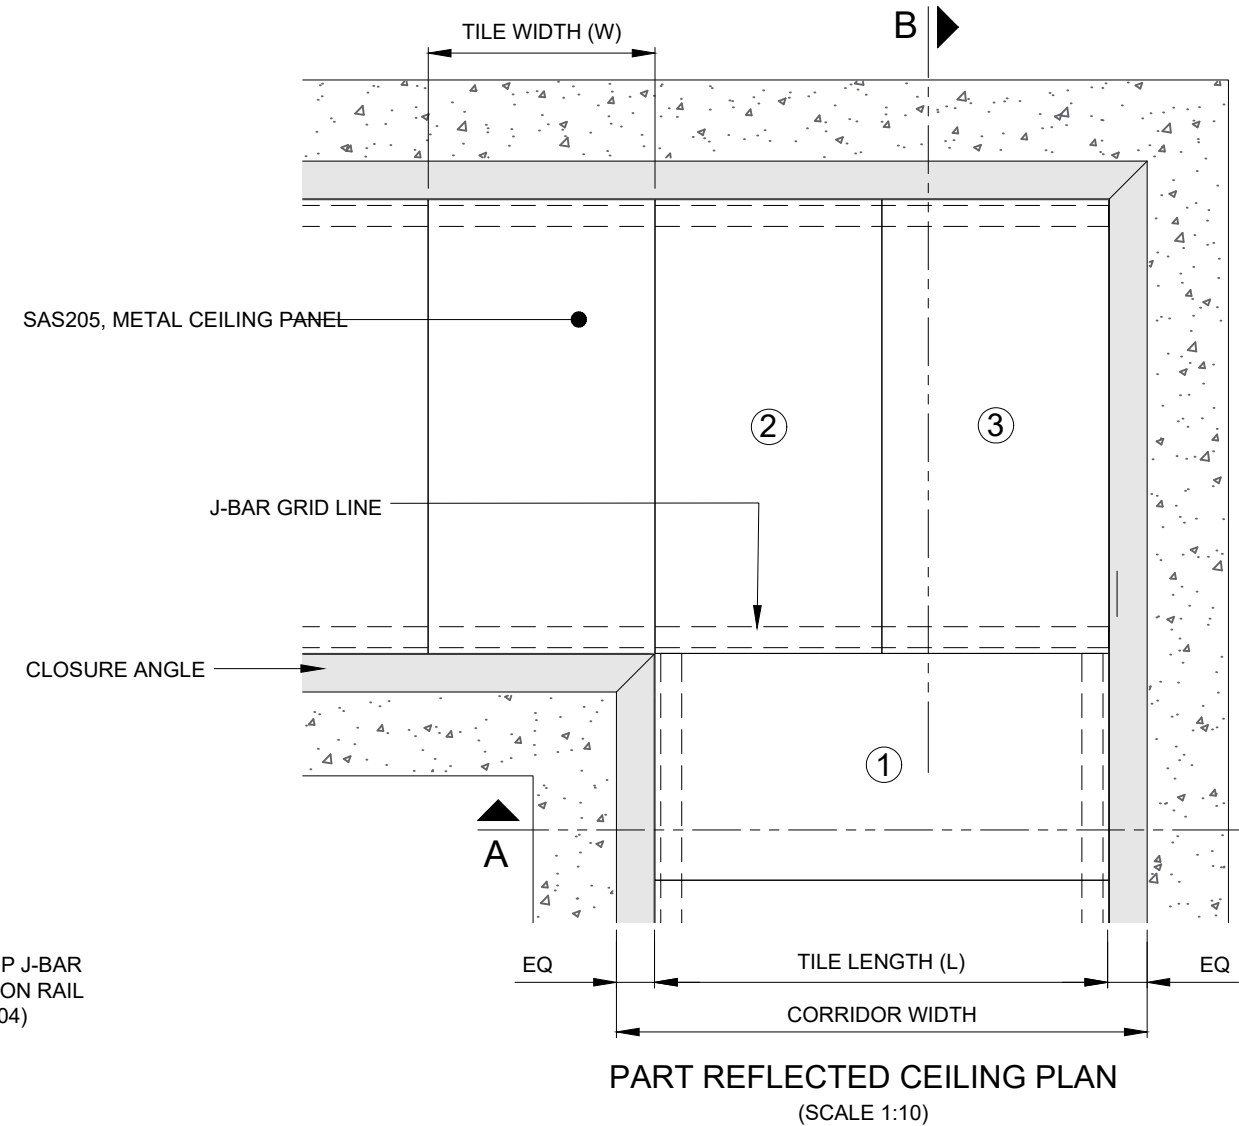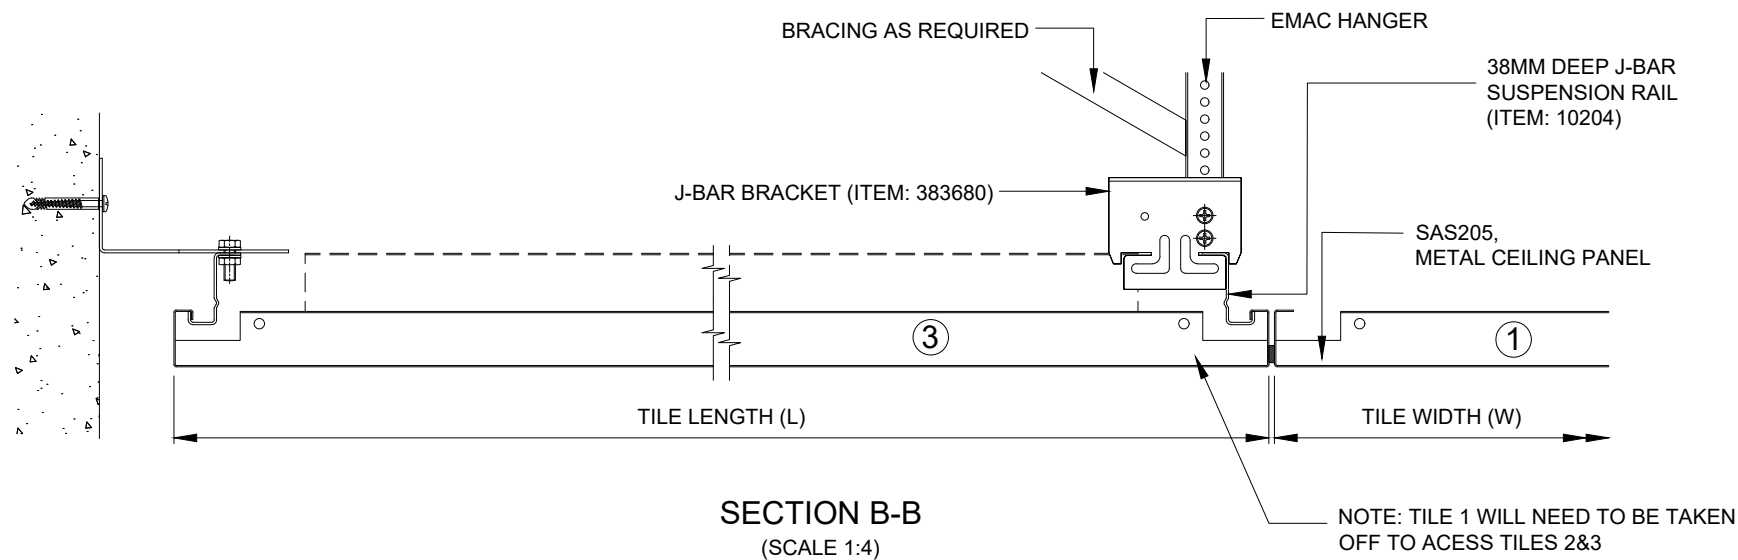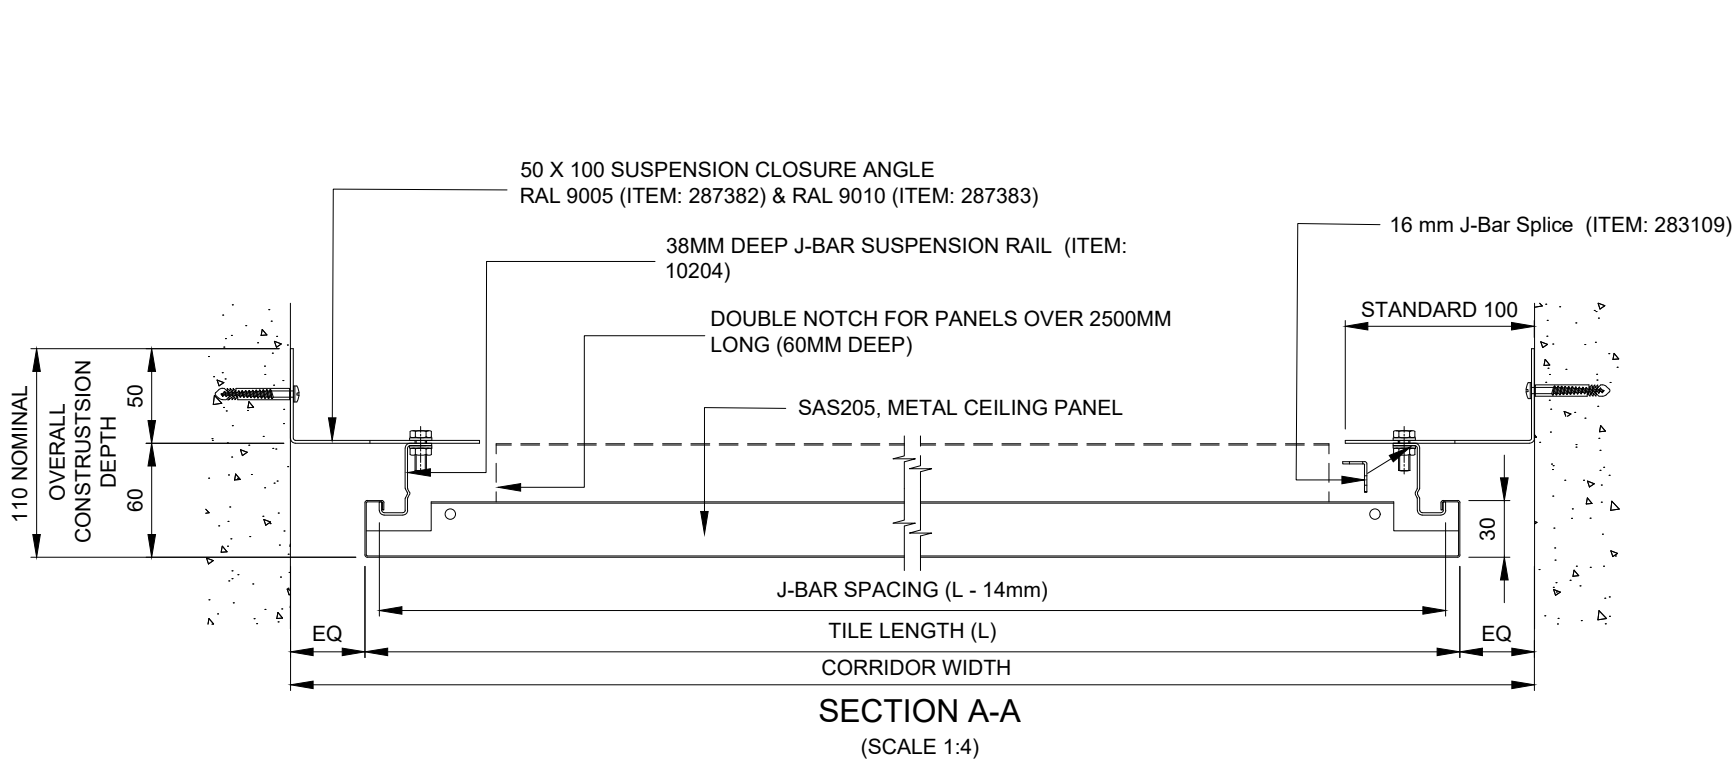

SAS International
EMAC House
Unit 28, Suttons Business Park
Earley, Reading
Berkshire RG6 1AZ
United Kingdom
Tel: +44 (0)118 929 0900
Fax: +44 (0)118 929 0901
www.sasint.co.uk






SAS International claims proprietary rights in the information disclosed hereon. This drawing is furnished in confidence on the express understanding that neither it nor any reproduction thereof will be disclosed to others or used for the purpose of manufacture or procurement of the article or part shown hereon without the express consent in writing of SAS International. It should be understood that any article or part either made in accordance with the attached drawing or copied from an article or part made in accordance with said drawing, without the express permission in writing of SAS International, will be an infringement of the Copyright which subsists in said drawing and therefore actionable at law.

© 2021 SAS International

REV	DATE	DESCRIPTION	INITIAL
A	17/08/2018	FIRST ISSUE	---
B	18/08/2021	UPDATED BRACKET	TJA

SAS205 CORRIDOR
CORNER APPLICATION

SCALE @ A3 AS SHOWN	DATE 17/08/2018	DRAWN BY JL
DRG / ITEM No. 0488		REV B
WORKNORM		

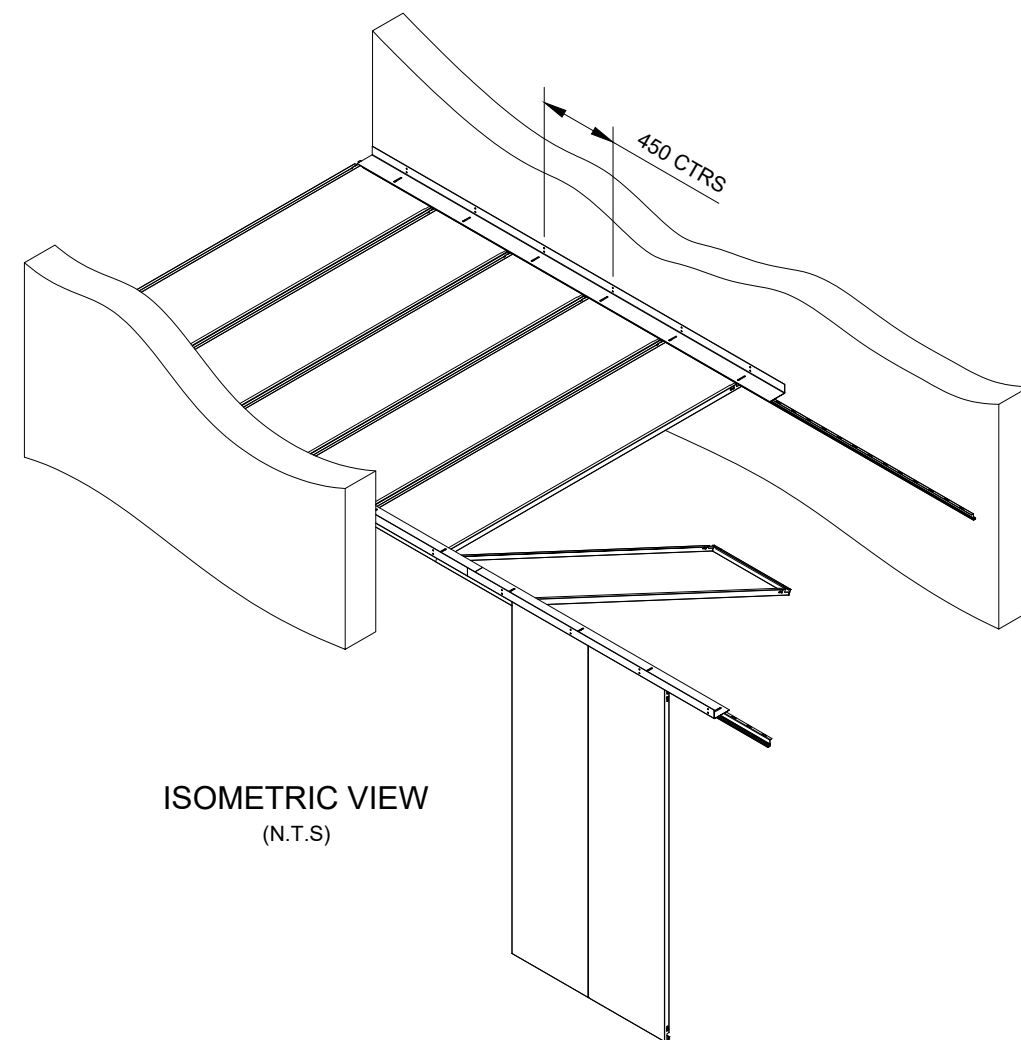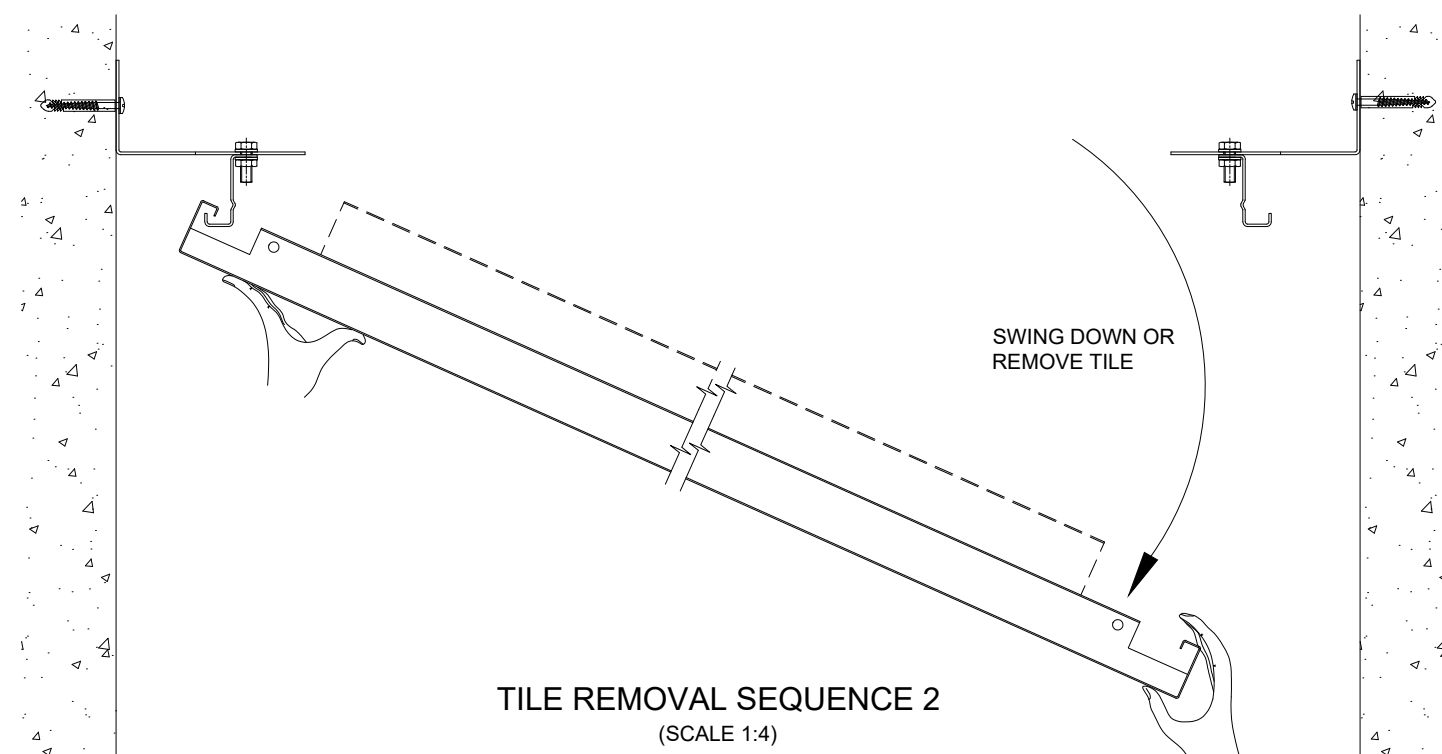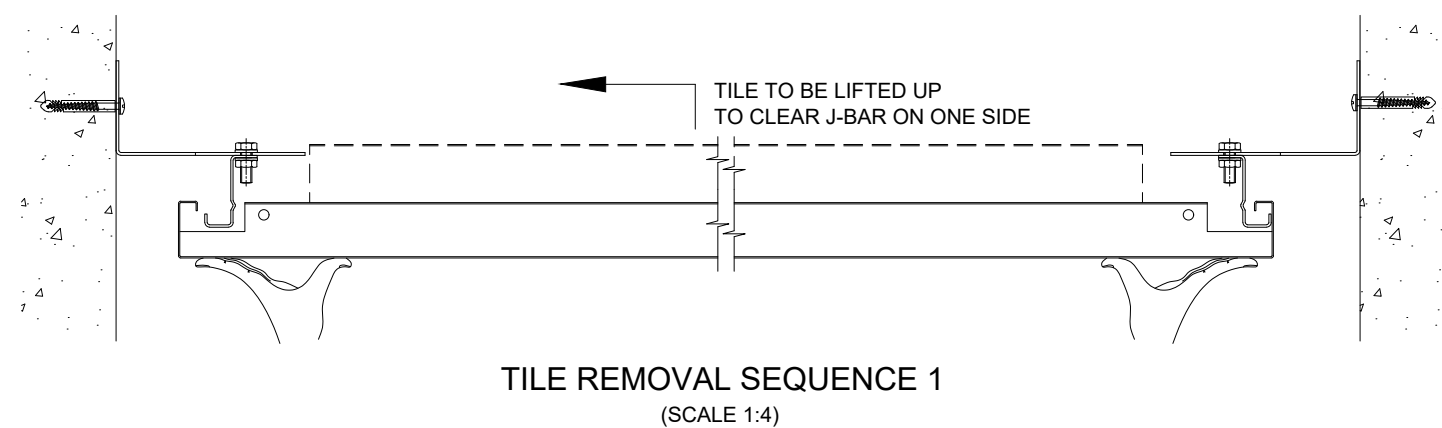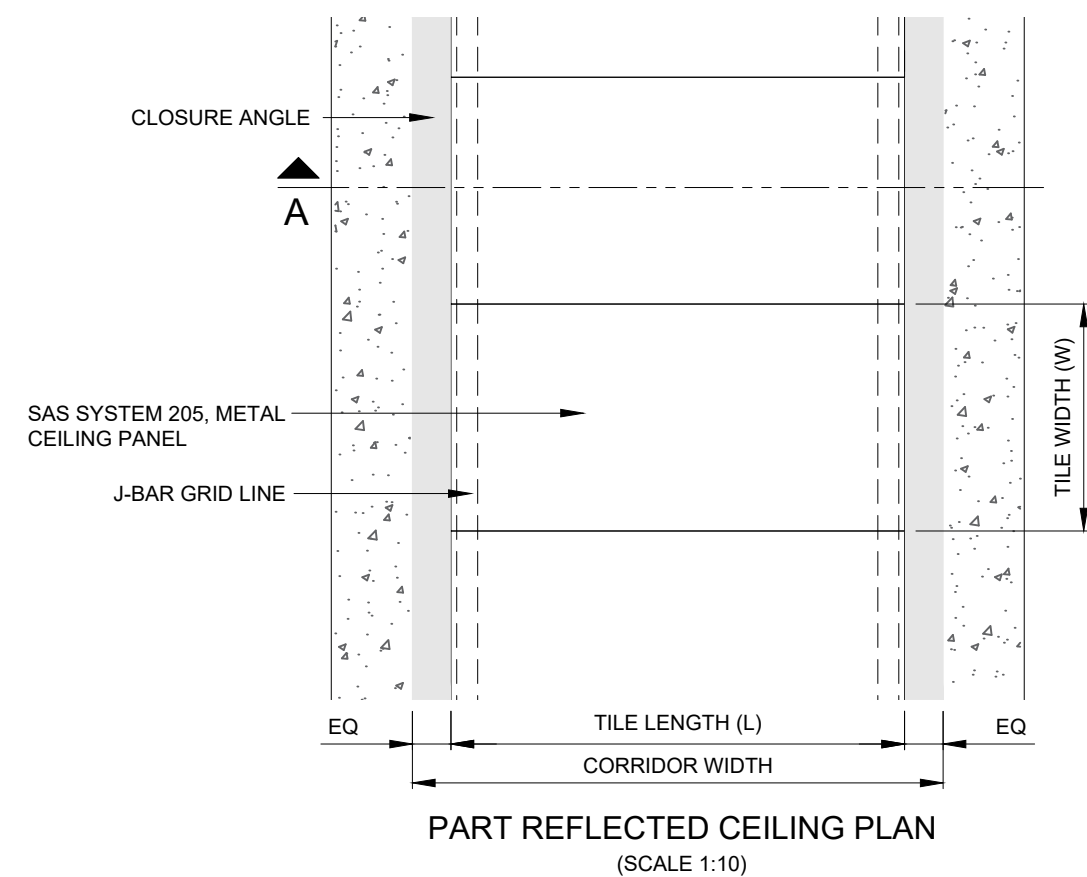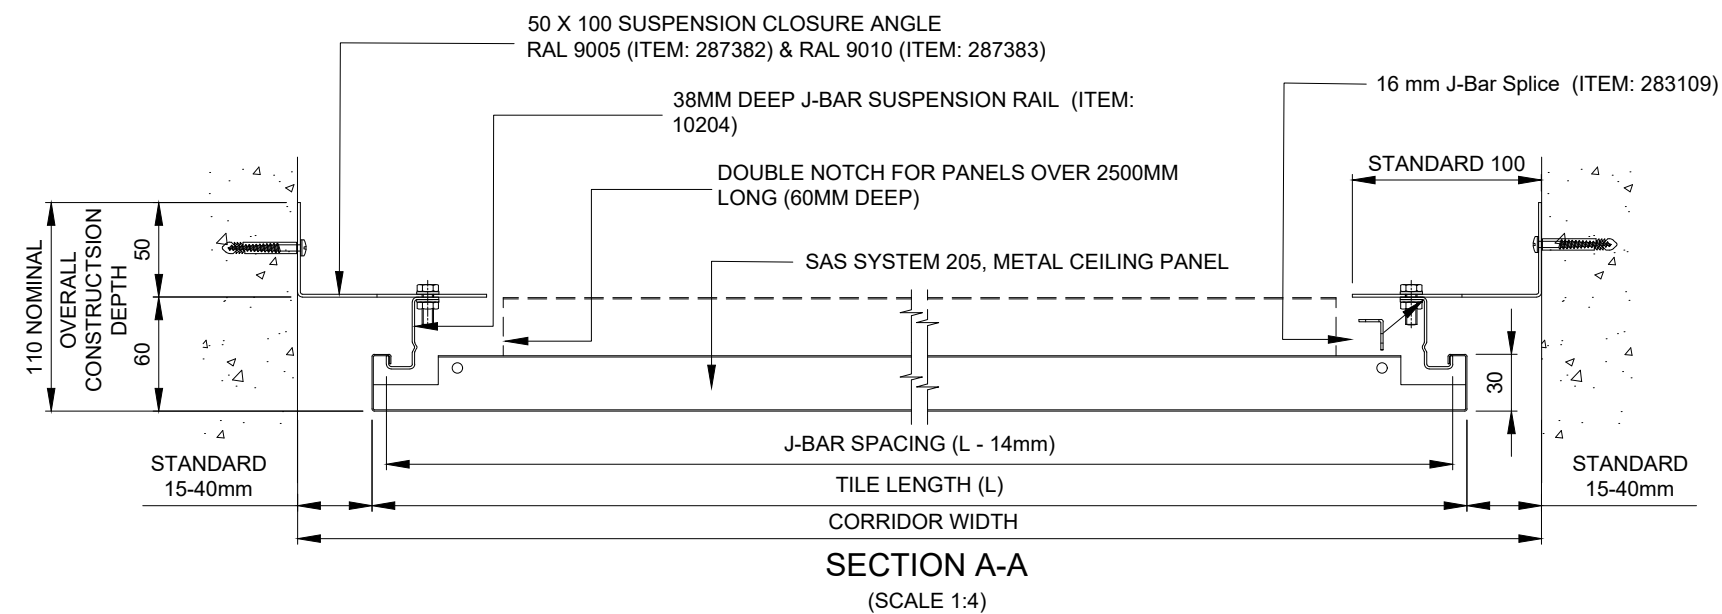

SAS International
EMAC House
Unit 28, Suttons Business Park
Earley, Reading
Berkshire RG6 1AZ
United Kingdom
Tel: +44 (0)118 929 0900
Fax: +44 (0)118 929 0901
www.sasint.co.uk

SAS International claims proprietary rights in the information disclosed hereon. This drawing is furnished in confidence on the express understanding that neither it nor any reproduction thereof will be disclosed to others or used for the purpose of manufacture or procurement of the article or part shown hereon without the express consent in writing of SAS International. It should be understood that any article or part either made in accordance with the attached drawing or copied from an article or part made in accordance with said drawing, without the express permission in writing of SAS International, will be an infringement of the Copyright which subsists in said drawing and therefore actionable at law.

© 2021 SAS International

REV	DATE	DESCRIPTION	INITIAL
A	17/08/2018	FIRST ISSUE	---

SAS205 CORRIDOR
ACCESS DETAIL

SCALE @ A3 AS SHOWN	DATE 17/08/2018	DRAWN BY JL
DRG / ITEM No. 0486	REV A	

WORKNORM