


SIDE ELEVATION

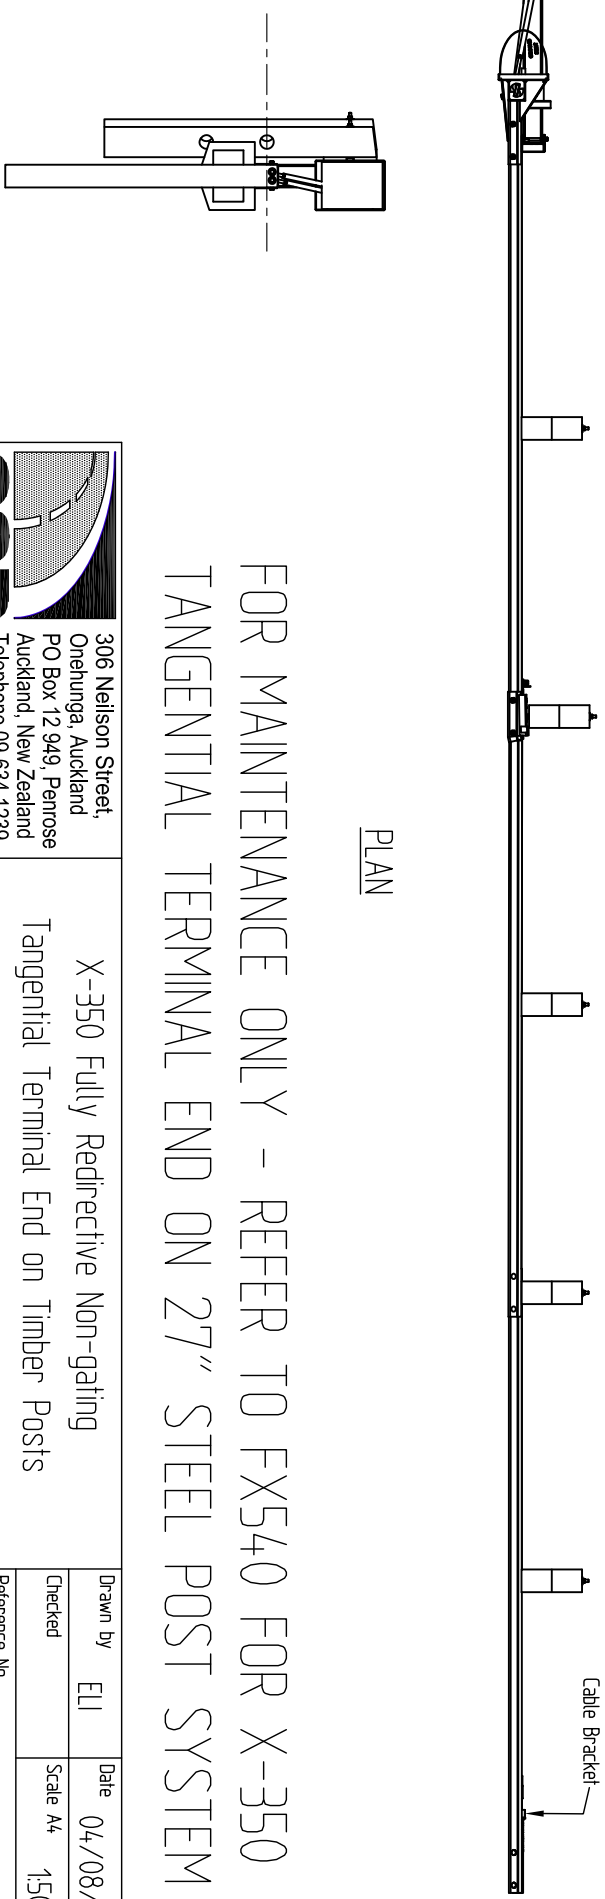

PLAN

FRONT ELEVATION  
SEC. A-A

FOR MAINTENANCE ONLY - REFER TO FX540 FOR X-350  
TANGENTIAL TERMINAL END ON 27" STEEL POST SYSTEM



306 Nelson Street,  
Onehunga, Auckland  
PO Box 12 949, Penrose  
Auckland, New Zealand  
Telephone 09-634 1239  
Facsimile 09-634 4525  
www.cspacific.co.nz

X-350 Fully Redirective Non-gating  
Tangential Terminal End on Timber Posts  
CSP Part No. 2500002  
(ex Armorflex part No. X-001T)  
(Refer to drawing no. FX539)

Drawn by	ELL	Date	04/08/08
Checked		Scale	A4
Reference No.			1:50
Drawing no.	FX538		Rev. No.
			1

Copyright: This design, information and drawing remain the property of CSP Pacific and may not be used or copied without approval in writing from CSP Pacific.