

Banksia Building Pty Ltd

Ph No.6369 0332 Fax 63631248 Licence No.158135C
12 Ralston Dr, Orange mick@banksiabuilding.com

PROJECT

Proposed new Brick Veneer dwelling


DRAWING TITLE

FLOOR PLAN

Date
4th July 2015


Scale
1:100

Drawing No.
2 OF 3

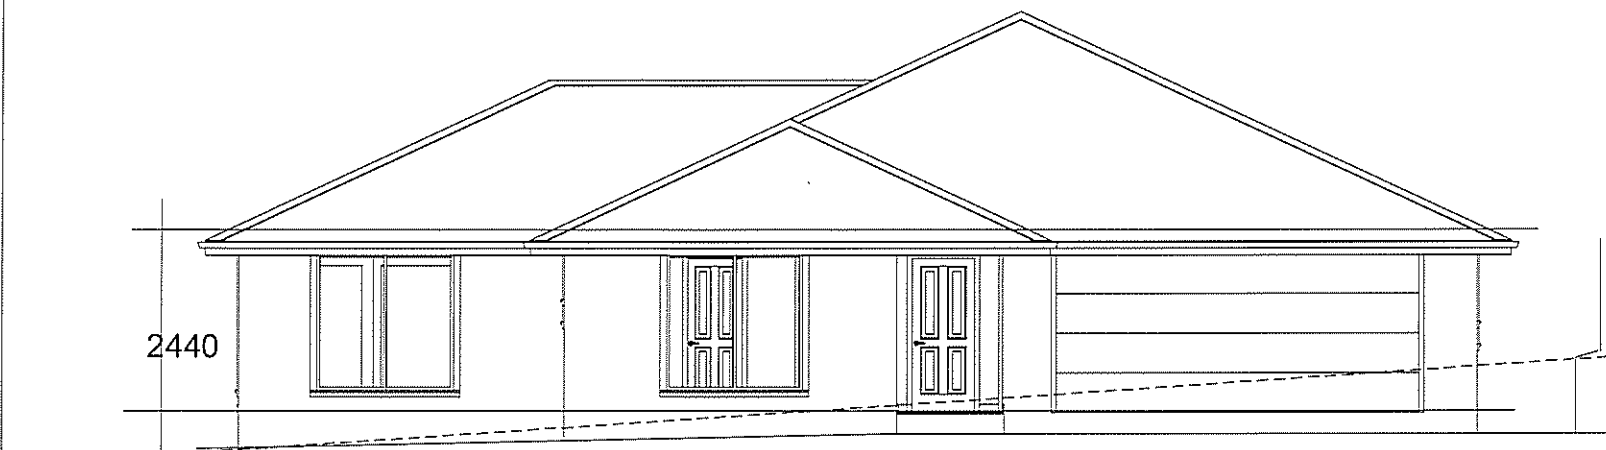


WEST ELEVATION

Existing Fence
Concrete Block retaining wall

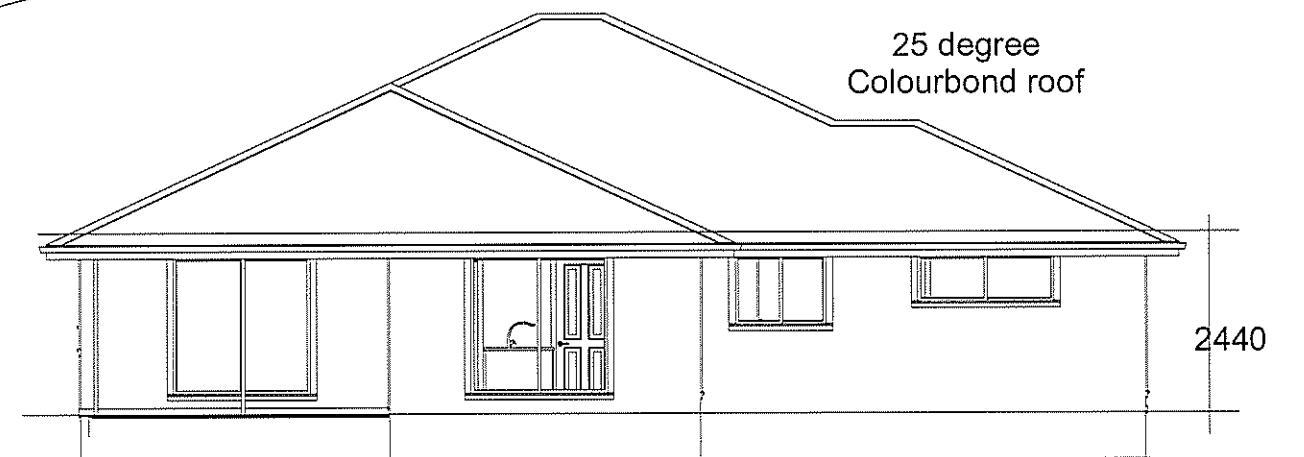


NORTH ELEVATION

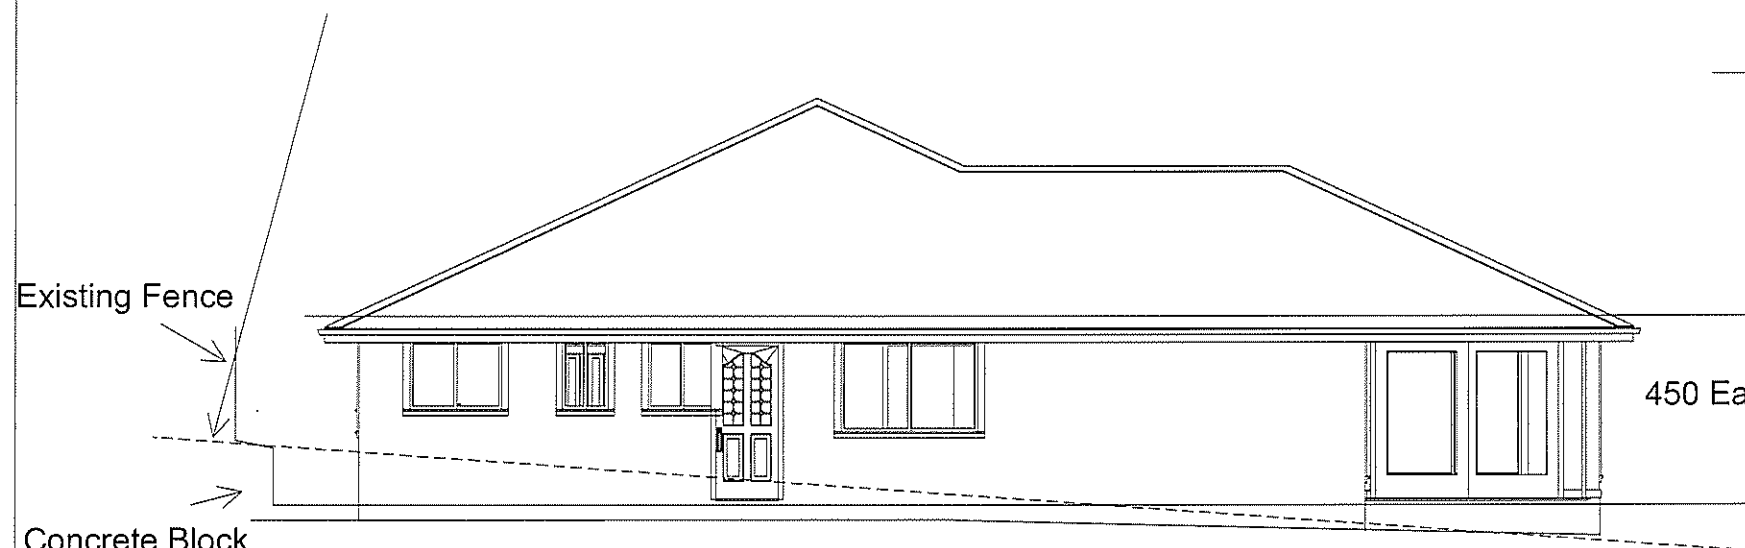

EAST ELEVATION

450 Eaves Throughout

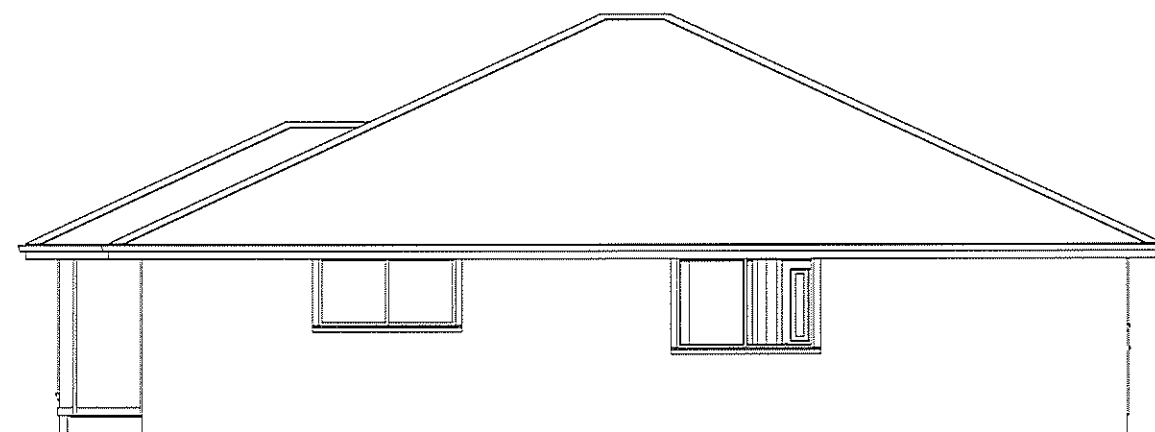

SOUTH ELEVATION

Banksia Building Pty Ltd

Ph No.6369 0332 Fax 63631248 Licence No.158135C
12 Ralston Dr, Orange mick@banksiabuilding.com

PROJECT

Proposed new Brick Veneer dwelling

DRAWING TITLE


ELEVATIONS

Date

4th July 2015

1:100

3 OF 3

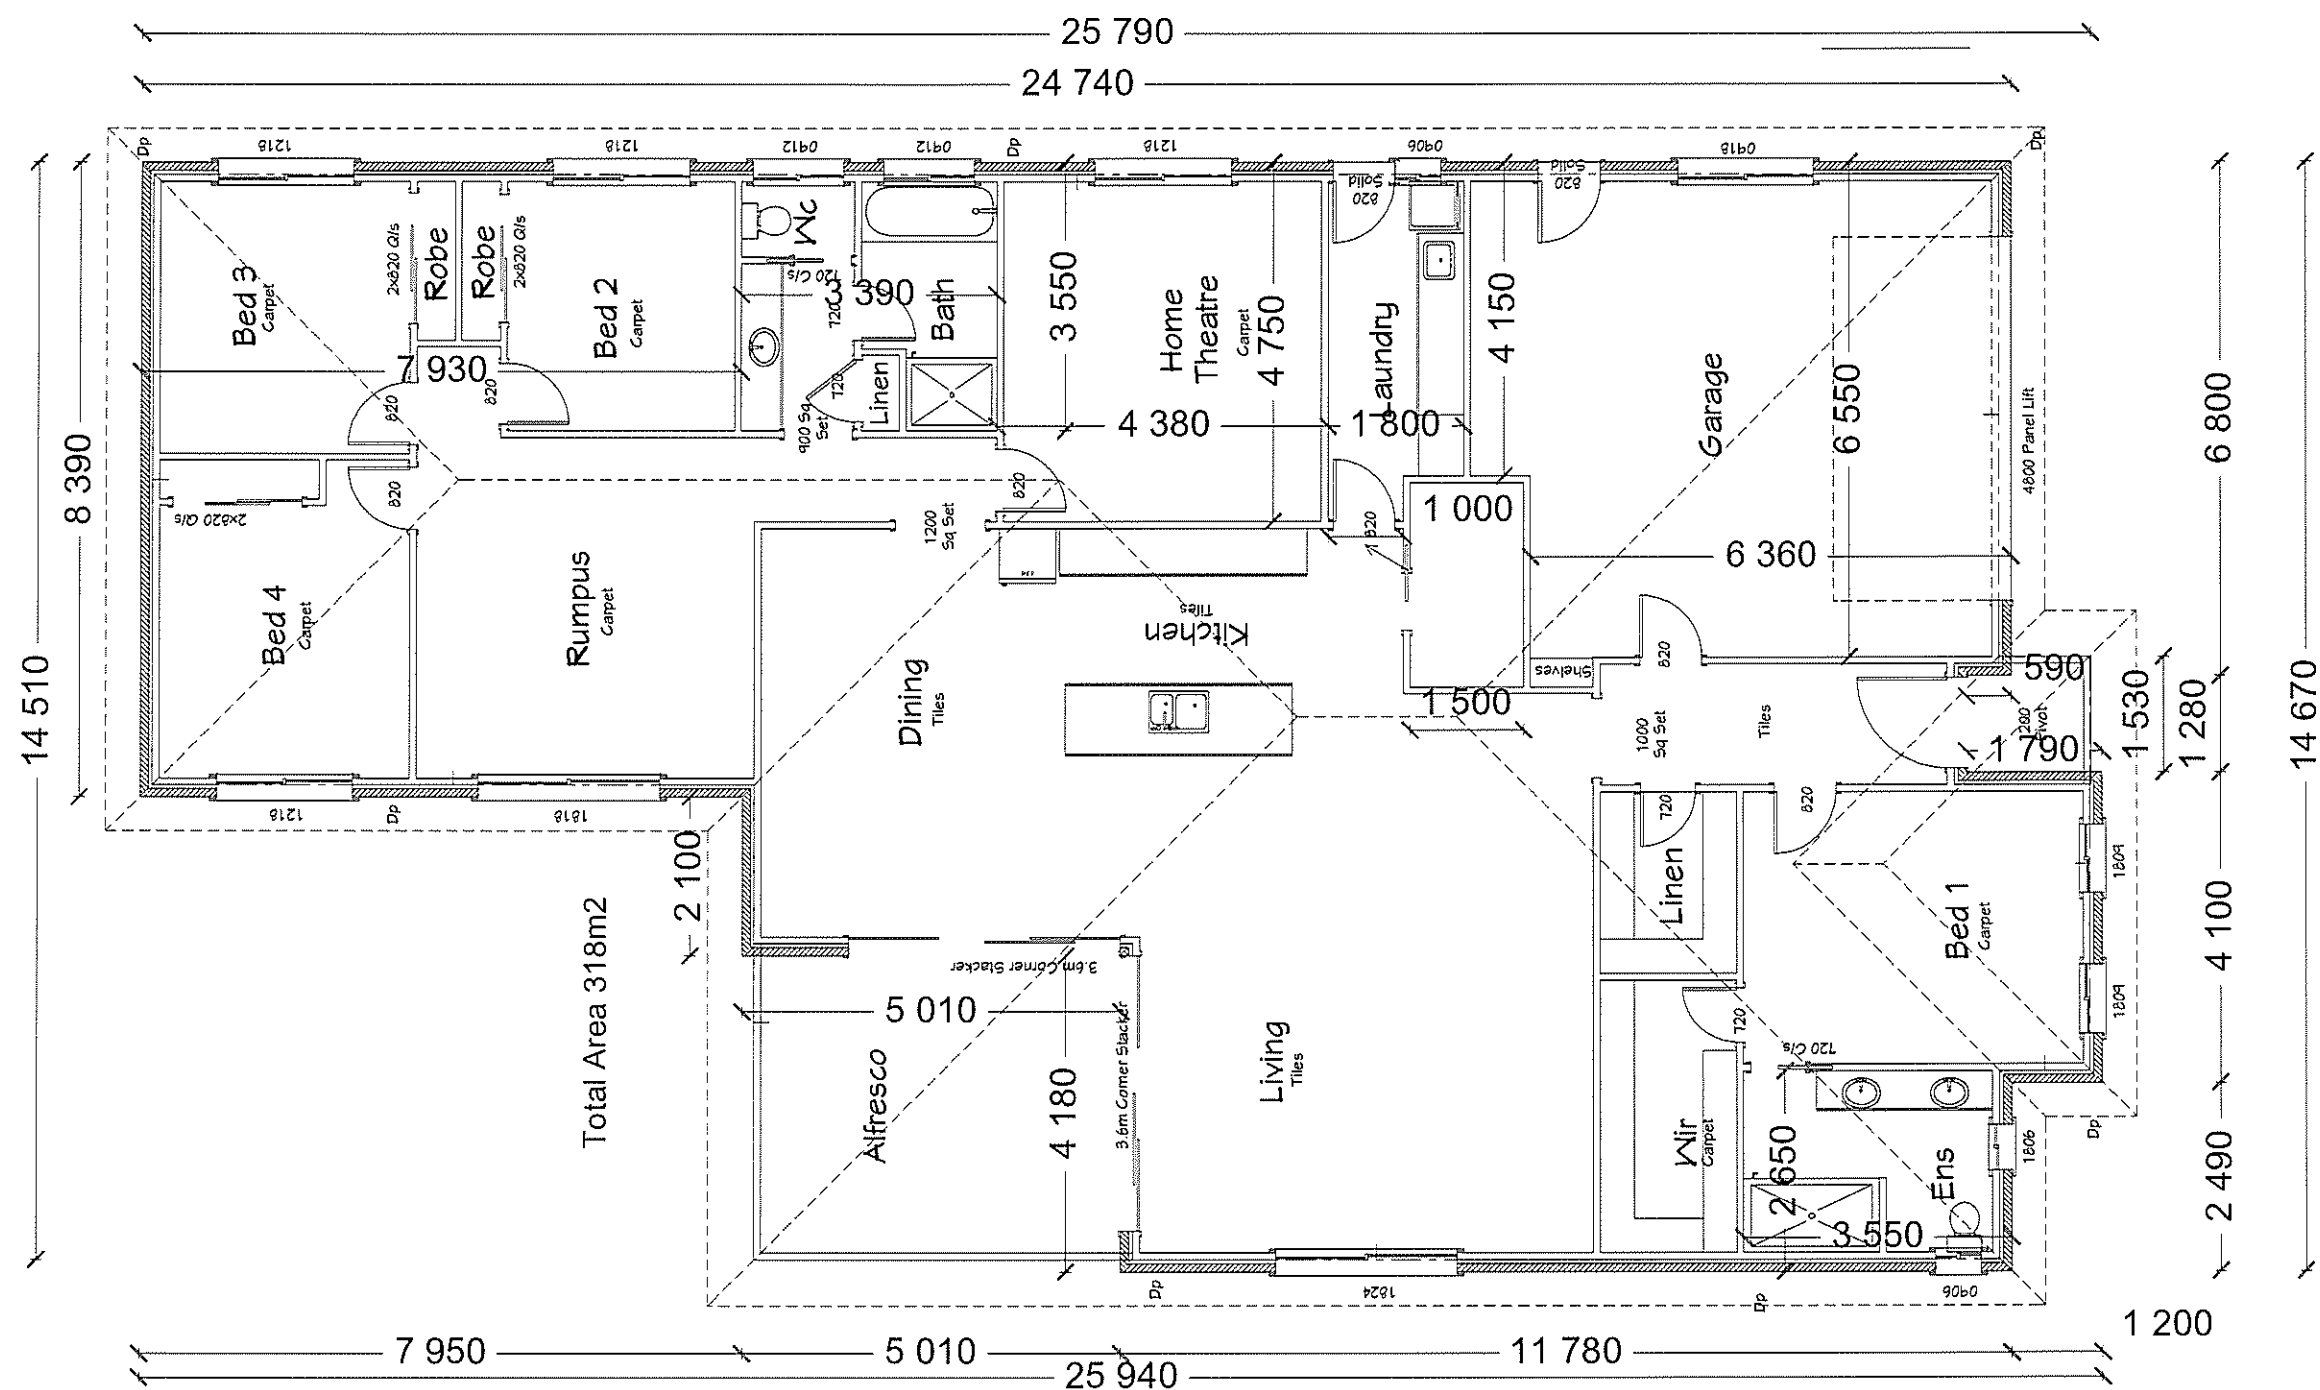

Banksia Building Pty Ltd

Ph No.6369 0332 Fax 63631248 Licence No.158135C
12 Ralston Dr, Orange mick@banksiabuilding.com

PROJECT

Proposed new Brick Veneer dwelling


DRAWING TITLE

FLOOR PLAN


Date
1st Dec 2015

Scale
1:100


Drawing No.
2 OF 3

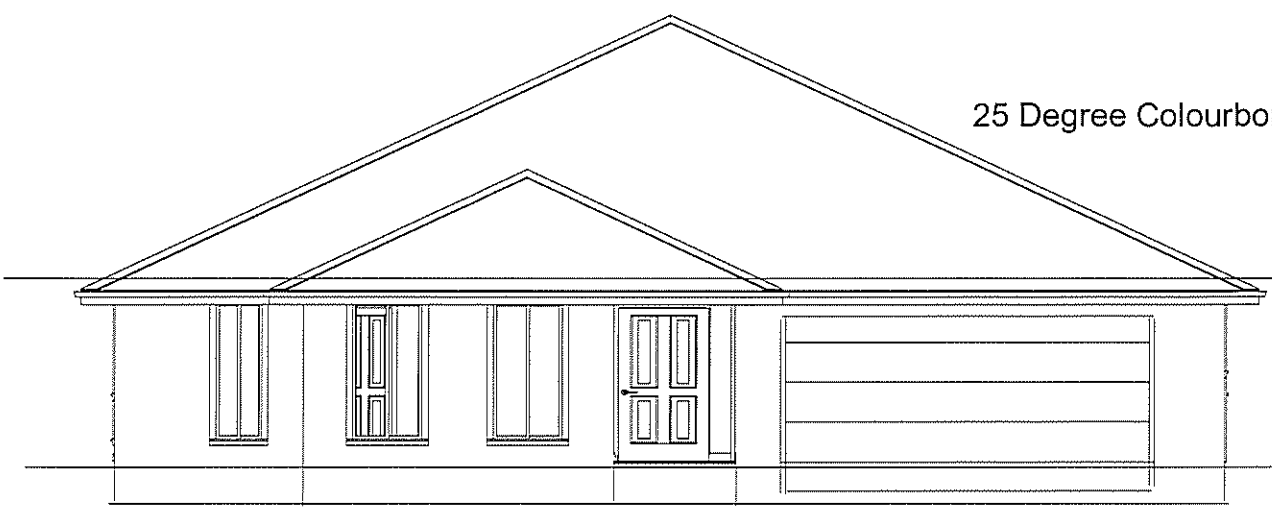


WEST ELEVATION

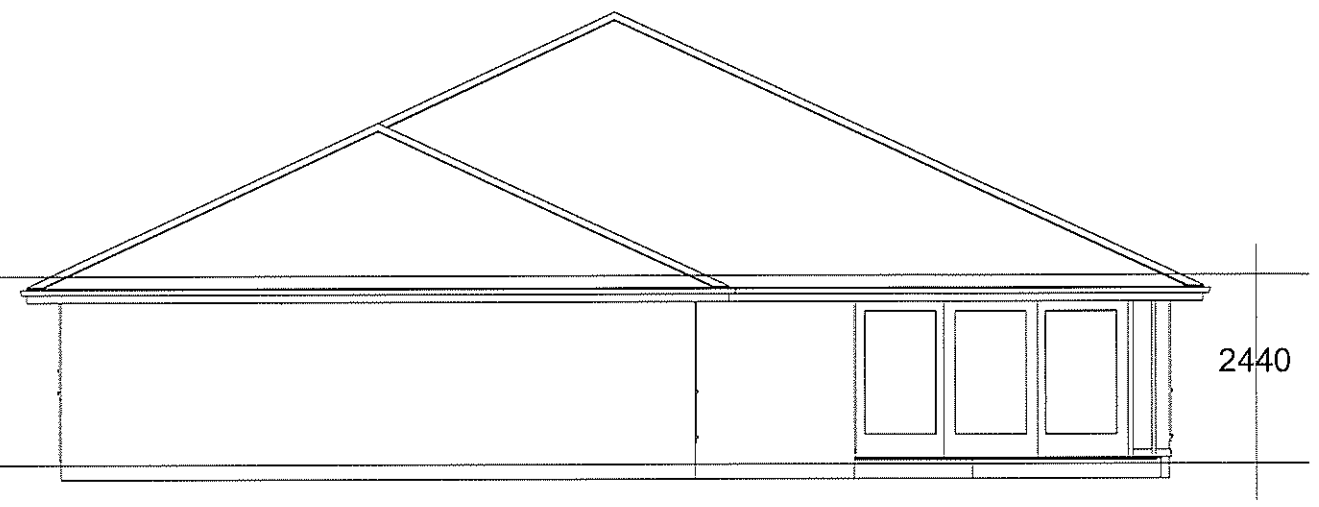

EAST ELEVATION

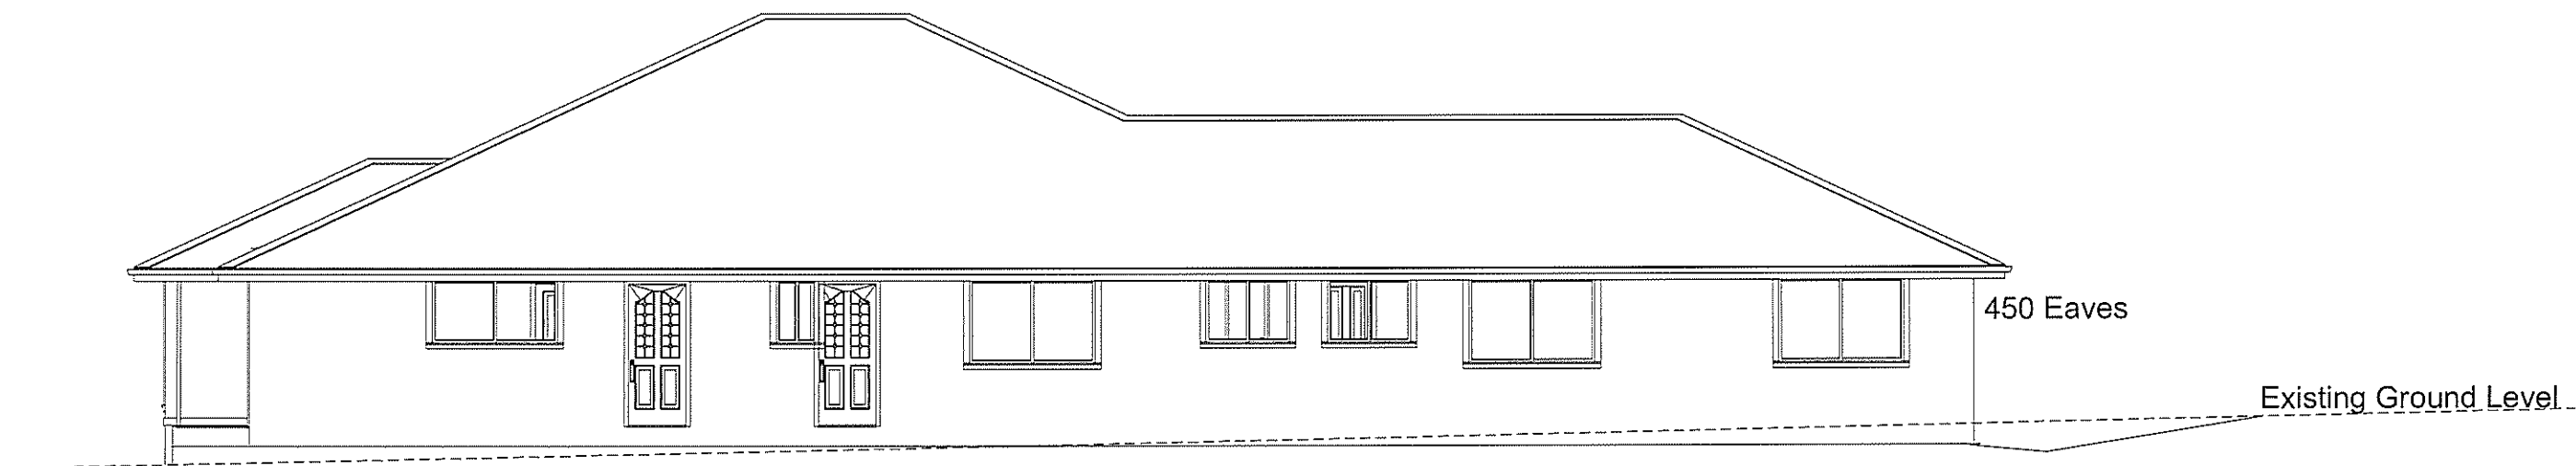

SOUTH ELEVATION

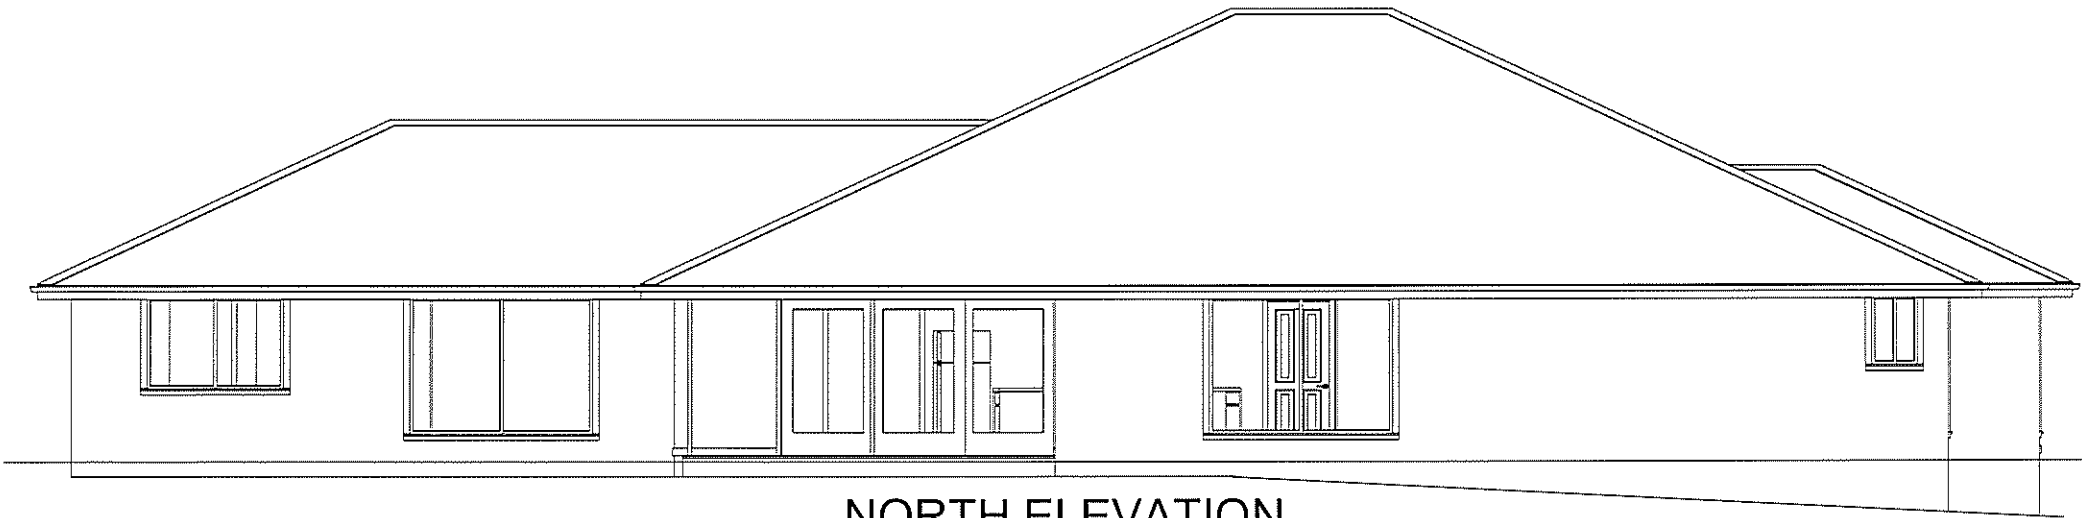

NORTH ELEVATION

Banksia Building Pty Ltd Ph No.6369 0332 Fax 63631248 Licence No.158135C 12 Ralston Dr, Orange mick@banksiabuilding.com		
PROJECT Proposed new Brick Veneer dwelling		
DRAWING TITLE ELEVATIONS		
Date 1st Dec 2015	1:100	3 OF 3