
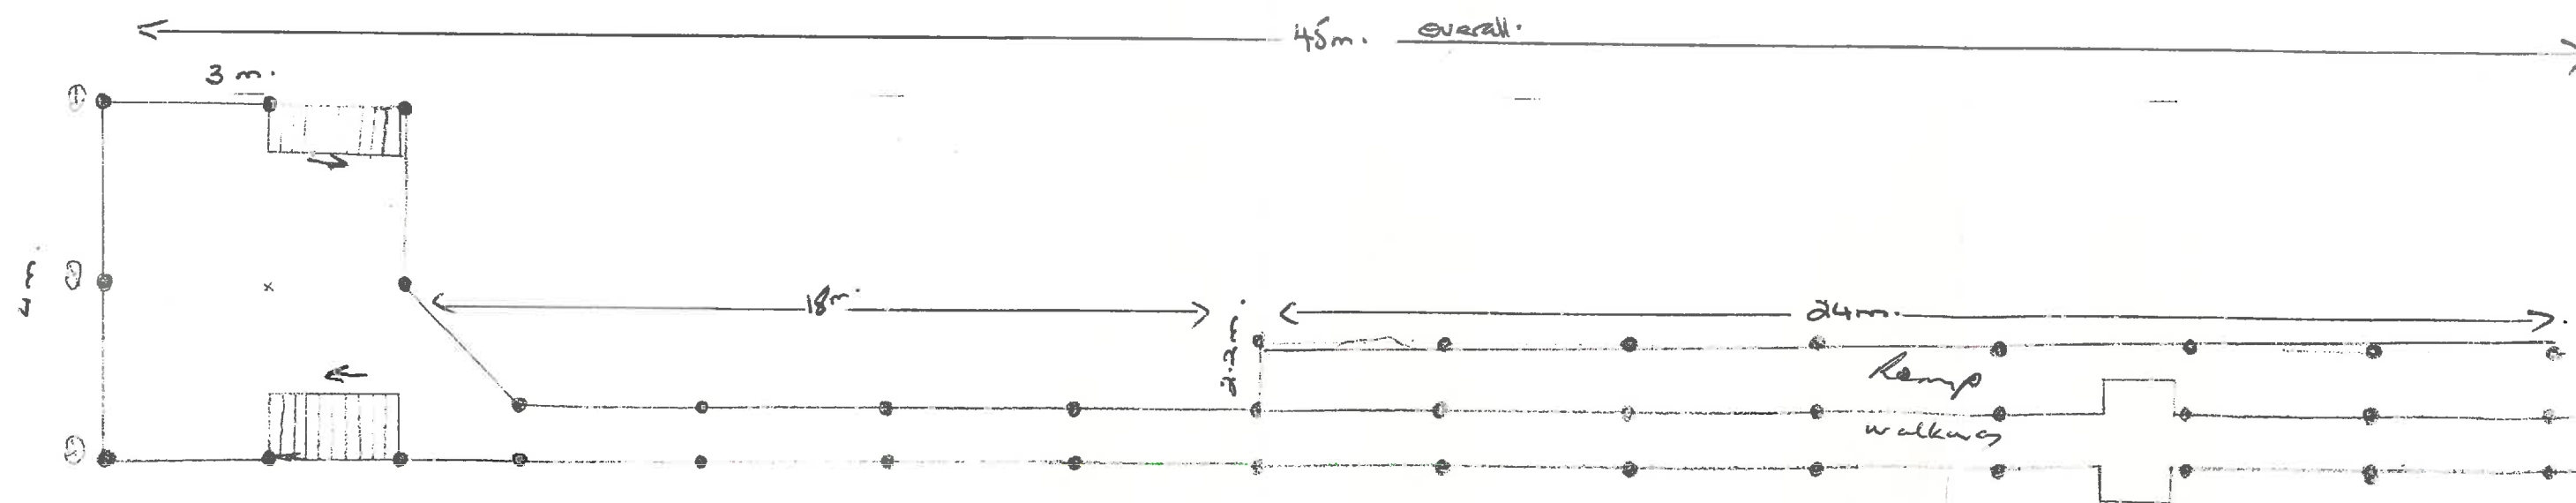


SCHEDULE OF TIMBER USED

PILES - 200 mm C.1.- SPACED 30 M (32KG-M)
 BRACES - 150 mm x 50 mm and 300 mm x 50 M - C.1.
 STEP STRINGERS - 300 mm X 75 mm - C.1.
 TREADS - 250 mm X 50 mm - C.1.
 HEADSTOCKS - 250 mm x 50 mm - C.1. (DOUBLE)
 STRINGERS - 300 mm X 50 mm - C.1.
 DECKING - 150 mm X 50 mm C.3.
 BOLTS - 12 mm MINIMUM (GALV - DOUBLED)
 DOLPHIN PILES - 300mm



Approved plans for
 Coastal Permit 30083
 issued on 25/7/96

RCP 143
 Sheet (2) of (3)

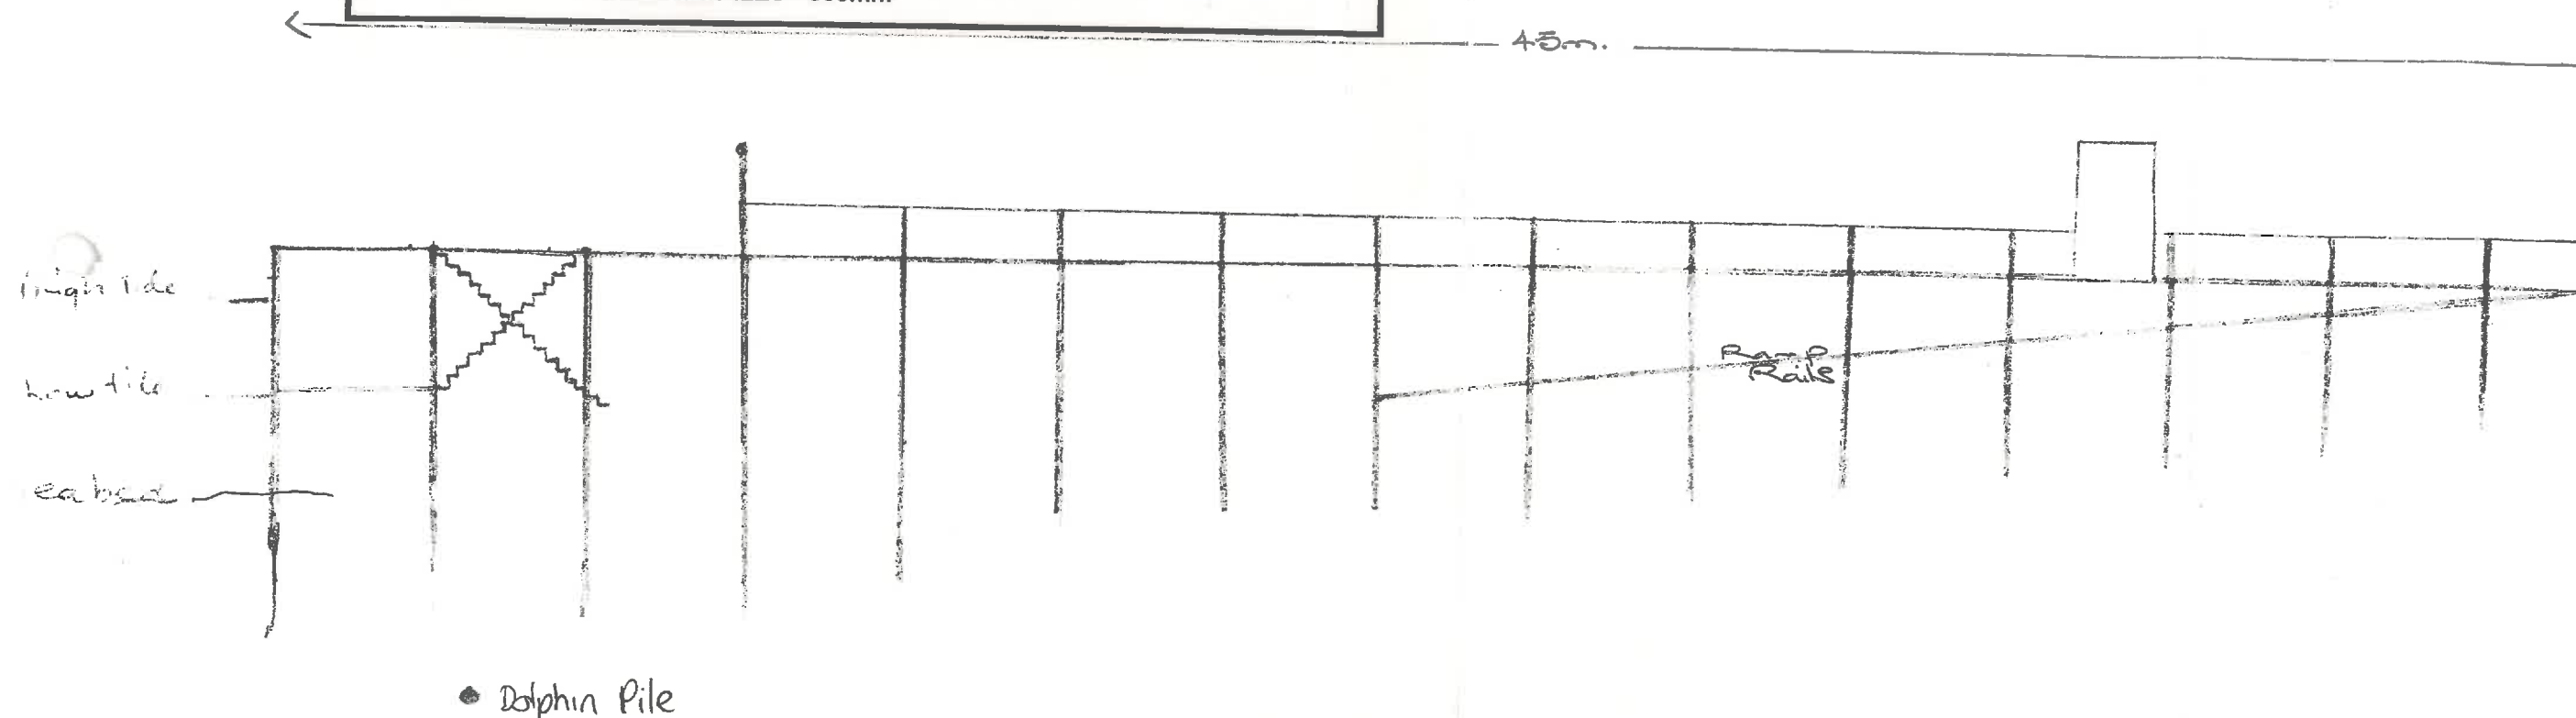

J-25

Produced from material supplied by the
Department of Survey and Land Information.
Crown Copyright Reserved.
Rodney District Council Copyright Reserved.

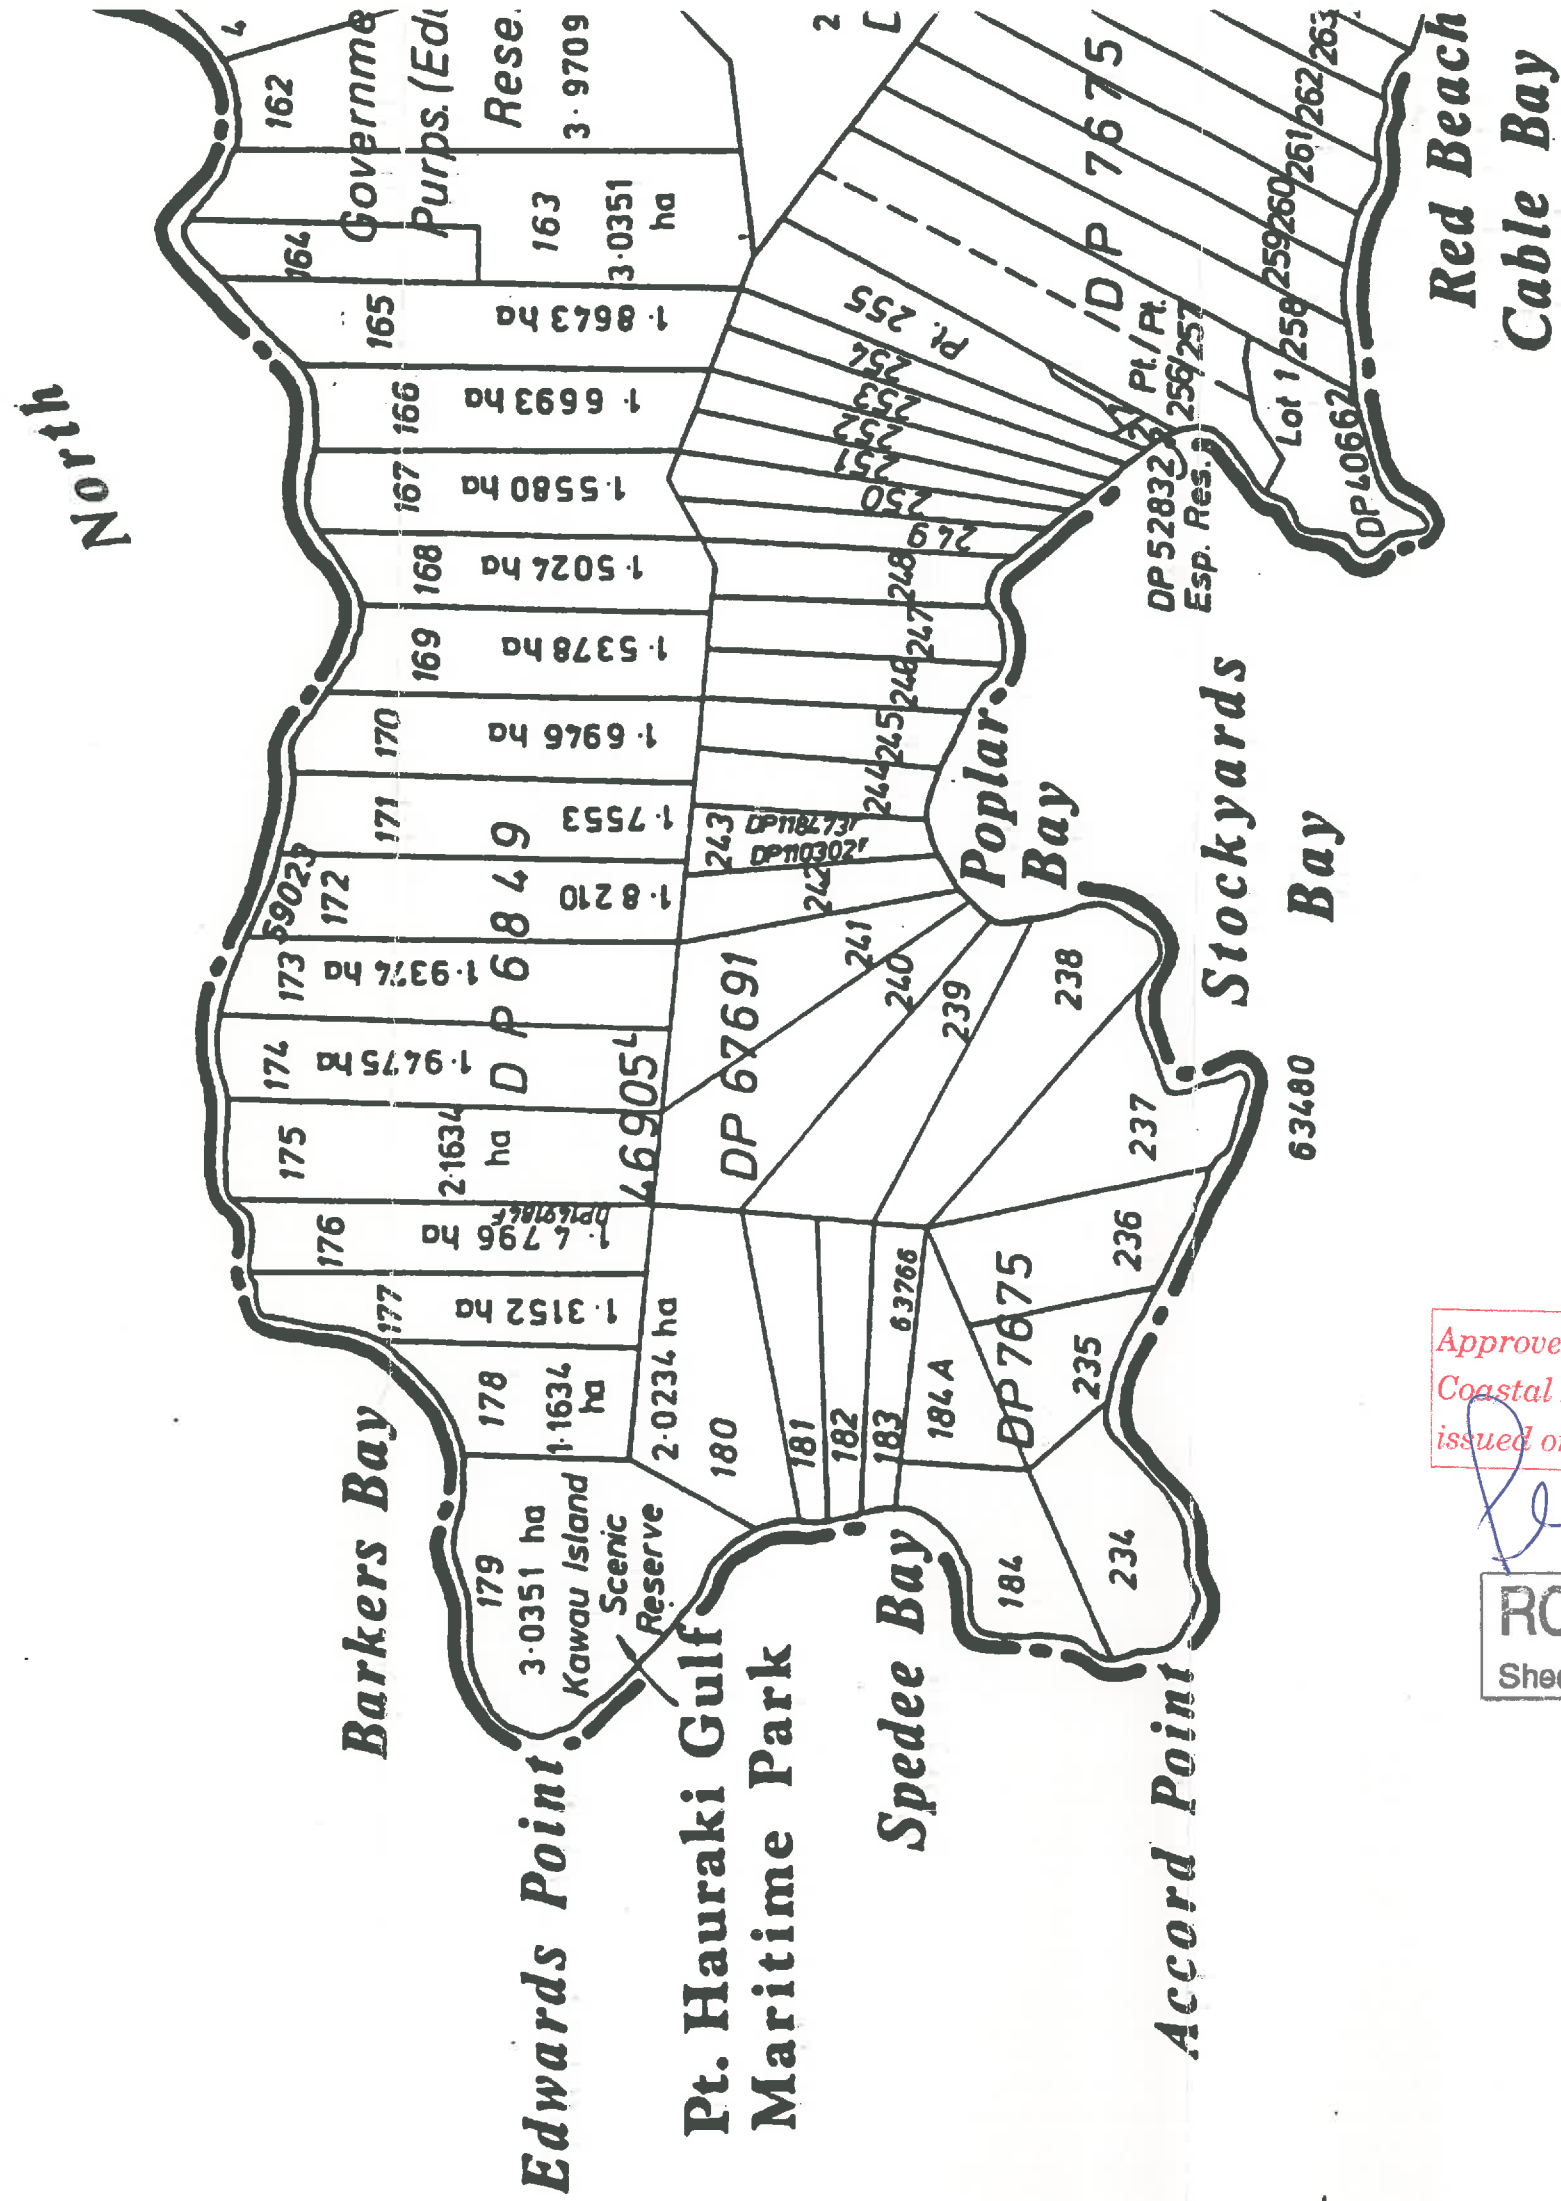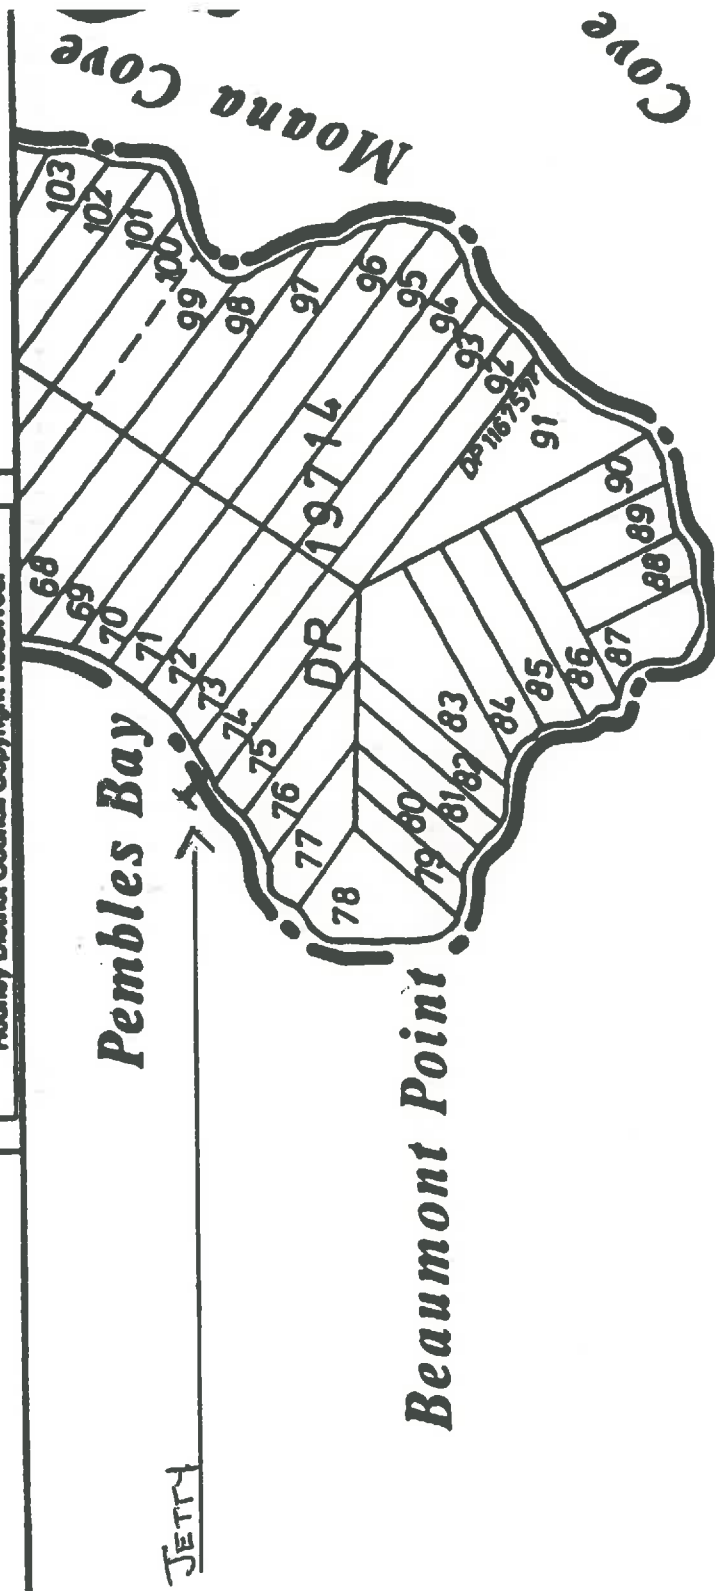

Approved plans for
Coastal Permit 30083
issued on 25 / 7 / 96

RCP 143
Sheet (3) of (3)

RODNEY HARBOUR