


TRAFFIC FLOW →

PLAN VIEW

ASYMMETRIC
TRANSITION
PANEL
W/SENTRY
TL-4 POST

← SENTRY BARRIER W BEAM

SENTRY BARRIER TL-4 THRIEBEAM →

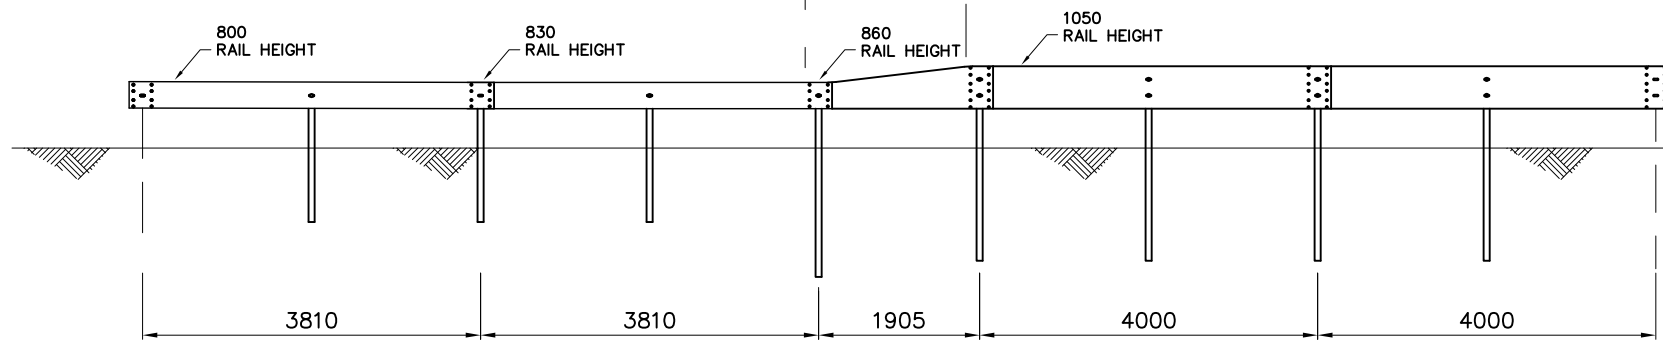

* TRANSITION SENTRY W BEAM RAIL HEIGHT FROM 800 TO 860 OVER TWO PANEL LENGTHS

ELEVATION



306 Nelson Street,
Onehunga, Auckland
PO Box 12 949, Penrose
Auckland, New Zealand
Telephone 09-634 1239
Facsimile 09-634 4525
www.cspacific.co.nz

Copyright: This design, information and drawing remain the property of CSP Pacific and may not be used or copied without approval in writing from CSP Pacific.

SENTRY BARRIER TL-4 THRIEBEAM
TRANSITION TO SENTRY BARRIER W BEAM

Drawn by AK	Date 2/10/2020
Checked	Scale A4
Reference No.	
Drawing no. FX00028	Rev. No. 0