




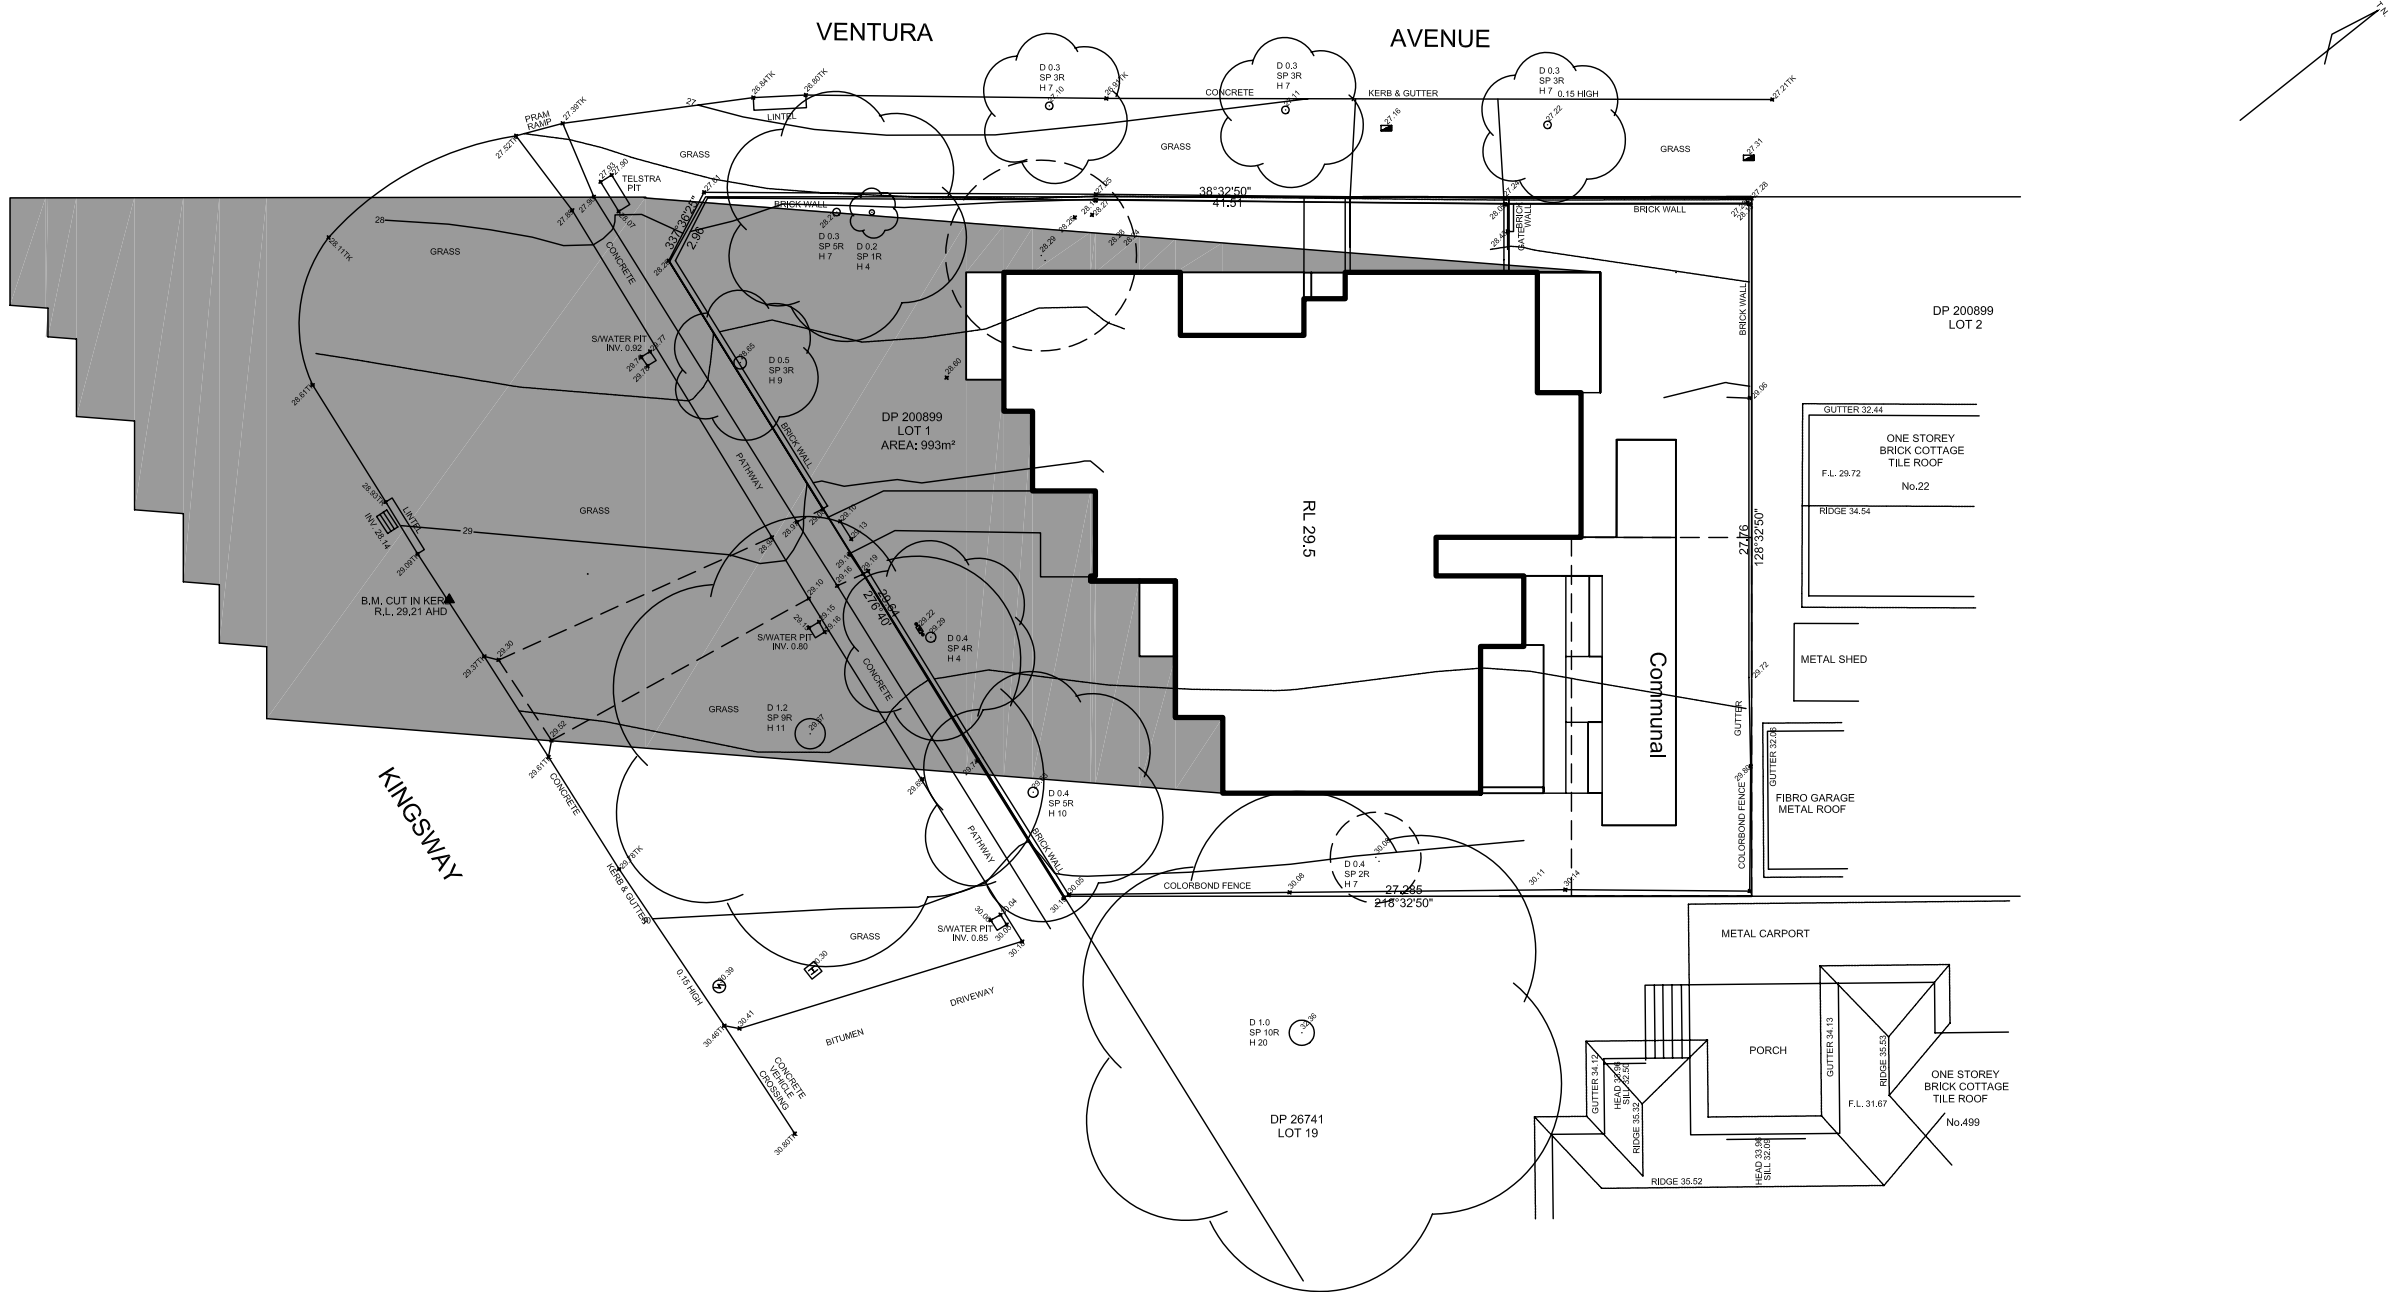


9am June 21 - shadow

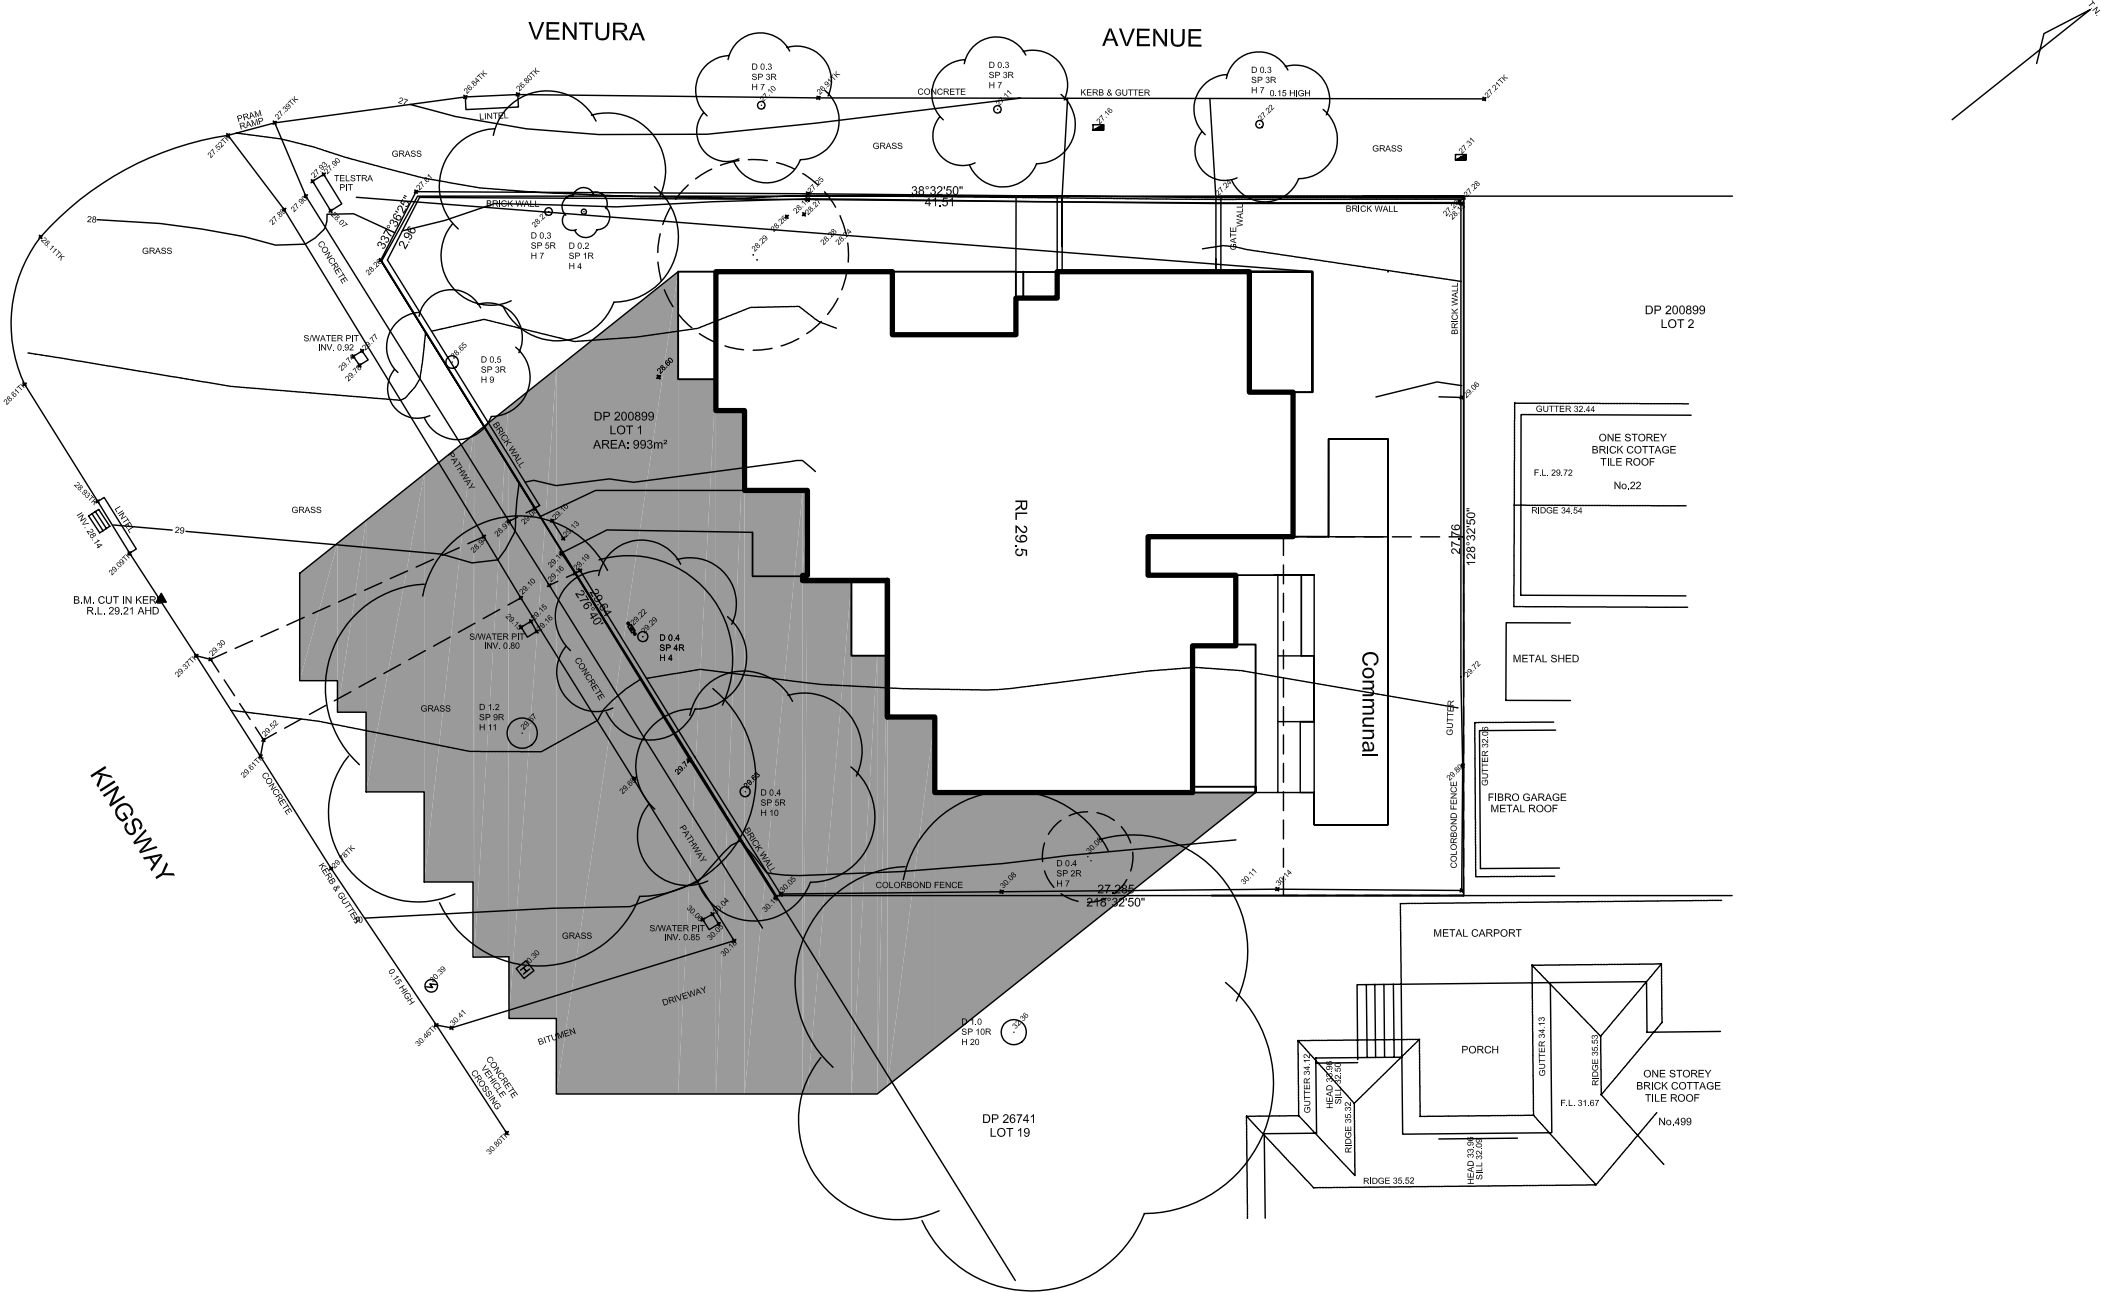

12 noon June 21 - shadow

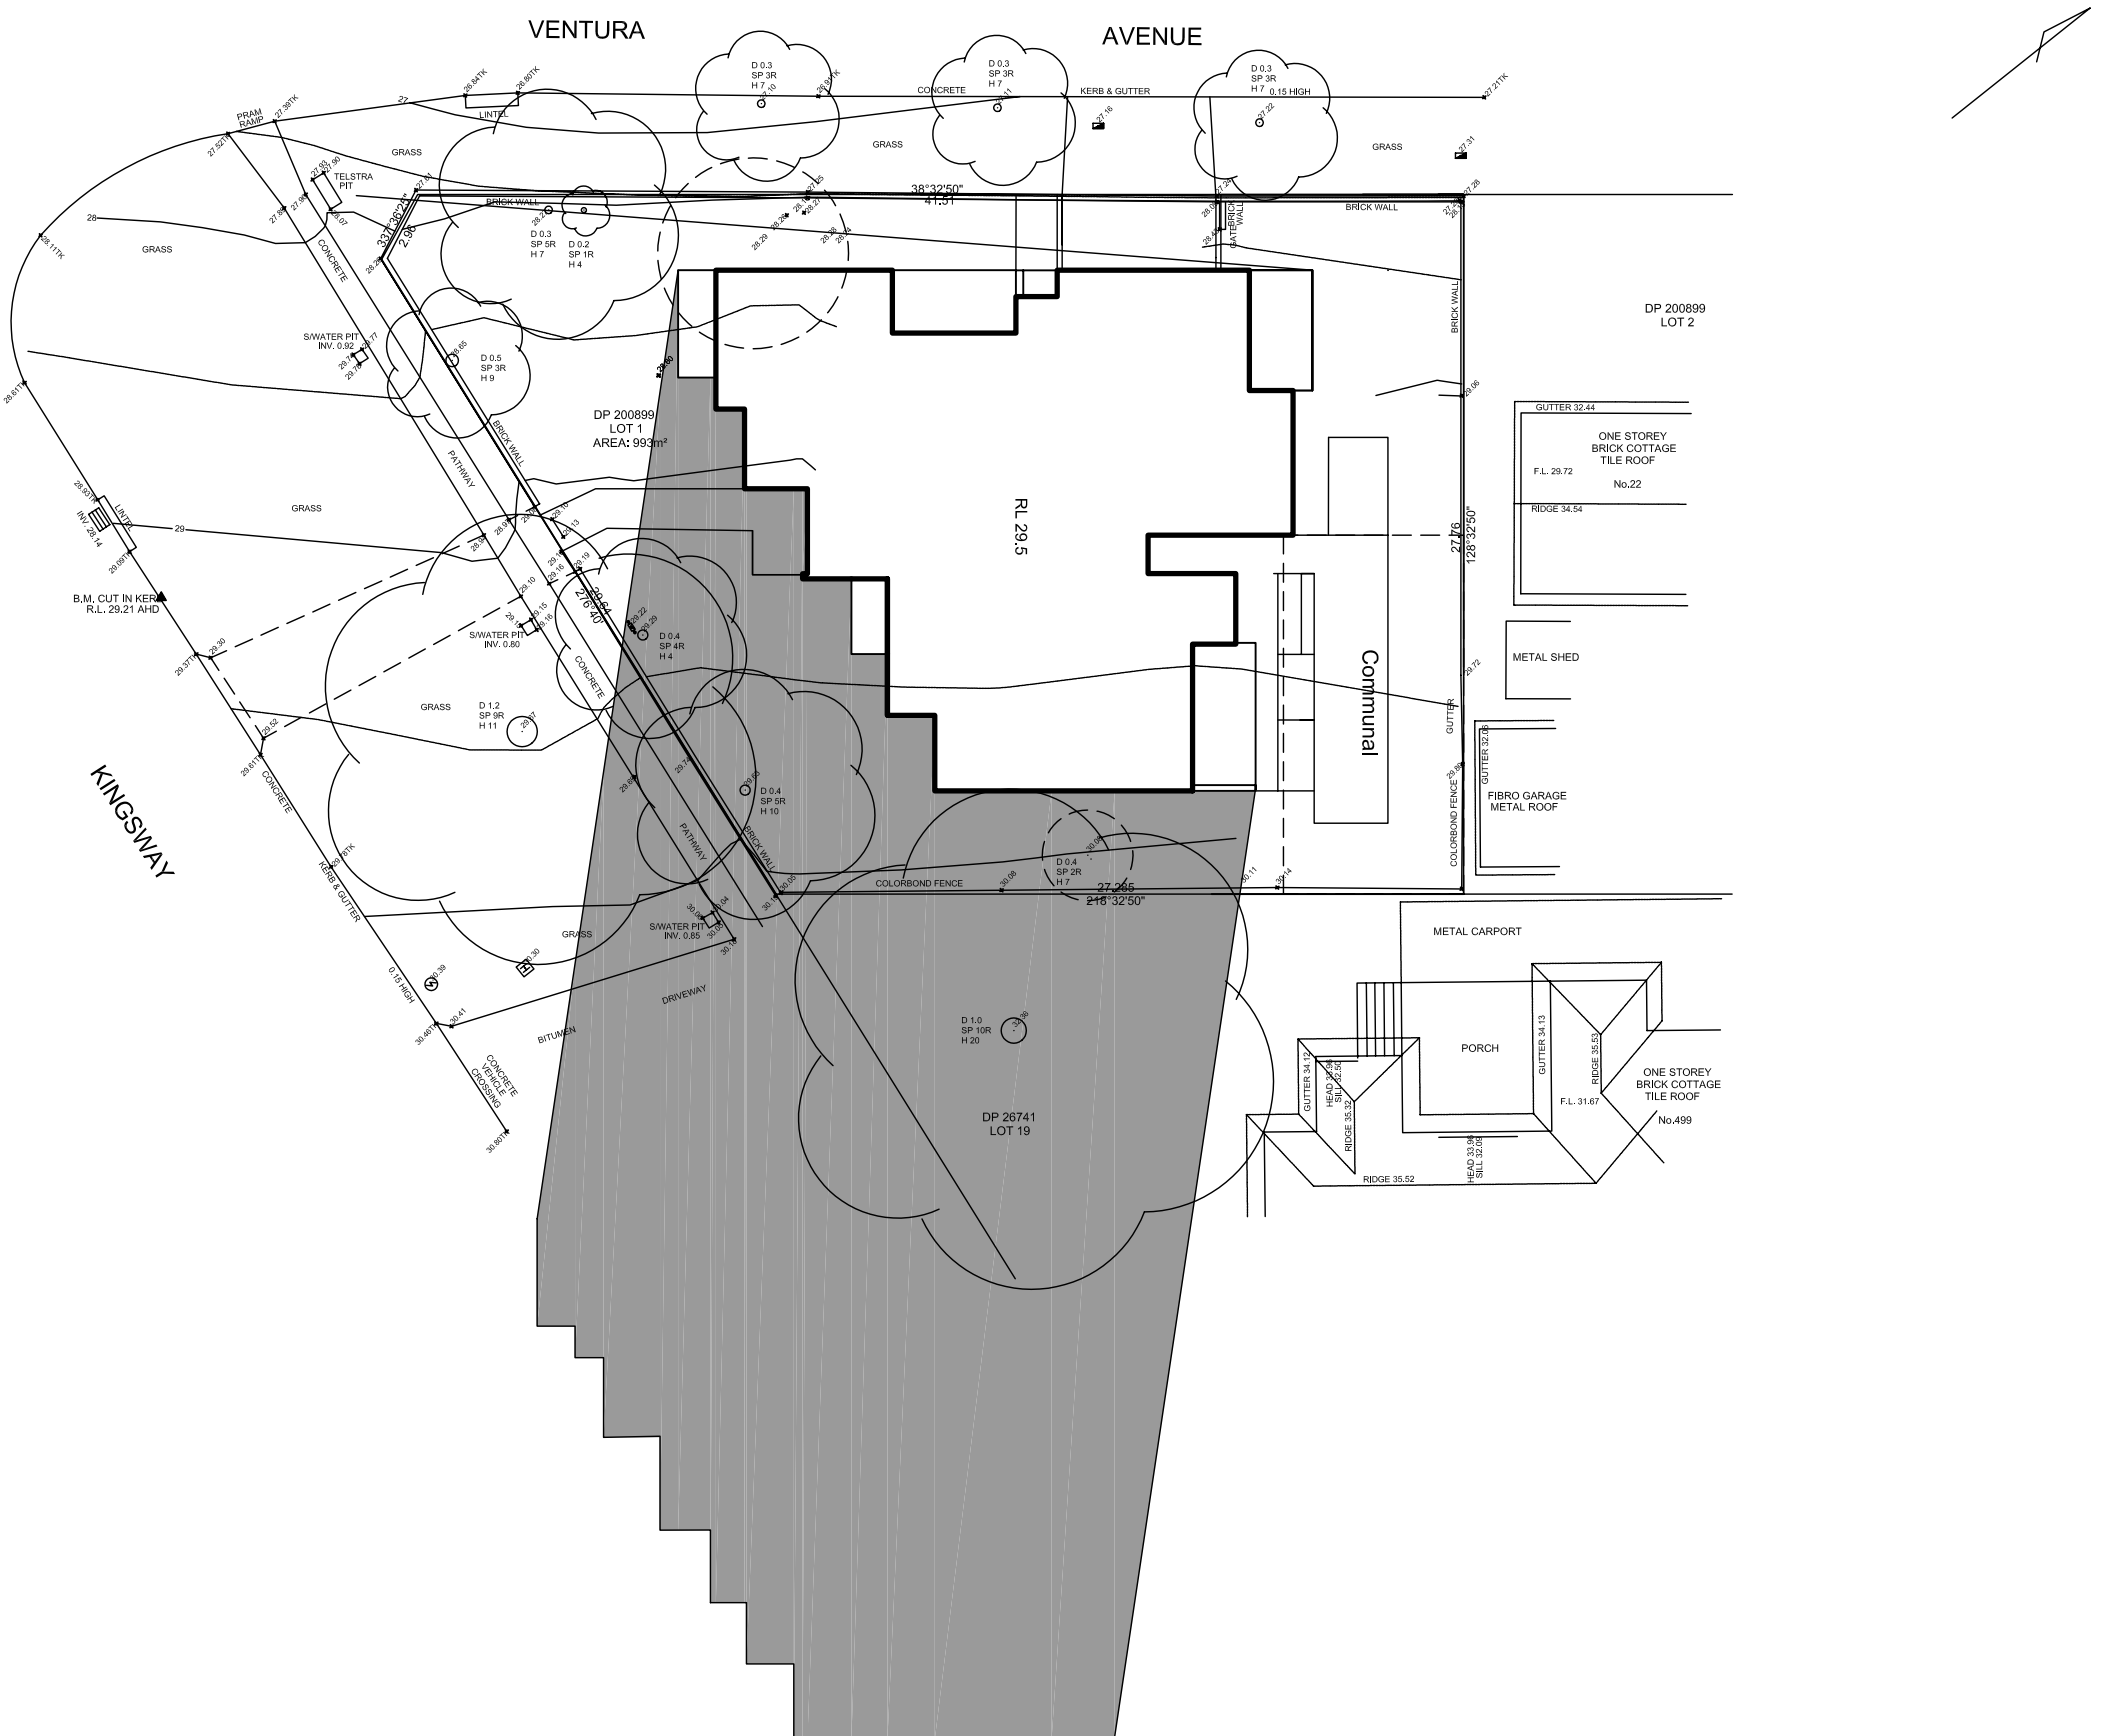

3pm June 21 - shadow

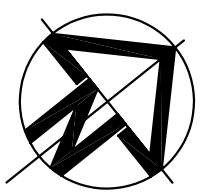

0 10 20

1:300 / A1 1:600 / A3

© Bentley Architects 8/13

CONCEPT STUDY
At: 501 Kingsway , Miranda
For: Shireville Pty Ltd

Shadow Diagrams

Proposed = 12 x 2 Bed Apartments

Note: This concept plan is a guide only for discussion purposes.
Subject to site dimension verification.