


**State Environmental Planning Policy
(Infrastructure) 2007
Excavation--Corridors in the City of
Sydney Part of the Picnic Point to
Haymarket Corridor
Land Application Map
Sheet LAP 013**

 Subject Land


Cadastre

 Cadastre 22/11/2016 © Land and Property Information

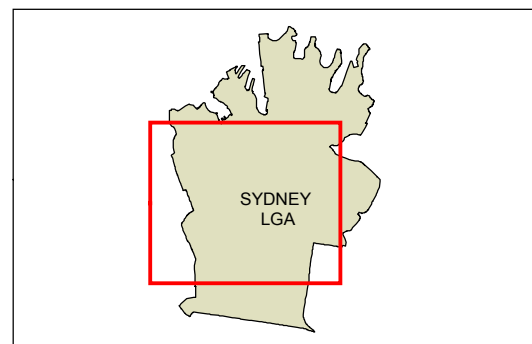


 N

Projection: GCS
Datum: GDA94

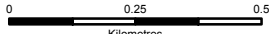 0 0.25 0.5
Kilometres

Scale: 1:15,000@ A3

Map Identification Number
SEPP_ISEPP_EXC_LAP_013_20161122

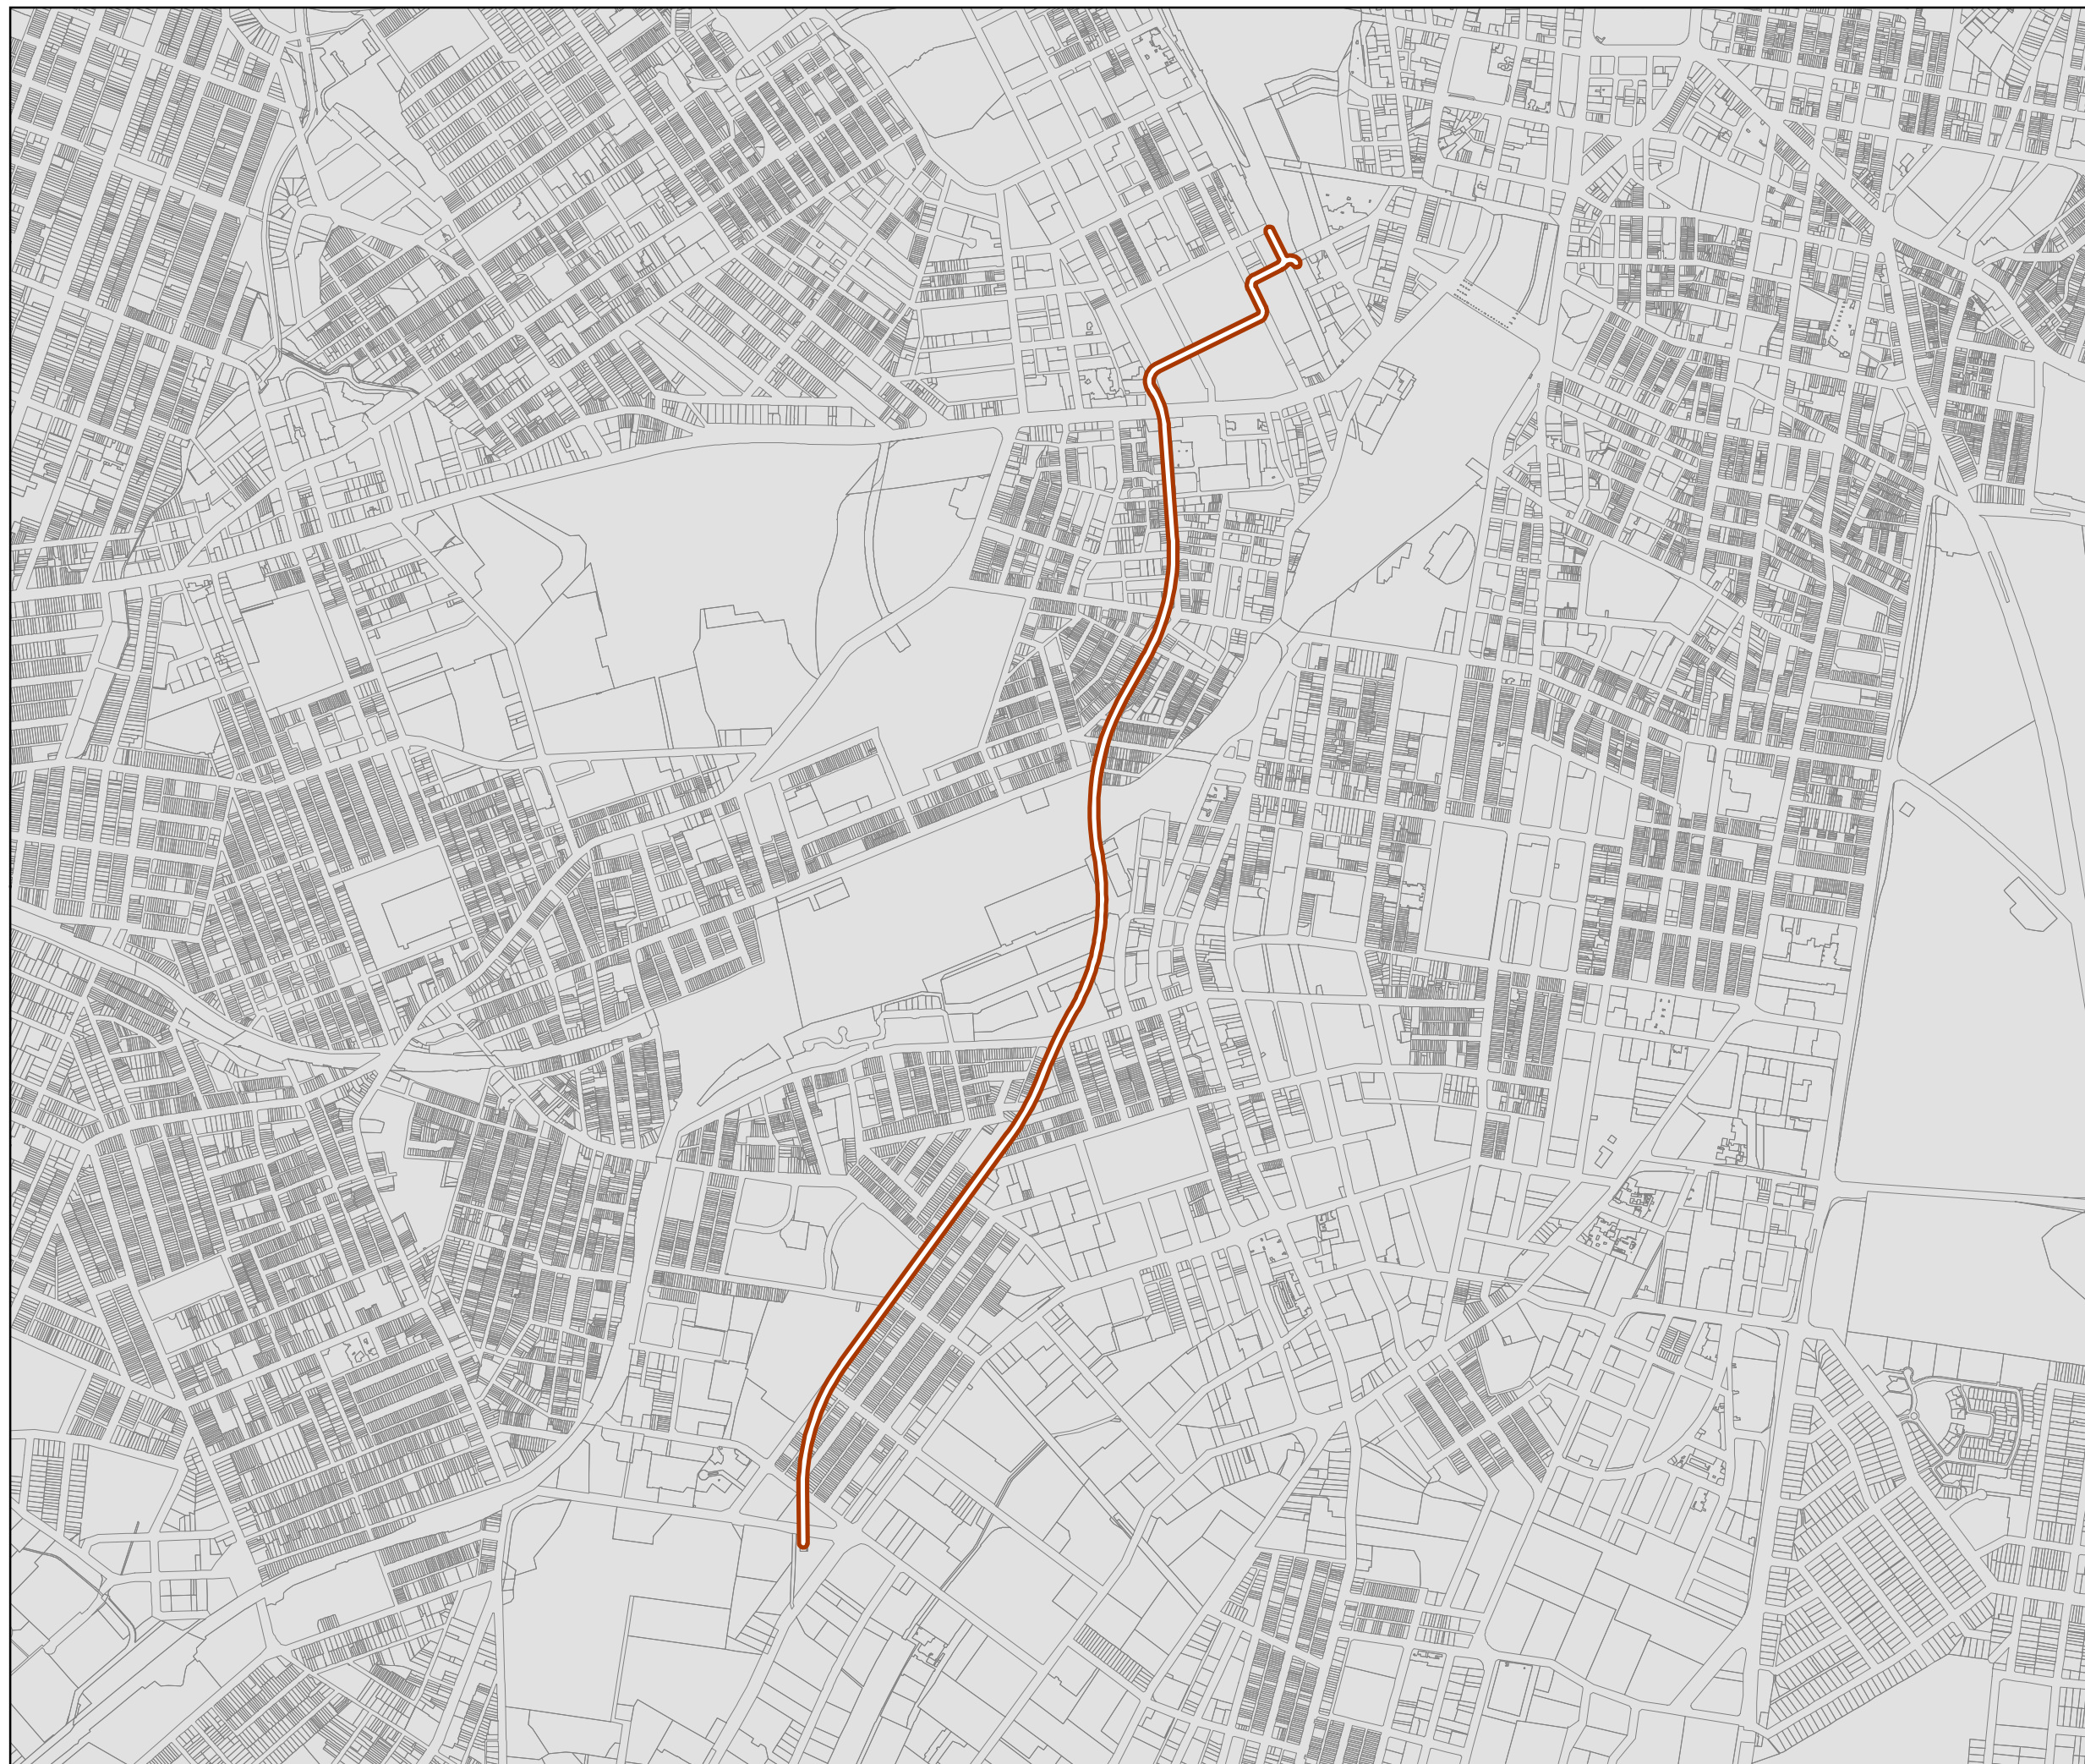


State Environmental Planning Policy (Infrastructure) 2007
Excavation--Corridors in the City of Sydney Haymarket to Surry Hills
Corridor Land Application Map

Sheet LAP 014


 Subject Land

Cadastre

 Cadastre 22/11/2016 © Land and Property Information

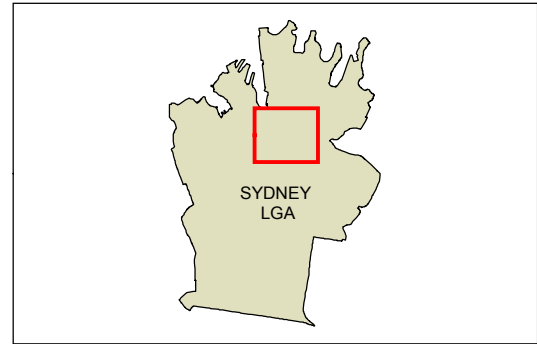

 Projection: GCS
Datum: GDA94

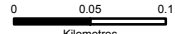 0 0.05 0.1
Kilometres
Scale: 1:5,000 @ A3

Map Identification Number
SEPP_ISEPP_EXC_LAP_014_20161122




**State Environmental Planning Policy
(Infrastructure) 2007
Excavation--Corridors in the City of
Sydney City West Cable Tunnel
Corridor Land Application Map**

Sheet LAP 015

 Subject Land

Cadastre

 Cadastre 22/11/2016 © Land and Property Information

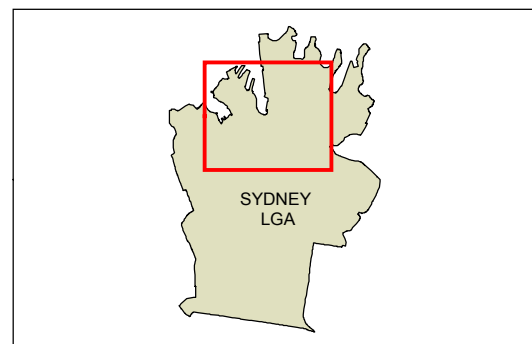

Projection: GCS
Datum: GDA94

0 0.15 0.3
Kilometres

Scale: 1:10,000@ A3

Map Identification Number
SEPP_ISEPP_EXC_LAP_015_20161122