



A3

60
DP 12076

49
DP 12076

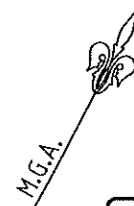

ROAD

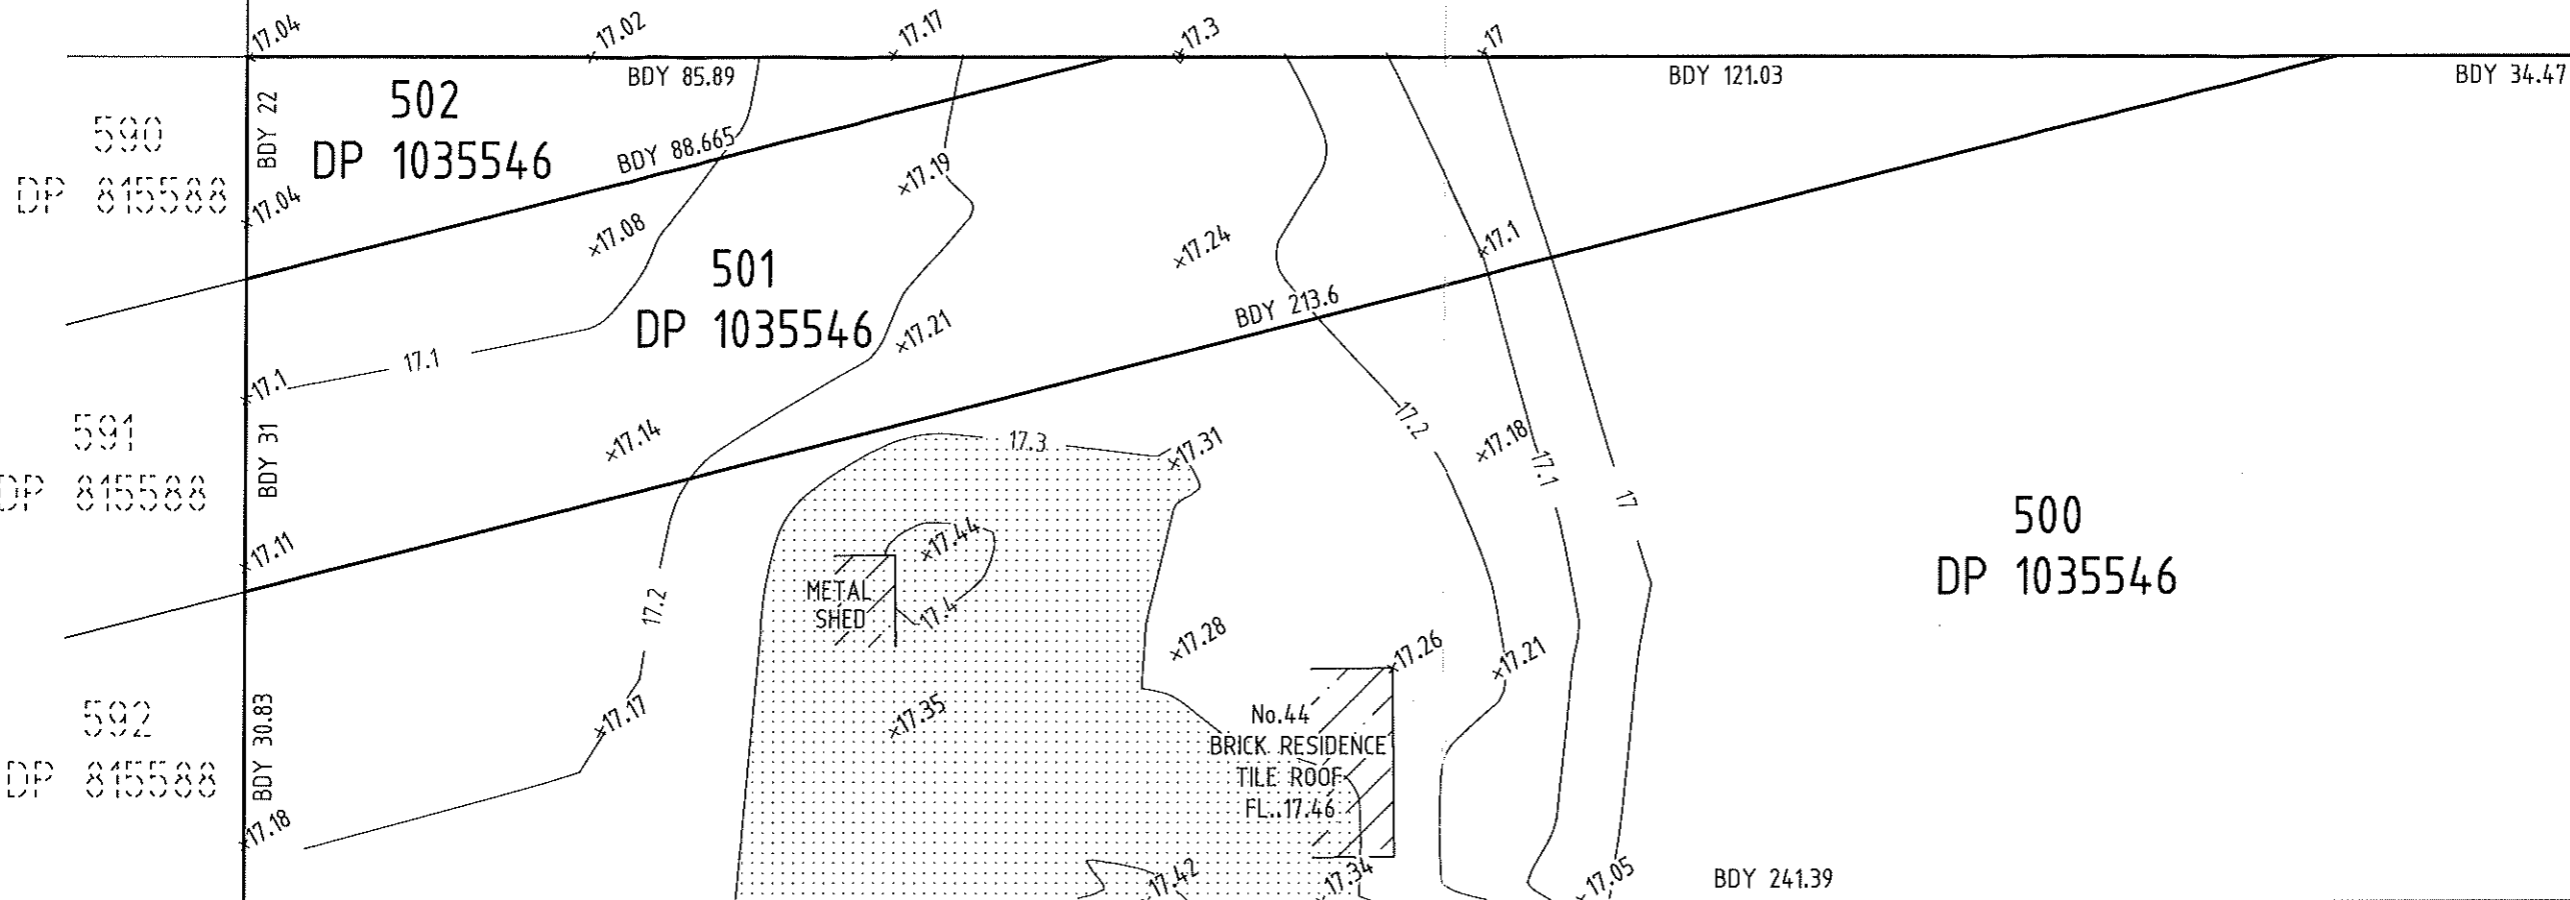

591
DP 815588

592
DP 815588


500
DP 1035546

58
DP 12076

CAUTION


- * These notes must be included with any copying or reproduction in part or full together with the plan number and any amendment. The information shown on this plan must not be amended or altered.
- * The position of features shown have been located for topographical purposes only at the reduction ratio shown. Boundary dimensions have been taken from the Title diagram.
- * This survey plan is for planning and design purposes only and is not to be used for construction. If any construction is to be undertaken close to or relative to any boundary, or accurate position of features is needed a specific setout or boundary survey is required.
- * Contours shown are indicative of the surface and should not be interpolated to determine accurate levels.
- * Individual trees have not been located.
- * NO services have been located.
- * NO searches have been made with any service authority for the location of any services.
- * Prior to any demolition, excavation or construction, all relevant service authorities MUST be contacted for the possible location of further services and the precise location of all services.

51
DP 12076

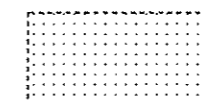

DENOTES APPROXIMATE AREA ABOVE 17.3m
2000m²

NOTE: THE SITE IS VERY FLAT & A SMALL
CHANGE IN LEVEL EQUATES TO A LARGE
AREA ABOVE OR BELOW RL.17.3

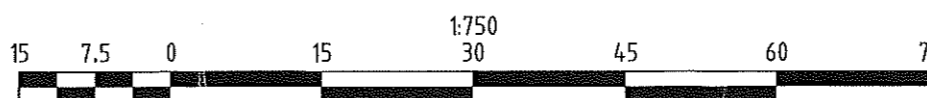

ALL DIMENSIONS IN METRES UNLESS OTHERWISE SHOWN



F		0	5	10	15	20	25	MILLIMETRES AT A3	50	55	60	65	70	75
E	DESIGN BY	REDUCTION RATIO AT A3 1:750												
D	SURVEY BY G.DOUGLAS	CONTOUR INTERVAL 0.1m												
C	CALCS BY	ORIGIN OF LEVELS FM 57795												
B	DRAWN BY G.DOUGLAS	RL.15.889												
A	CHECKED BY A.EDWARDS	DATUM A.H.D.												
Date	REVISION													

McKINLAY MORGAN & ASSOCIATES Pty Ltd.

ACN 99 615 891 ABN 99 615 891
 CONSULTING SURVEYORS - PROJECT MANAGERS
 333 George Street, Phone: 4577 6011
 Windsor NSW 2756 Fax: 4577 4910
 PO Box 217 Email: mail@mckinlaymorgan.com.au
 Windsor NSW 2756 www.mckinlaymorgan.com.au



DATE OF SURVEY 13/02/2018

FILE No. 94108

COUNCIL REF

CLIENT NAME RICHARD & MARY CAMILLERI

LOCALITY SCHOFIELDS

PLAN No. 94108:D:1

LGA BLACKTOWN

C.FILE: 94108D1.DWG

PLAN SHOWING LEVELS & CONTOURS OVER PART OF
LOTS 500-502 DP 1035546, KERRY ROAD, SCHOFIELDS

SHEET No. 1
OF 1 SHEETS