


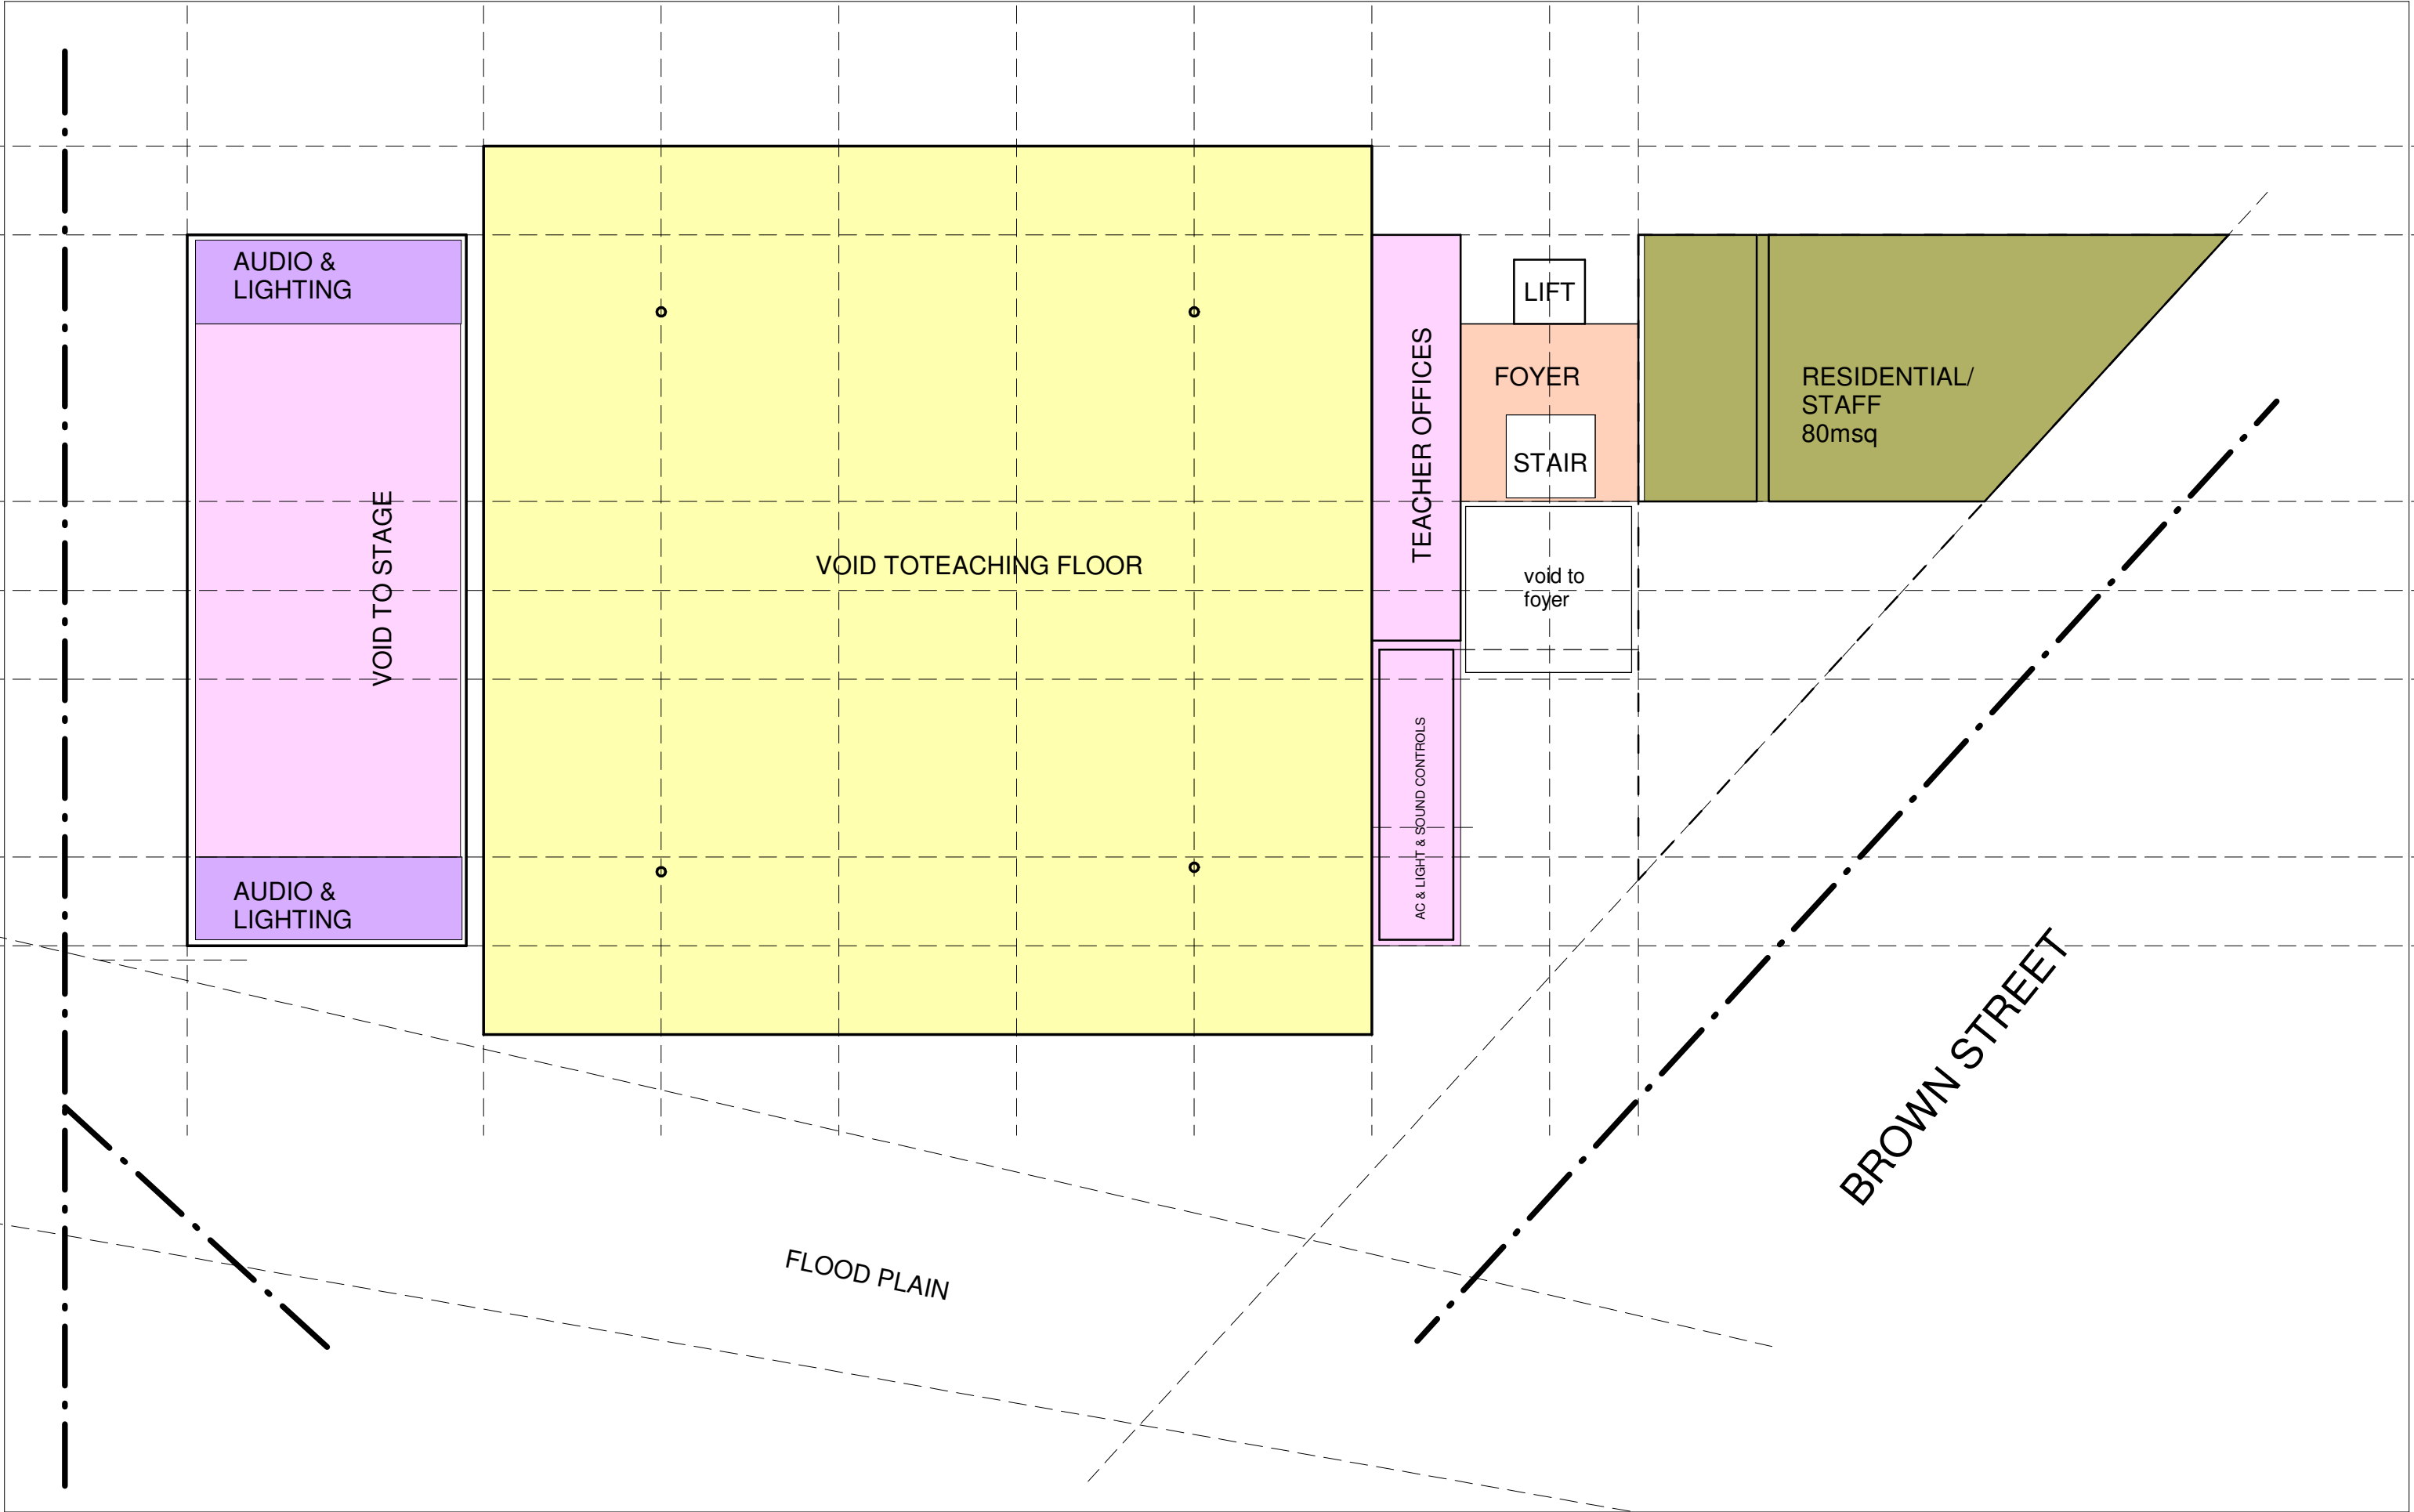

**HINDU EDUCATION CENTRE**

Lots 3-9 Section 17 DDP 1477 RIVERSTONE NSW  
HINDU EDUCATION CENTRE SYDNEY INC

| UPPER PLAN OFFICES & CARETAKER FLAT |          |                     | SHEET |
|-------------------------------------|----------|---------------------|-------|
| Date                                | 10/07/18 |                     |       |
| Drawn by                            | SI       |                     | DD02G |
| Checked by                          | SI       | SCALE 1 : 200 on A3 |       |

**SIA Sasha Ivanovich Architects**



417 Oxford Street, Mount Hawthorne, WA 6016  
Telephone (08) 9430 6811  
Studio 10, 17 Thurlow Street, East Redfern, NSW 2016  
Telephone (02) 9690 0555  
E-Mail Address: sia\_architects@westnet.com.au

Project number  
1805

