
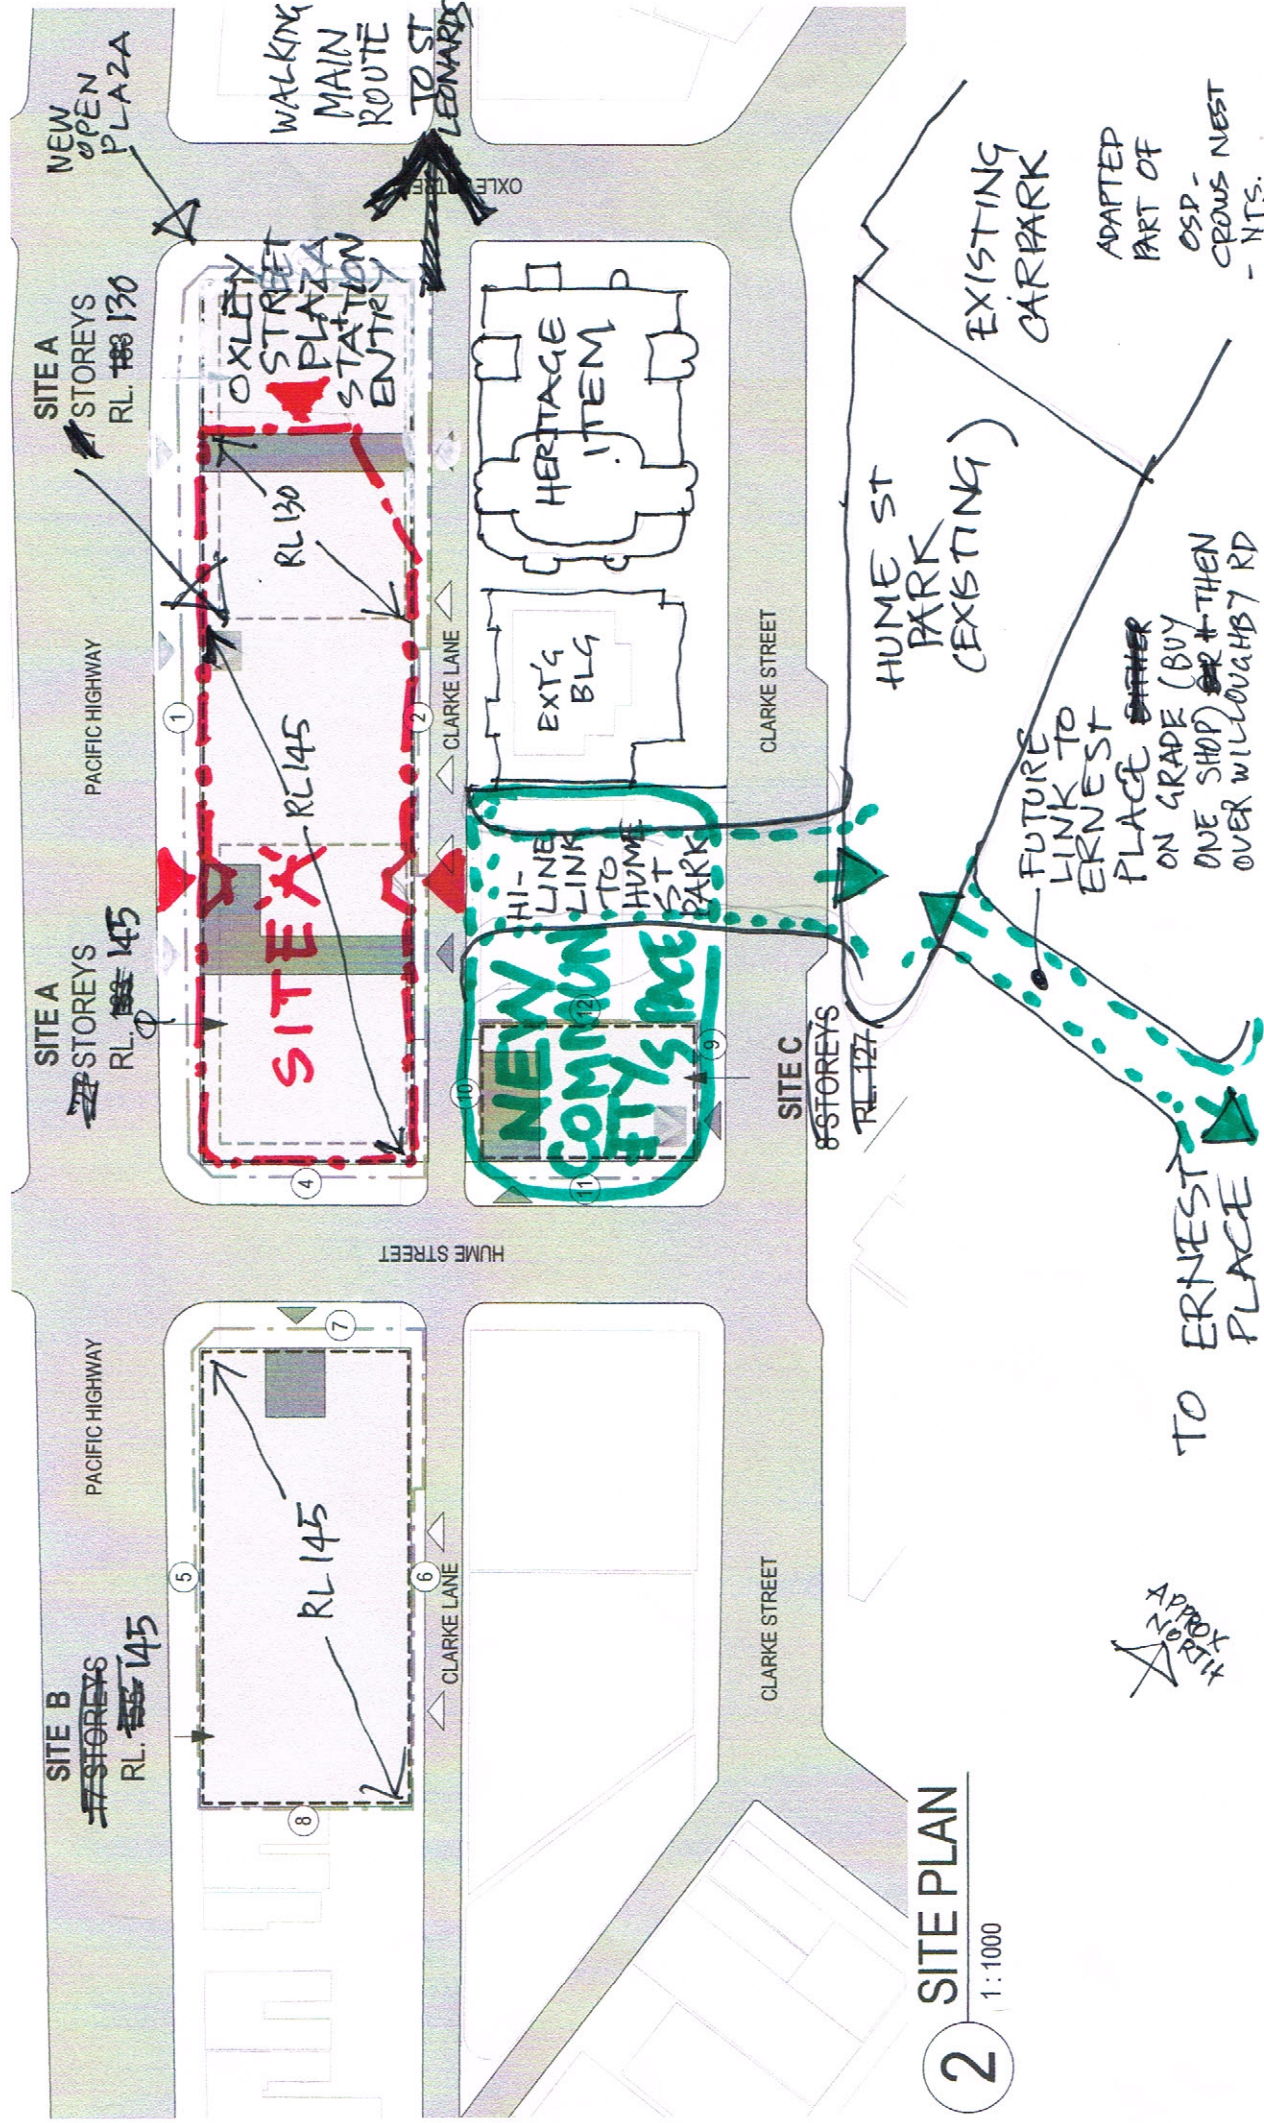
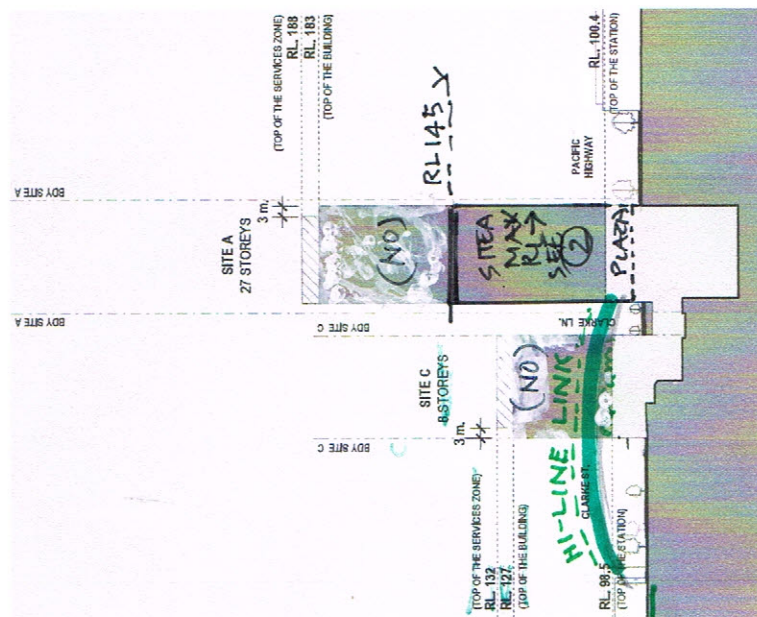
 = BEST + SHORT LINK FOR WALKING TO ST LEONARDS STN. + BEYOND

 = SITE C FOR COMMUNITY


 = "HI-LINE" STYLE NEW LINK TO HUME ST PARK (+ BEYOND)

 = STATION ENTRY POINTS






1 CROSS SECTION
1:1500

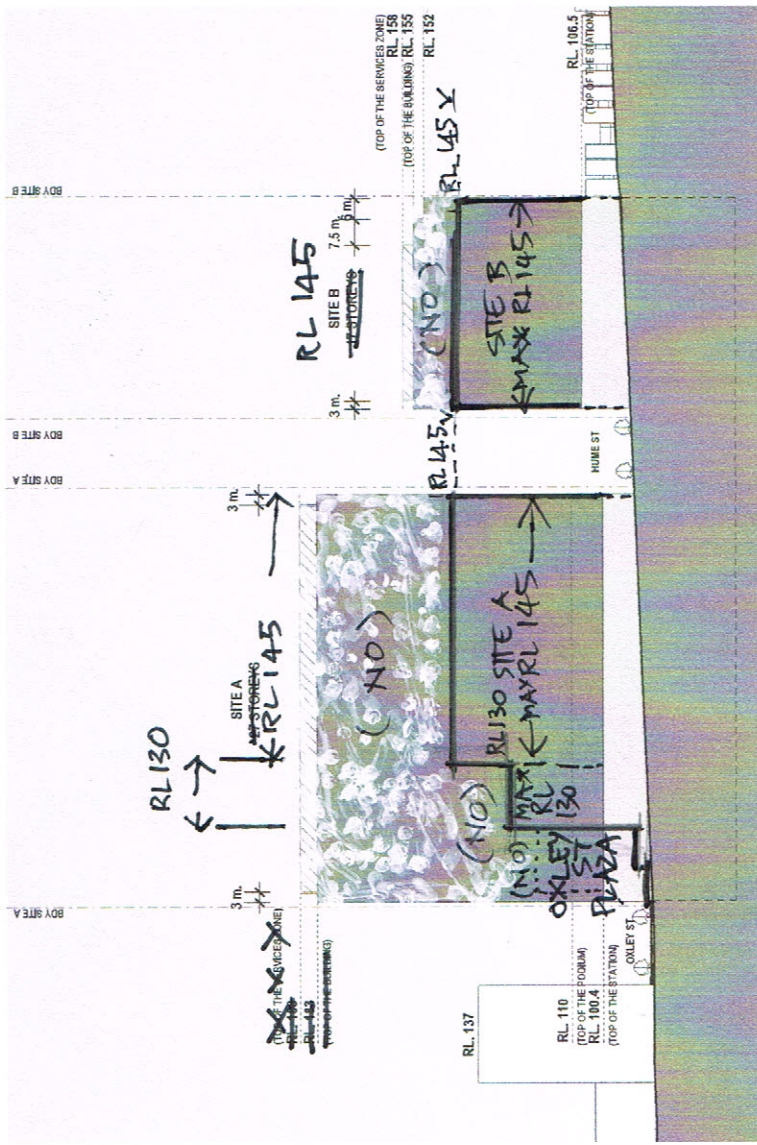

2 WEST ELEVATION - PACIFIC HIGHWAY
1:1500

OSD BUILDING ENVELOPE
 [Hatched box symbol] OSD CONCEPT SSDA - BUILDING ENVELOPE
 [White box symbol] CROWS NEST METRO STATION CCSI - INCLUDES STRUCTURE, BUILDING INFRASTRUCTURE AND SPACE FOR FUTURE LIFT CORES, ACCESS AND BUILDING SERVICES FOR FUTURE OSD.

J.S
 PART OF SUBMISSION OSD

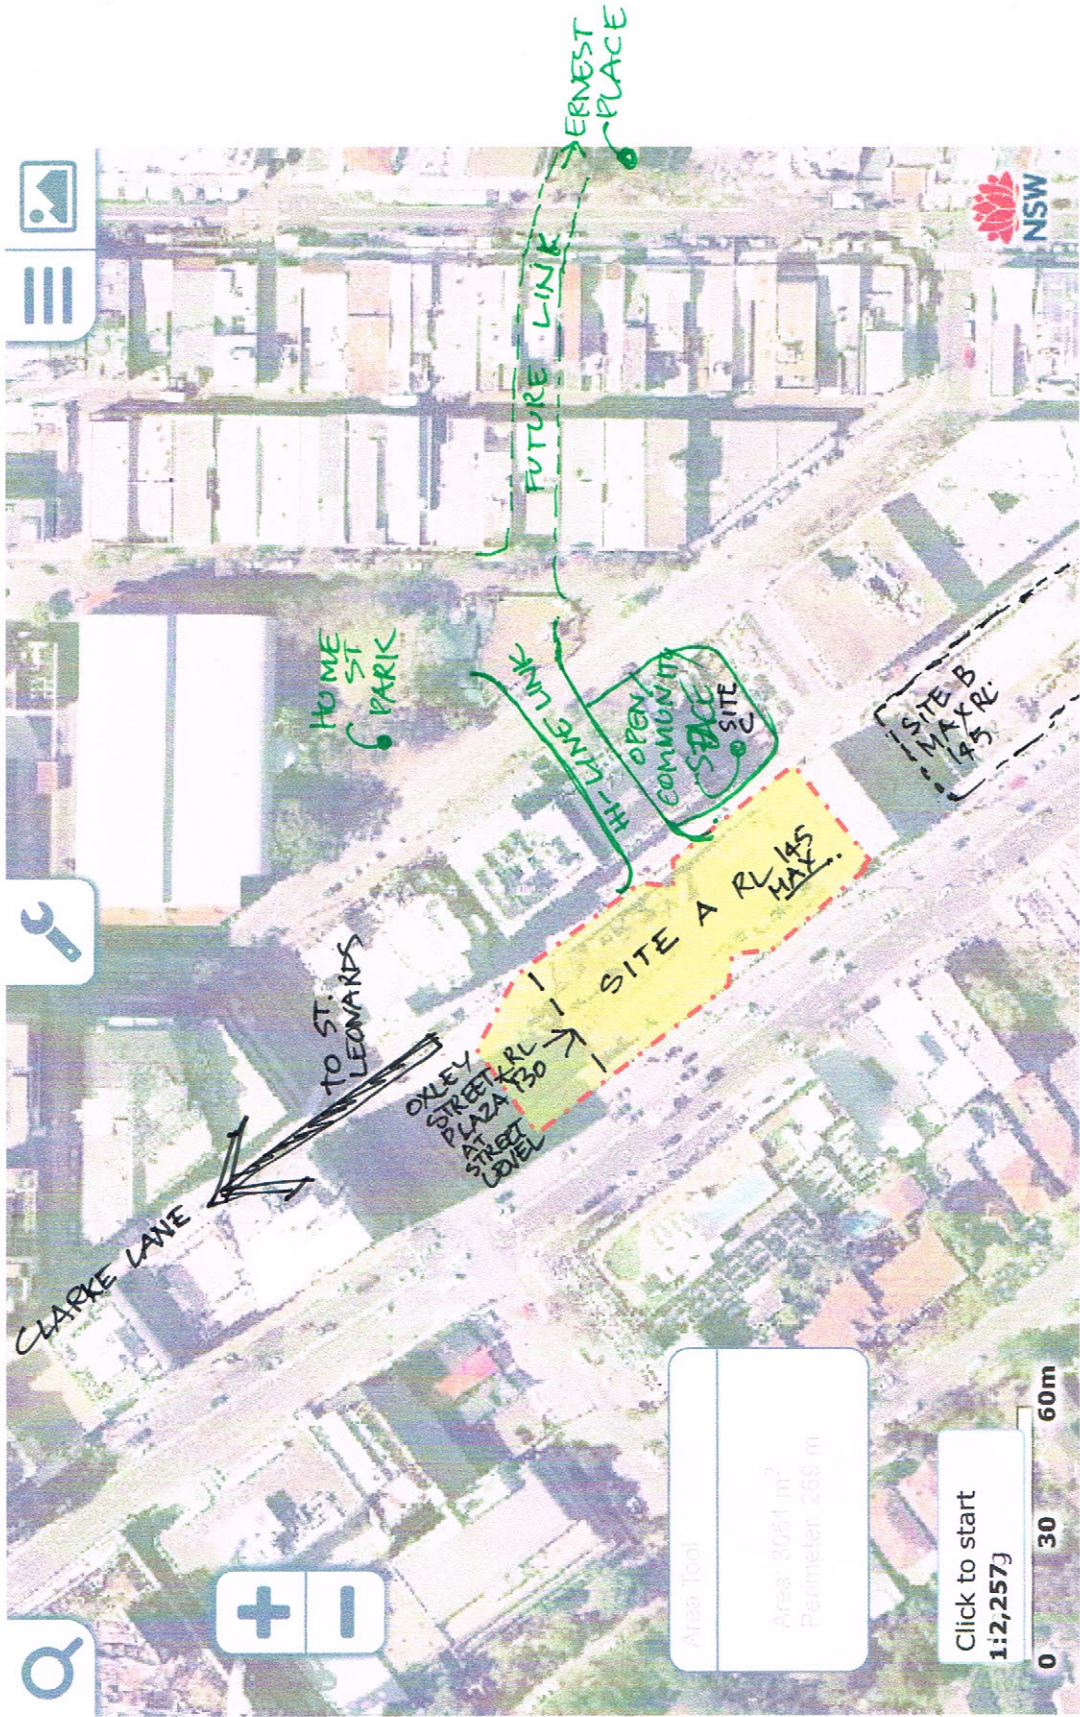

REVISED SITE LAND USE + PLANNING CONTROLS IS REQUIRED