

5 STOREY BUILDING PROFILE - 9am



1

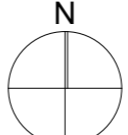
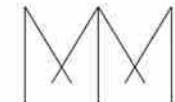
Shadow Diagram - 9am 21 June - 5 Storey

8 STOREY BUILDING PROFILE - 9am



2

Shadow Diagram - 9am 21 June - 8 Storey

ISSUE / DATE / NOTE A ISSUE FOR INFORMATION	07/02/2019	PROJECT TITLE SHADOW DIAGRAM STUDY	DRAWING TITLE SHADOW STUDY OF 5 & 8 STOREY @ 9AM 21 JUNE - PLAN VIEW	STAGE COUNCIL SUBMISSION	DRAWN BY TN	 <p>STUDIO MAKE MADE a PO BOX 133 ANNANDALE NSW 2038 e rkoo@studiomakemade.com m 0405307188</p> 	DRAWING NO. 01	REVISION A
			CLIENT BMV PROPERTY GROUP		CHECKED BY RK		PROJECT NO. ARCH-18-08	SCALE AS SHOWN@A3
			ADDRESS 88 CHANDOS STREET ST LEONARDS NSW 2065					

5 STOREY BUILDING PROFILE - 12pm



1
-

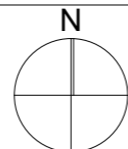
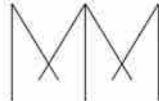
Shadow Diagram - 12pm 21 June - 5 Storey

8 STOREY BUILDING PROFILE - 12pm



2
-

Shadow Diagram - 12pm 21 June - 8 Storey

ISSUE / DATE / NOTE A ISSUE FOR INFORMATION	07/02/2019	PROJECT TITLE SHADOW DIAGRAM STUDY	DRAWING TITLE SHADOW STUDY OF 5 & 8 STOREY @ 12PM 21 JUNE - PLAN VIEW	STAGE COUNCIL SUBMISSION	DRAWN BY TN		STUDIO MAKE MADE a PO BOX 133 ANNANDALE NSW 2038 e rkoo@studiomakemade.com m 0405307188		DRAWING NO. 02	REVISION A
			CLIENT BMV PROPERTY GROUP		CHECKED BY RK				PROJECT NO. ARCH-18-08	SCALE AS SHOWN@A3
			ADDRESS 88 CHANDOS STREET ST LEONARDS NSW 2065							

5 STOREY BUILDING PROFILE - 3pm



1
-

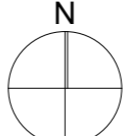
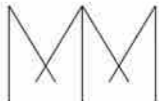
Shadow Diagram - 3pm 21 June - 5 Storey

8 STOREY BUILDING PROFILE - 3pm




2
-

Shadow Diagram - 3pm 21 June - 8 Storey


ISSUE / DATE / NOTE A ISSUE FOR INFORMATION	07/02/2019	PROJECT TITLE SHADOW DIAGRAM STUDY	DRAWING TITLE SHADOW STUDY OF 5 & 8 STOREY @ 3PM 21 JUNE - PLAN VIEW	STAGE COUNCIL SUBMISSION	DRAWN BY TN	 <p>STUDIO MAKE MADE a PO BOX 133 ANNANDALE NSW 2038 e rkoo@studiomakemade.com m 0405307188</p> 	DRAWING NO. 03	REVISION A
			CLIENT BMV PROPERTY GROUP		CHECKED BY RK		PROJECT NO. ARCH-18-08	SCALE AS SHOWN@A3
			ADDRESS 88 CHANDOS STREET ST LEONARDS NSW 2065					

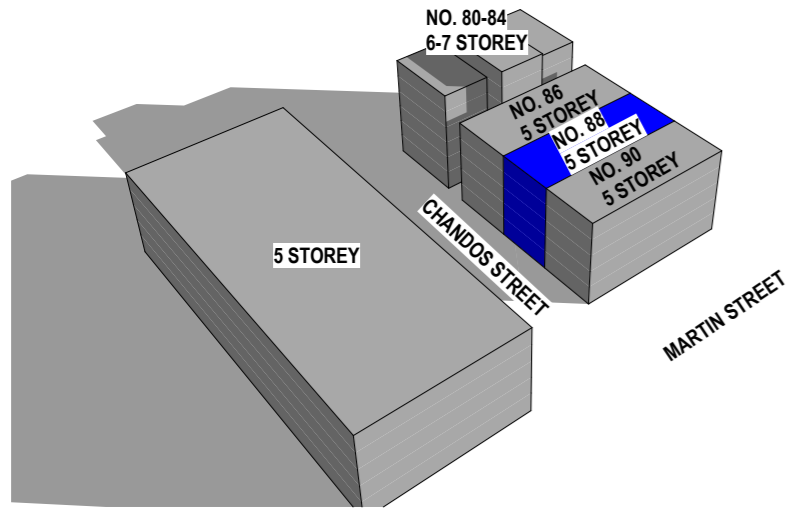5 STOREY BUILDING PROFILE - 9am




1
- Shadow Diagram - 9am 21 June - 5 Storey

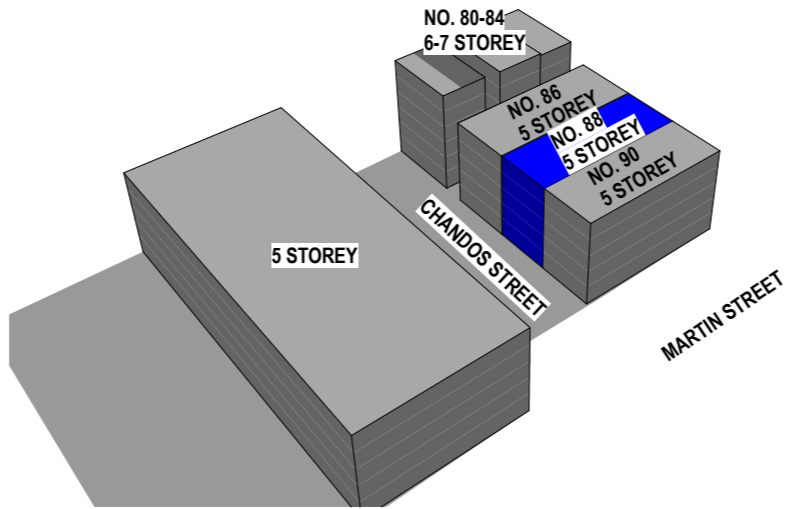5 STOREY BUILDING PROFILE - 12pm




2
- Shadow Diagram - 12pm 21 June - 5 Storey

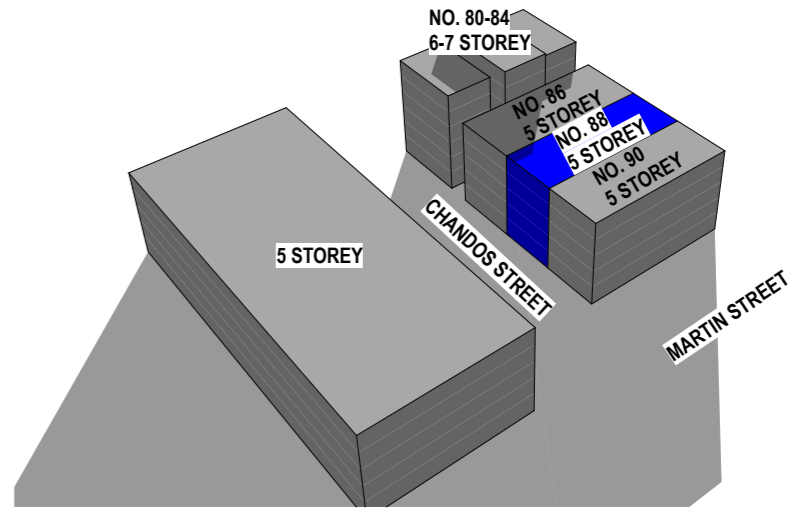5 STOREY BUILDING PROFILE - 3pm




3
- Shadow Diagram - 3pm 21 June - 5 Storey

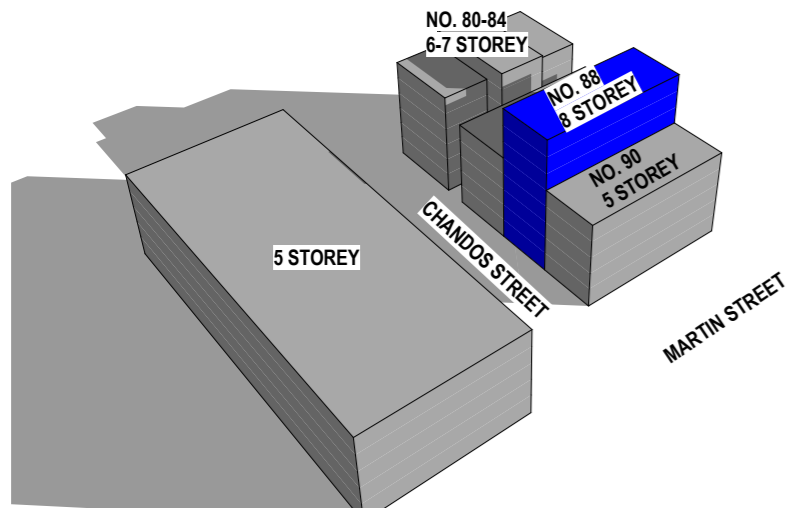8 STOREY BUILDING PROFILE - 9am




4
- Shadow Diagram - 9am 21 June - 8 Storey

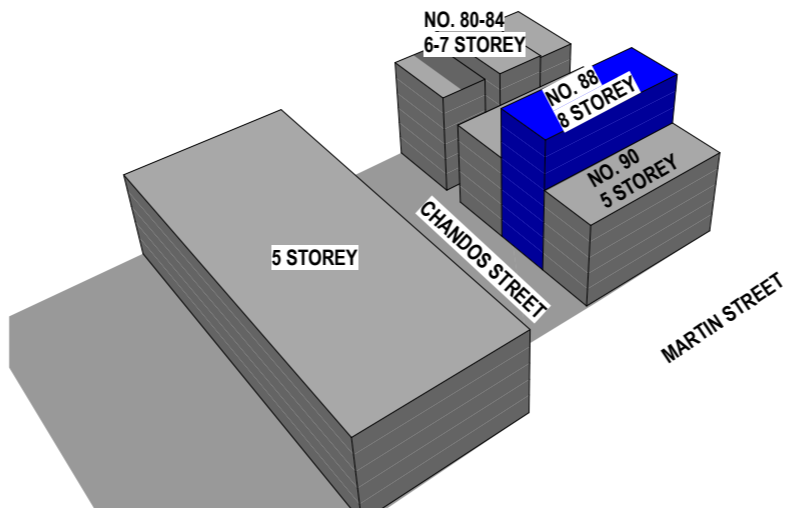8 STOREY BUILDING PROFILE - 12pm





5
- Shadow Diagram - 12pm 21 June - 8 Storey

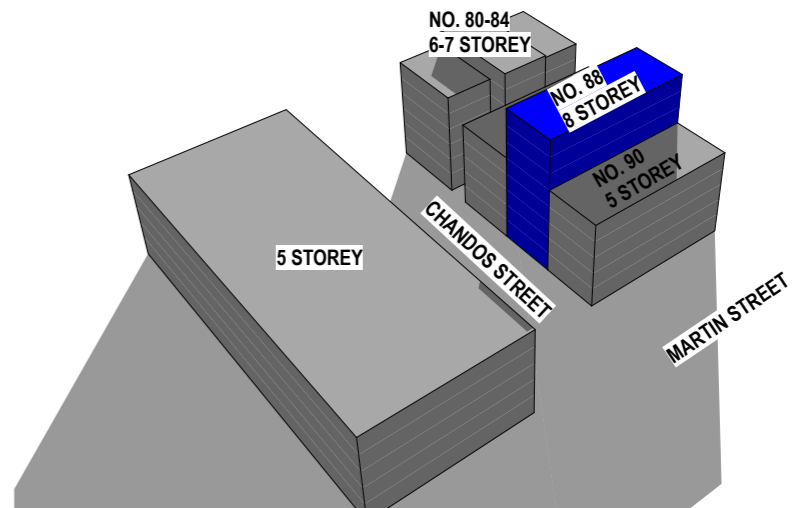8 STOREY BUILDING PROFILE - 3pm



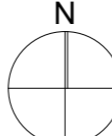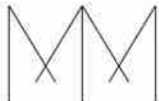6
- Shadow Diagram - 3pm 21 June - 8 Storey

ISSUE / DATE / NOTE A ISSUE FOR INFORMATION	07/02/2019	PROJECT TITLE SHADOW DIAGRAM STUDY	DRAWING TITLE SHADOW STUDY OF 5 & 8 STOREY @ 9AM 21 JUNE - 3D PERSPECTIVE	STAGE COUNCIL SUBMISSION	DRAWN BY: TN		STUDIO MAKE MADE a PO BOX 133 ANNANDALE NSW 2038 e rkoo@studiomakemade.com m 0405307188		DRAWING NO: 04	REVISION: A
			CLIENT: BMV PROPERTY GROUP	CHECKED BY: RK	PROJECT NO: ARCH-18-08				SCALE: AS SHOWN@A3	
			ADDRESS: 88 CHANDOS STREET ST LEONARDS NSW 2065							