

FARRER NATURE PLAY


FINAL SKETCH PLAN

DRAWING REGISTER

LANDSCAPE WORKS

DWG#	TITLE	DATE	REVISION
1508 - 000	COVER PAGE	18.03.19	A
1508 - 131	TREE MANAGEMENT AND PROTECTION PLAN	18.03.19	A
1508 - 132	TREE MANAGEMENT AND PROTECTION PLAN	18.03.19	A
1508 - 201	SITE PLAN	18.03.19	A
1508 - 301	GENERAL ARRANGEMENTS PLAN	18.03.19	A
1508 - 601	PLANTING PLAN	18.03.19	A
1508 - 901	MATERIALS - PLAY ELEMENTS 1	18.03.19	A
1508 - 902	MATERIALS 2 - PLAY ELEMENTS 2	18.03.19	A

LOCATION PLAN

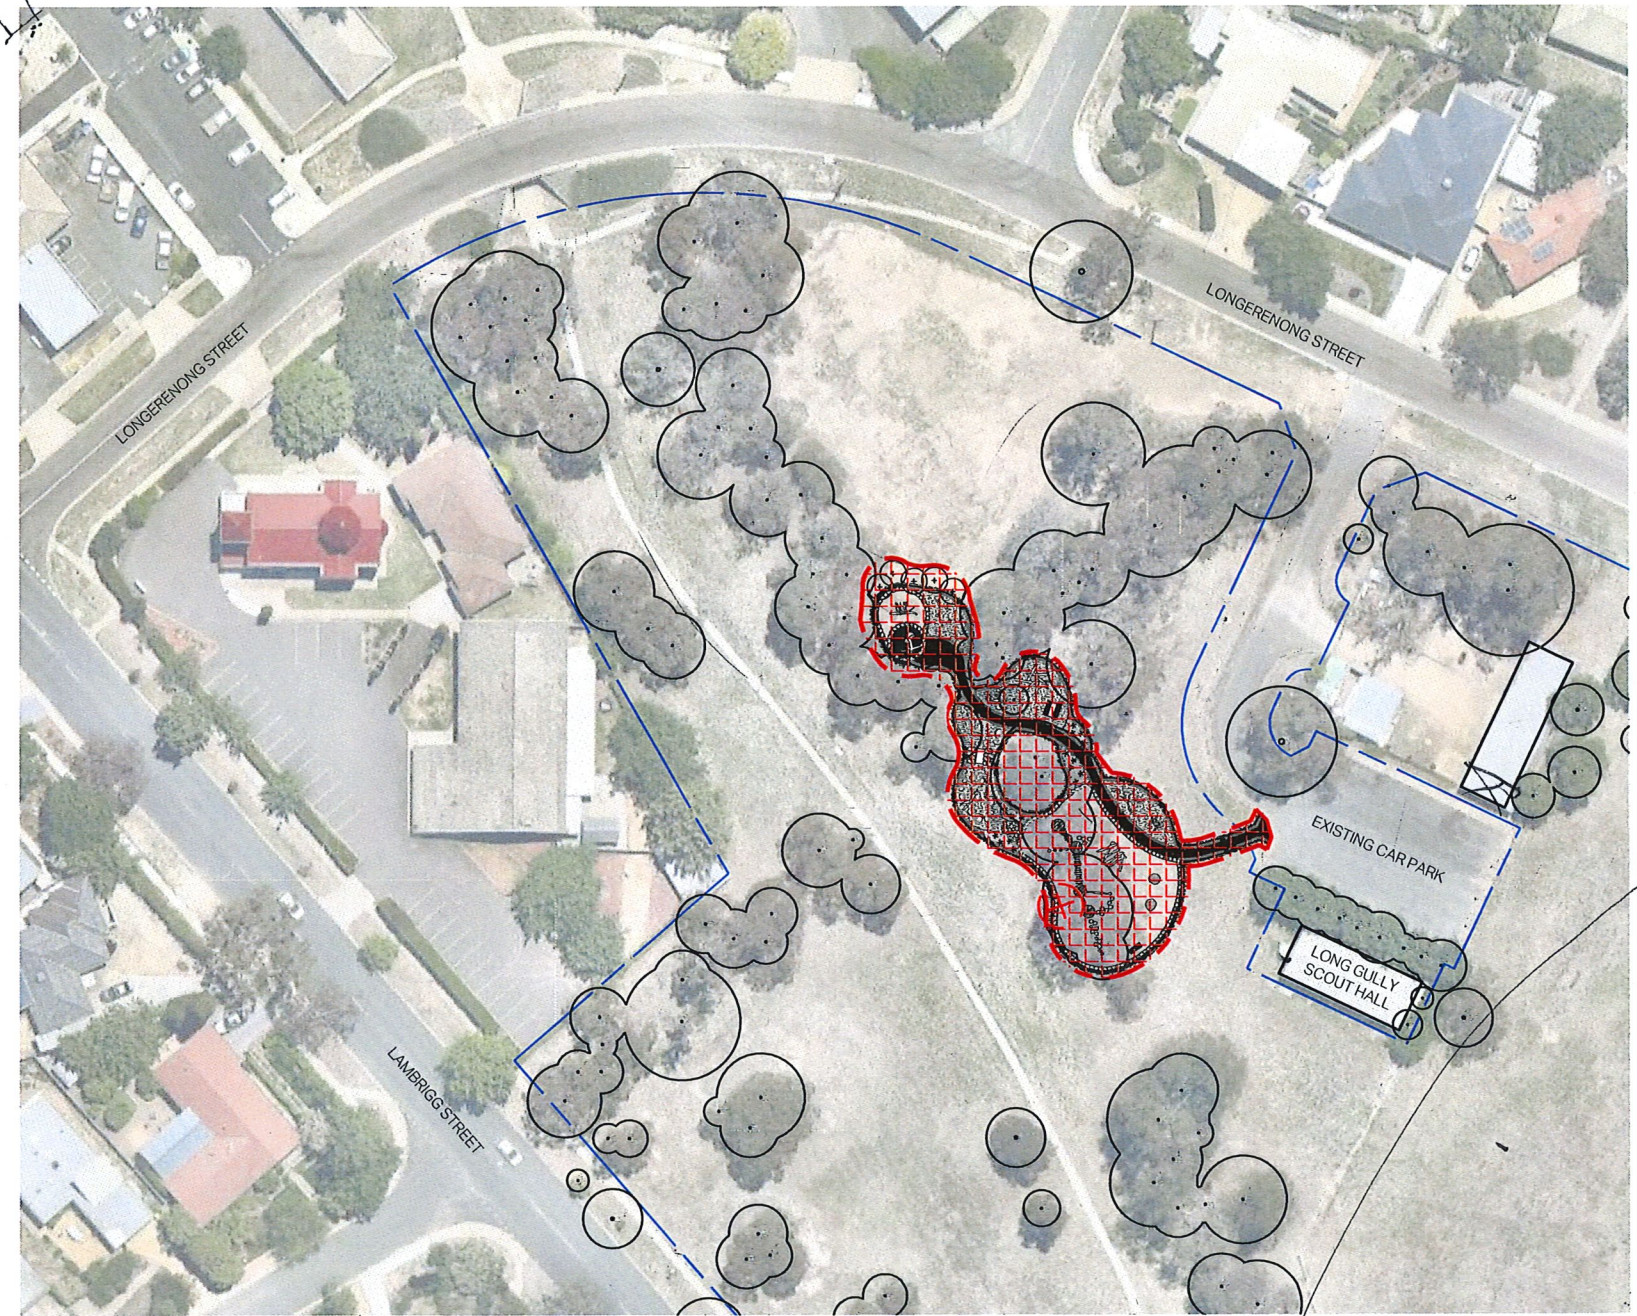


1:500@A1 1:1000@A3

NOTES

1. Work shall be in accordance with TCCS Standard Specification for Urban Infrastructure Works
2. Implement approved construction management plans (Trees, Landscape, Traffic, Environmental)
3. Read Drawings in conjunction with relevant specifications, contracts and statutory approval conditions
4. Locate services (existing, redundant and designed) prior to works, Report discrepancies with design to Managing Contractor
5. Provide samples of all nominated materials for approval
6. Confirm supplier information for all nominated plant material
7. Disturbance and damage to retained features to be rectified to at least pre-work conditions
8. Figured dimensions take precedence to scaled measurements
9. Drawings to be used only for stated project and issue status

LONGERENONG STREET

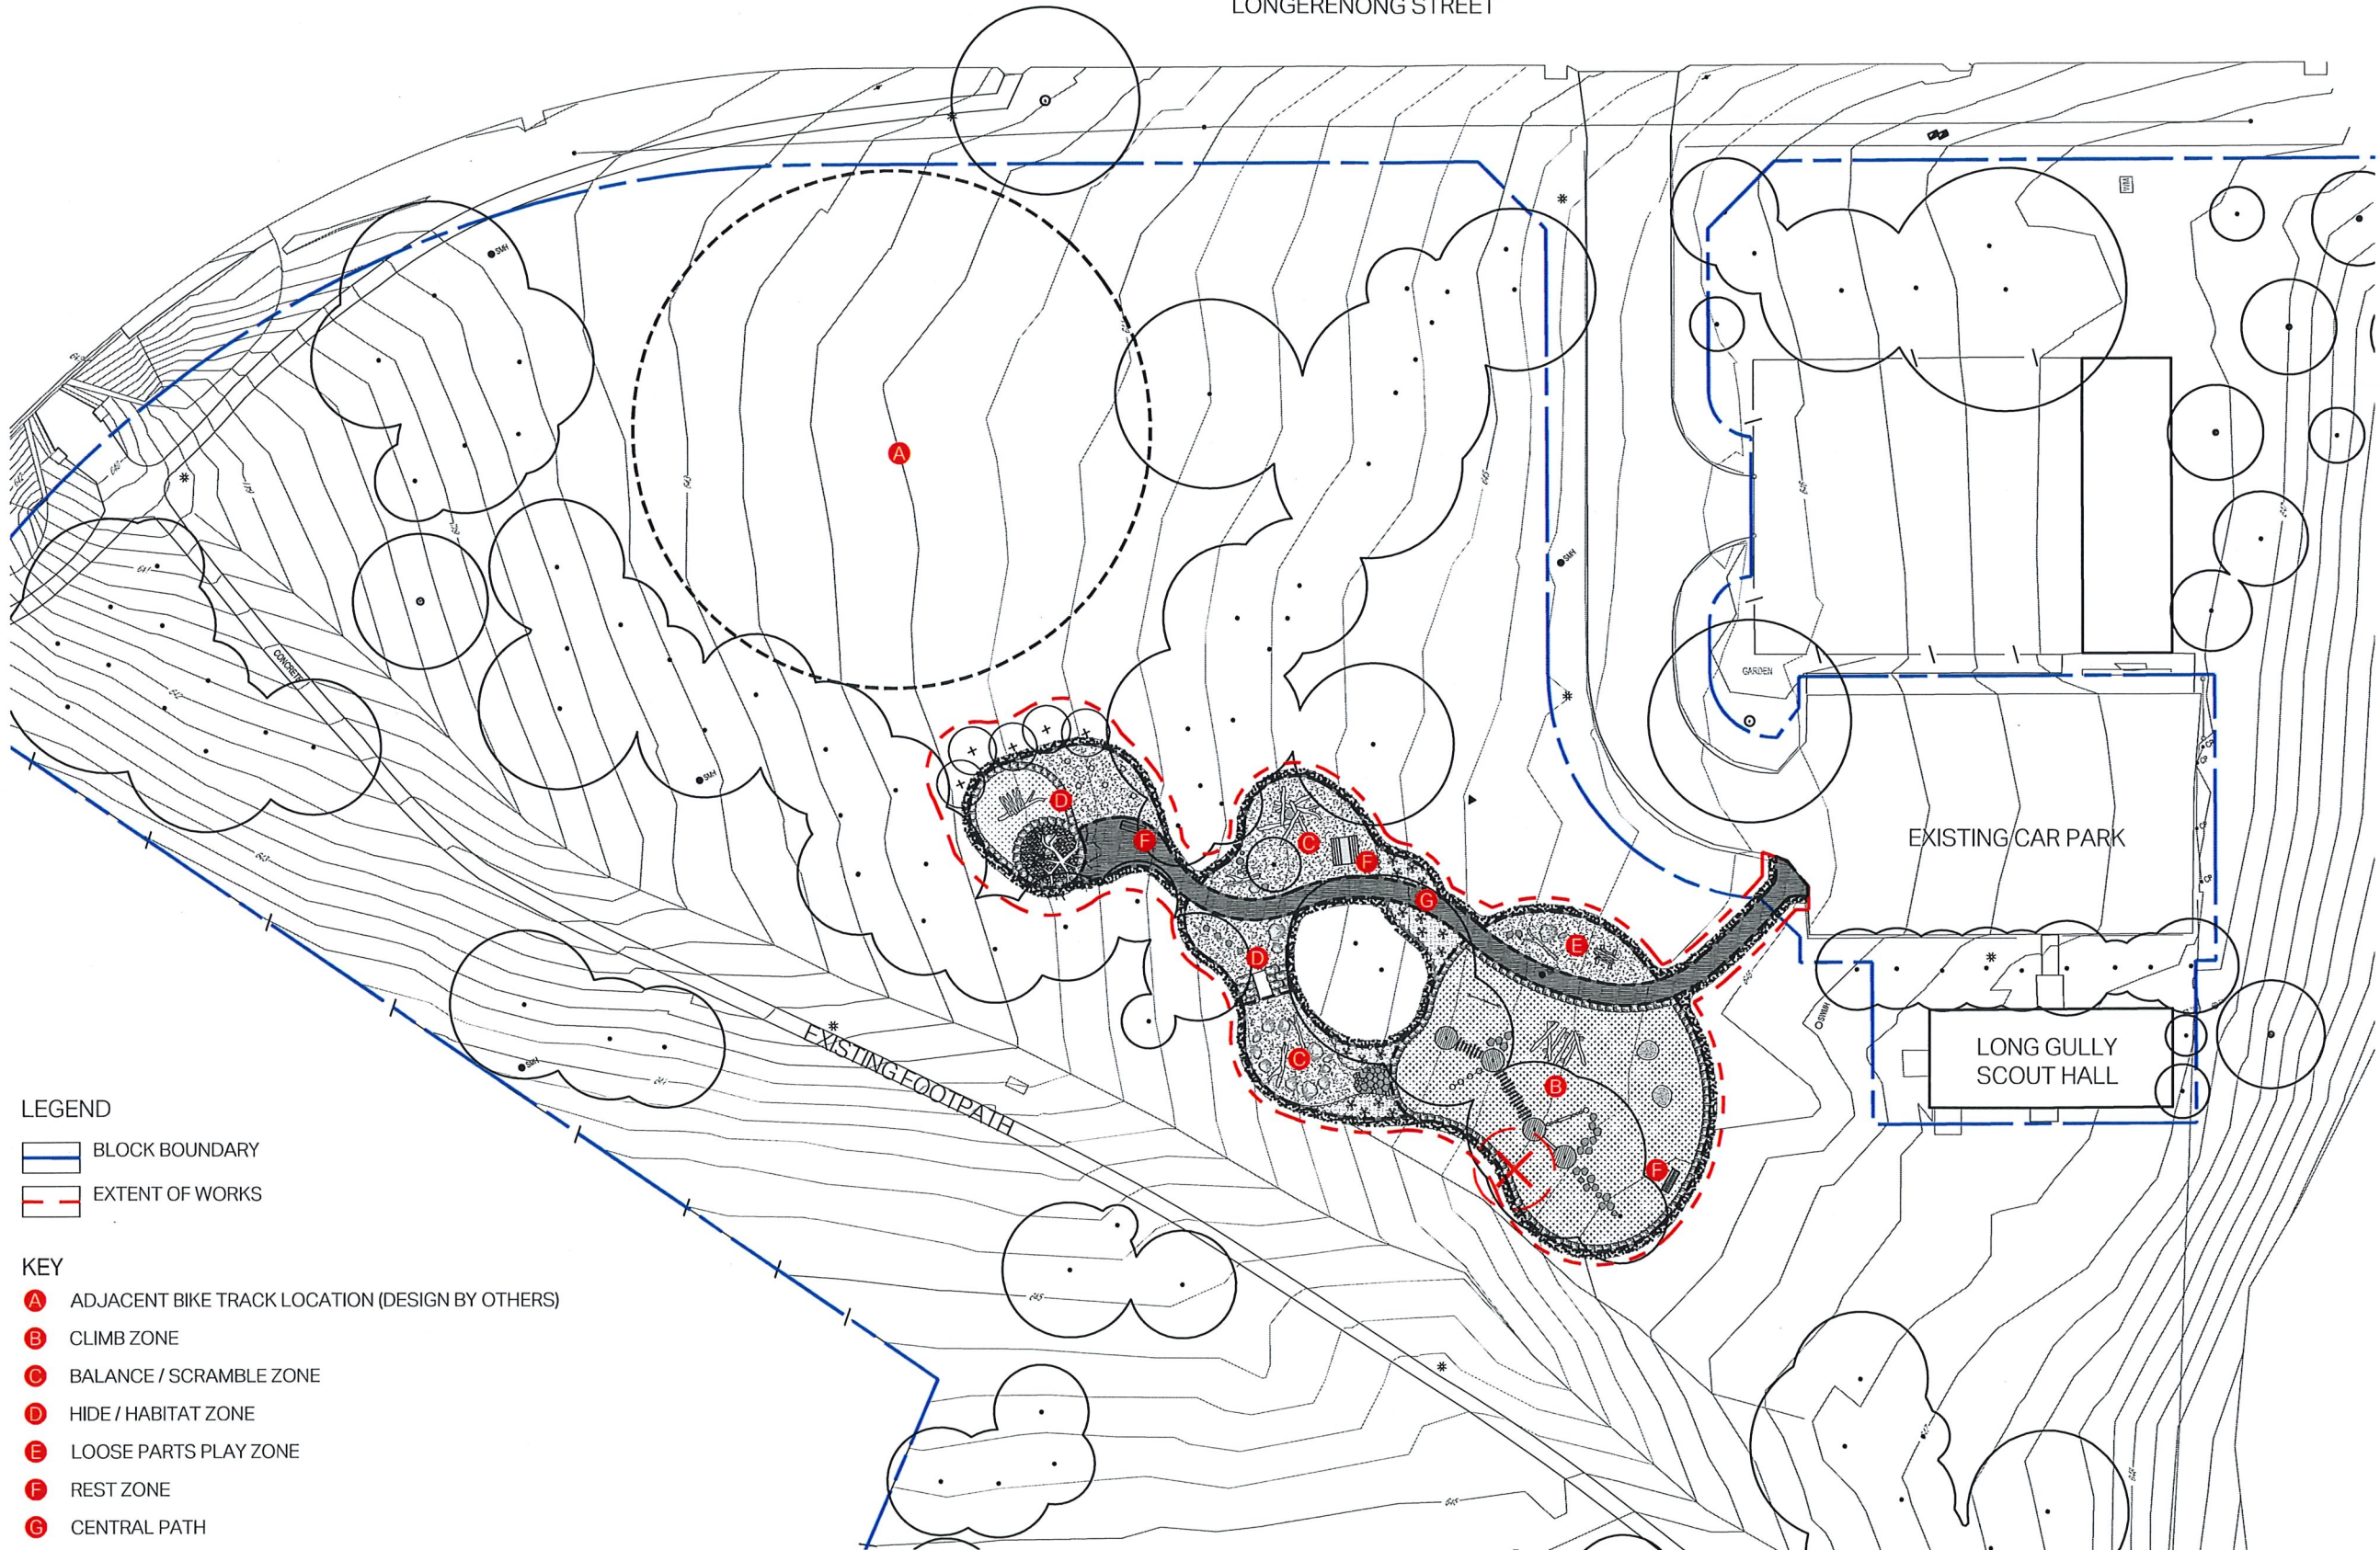

- LEGEND**
- BLOCK BOUNDARY
 - EXTENT OF WORKS

- KEY**
- ADJACENT BIKE TRACK LOCATION (DESIGN BY OTHERS)
 - CLIMB ZONE
 - BALANCE / SCRAMBLE ZONE
 - HIDE / HABITAT ZONE
 - LOOSE PARTS PLAY ZONE
 - REST ZONE
 - CENTRAL PATH

NOTE: NOT FOR CONSTRUCTION

LANDSCAPE ARCHITECT
redbox design group
 02 6280 4949 (t)et
 inbox@redboxdesigngroup.com.au
 Unit 12/285 Canberra Avenue Fyshwick ACT
 PO Box 4574 Kingston ACT 2604
 redboxdesigngroup.com.au


CONSULTANTS

CLIENT



A FINAL SKETCH PLAN
 REV ISSUE

18.03.19 O.V. J.K.
 DATE DRN CHK

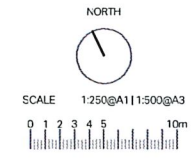





PROJECT

FARRER NATURE PLAYSPACE

PROJECT No.	SHEET	ISSUE
1508	201	A

SITE PLAN

LEGEND

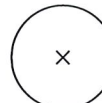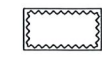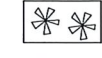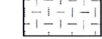-  PROPOSED TREE PLANTING - Native Refer Planting Schedule
-  PROPOSED SHRUB PLANTING - Refer Planting Schedule
-  PROPOSED SHRUB PLANTING - Refer Planting Schedule
-  MULCHED PLANTING BED

TREE PLANTING



Eucalyptus mannifera 'Little Spotty'

SHRUB PLANTING



Bambusa textilis 'Gracilis'



Lomandra 'Tanika'


PLANTING SCHEDULE

TREES

SPECIES	CODE	SUPPLY SIZE	QUANTITY
<i>Eucalyptus mannifera</i> 'Little Spotty'	EmLS	200mm SPRING RING	5
TOTAL			5

SHRUBS

SPECIES	CODE	SUPPLY SIZE	QUANTITY
<i>Bambusa textilis</i> 'Gracilis'	BAt	200mm POT	15
<i>Lomandra</i> 'Tanika'	LOt	140mm POT	37
TOTAL			52

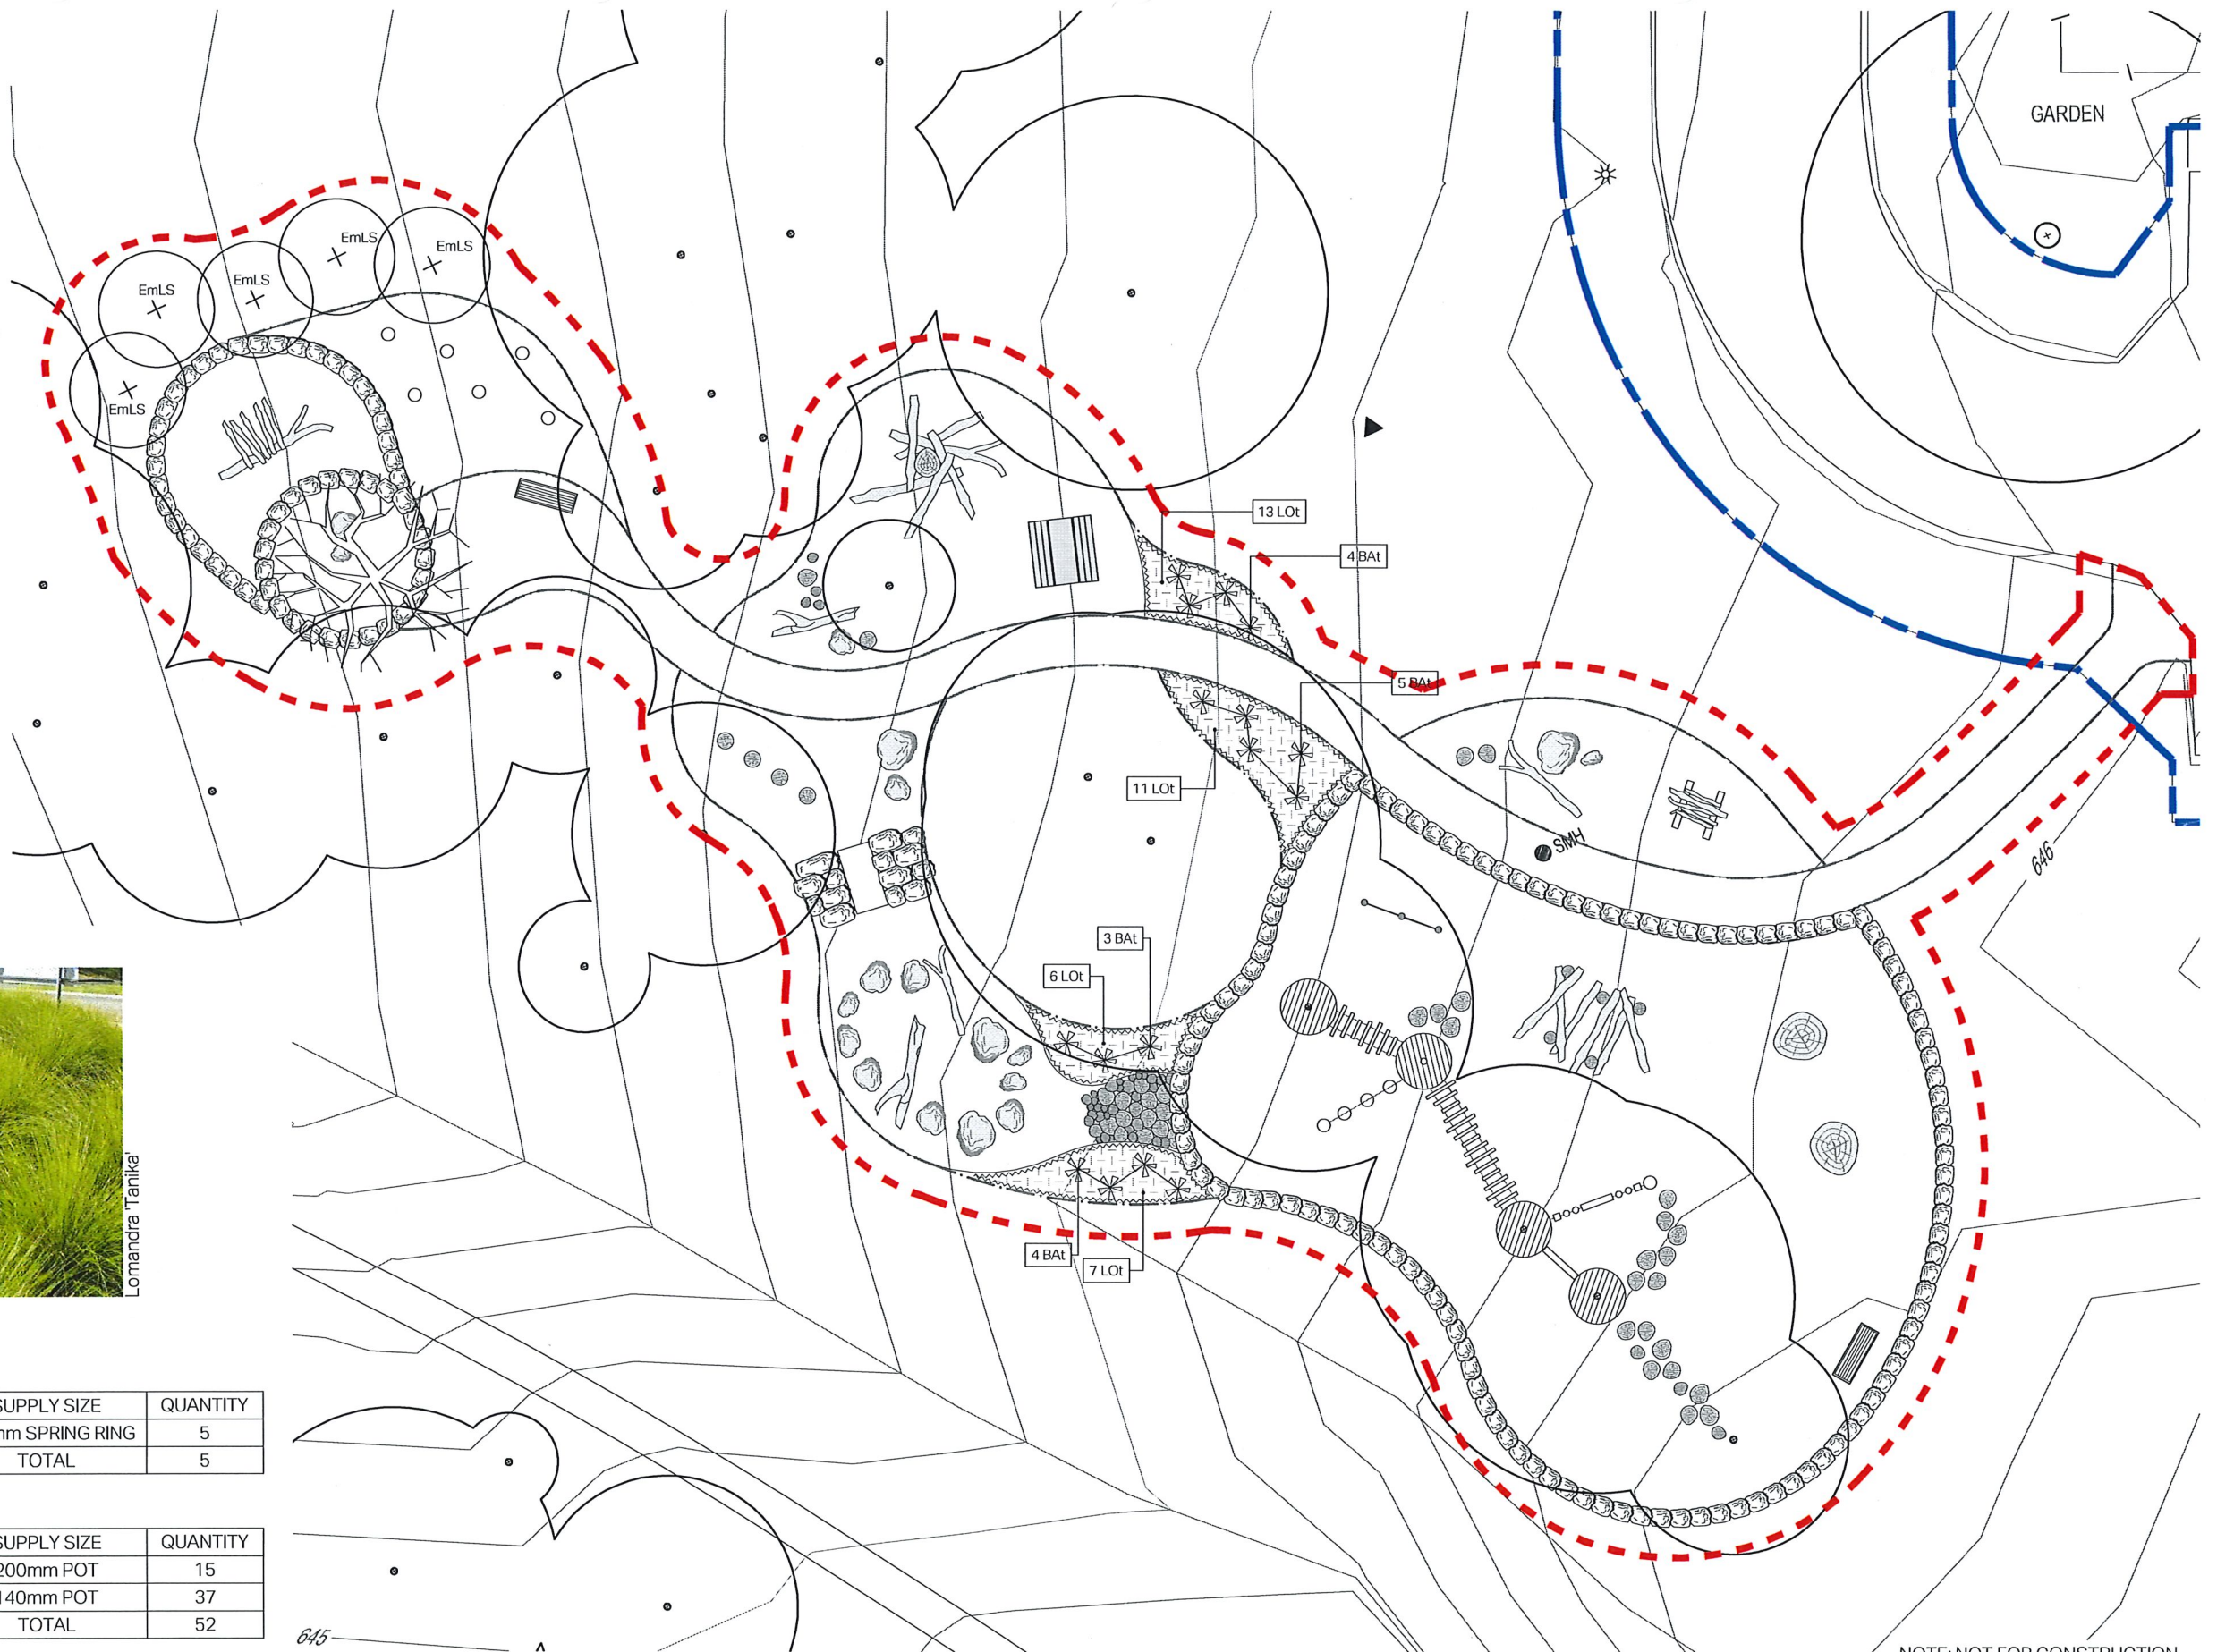

GARDEN

LANDSCAPE ARCHITECT
redbox design group
 02 6280 4949 (tel)
 inbox@redboxdesigngroup.com.au
 Unit 12/285 Canberra Avenue Fyshwick ACT
 PO Box 4574 Kingston ACT 2604
 redboxdesigngroup.com.au


CONSULTANTS

CLIENT



A FINAL SKETCH PLAN
 REV ISSUE

18.03.19 OVV JK
 DATE DRN CHK



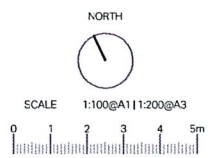


PROJECT

FARRER NATURE PLAYSPACE

NOTE: NOT FOR CONSTRUCTION

PROJECT No.	SHEET	ISSUE
1508	601	A
PLANTING Plan 1		

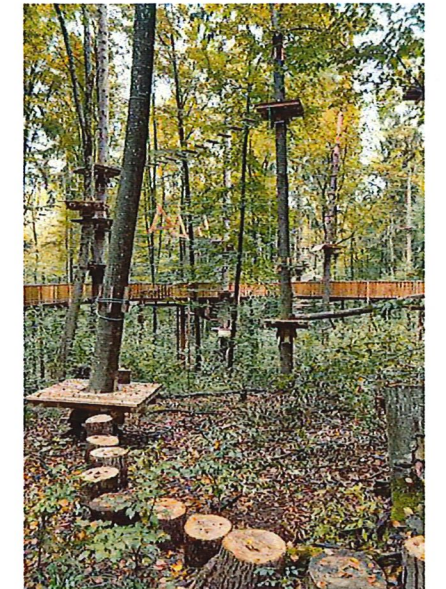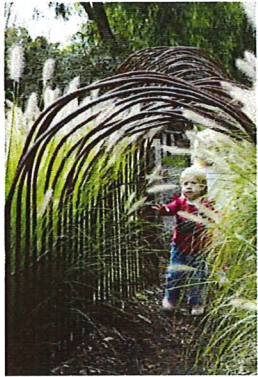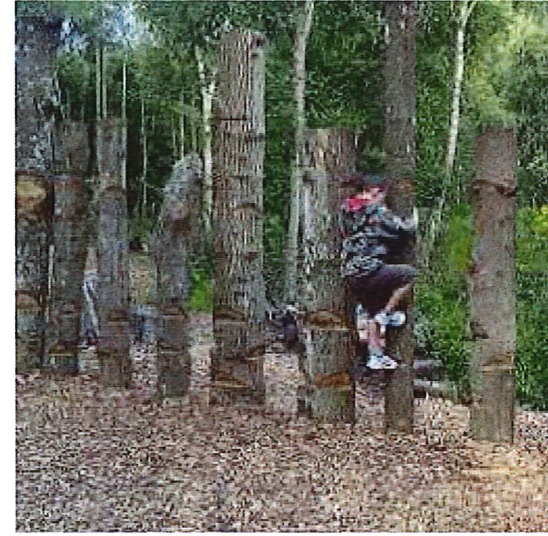

BALANCE

CLIMBING

redboxdesigngroup

02 6280 4949 (tel)
inbox@redboxdesigngroup.com.au






Unit 12/285 Canberra Avenue Fyshwick ACT
PO Box 4575 Kingston ACT 2604

redboxdesigngroup.com.au

farrer nature play

Landscape Character Imagery

SK03 NTS 15 January 2019

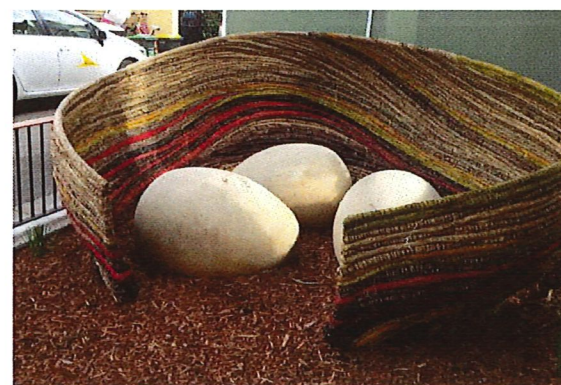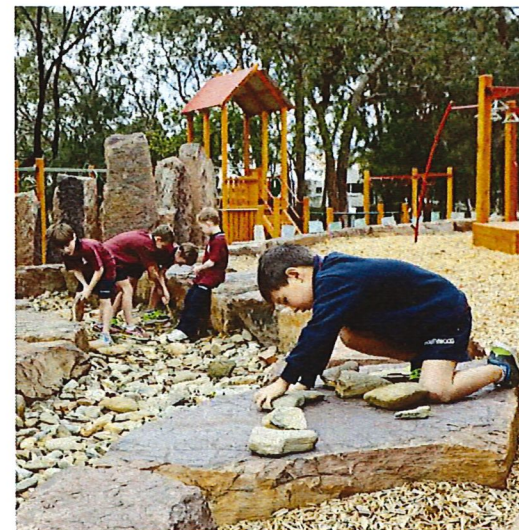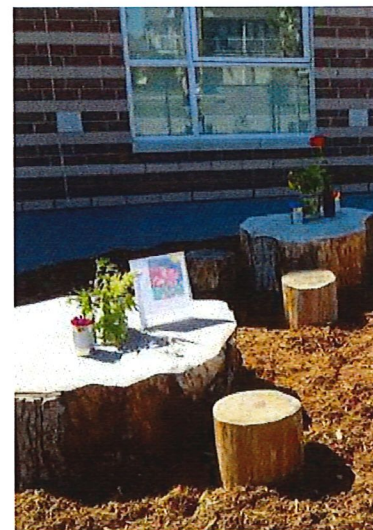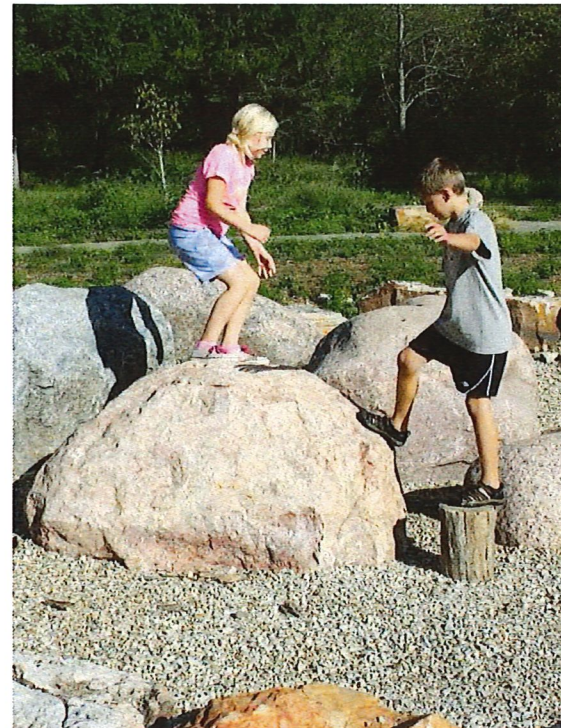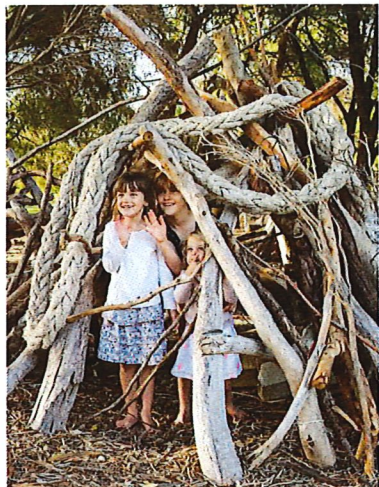

CREATE + GATHER

HIDING + HABITAT

redboxdesigngroup

02 6280 4949 (tel)
inbox@redboxdesigngroup.com.au

Unit 12/285 Canberra Avenue Fyshwick ACT
PO Box 4575 Kingston ACT 2604

redboxdesigngroup.com.au

farrer nature play

Landscape Character Imagery

SK04 NTS 15 January 2019