










LEGEND

-  CONCRETE PAVEMENT AS PER DETAIL ON SHEET 2
-  POROUS PAVEMENT OVER EXISTING TREE ROOTS AS PER DETAIL ON SHEET 2
-  PROPOSED FENCE
-  EXISTING FENCE
-  EXISTING TREE TO BE RETAINED
-  EXISTING TREE NOT SURVEYED (APPROXIMATE LOCATION)
-  EXISTING TREE TO BE REMOVED



WARNING
BEWARE OF UNDERGROUND SERVICES
THE LOCATIONS OF UNDERGROUND SERVICES ARE APPROXIMATE ONLY AND THEIR EXACT POSITION SHOULD BE PROVEN ON SITE. NO GUARANTEE IS GIVEN THAT ALL EXISTING SERVICES ARE SHOWN

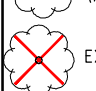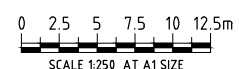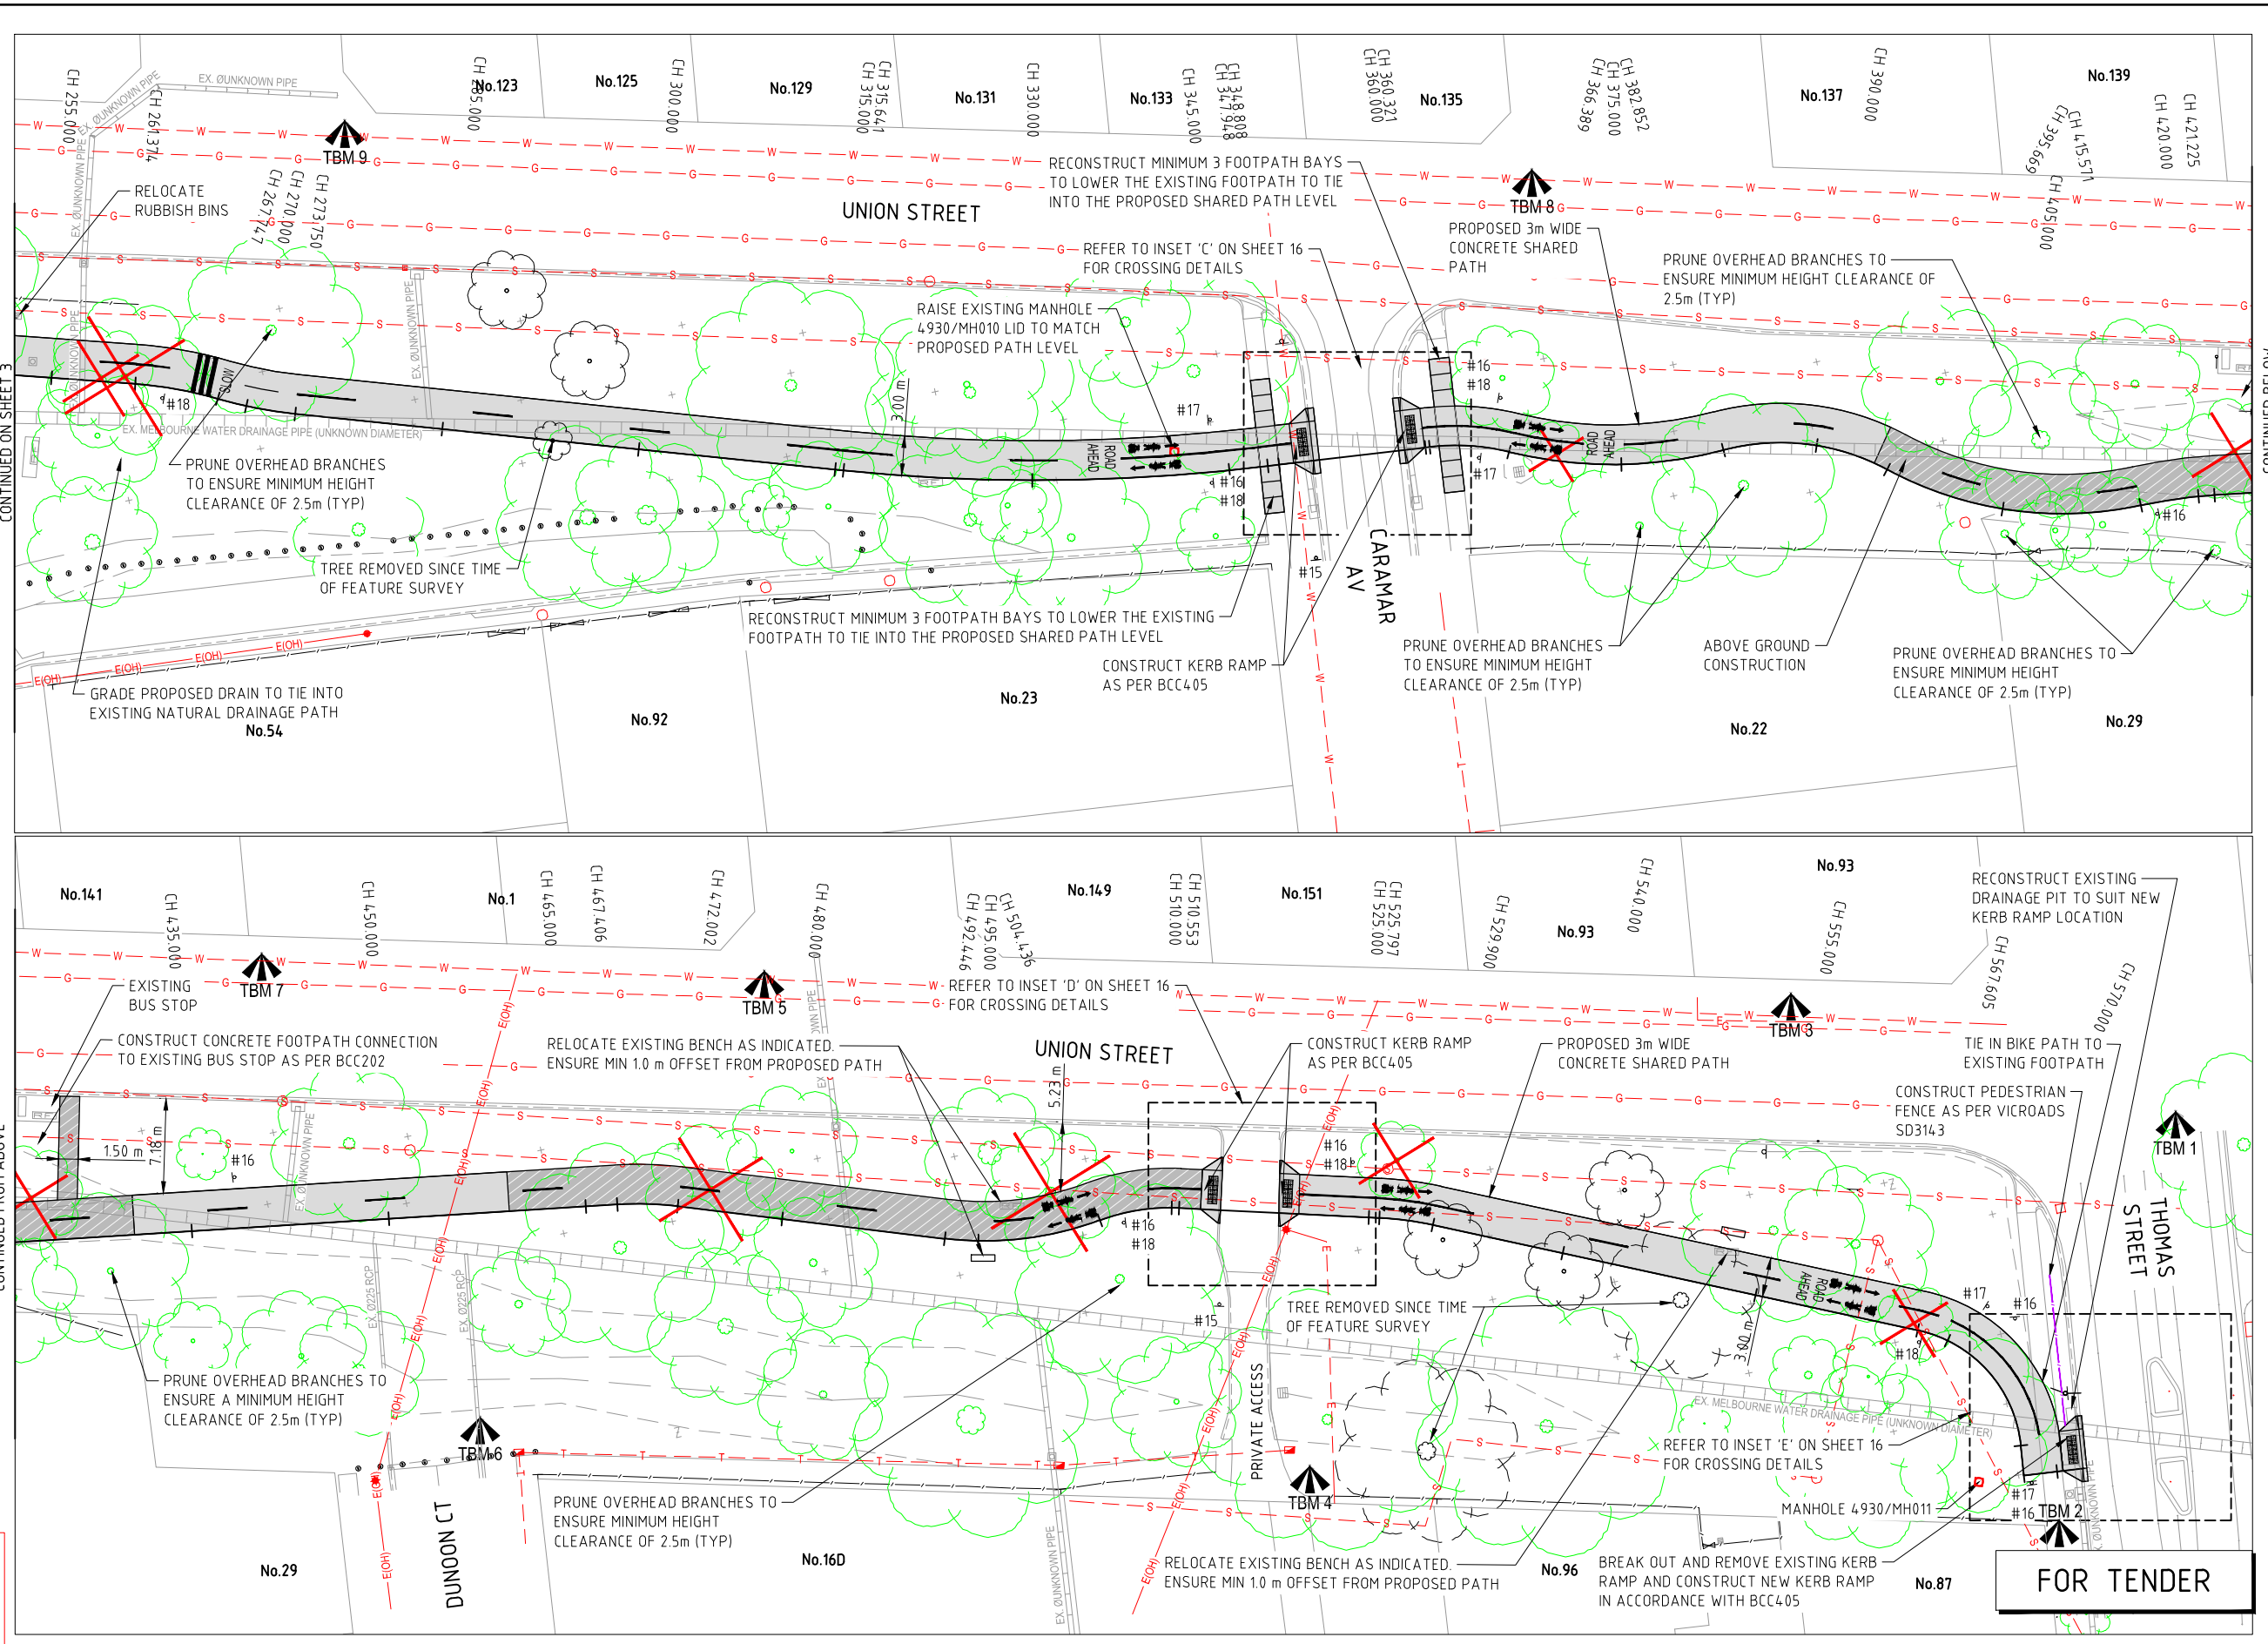

LEGEND


EXISTING UNDERGROUND SERVICES		EXISTING FEATURES	
Gas Main		Light Pole	
Water Main		Fire Hydrant	
Electricity Cable		Fire Plug	
Telstra Cable		Water Meter	
Sewer Main		Exist. Features	
Drainage		Exist. Pit	
		Exist. Fence	
		Stop Valve	
		Sign	
		Gas Valve	
		Exist. Features	
		Exist. Pit	
		Exist. Fence	
		Telstra Pit	
		Telstra Pillar	

AMENDMENTS

AMEND.	APP'D.	DATE	DESCRIPTION
A	JA*	19.2.14	ISSUED FOR LAYOUT APPROVAL
B	JA*	27.6.14	ISSUED FOR DETAILED DESIGN APPROVAL
C	ARB*	29.9.14	ISSUED FOR TENDER
D		19.12.14	REISSUED FOR APPROVAL - PATH LAYOUT AMENDMENTS
E	SM*	13.1.15	REISSUED FOR APPROVAL - PATH TERMINAL AMENDMENT

SCALE	DESIGNED	APPROVED	F.S. REF. No:
1:250	SM		
DATUM	CHECKED		
AMG/AHD	BB		
MELWAY REF.	CONSTRUCTION COMPLETED		
67,68			
	INFRASTRUCTURE MANAGER		
	DATE		

CAD FILE: 31-31184-C011-C012.dwg



Level 6, 180 Lonsdale Street, Melbourne VIC 3000 Australia
T 61 3 8887 8000 F 61 3 8887 8111
E melmail@ghd.com.au W www.ghd.com.au



Bayside
CITY COUNCIL

GHD DWG No: 31-31184-C012

ELSTER CREEK SHARED PATH - LITTLE BRIGHTON RESERVE

DESIGN LAYOUT PLAN

SHEET 2 OF 2

FILE REF.	SHEET NUMBER	DRAWING NUMBER	AMENDMENT
31-31184	4 OF 16	50590	E

FOR TENDER