


U:\Projects\Bancourt Ave\BTC\BTC 2070.dwg 19/05/2017 1:03:54 PM

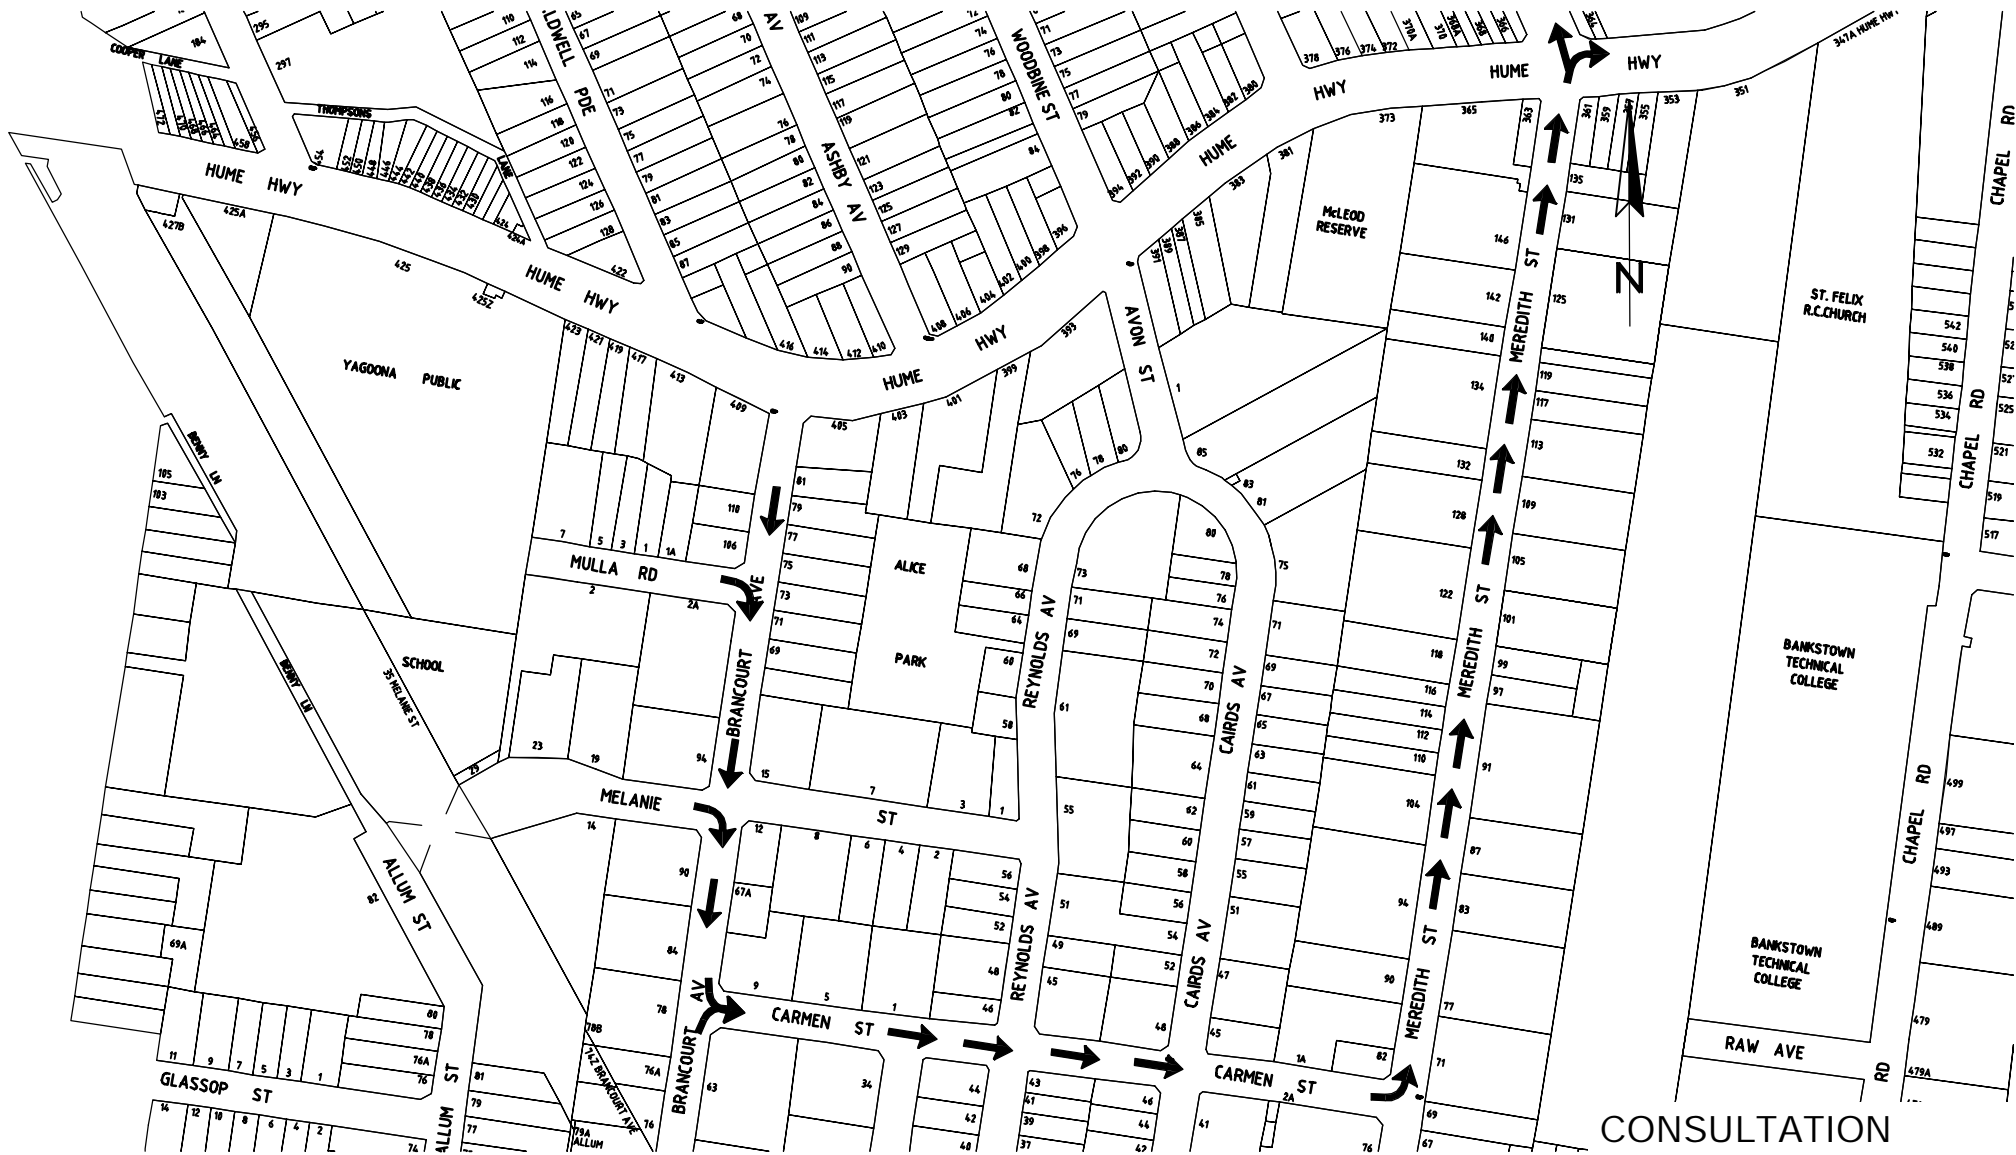

CONSULTATION

SCALE 1:400	Sheet Size: A4
Administrated By: SS on 05/19	
Designed and Drawn By: HK on 05/17	



City of CANTERBURY BANKSTOWN - Bankstown Branch	
BRANCOURT AVENUE, YAGOONA	
REASSIGNED TRAFFIC	
05/19	

BTC N°	
BTC 2070	
Sheet N°:	Revision:
2 of 2	18.05.19
File Name:	
BTC 2070.dwg	