



G:\TSD\TRAFFIC\W - TRAFFIC -\551 Lakemba Town Centre\TC 0066 - Proposed.dwg 12/12/2017 10:51:13 AM

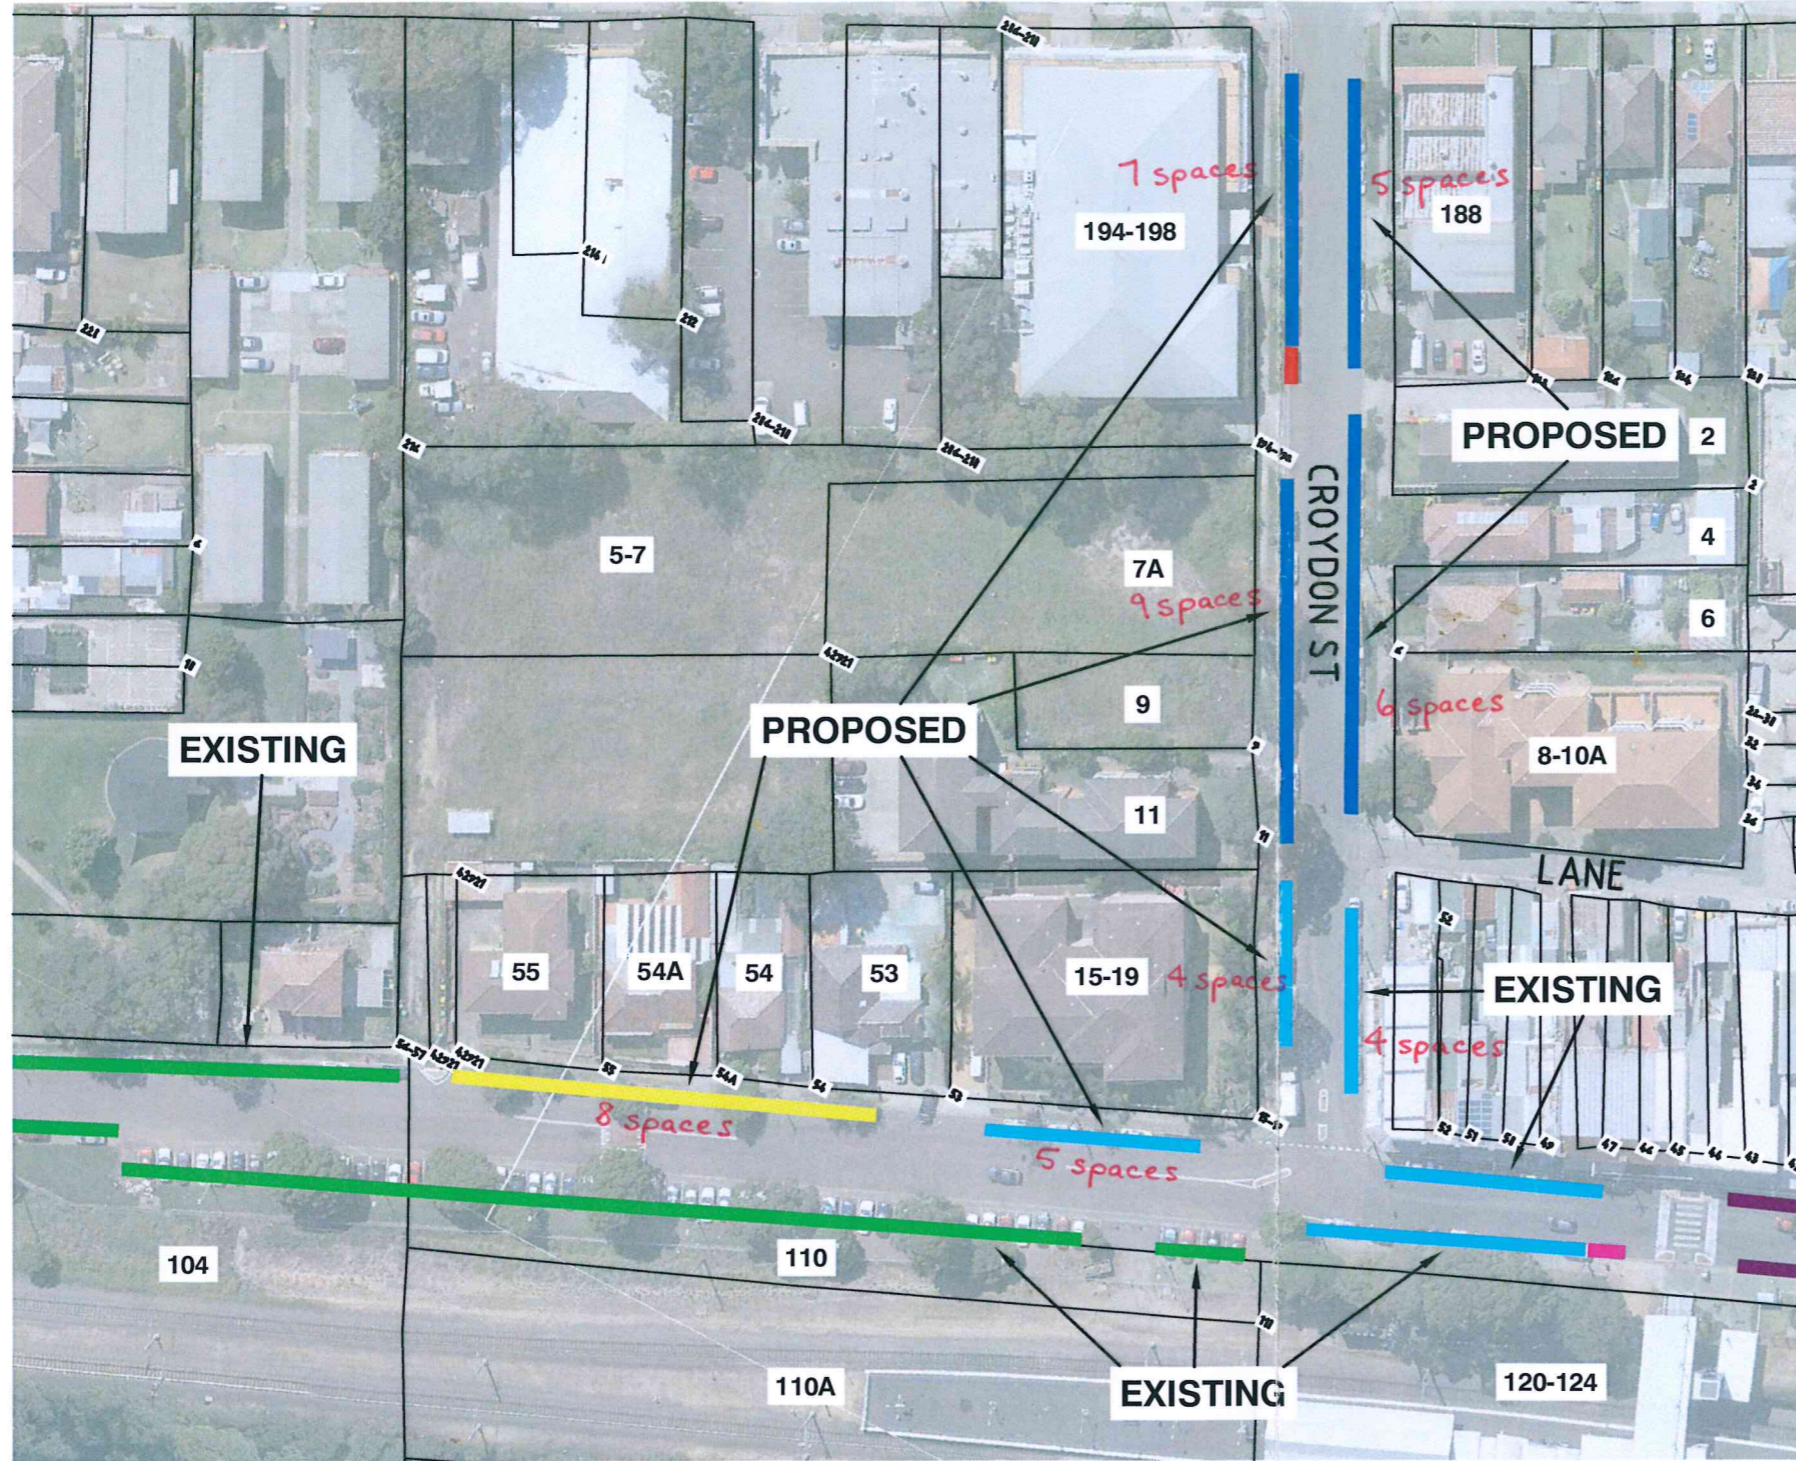

LEGEND

- UNRESTRICTED PARKING
- 1/2 HR PARKING
- 1 HR PARKING
- 2 HR PARKING
- DISABLED PARKING
- BUS ZONE
- MAIL ZONE

CONSULTATION

SCALE 1:3000	Sheet Size: A4	 CANTERBURY BANKSTOWN	City of CANTERBURY BANKSTOWN		TC N°
Administrated By: on 12/17			LAKEMBA TOWN CENTRE, NORTH PARKING STUDY		TC 0066
Designed and Drawn By: CW on 12/17				Sheet N°: 1 of 1	Revision: 1.2
			12/17	File Name: TC 0066 - Proposed.dwg	