


BY: User:stuart.mckenzie  
 DATE PLOTTED: 21/06/2017 10:15:02 AM  
 CAD File: M:\2016\2001\_2500V162113\_Southbank\_Boulevard\_Functionals\Traffic\Drafting\04 Drawings\01 CAD\162113-TR-DG-2511.dgn

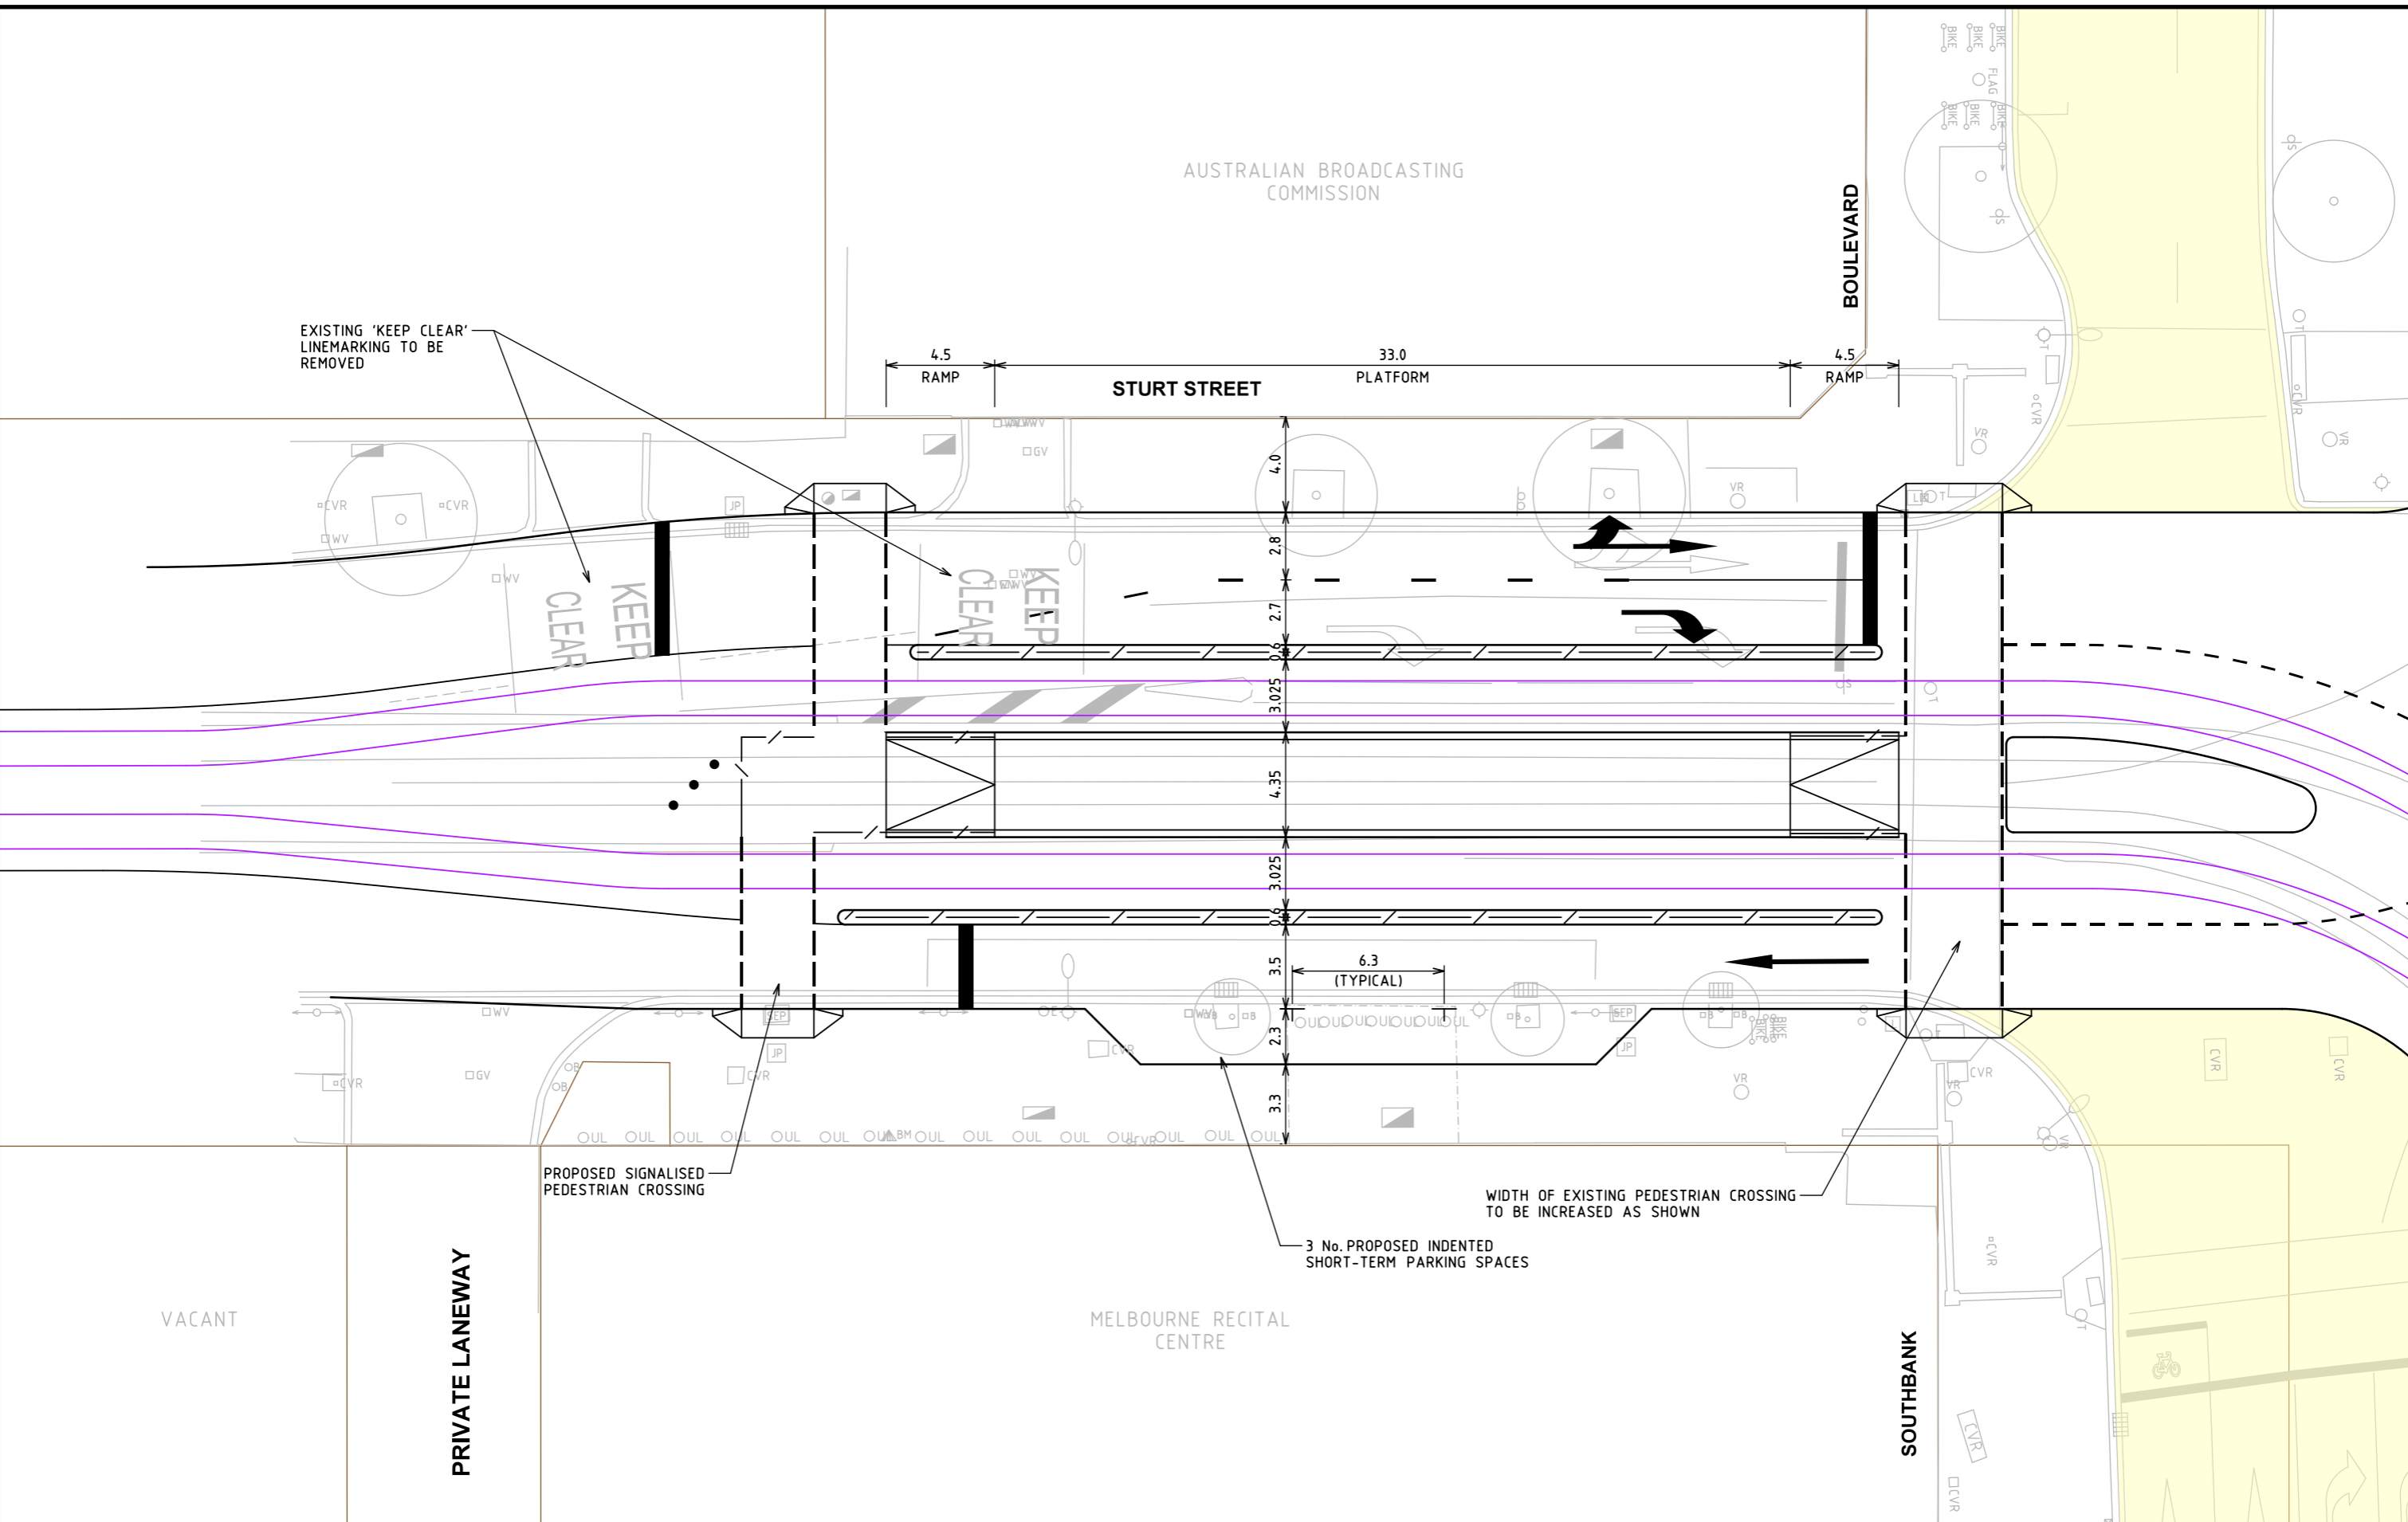

Rev	Date	Description	Drawn	Appr.
2	21.06.2017	AMENDED FOLLOWING COUNCIL COMMENTS	SGM	AC
1	21.04.2017	ISSUED FOR INFORMATION	SGM	AC

© Cardno Limited All Rights Reserved.  
 This document is produced by Cardno Limited solely for the benefit of and use by the client in accordance with the terms of the retainer. Cardno Limited does not and shall not assume any responsibility or liability whatsoever to any third party arising out of any use or reliance by third party on the content of this document.

0 1.25 2.5 5  
 1:250 @ A3

**WARNING**  
 BEWARE OF UNDERGROUND SERVICES  
 THE LOCATIONS OF UNDERGROUND SERVICES SHOWN ARE APPROXIMATE ONLY AND THEIR EXACT POSITION SHOULD BE PROVEN ON SITE.

- GENERAL NOTES**
1. BASE INFORMATION SUPPLIED BY CITY OF MELBOURNE, REF No. MCC - SOUTHBANK BOULEVARD - ARTS PRECINCT REVE\_2D.dwg
  2. ALL DIMENSIONS ARE TO FACE OF KERB AND CHANNEL U.N.O.
  3. LOCAL ROAD - STURT STREET (SPEED ZONE 50KM/H)
  4. PUBLIC LIGHTING AND TRAFFIC SIGNAL DESIGN SUBJECT TO DETAIL DESIGN STAGE

**Cardno**  
 Shaping the Future

ABN: 47 106 610 913  
 501 Swanston Street, Melbourne, VIC Australia 3000  
 Phone (+61 3) 8415 7777 Fax (+61 3) 8415 7788  
 Email: victoria@cardno.com.au Web: www.cardno.com.au/victoria

Drawn	S. MCKENZIE
Designed	S. MCKENZIE
Checked	A. CARR
Authorised	A. CARR

Client	CITY OF MELBOURNE
Project	SOUTHBANK BOULEVARD RECONSTRUCTION SOUTHBANK BOULEVARD, SOUTHBANK CITY OF MELBOURNE
Title	STURT STREET TRAM STOP FUNCTIONAL LAYOUT

Status	<b>PRELIMINARY</b> NOT TO BE USED FOR CONSTRUCTION PURPOSES		
Date	21.04.2017	Scale	1:250
Size	A3	Revision	2
Drawing Number	V162113-TR-DG-2511		