


FOR CONTINUATION REFER TO CARDNO DRG No. V162113-TR-DG-2011

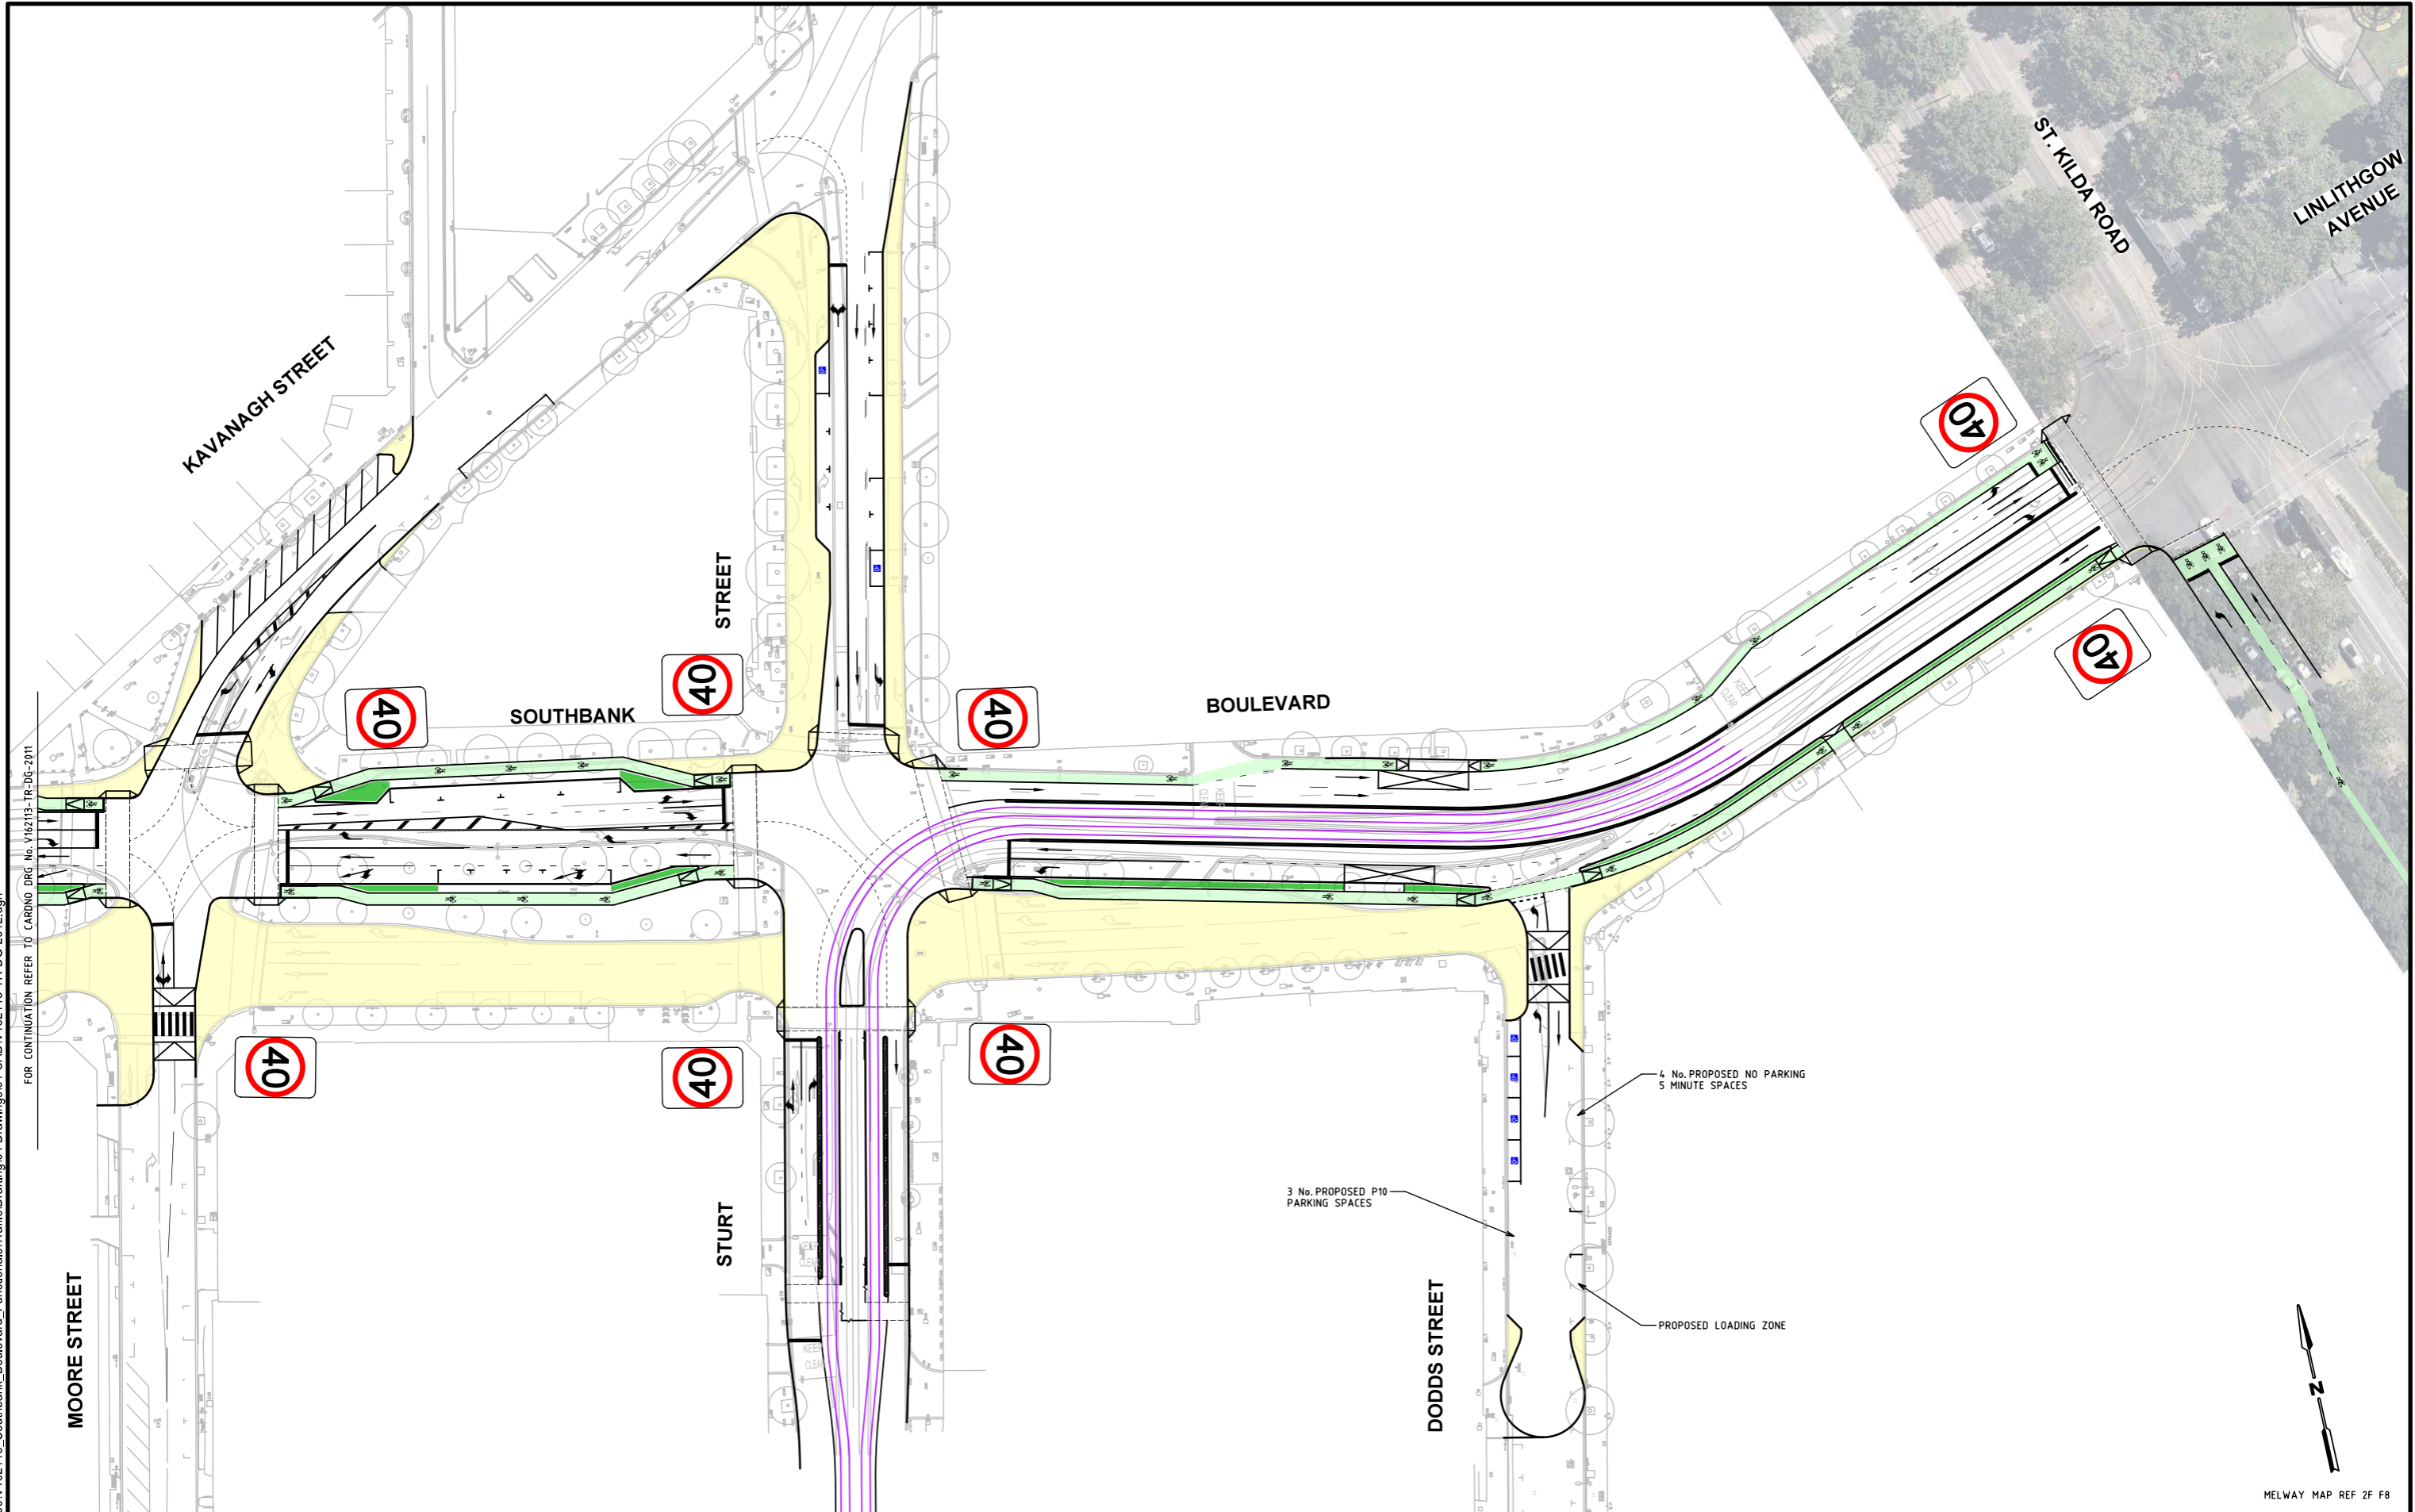

MELWAY MAP REF 2F F8

Rev	Date	Description	Drawn	Appr.
3	27.04.2017	AMENDED FOLLOWING COUNCIL COMMENTS	SGM	AC
2	21.04.2017	AMENDED FOLLOWING COUNCIL COMMENTS	SGM	AC
1	07.04.2017	ISSUED FOR INFORMATION	SGM	AC

© Cardno Limited All Rights Reserved.
 This document is produced by Cardno Limited solely for the benefit of and use by the client in accordance with the terms of the retainer. Cardno Limited does not and shall not assume any responsibility or liability whatsoever to any third party arising out of any use or reliance by third party on the content of this document.

0 5 10 20
 1:500 @ A1

WARNING
 BEWARE OF UNDERGROUND SERVICES
 THE LOCATIONS OF UNDERGROUND SERVICES SHOWN ARE APPROXIMATE ONLY AND THEIR EXACT POSITION SHOULD BE PROVEN ON SITE.



Drawn	S. MCKENZIE
Designed	S. MCKENZIE
Checked	K. SHAO
Authorised	A. CARR

Client	CITY OF MELBOURNE
Project	SOUTHBANK BOULEVARD RECONSTRUCTION SOUTHBANK BOULEVARD, SOUTHBANK CITY OF MELBOURNE
Title	PROJECT OVERVIEW ALIGNMENT PLAN SHEET 2 OF 2

Status	PRELIMINARY NOT TO BE USED FOR CONSTRUCTION PURPOSES
Date	07.04.2017
Scale	1:500
Size	A3
Drawing Number	V162113-TR-DG-2012
Revision	3

Drawn	S. MCKENZIE
Designed	S. MCKENZIE
Checked	K. SHAO
Authorised	A. CARR