


OPTION A


650M LENGTH BASELINE WORKS

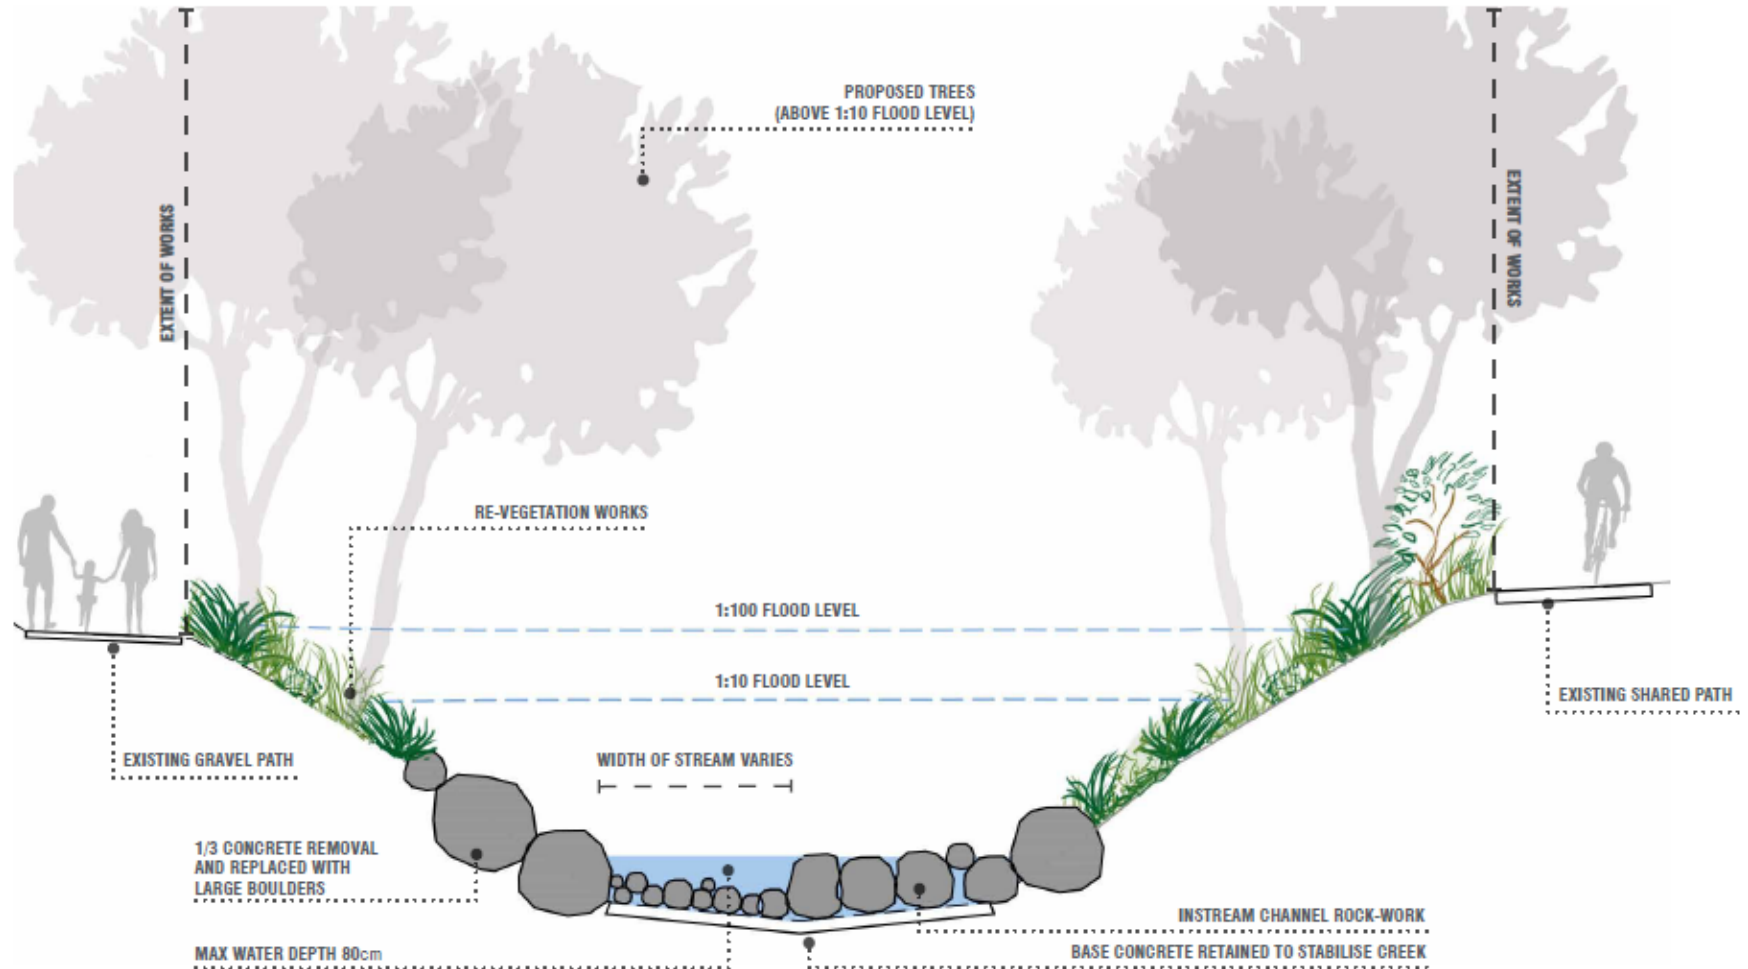

PROPOSED NATURALISED CREEK - TYPICAL CROSS SECTION

OPTION B

LEBANON RESERVE POND CROSS SECTION

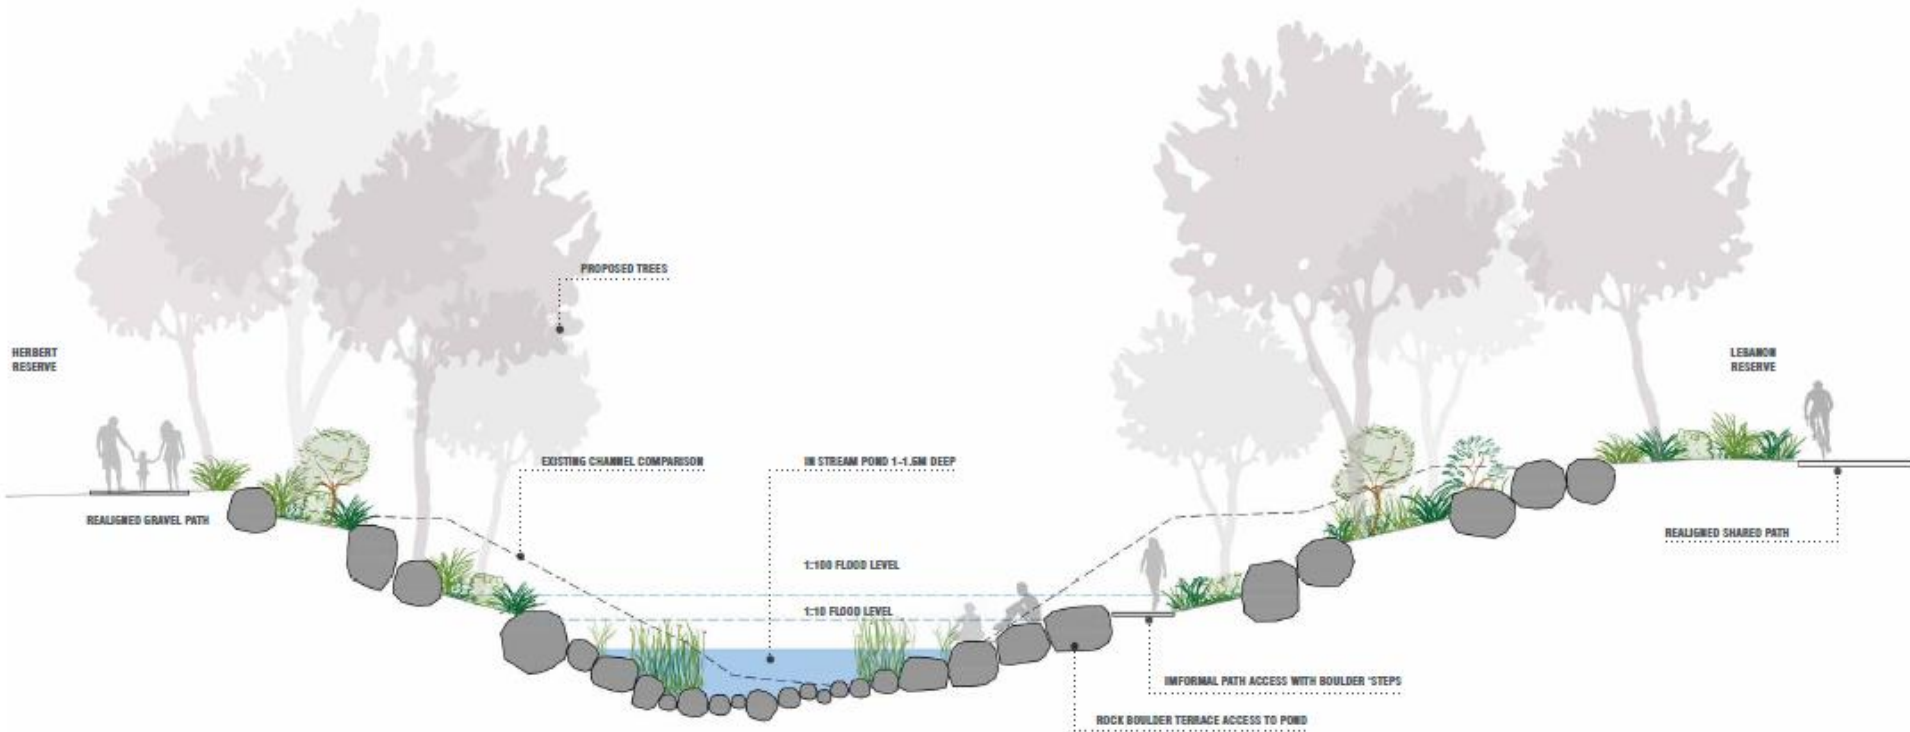

OPTION C

OAK PARK RESERVE POND CROSS SECTION

