



**INDICATIVE SECTION  
GRAVEL PATHWAY**

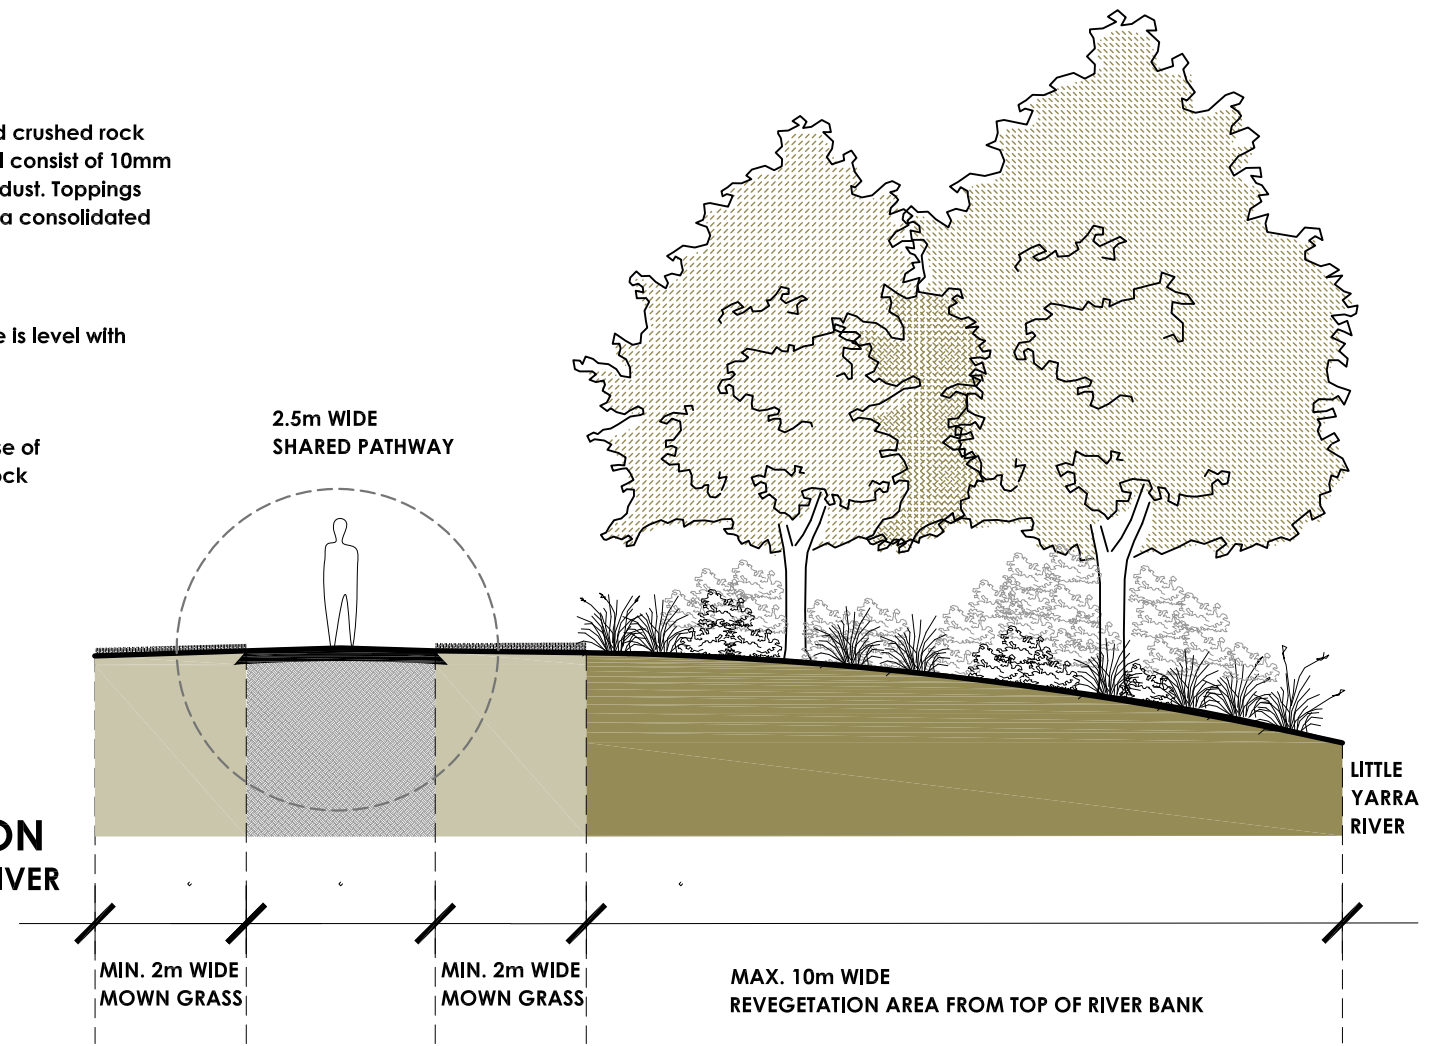

**INDICATIVE SECTION  
FOR PATHWAY ALONG RIVER**

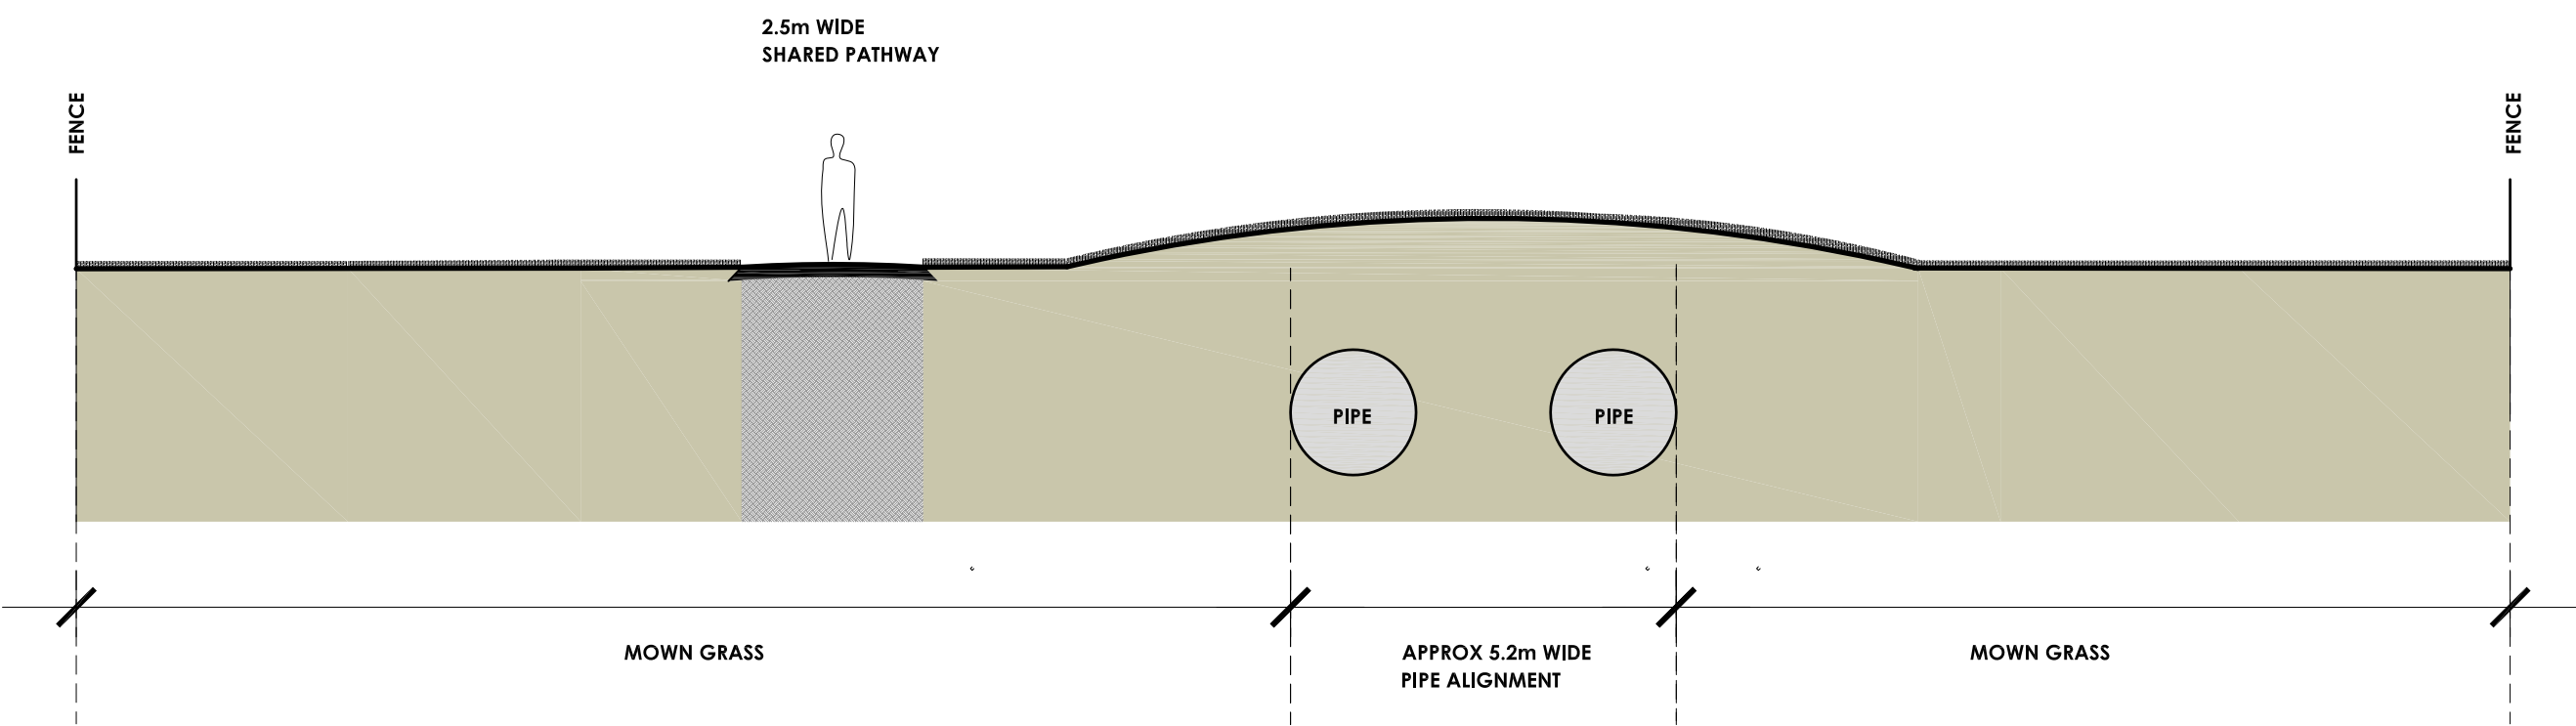

**INDICATIVE SECTION  
FOR PROPOSED PATHWAY WITHIN PIPELINE RESERVE**

**L23**  
Drawing No

Melbourne Water  
Proprietor

Little Yarra River Trail  
Project

**INDICATIVE PATHWAY  
SECTIONS**

Title  
JUNE 2020  
Date



ABN 90 838 719 320  
165 Yarra Street, Warrandyte VIC 3121  
PO Box 1250, Kangaroo Ground VIC 3097  
T (03) 98421111 M 0404 014 704 E j@henryarchitects.com.au