


IVANHOE PARK PAVILION & GRANDSTAND UPGRADE PROPOSAL




SCHEDULE OF AREAS EXISTING

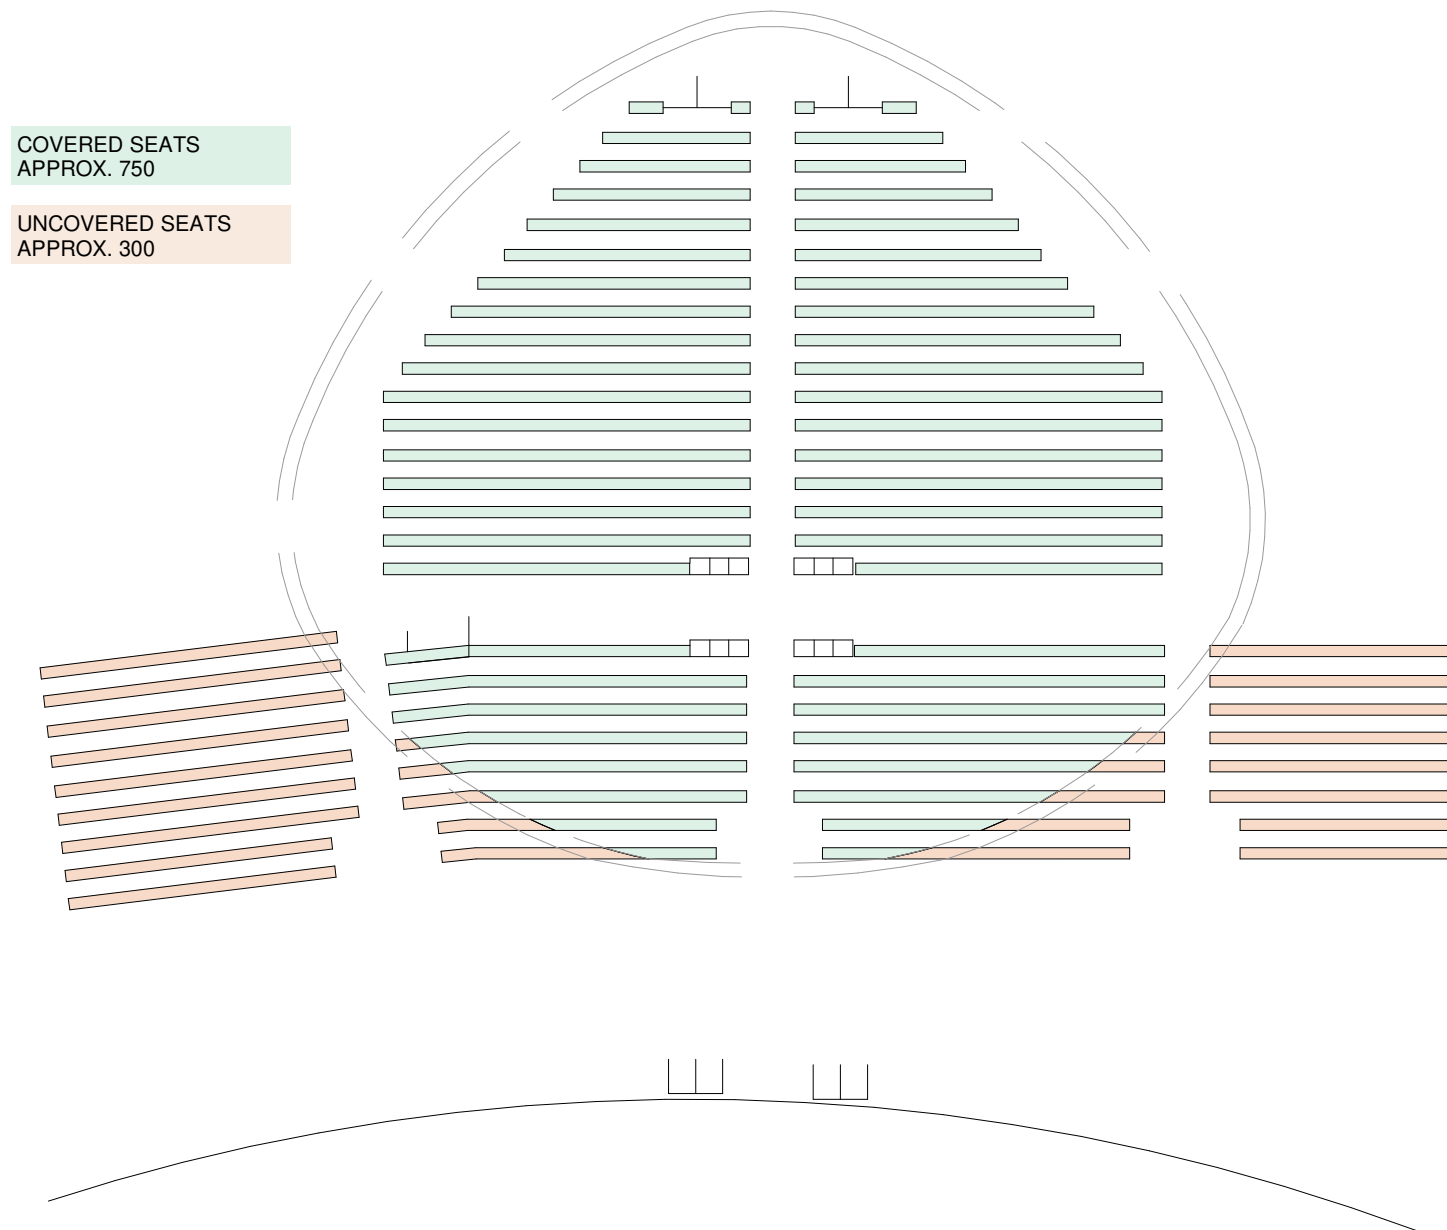

EXISTING SEATING LAYOUT

1050 SEATS

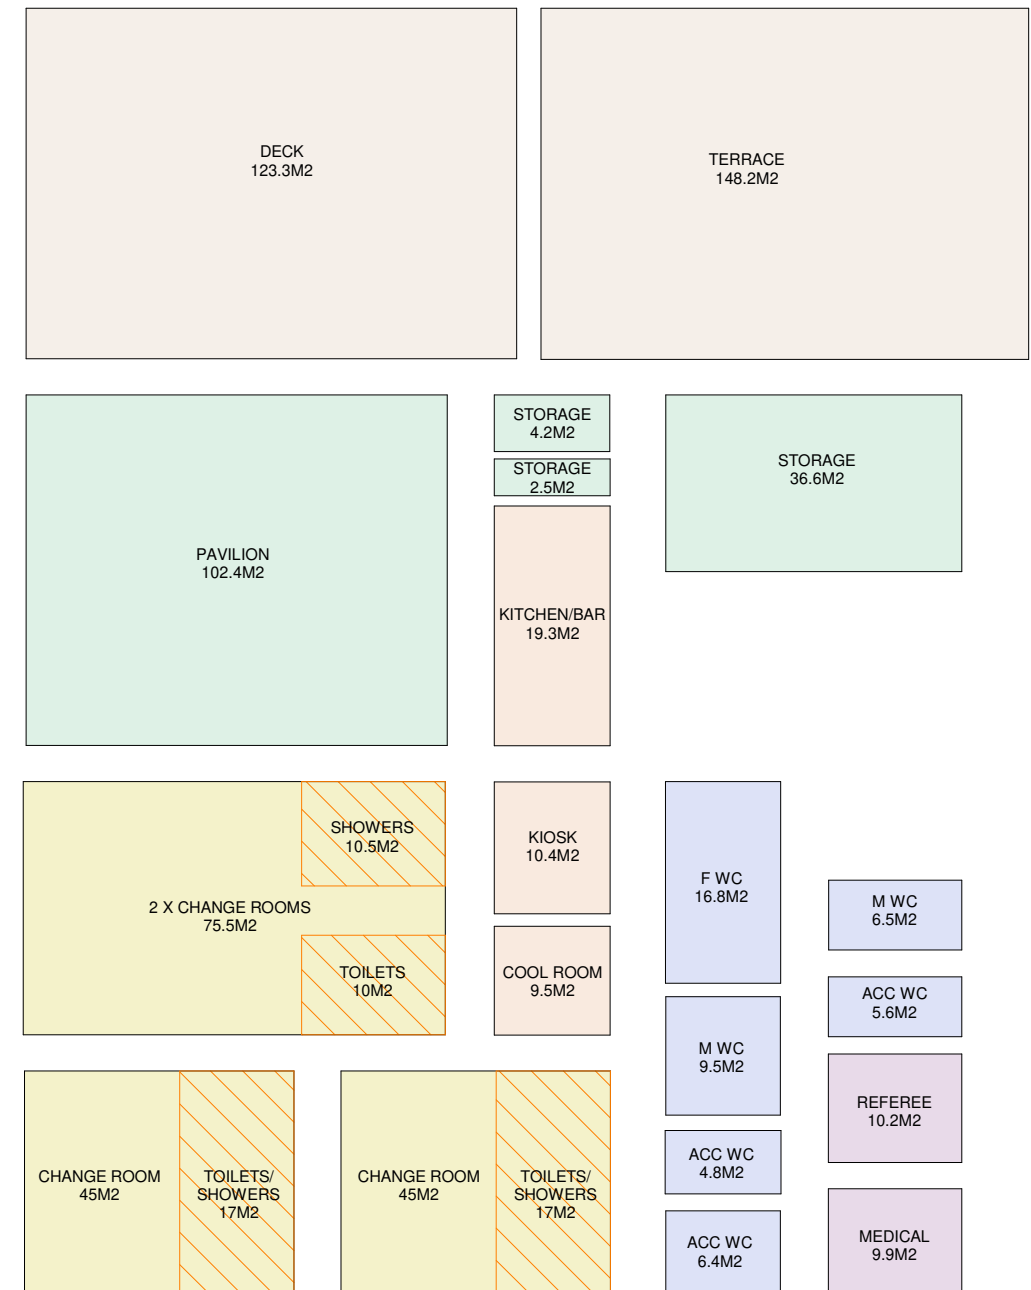


EXISTING FUNCTIONAL AREA MAP (420M2)

OUTDOOR AREA EXCLUDED



4 CHANGE ROOMS

SCHEDULE OF AREAS PROPOSED

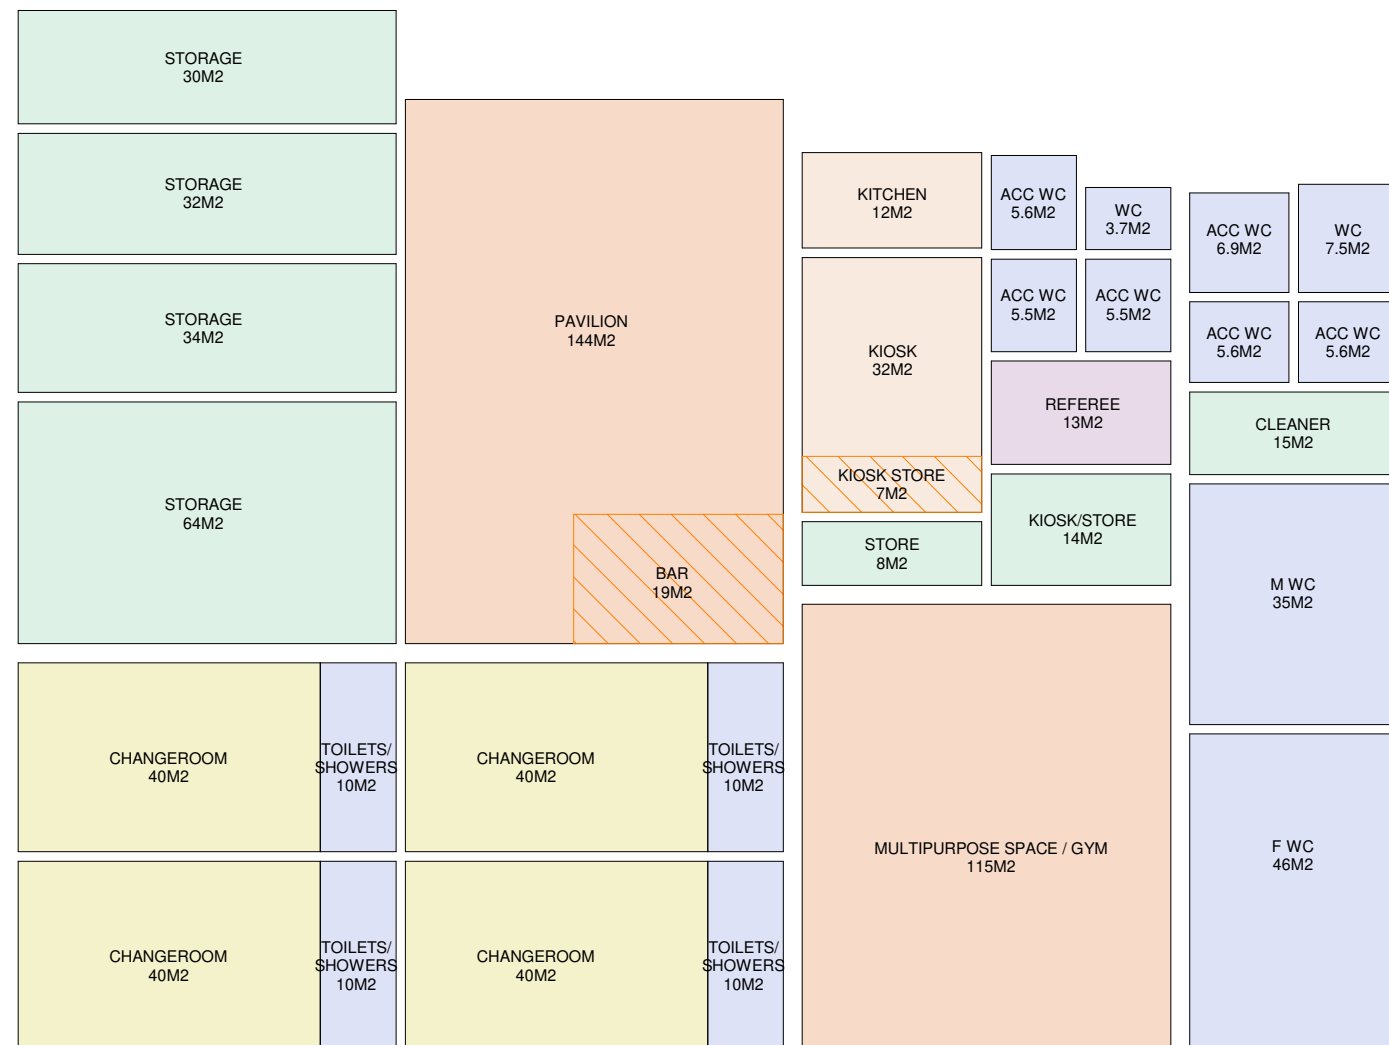

PROPOSED FUNCTIONAL AREA MAP OPTION 01 (840M2)




4 CHANGE ROOMS

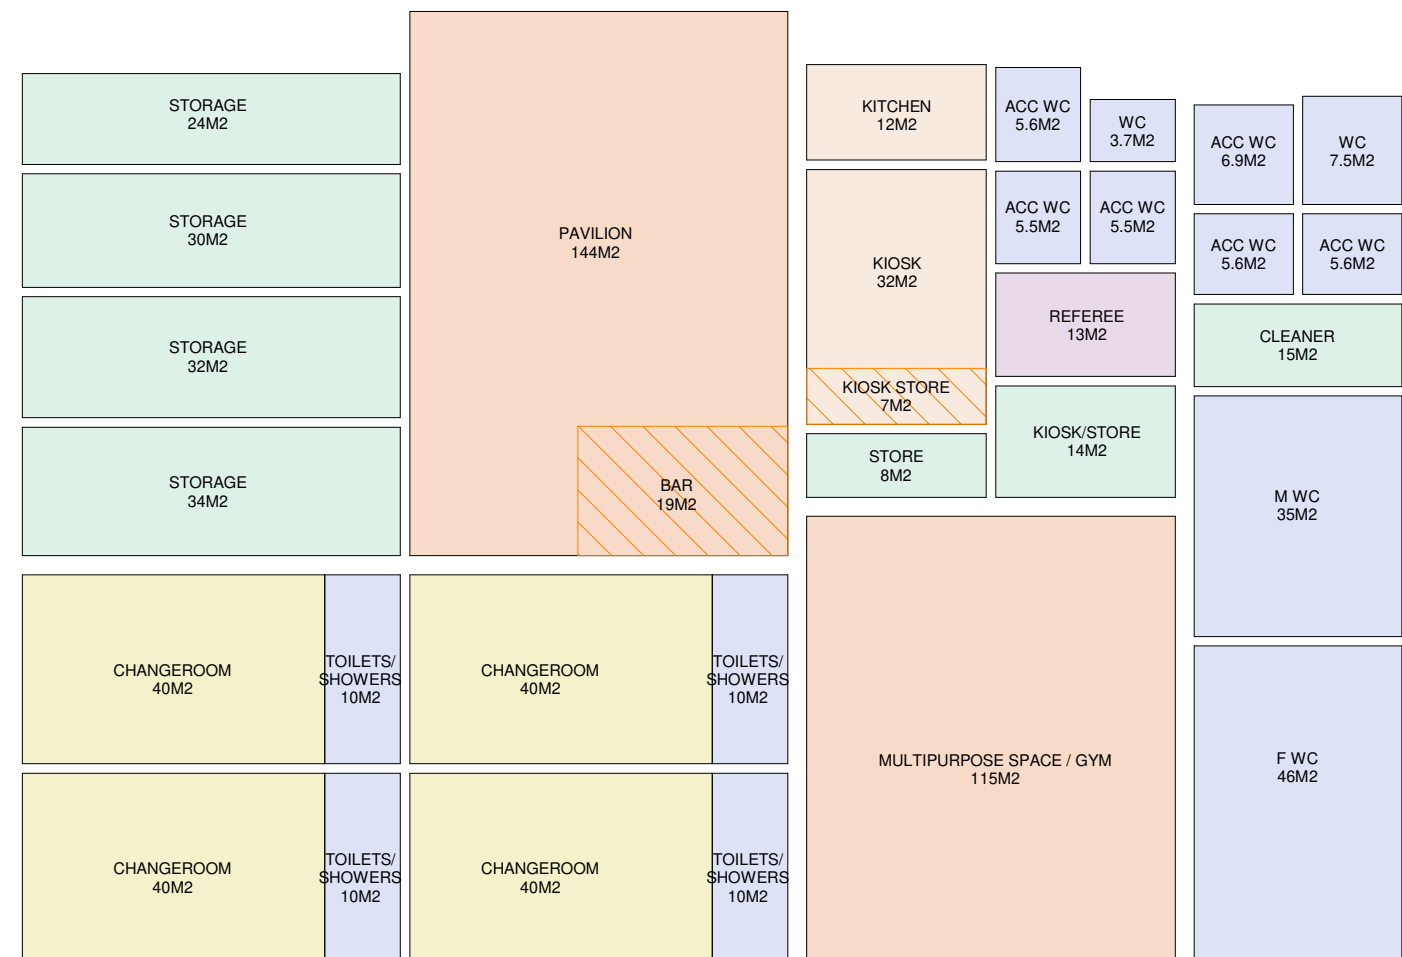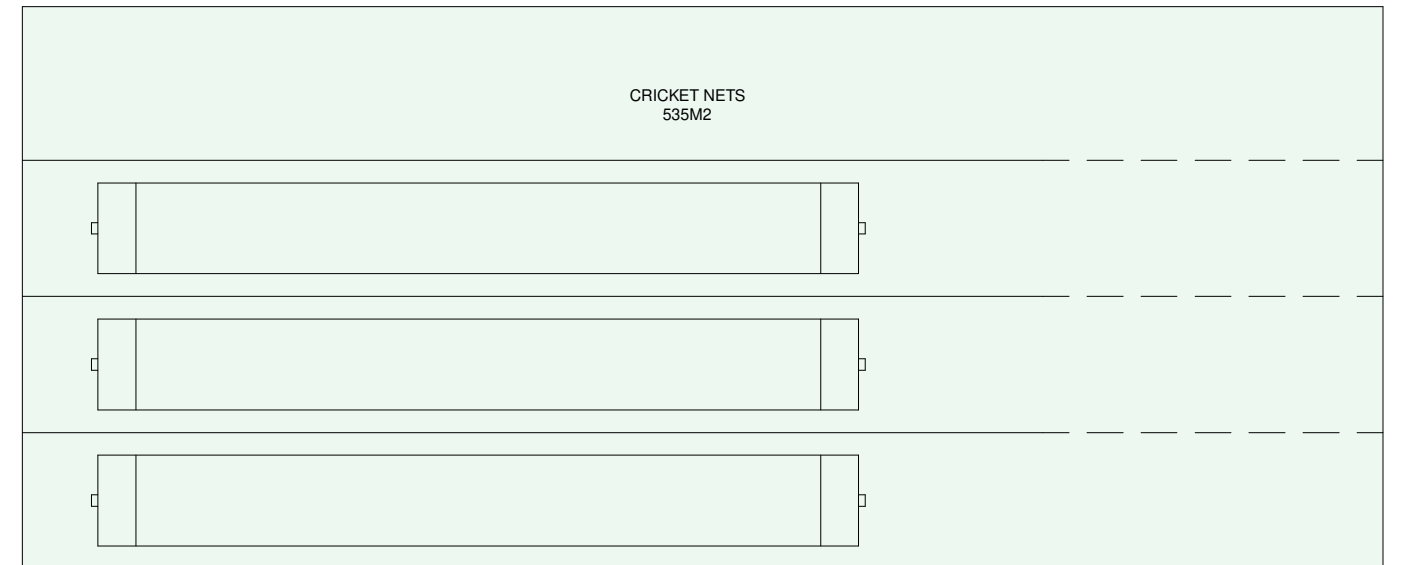


PROPOSED FUNCTIONAL AREA MAP OPTION 02 (1345M2)

4 CHANGE ROOMS + INDOOR CRICKET NETS



MATERIALITY, FORM AND TYPOLOGY

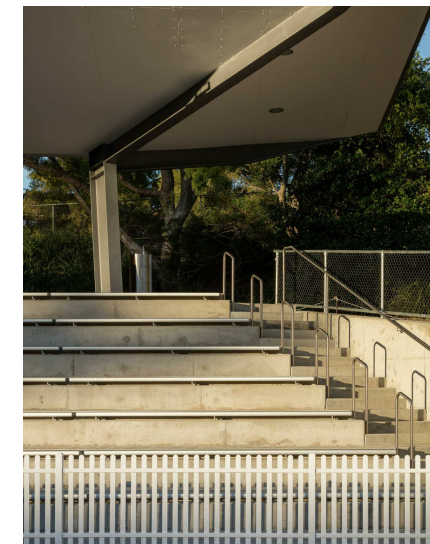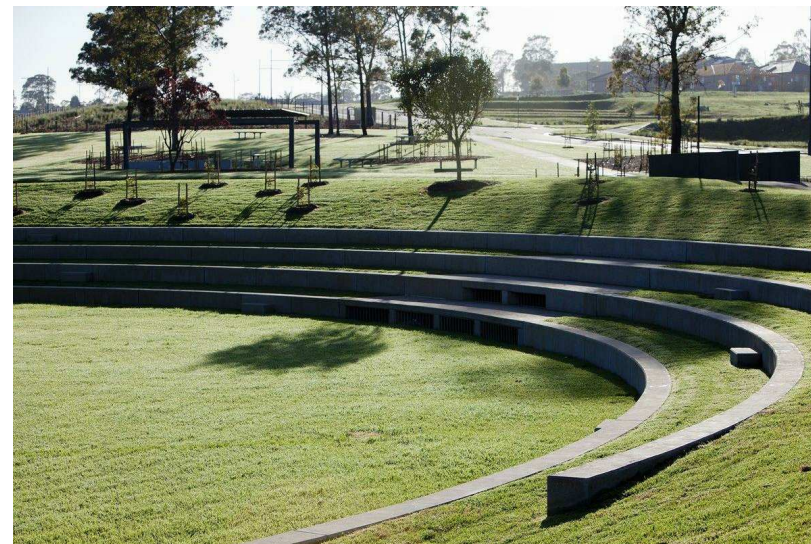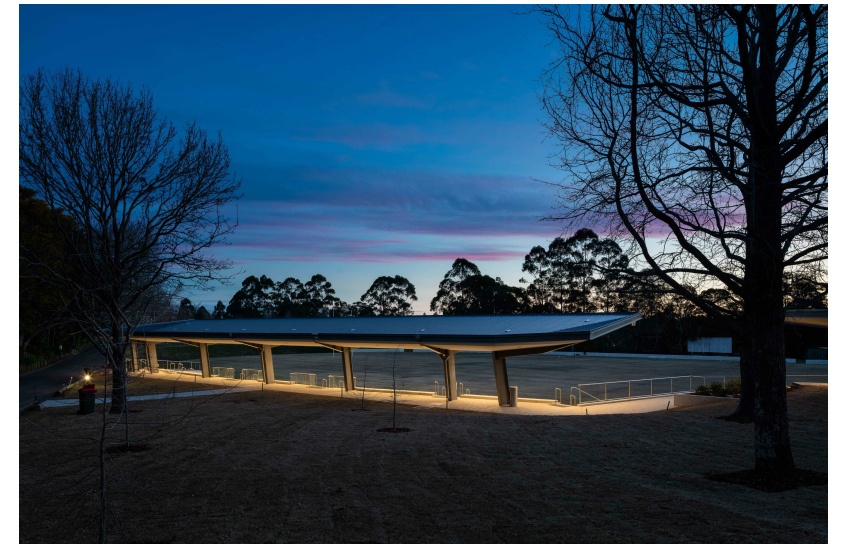


EXISTING SITE PLAN

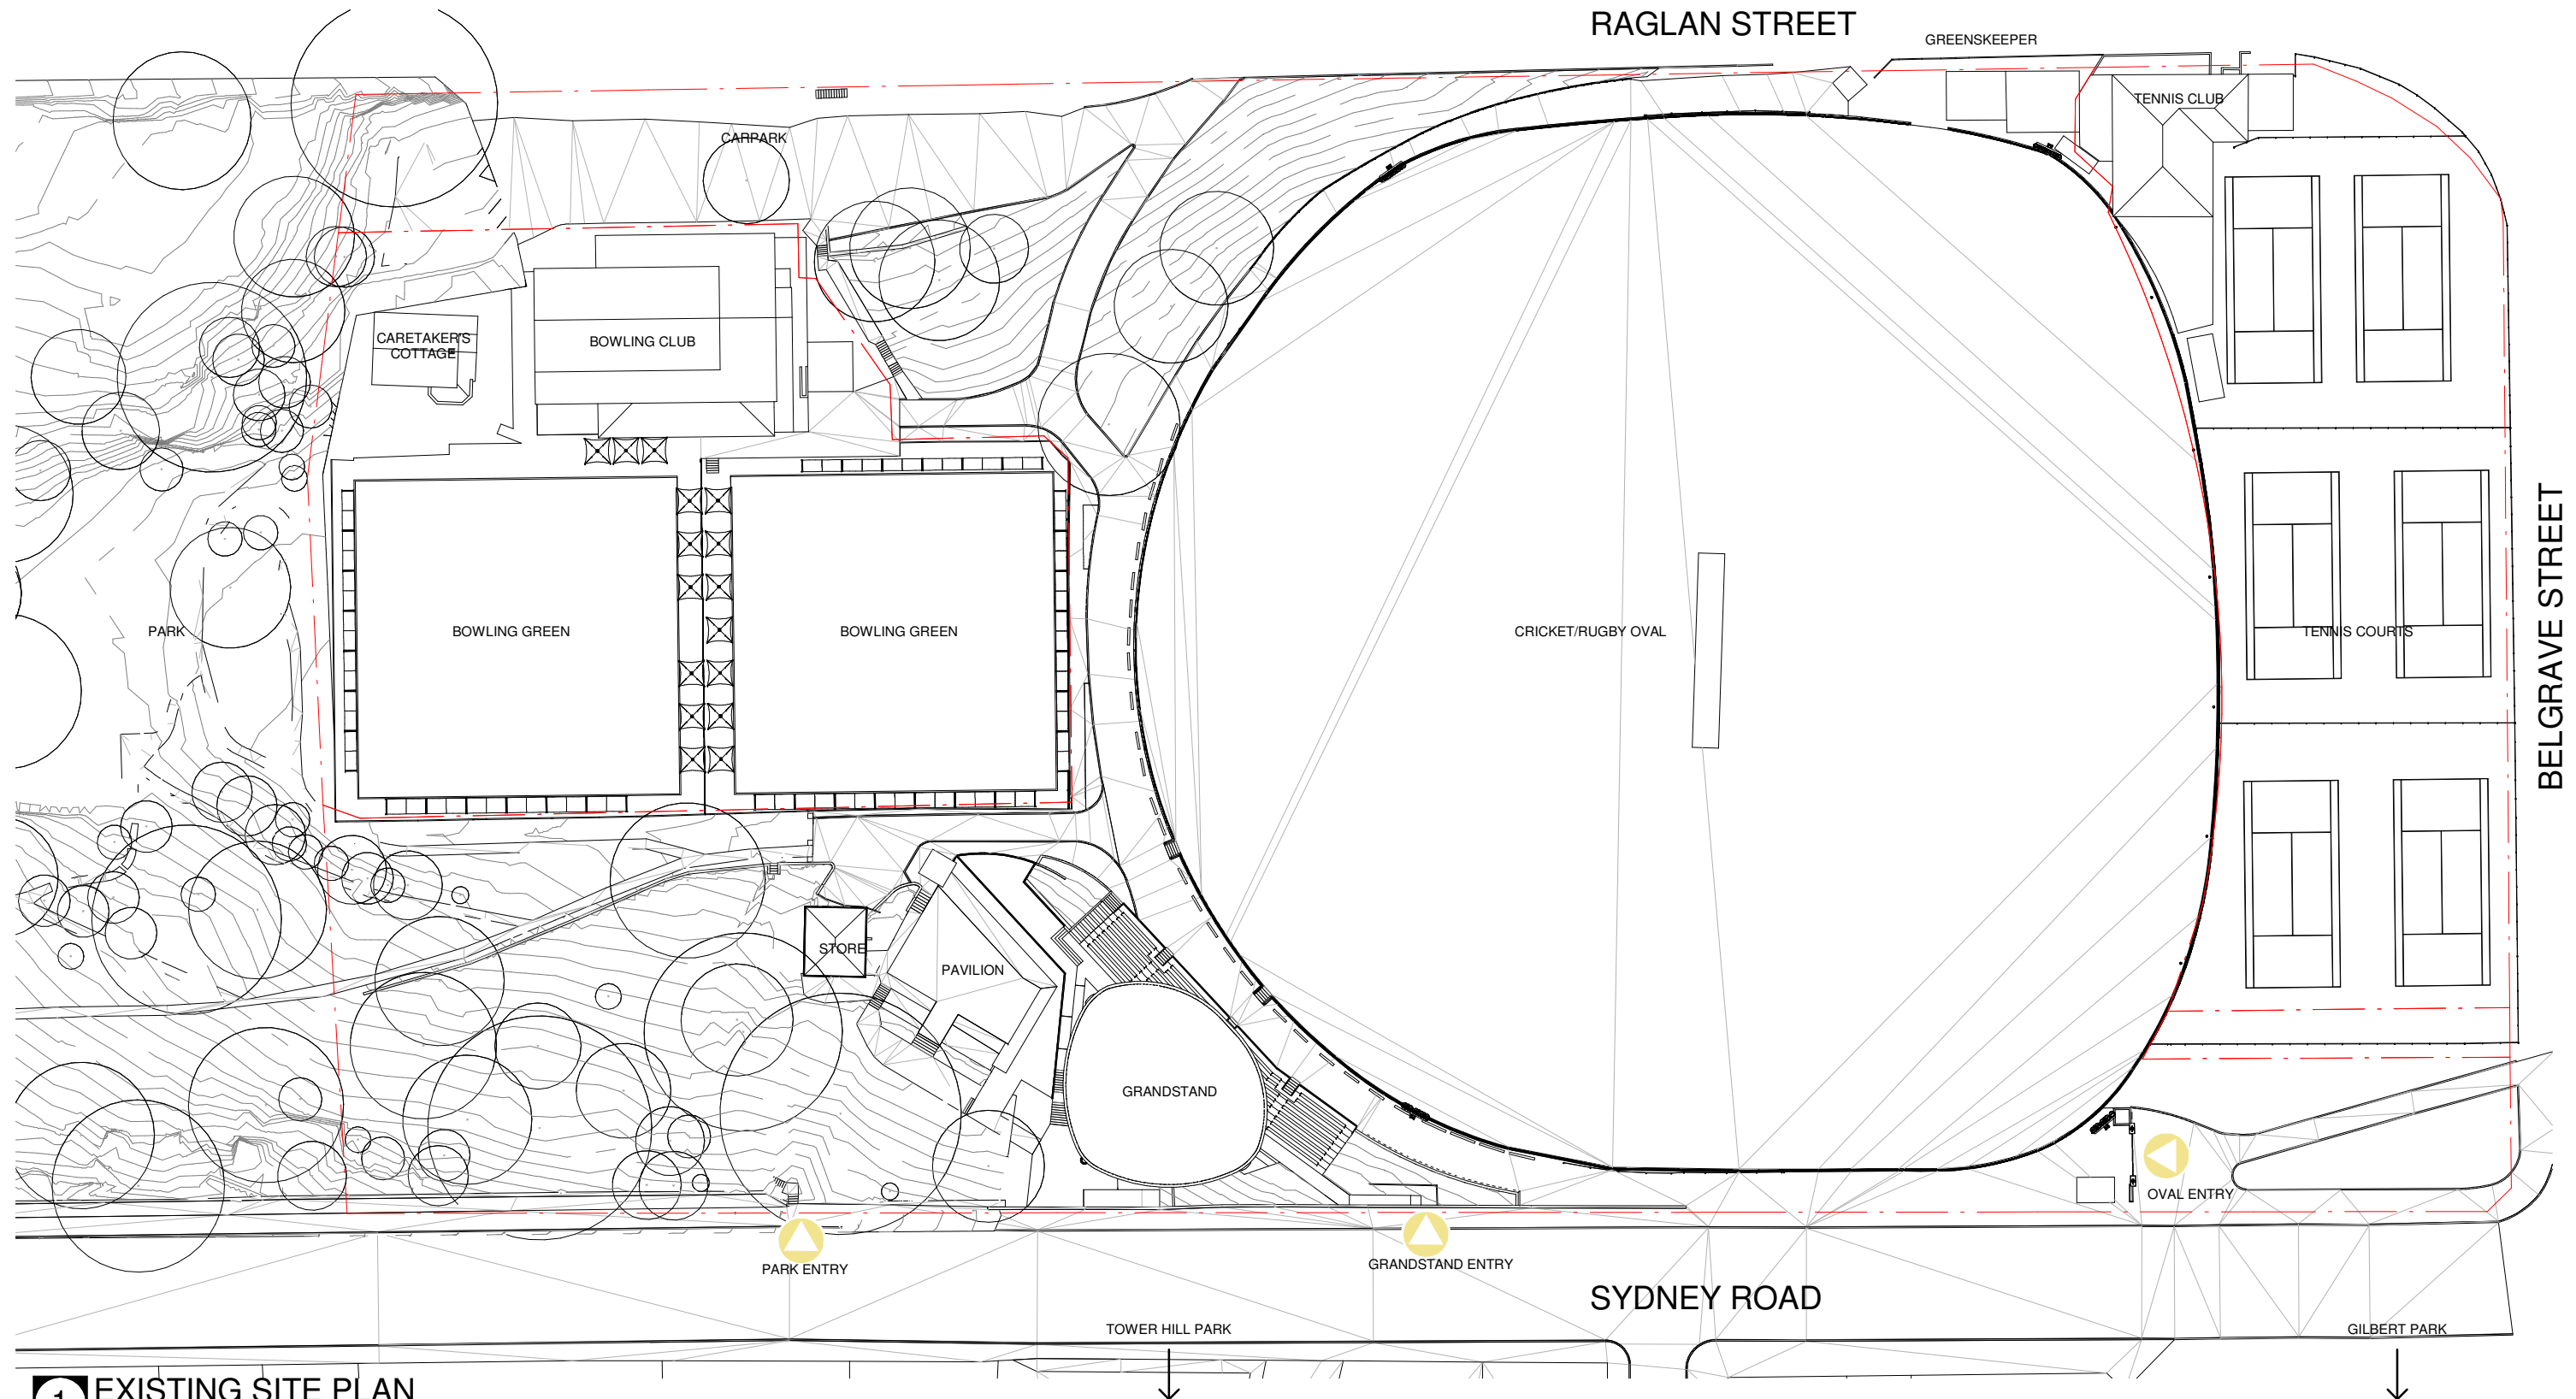


SITE PLAN

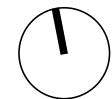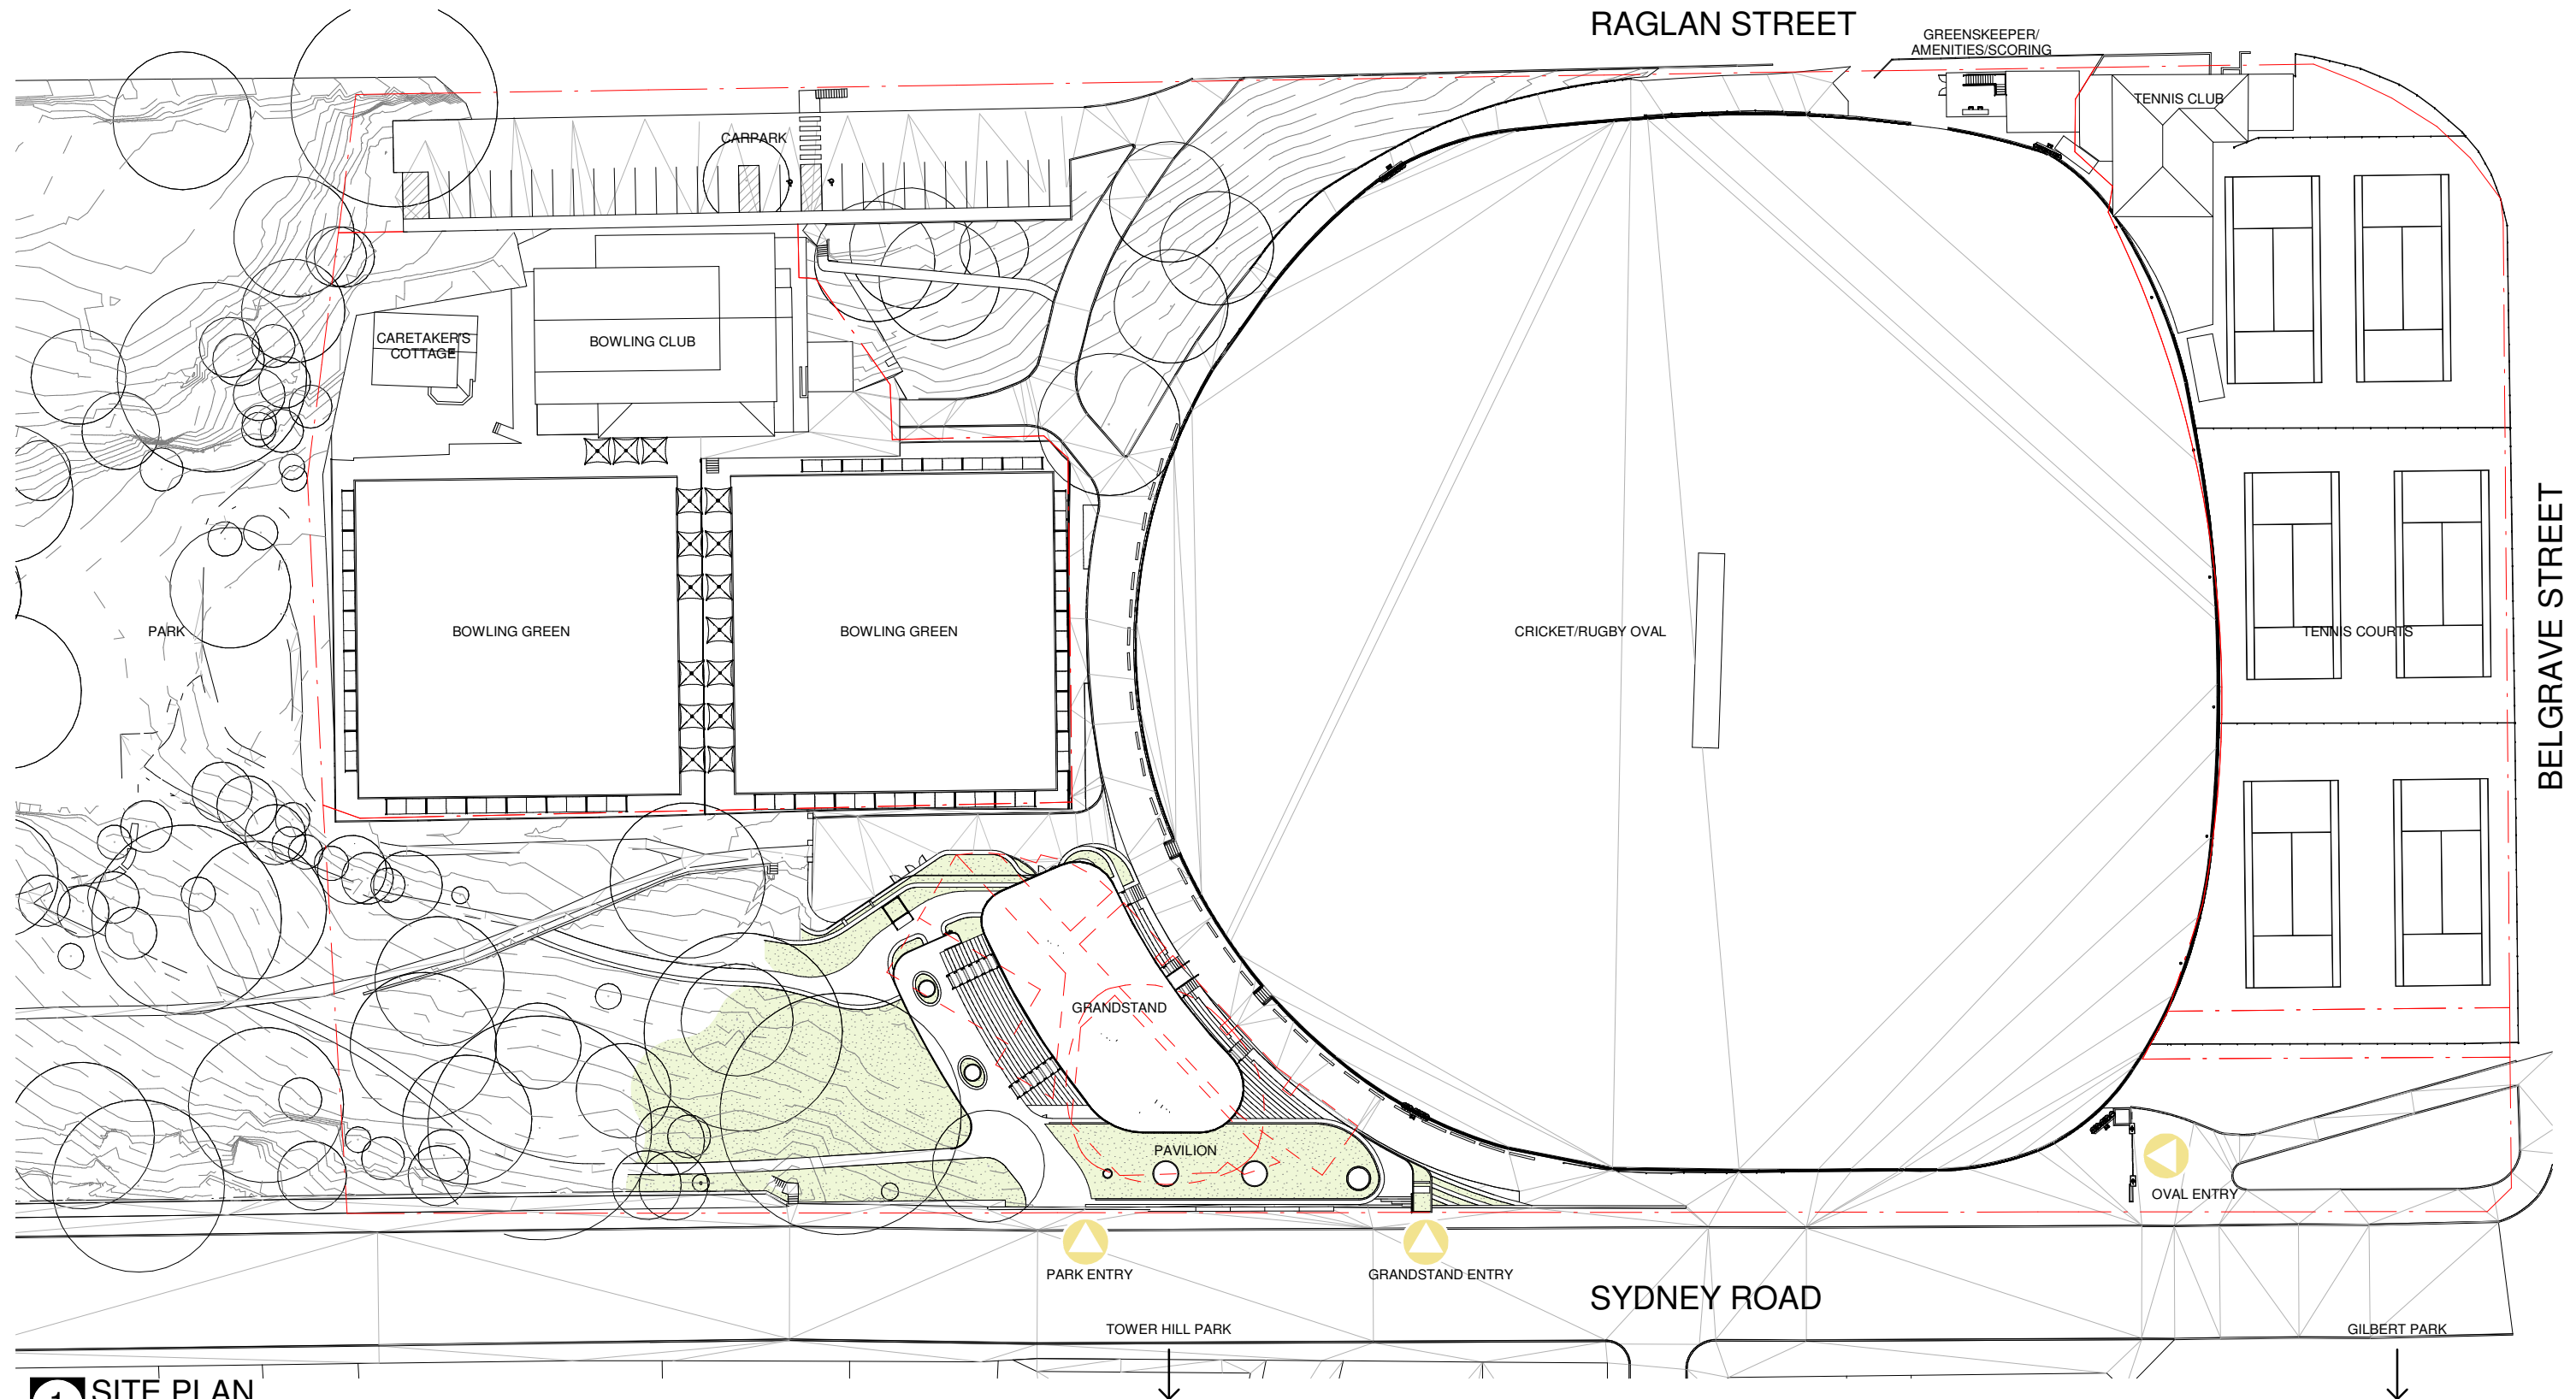


GROUND FLOOR PLAN OPTION 1

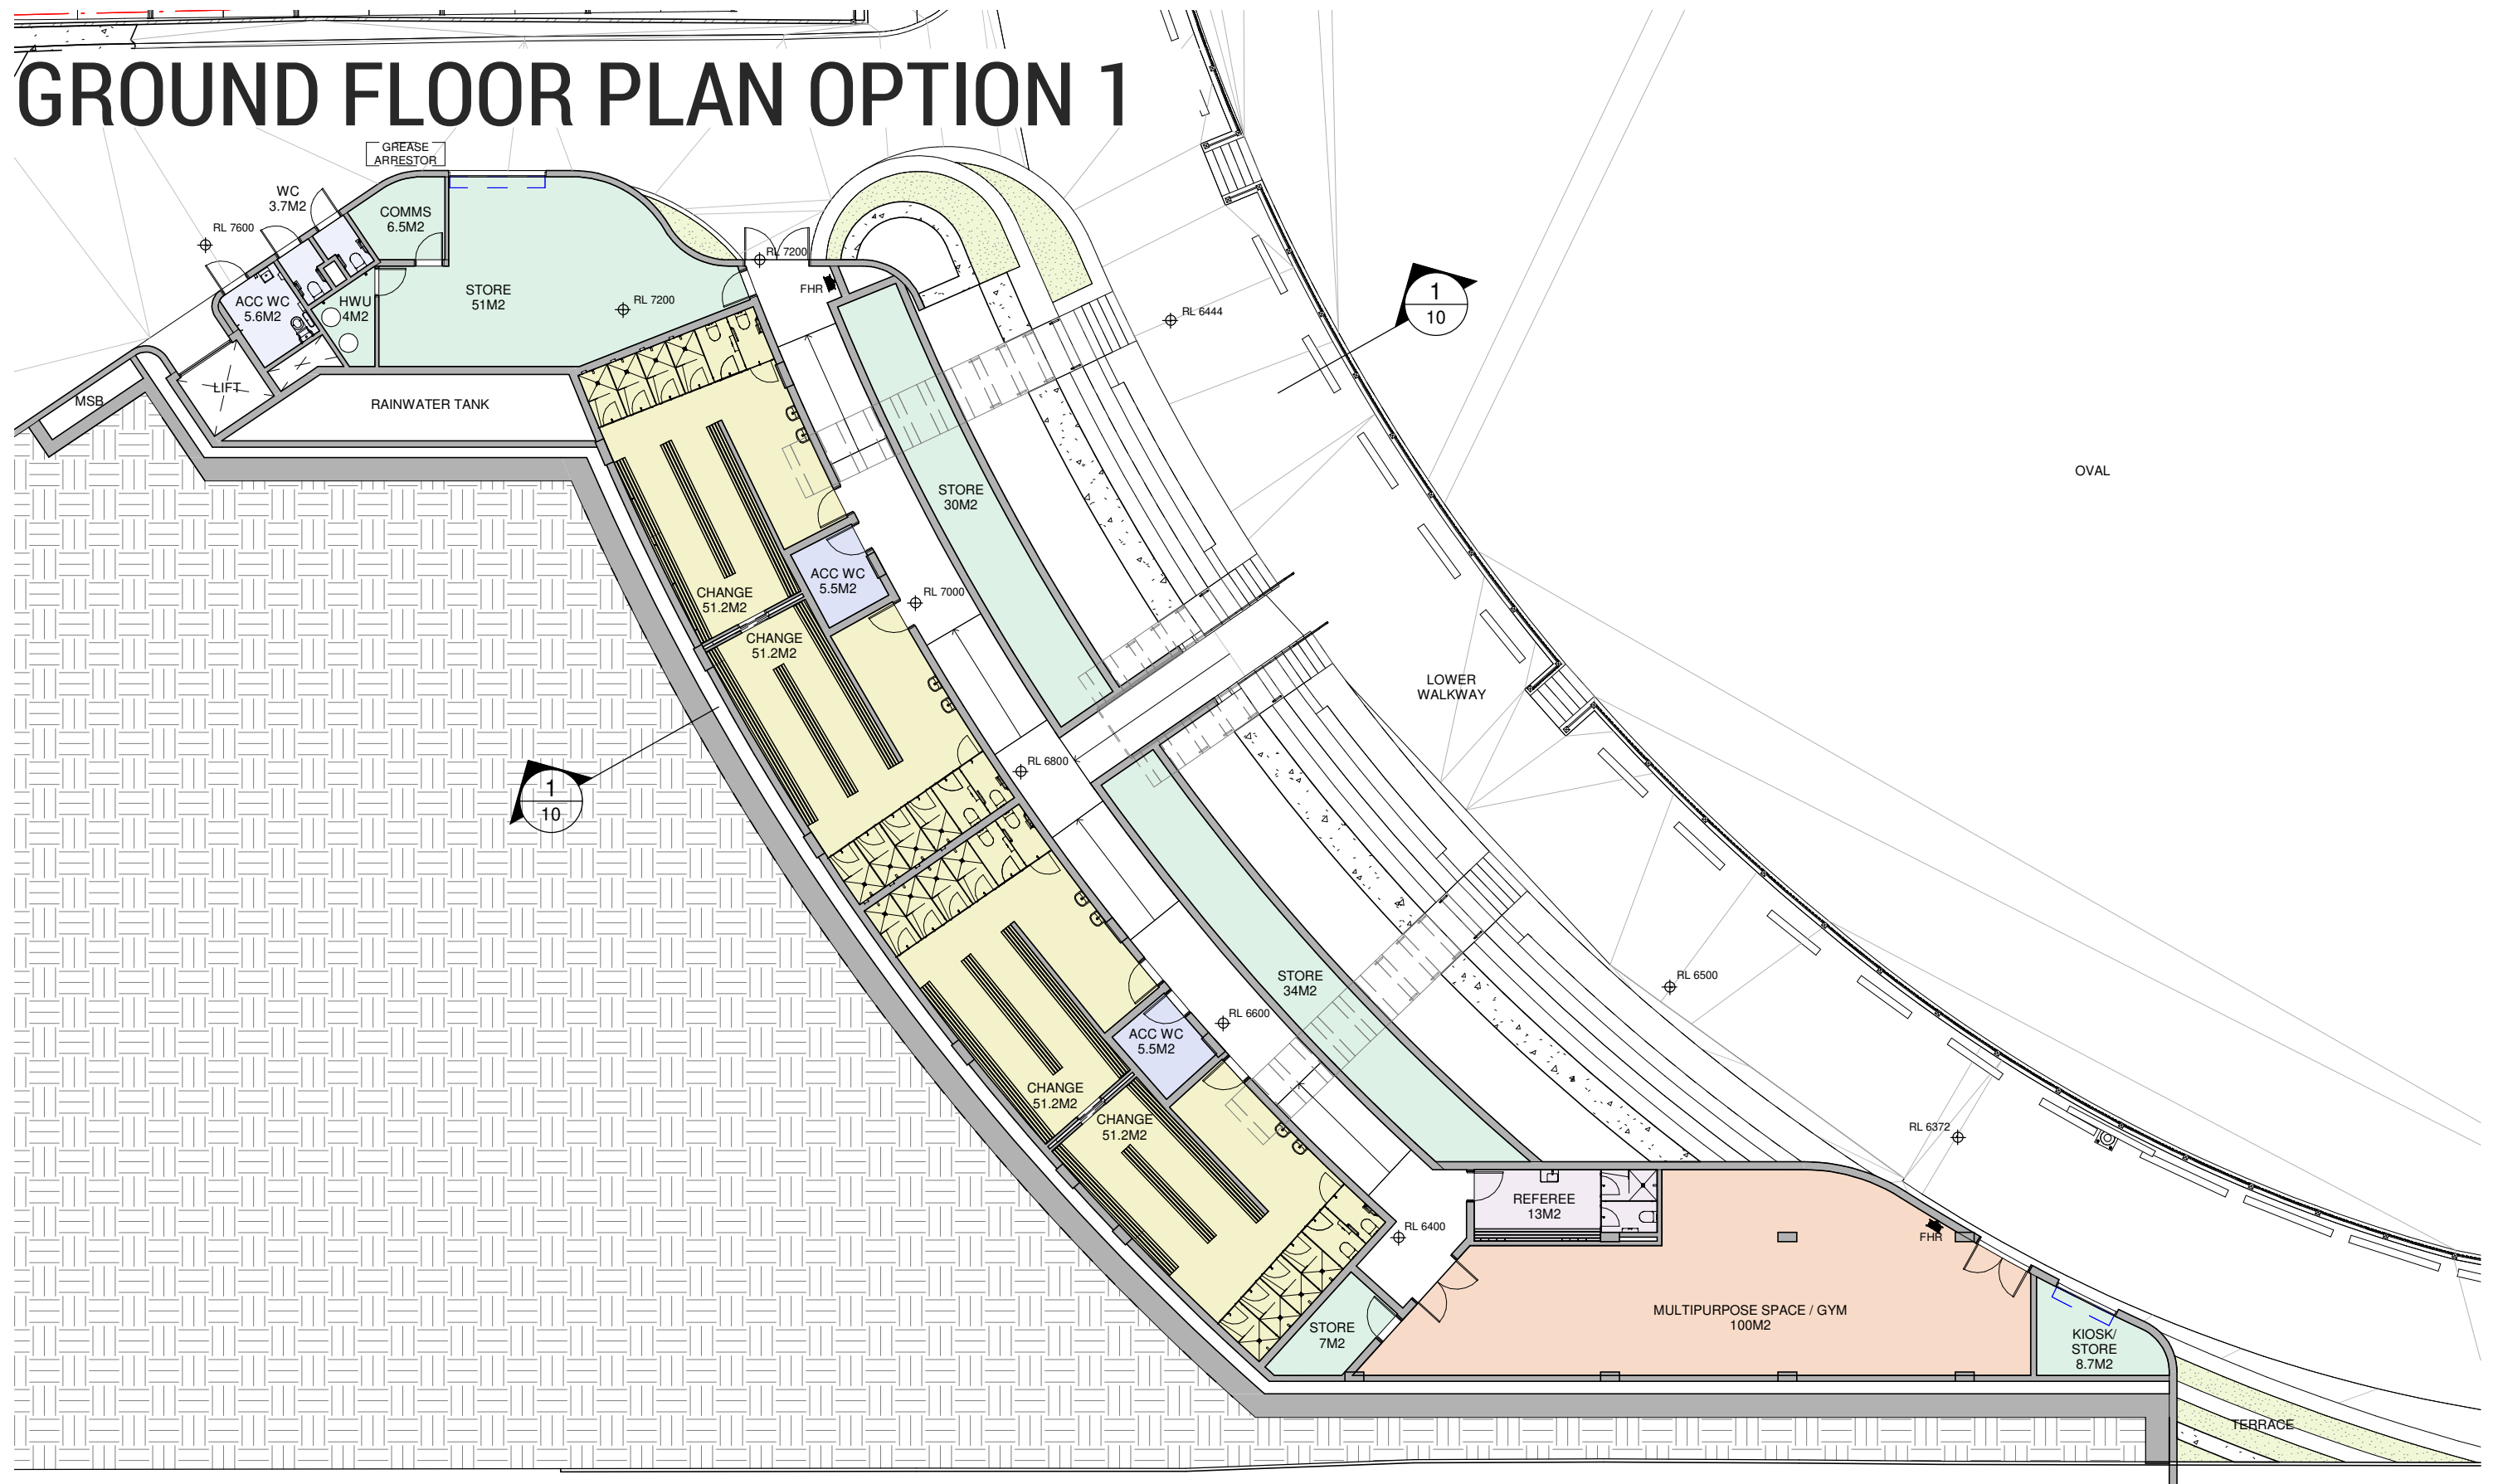



GROUND FLOOR PLAN OPTION 2

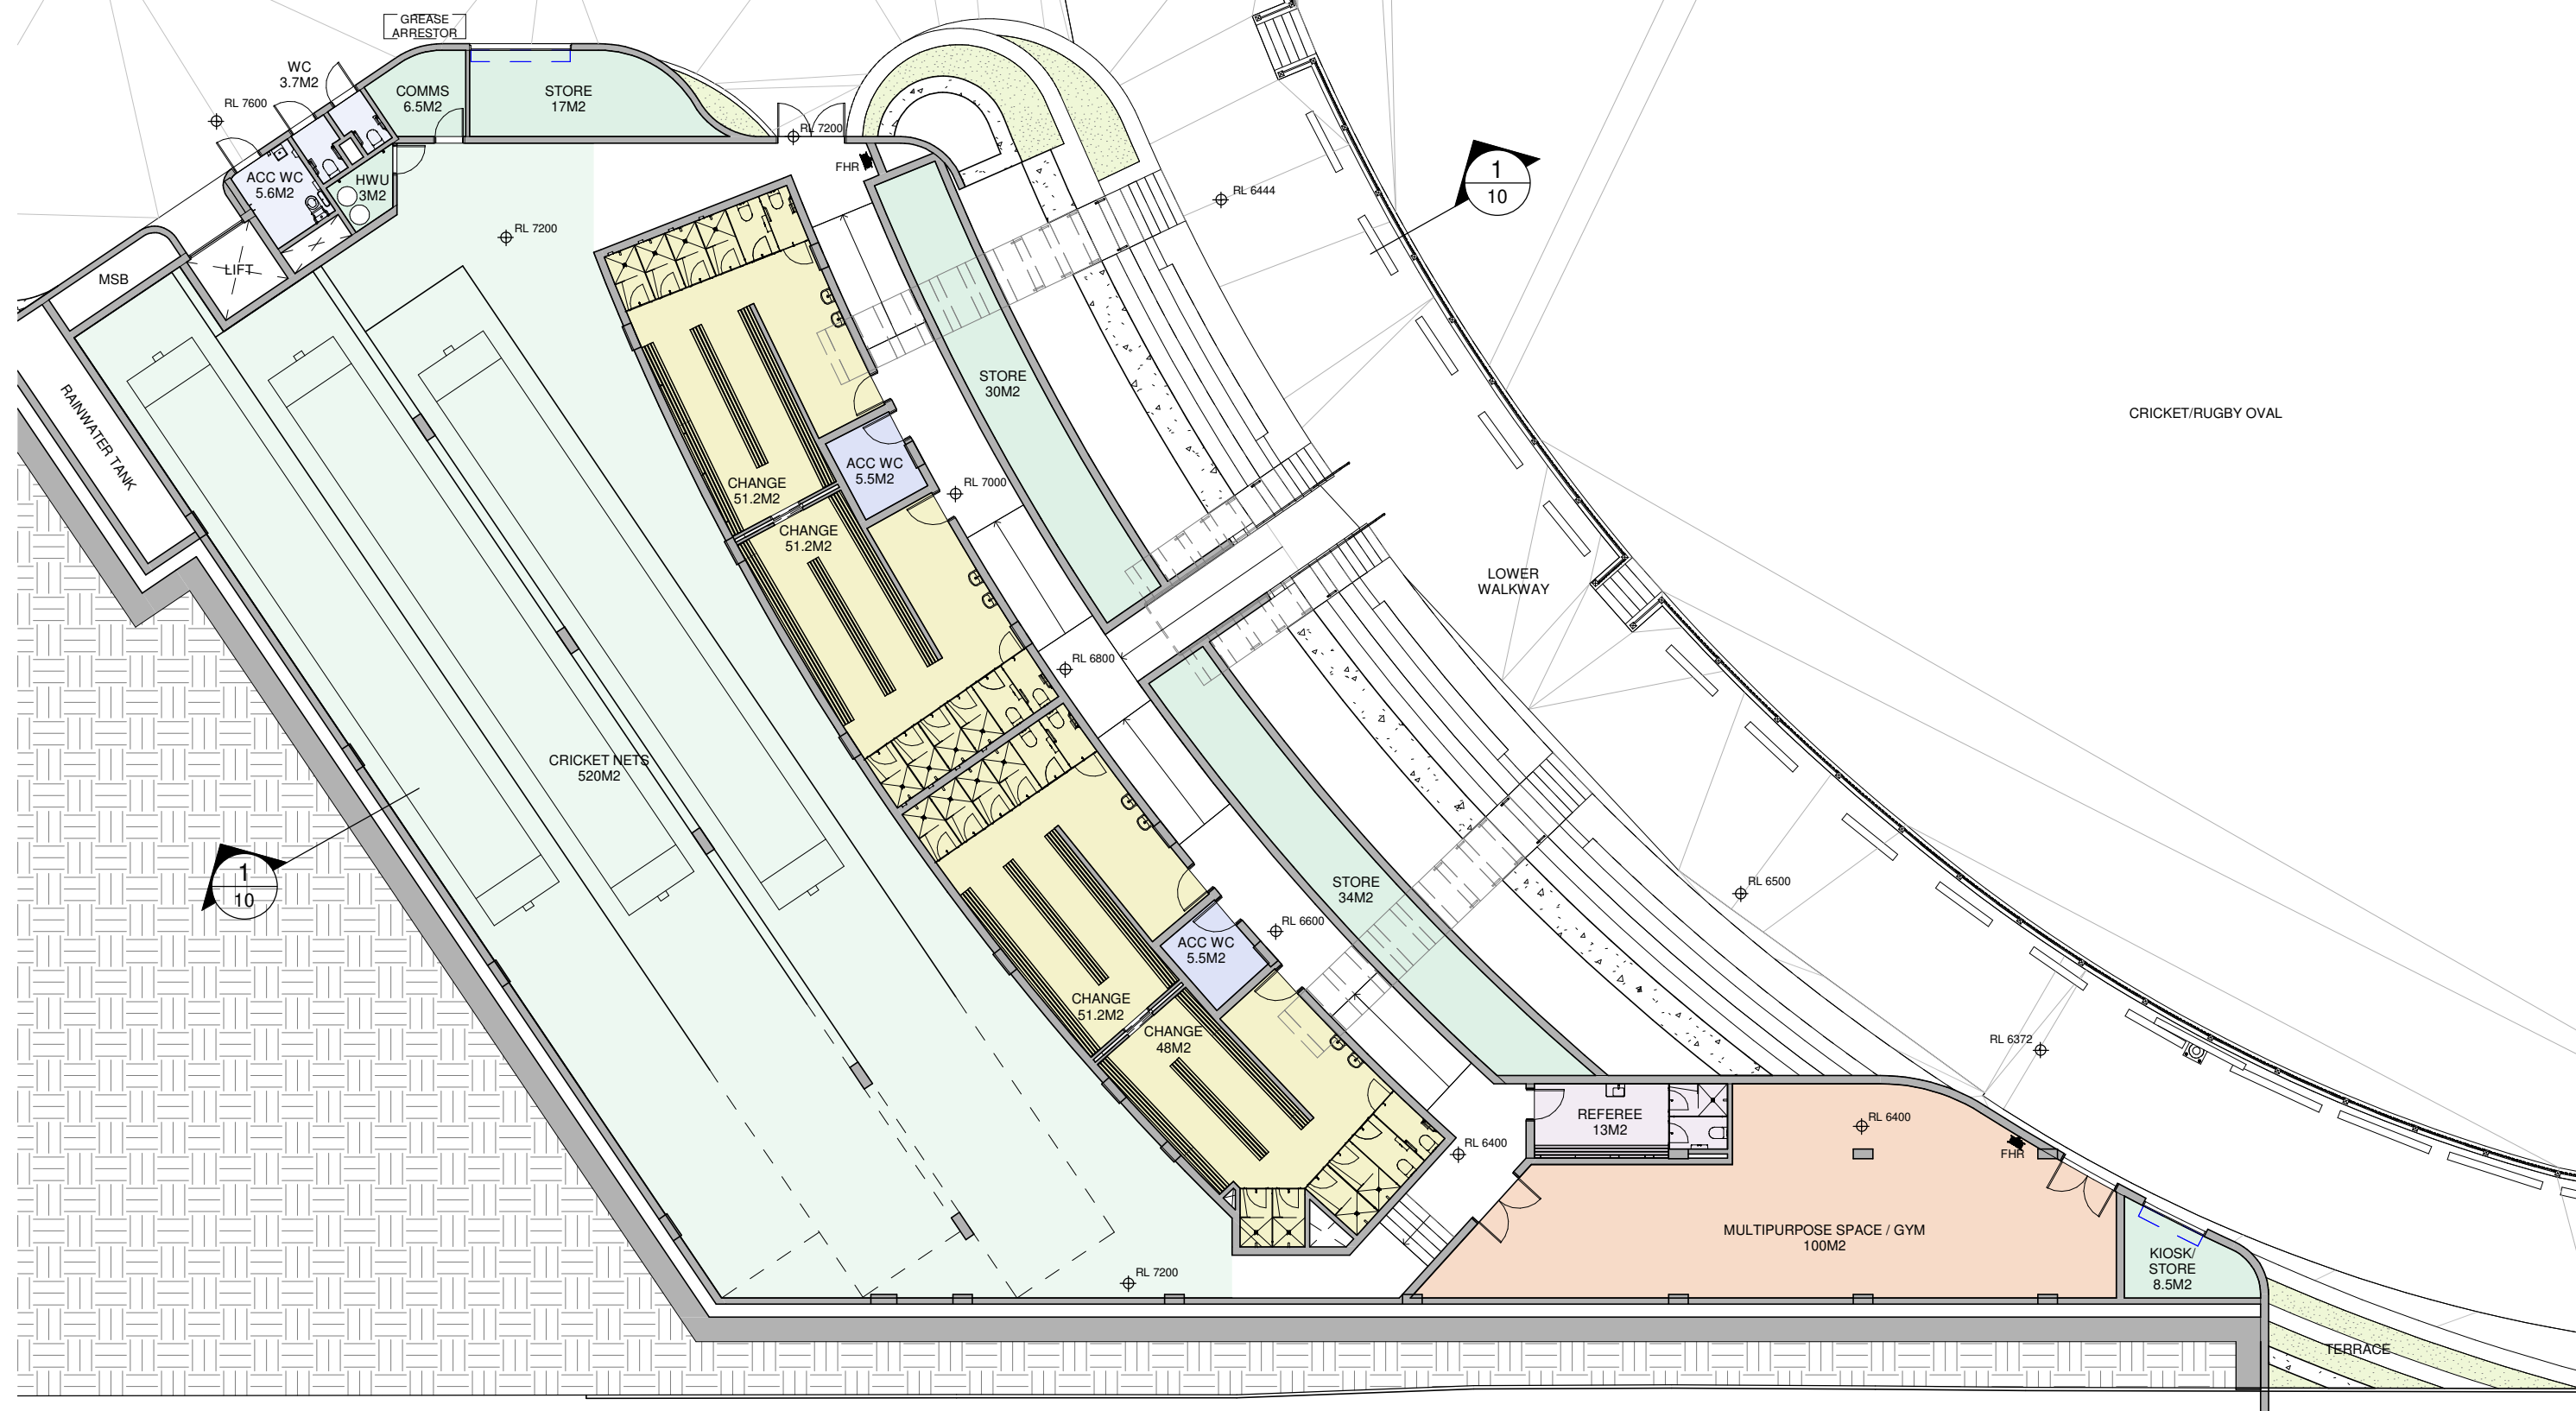


FIRST FLOOR PLAN

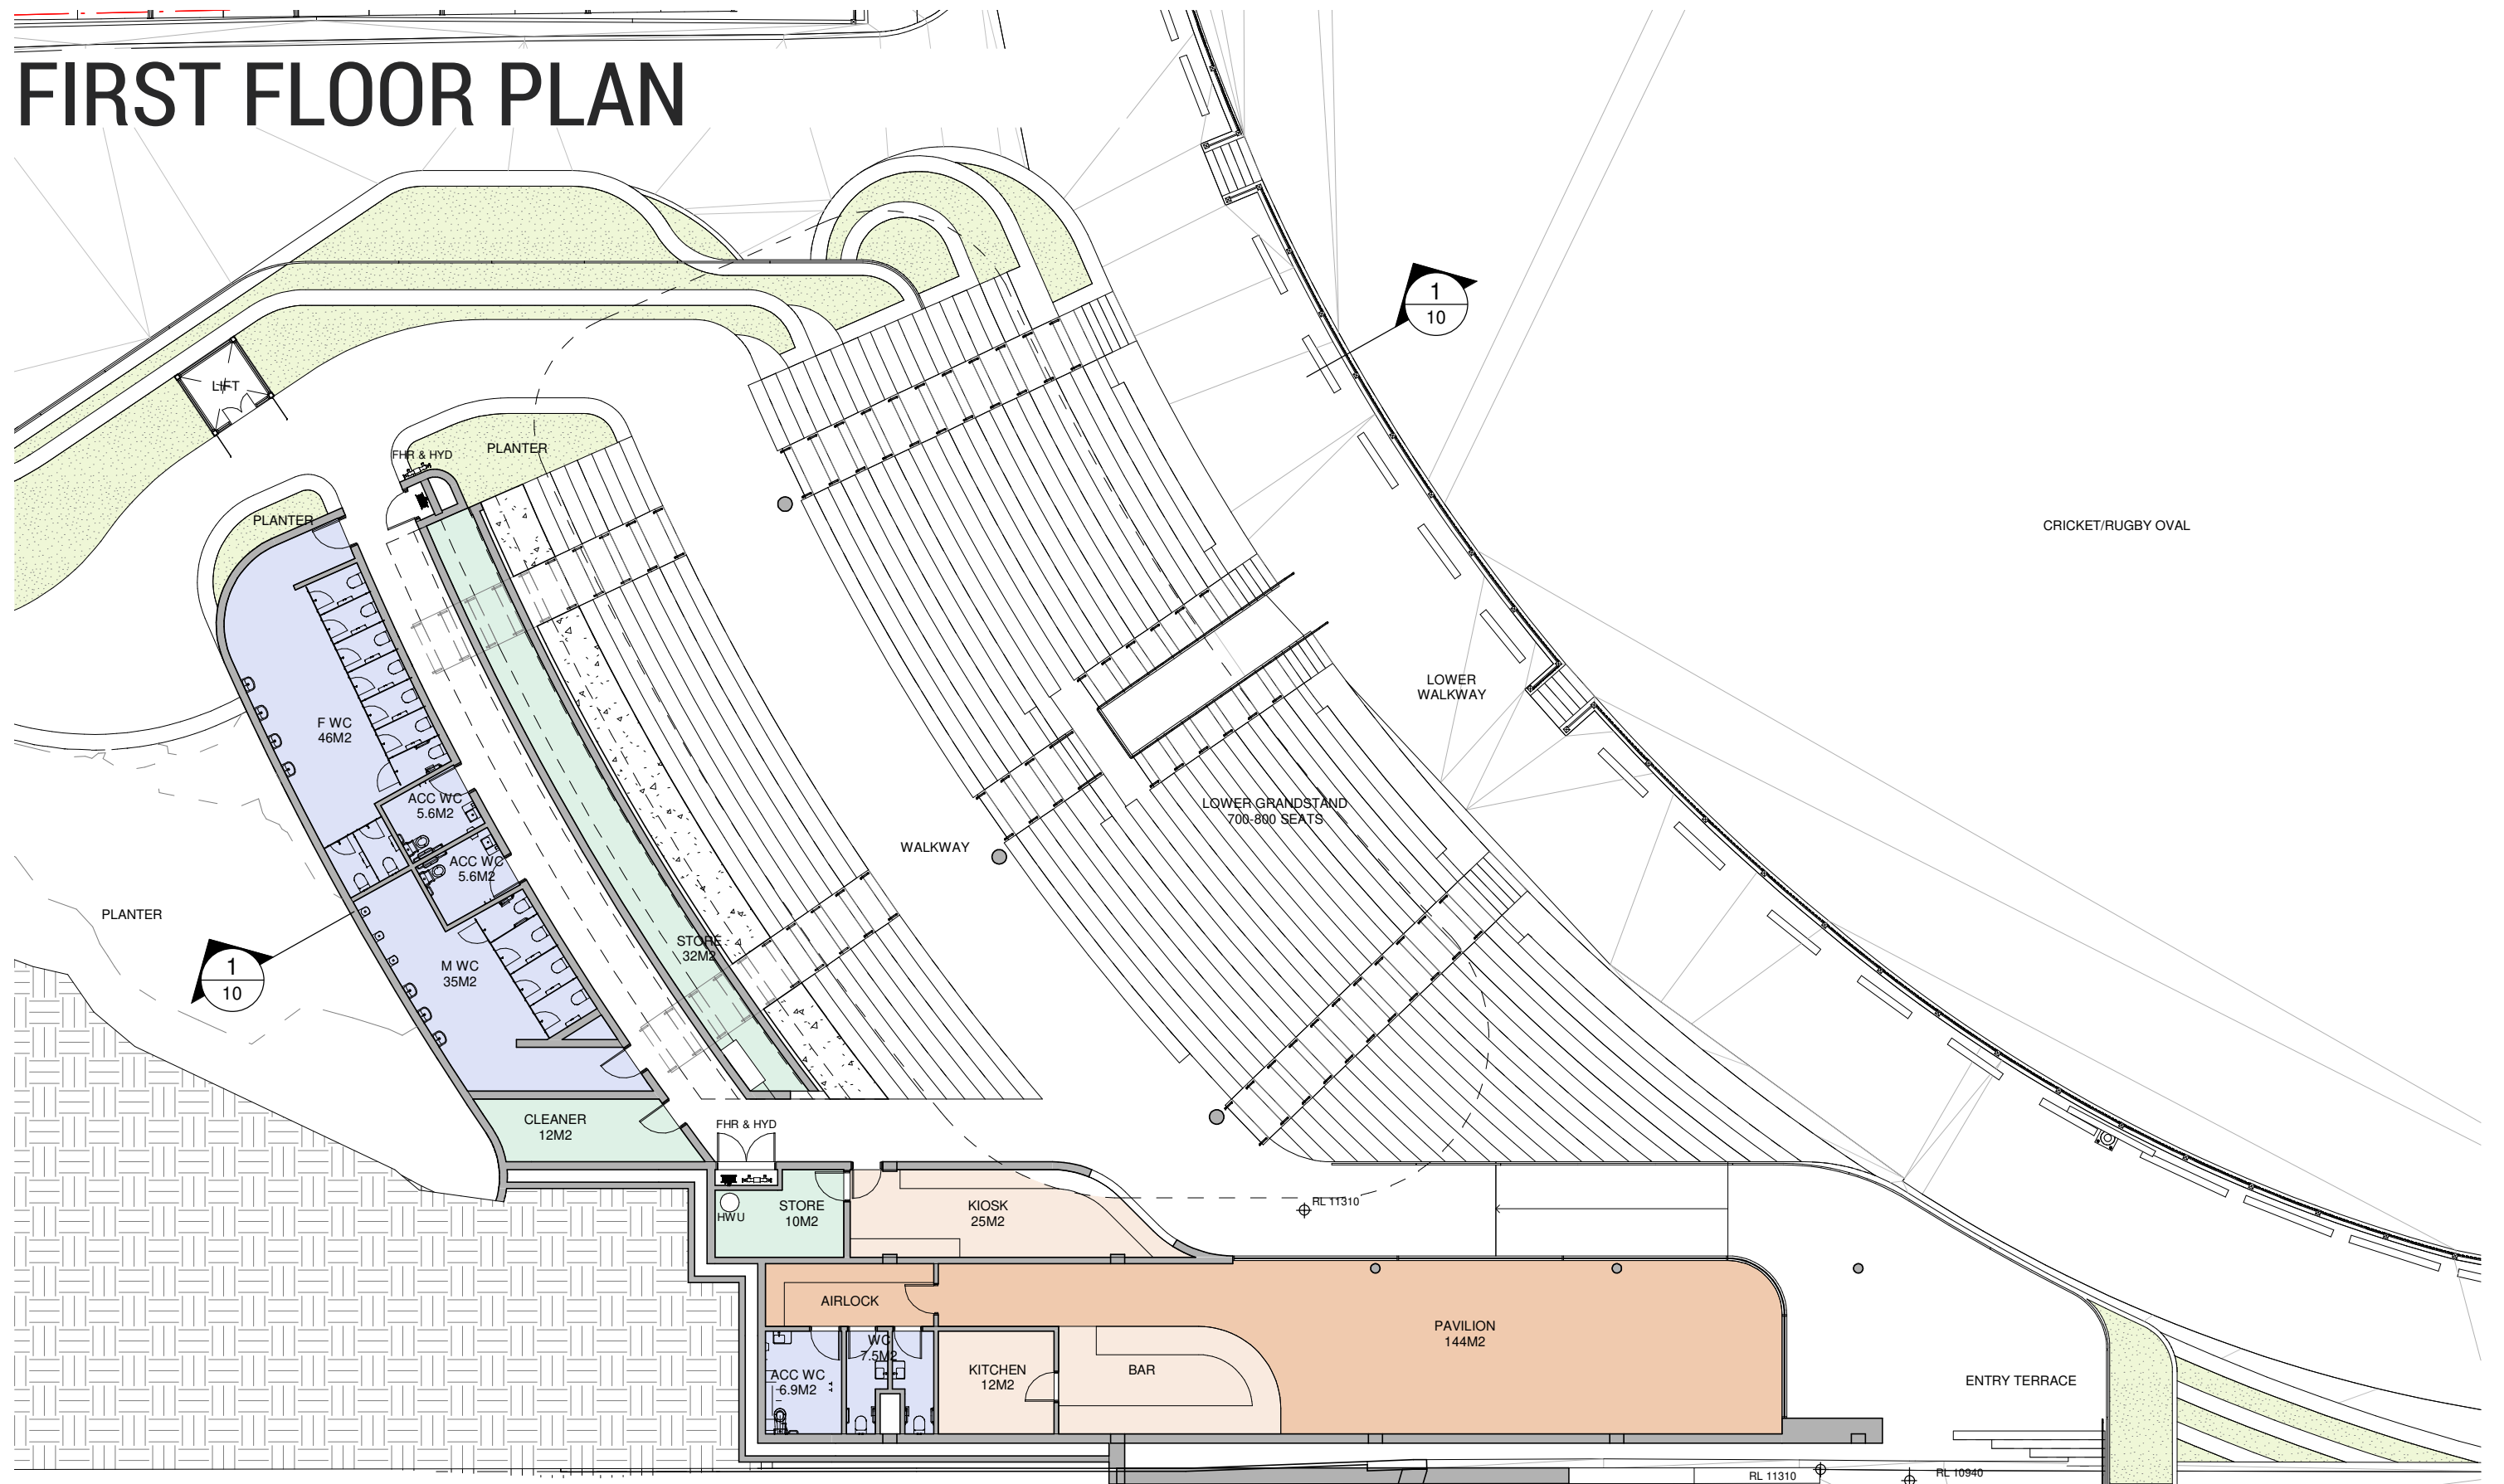


ROOF PLAN

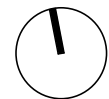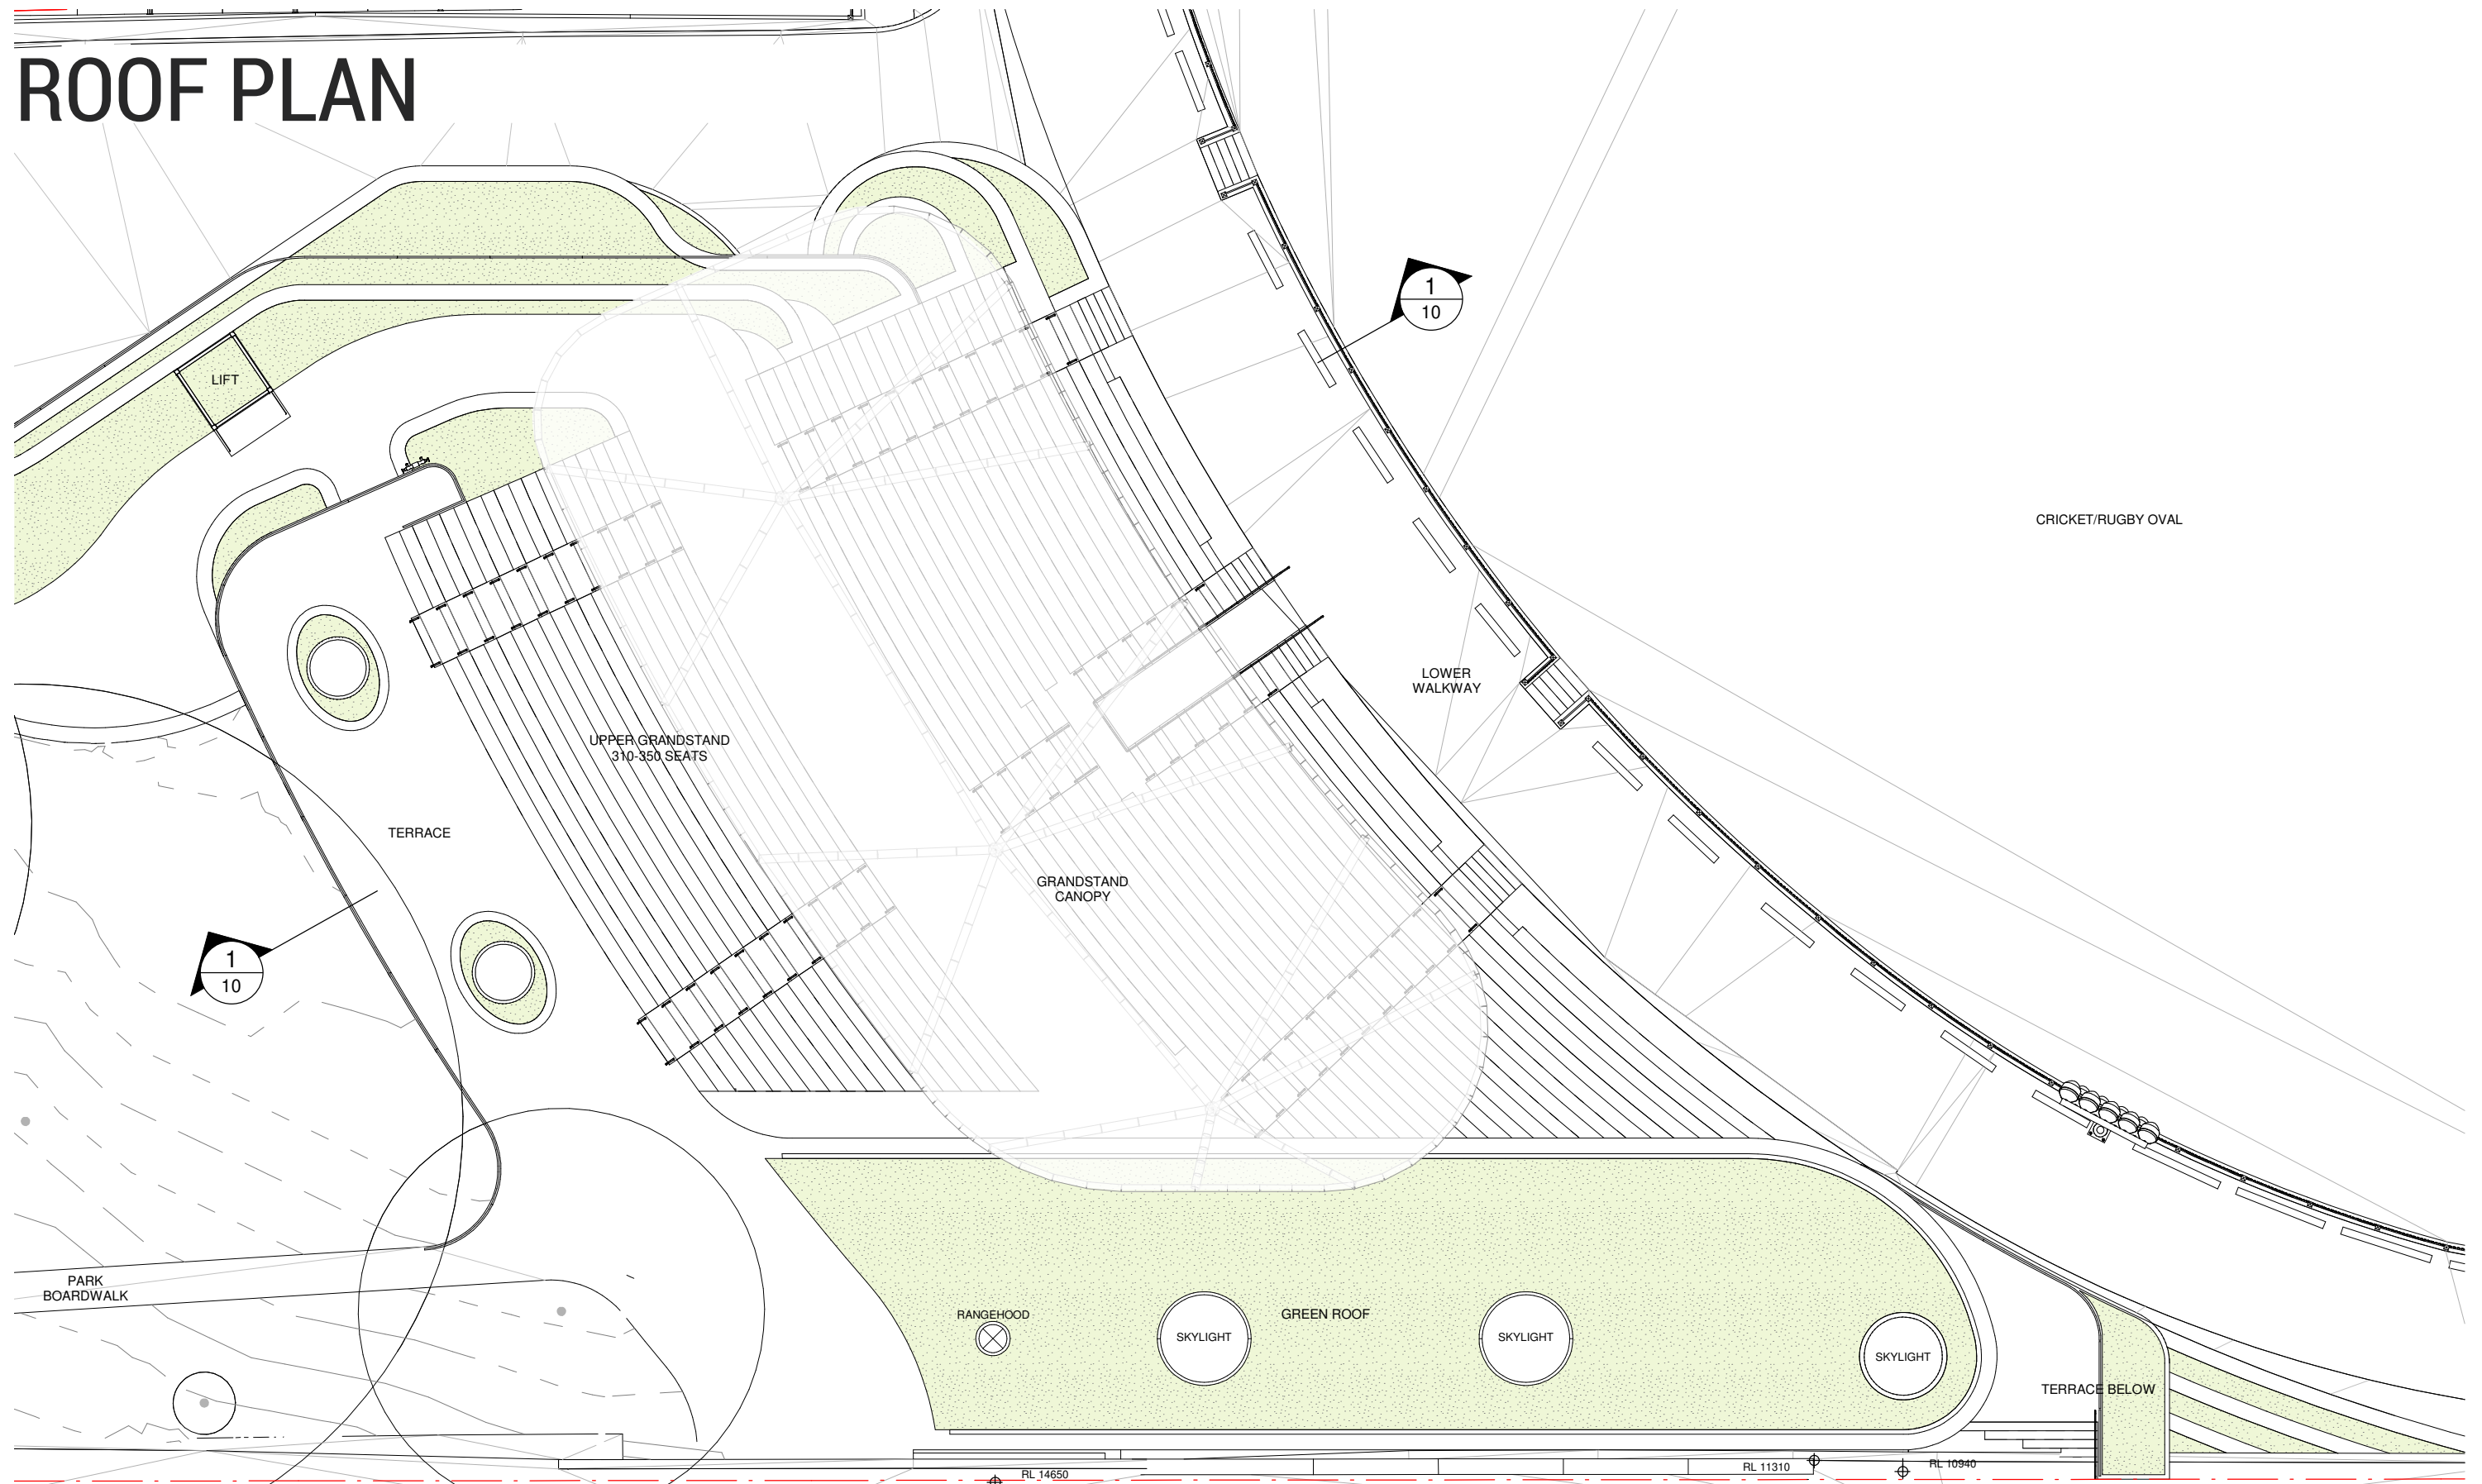


SECTION

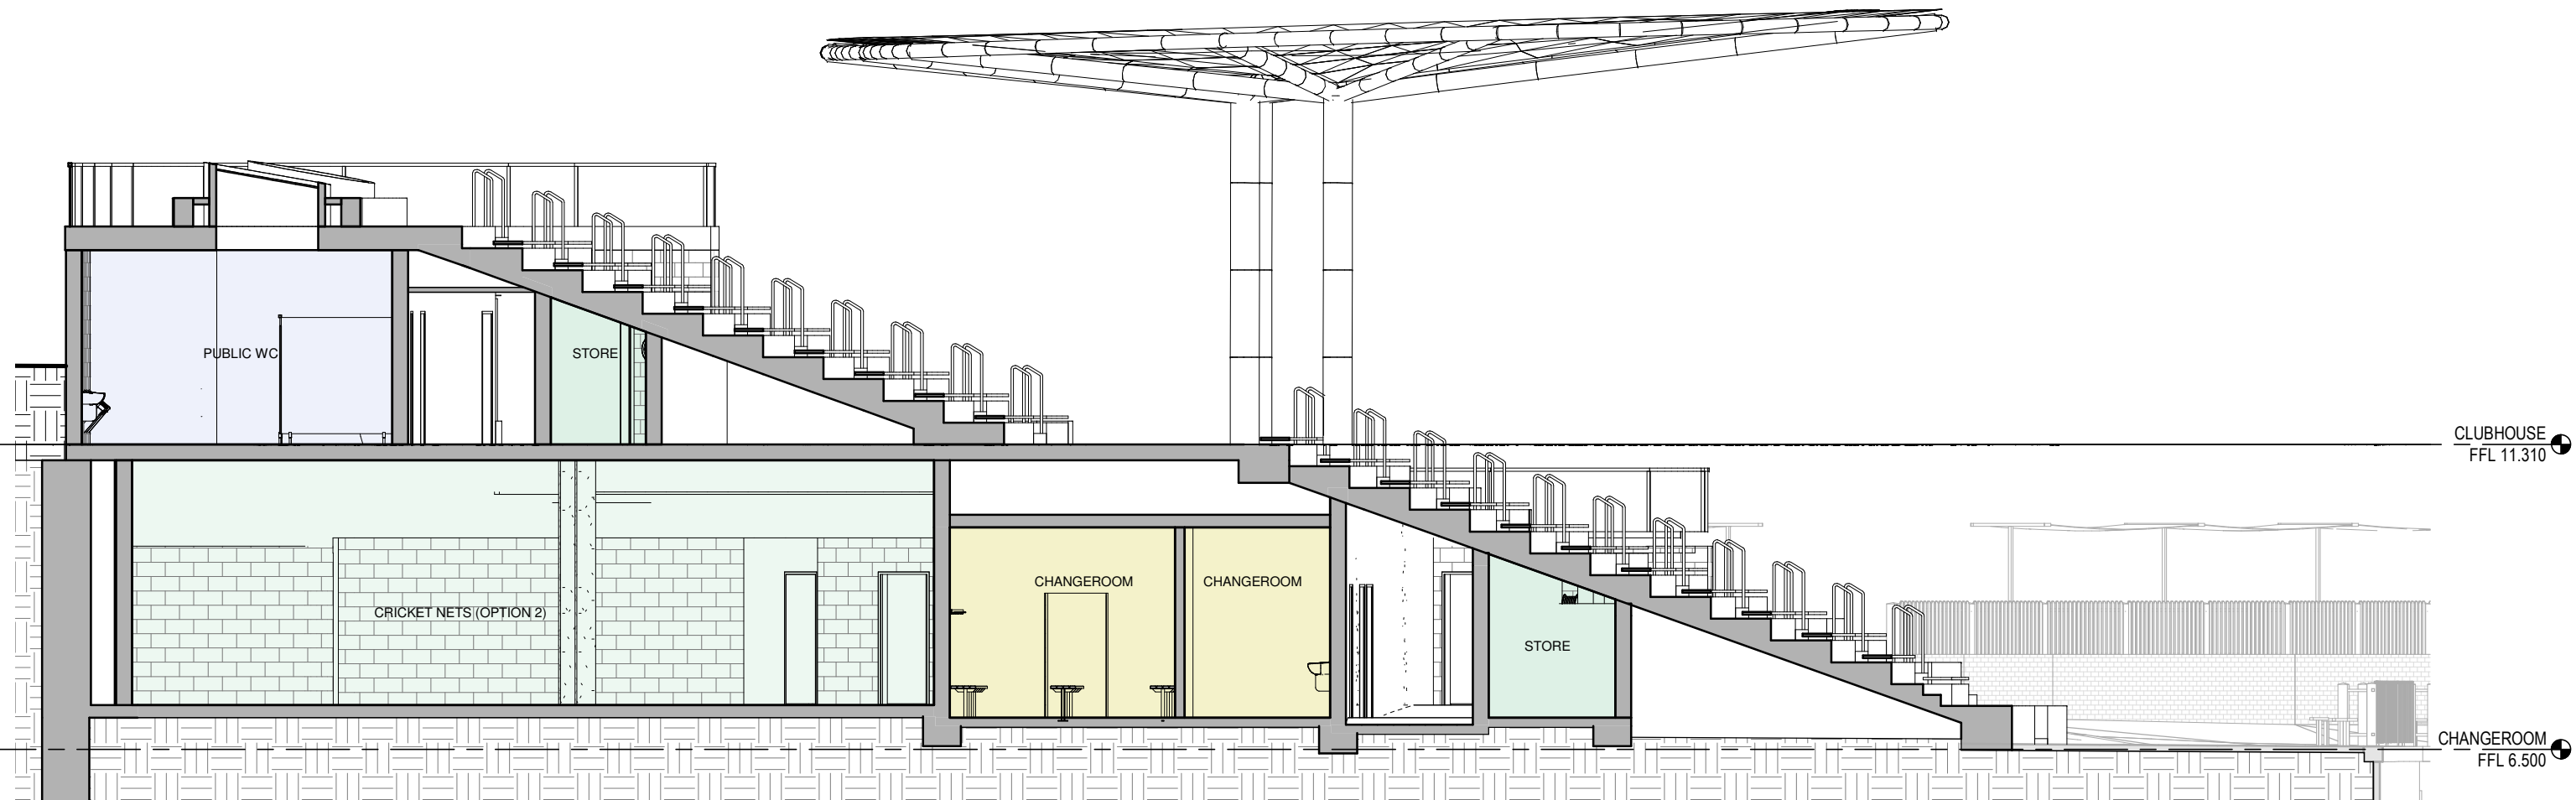

RAGLAN ST AMENITIES & SCORING PLATFORM

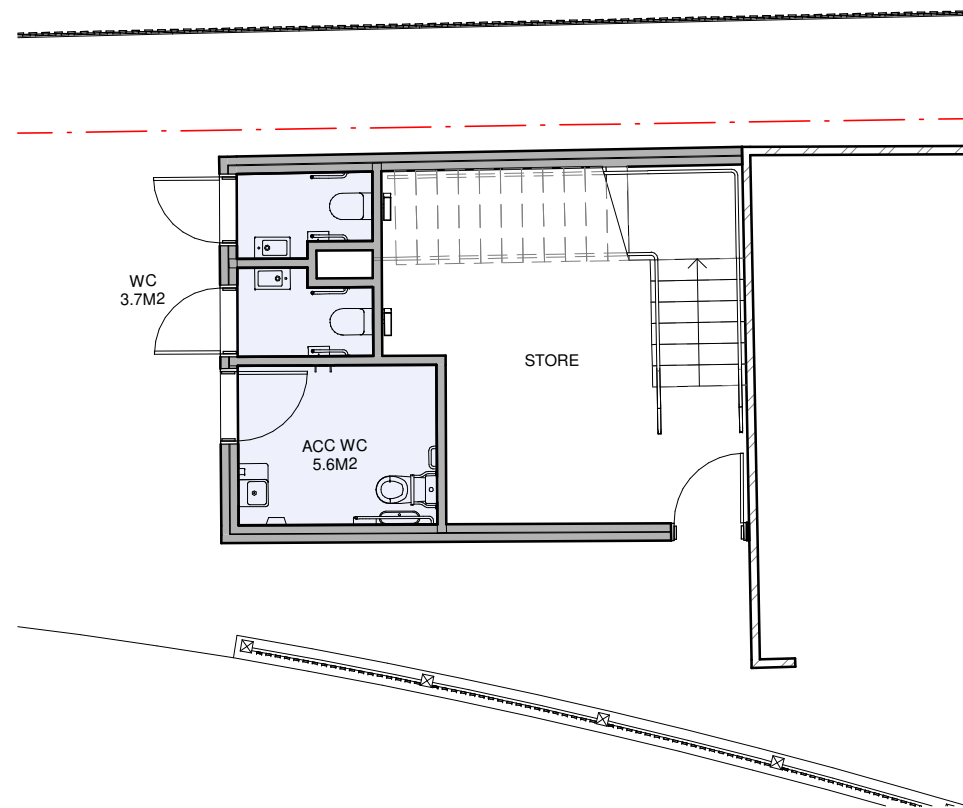

1 GROUND FLOOR PLAN
1 : 100

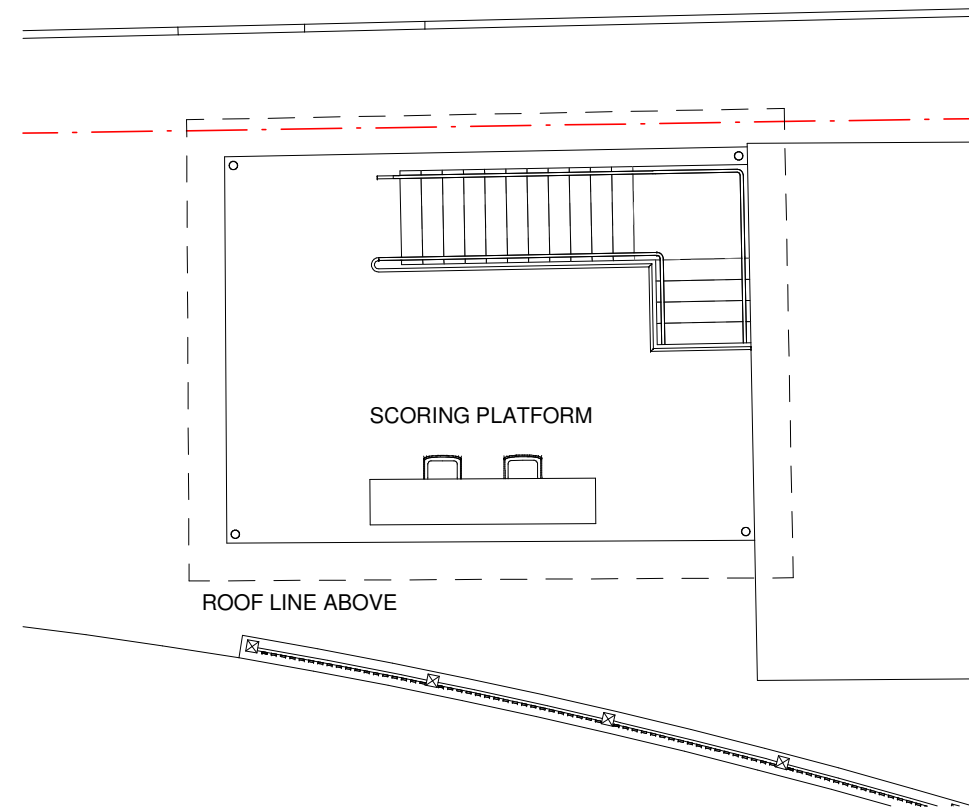

2 ROOF PLAN
1 : 100




3D PERSPECTIVES



3D PERSPECTIVES



3D PERSPECTIVES

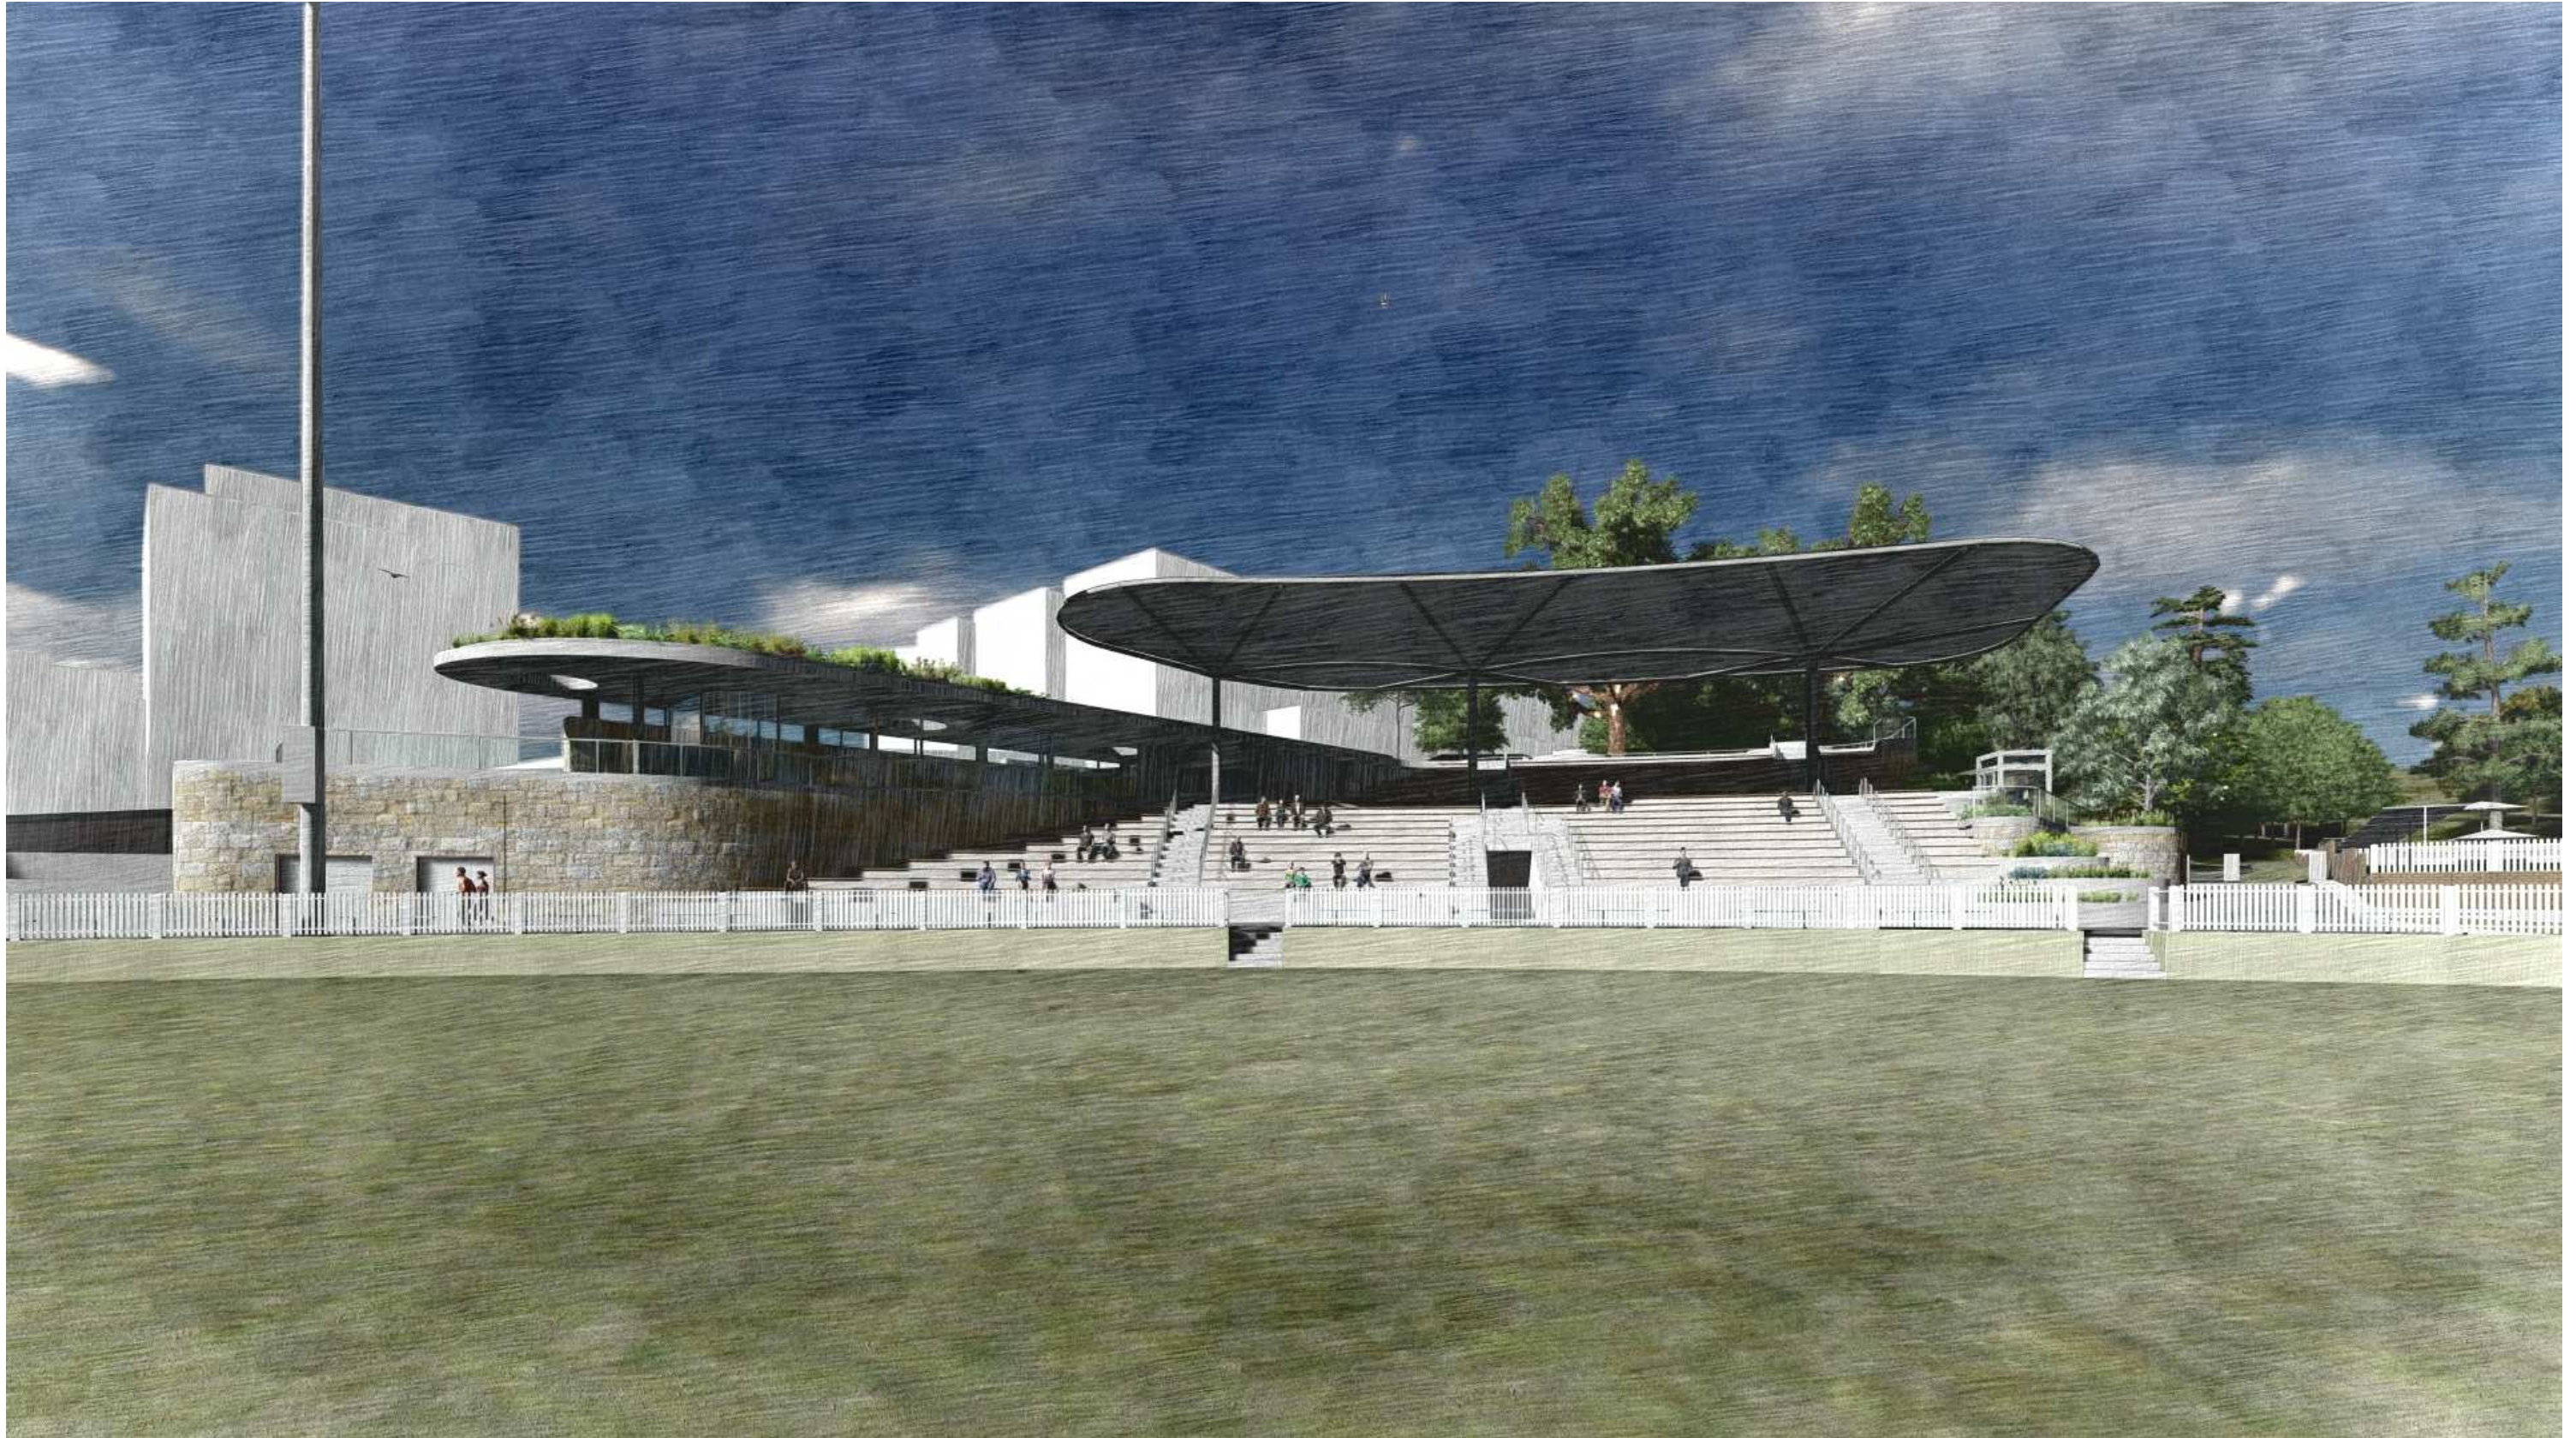

3D PERSPECTIVES

