

CAPRAL Section No EG2739
Powdercoated to match Louvres


colourbond custom orb 0.48 bmt
steel outriggers from 125 x 75 UEA tapered to 40mm at tip. Refer to Sections A and B for setout

Hi-Light Industries powdercoated aluminium fixed louvres




NORTH


external blockwork painted rendered

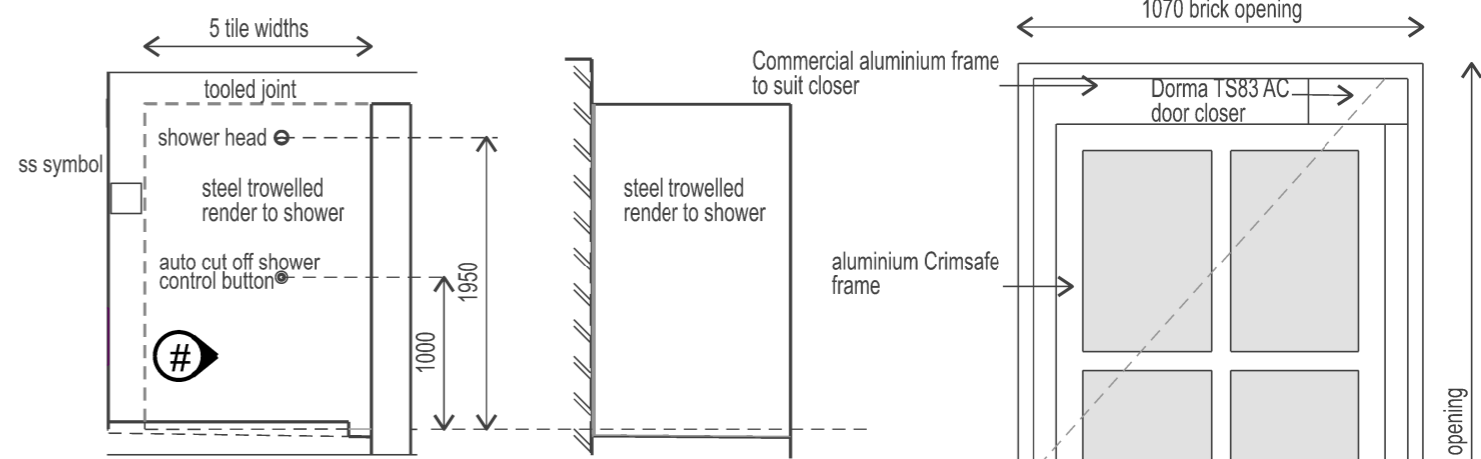

EXTERNAL SHOWERS 1:50

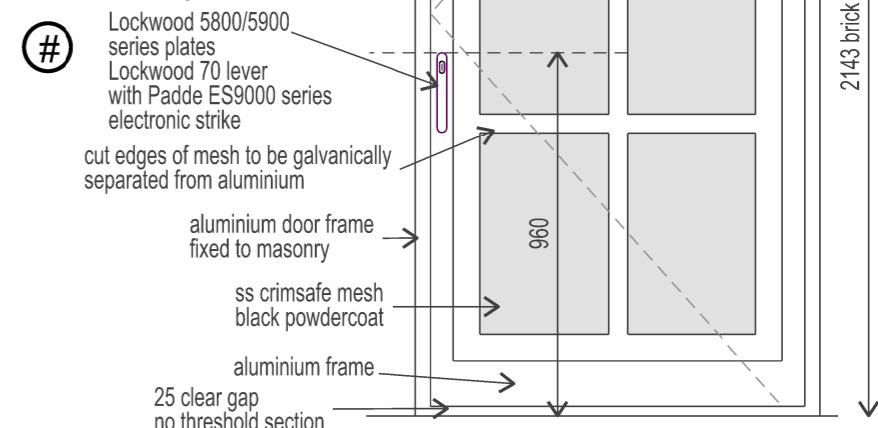


M&F AMENITY SCREEN GATE 1:20

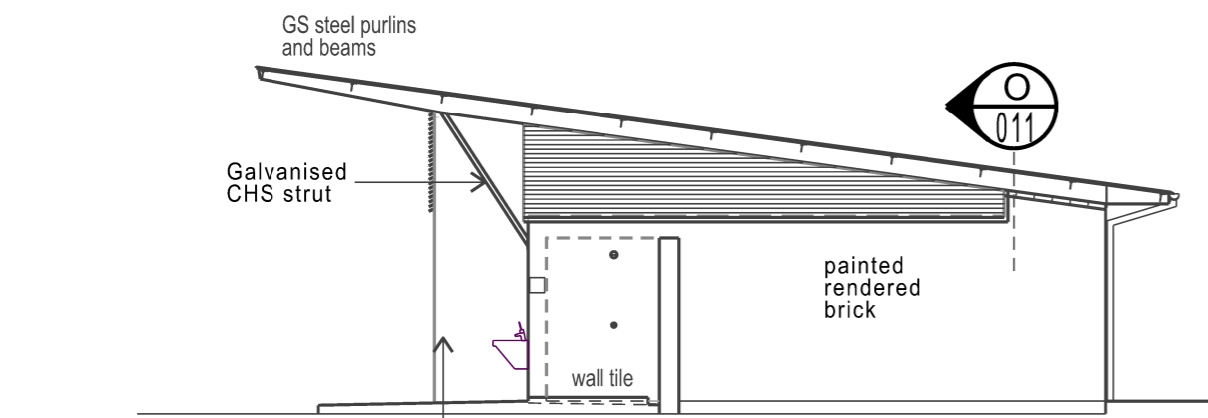


WEST (Female)


200 reinforced concrete block painted rendered

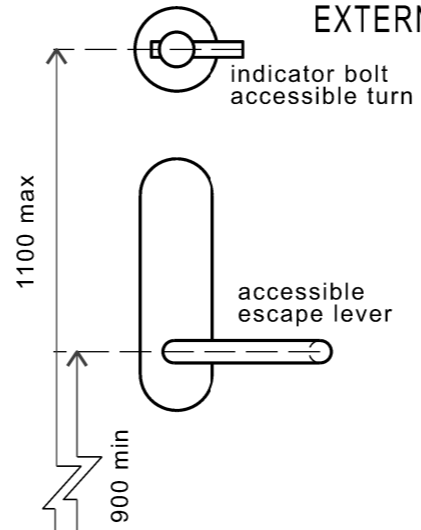

Finished Floor
ACCESSIBLE AMENITIES 1:5
Door Hardware Internal

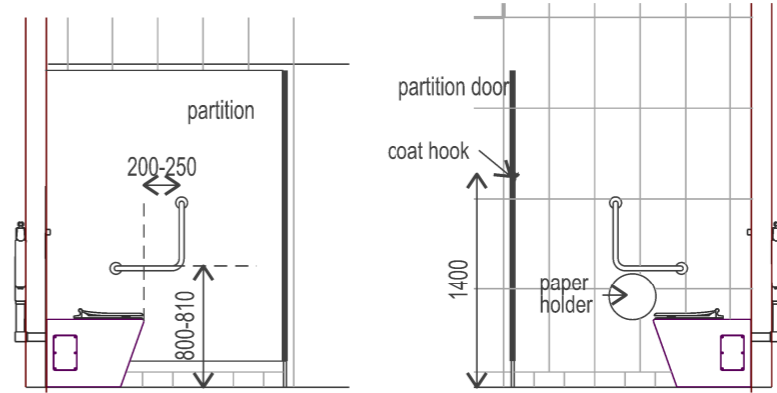


AMBULANT DISABLED 1:50

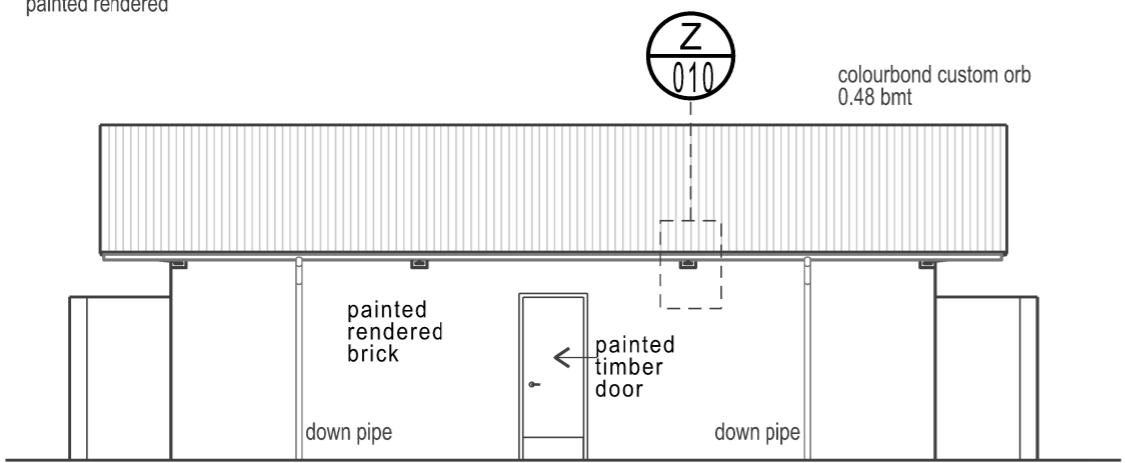

SOUTH


colourbond custom orb 0.48 bmt

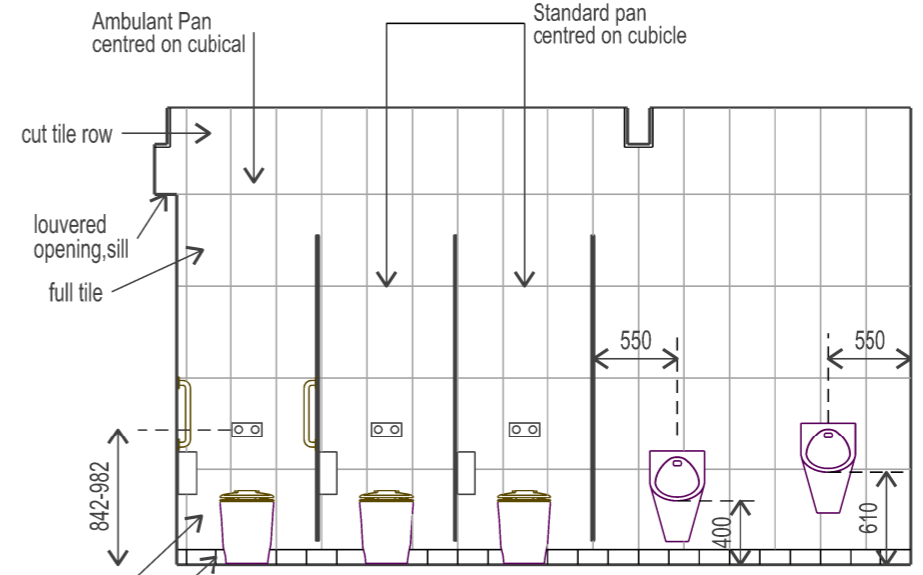

SANITARYWARE TYPICAL SETOUT 1:50

Colorbond steel gutters and downpipes

paint rendered brick

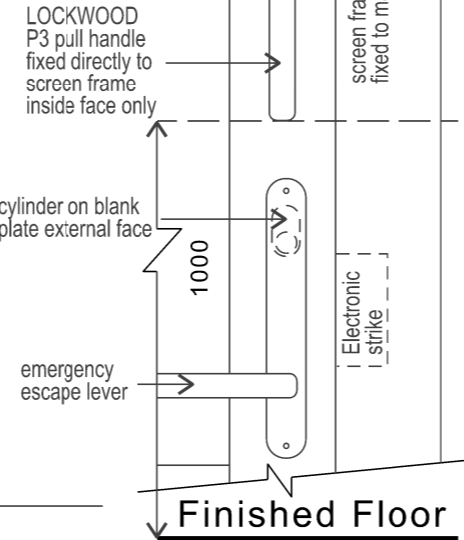

Finished Floor
M and F CHANGE 1:5
Entry Screen Hardware Internal Face

EAST (Male)

new brick wall to match existing on west side

E	
D	
C	
B	
A	14/09/18 Renumbered as SD series and issued for Construction
revision	date description

REVISIONS	
project: MANLY DAM AMENITIES UPGRADE	

client: Northern Beaches Council

title: Elevations

drawing no: 143 171 SD A3 006	amendment: A
scale: 1:100 1:50 1:25	drawn:
date: Mar 2018	checked:

Dillon and Savage Architects
Nominated Architect: Mark Savage NSW Reg: 4095
40 Quinton Rd, Manly, 2095
Phone: (02) 9977 3714 Fax: (02) 9977 8215
email: dsarchs@bigpond.net.au