



SECTION S
SCALE 1:25 0m 250mm 500mm

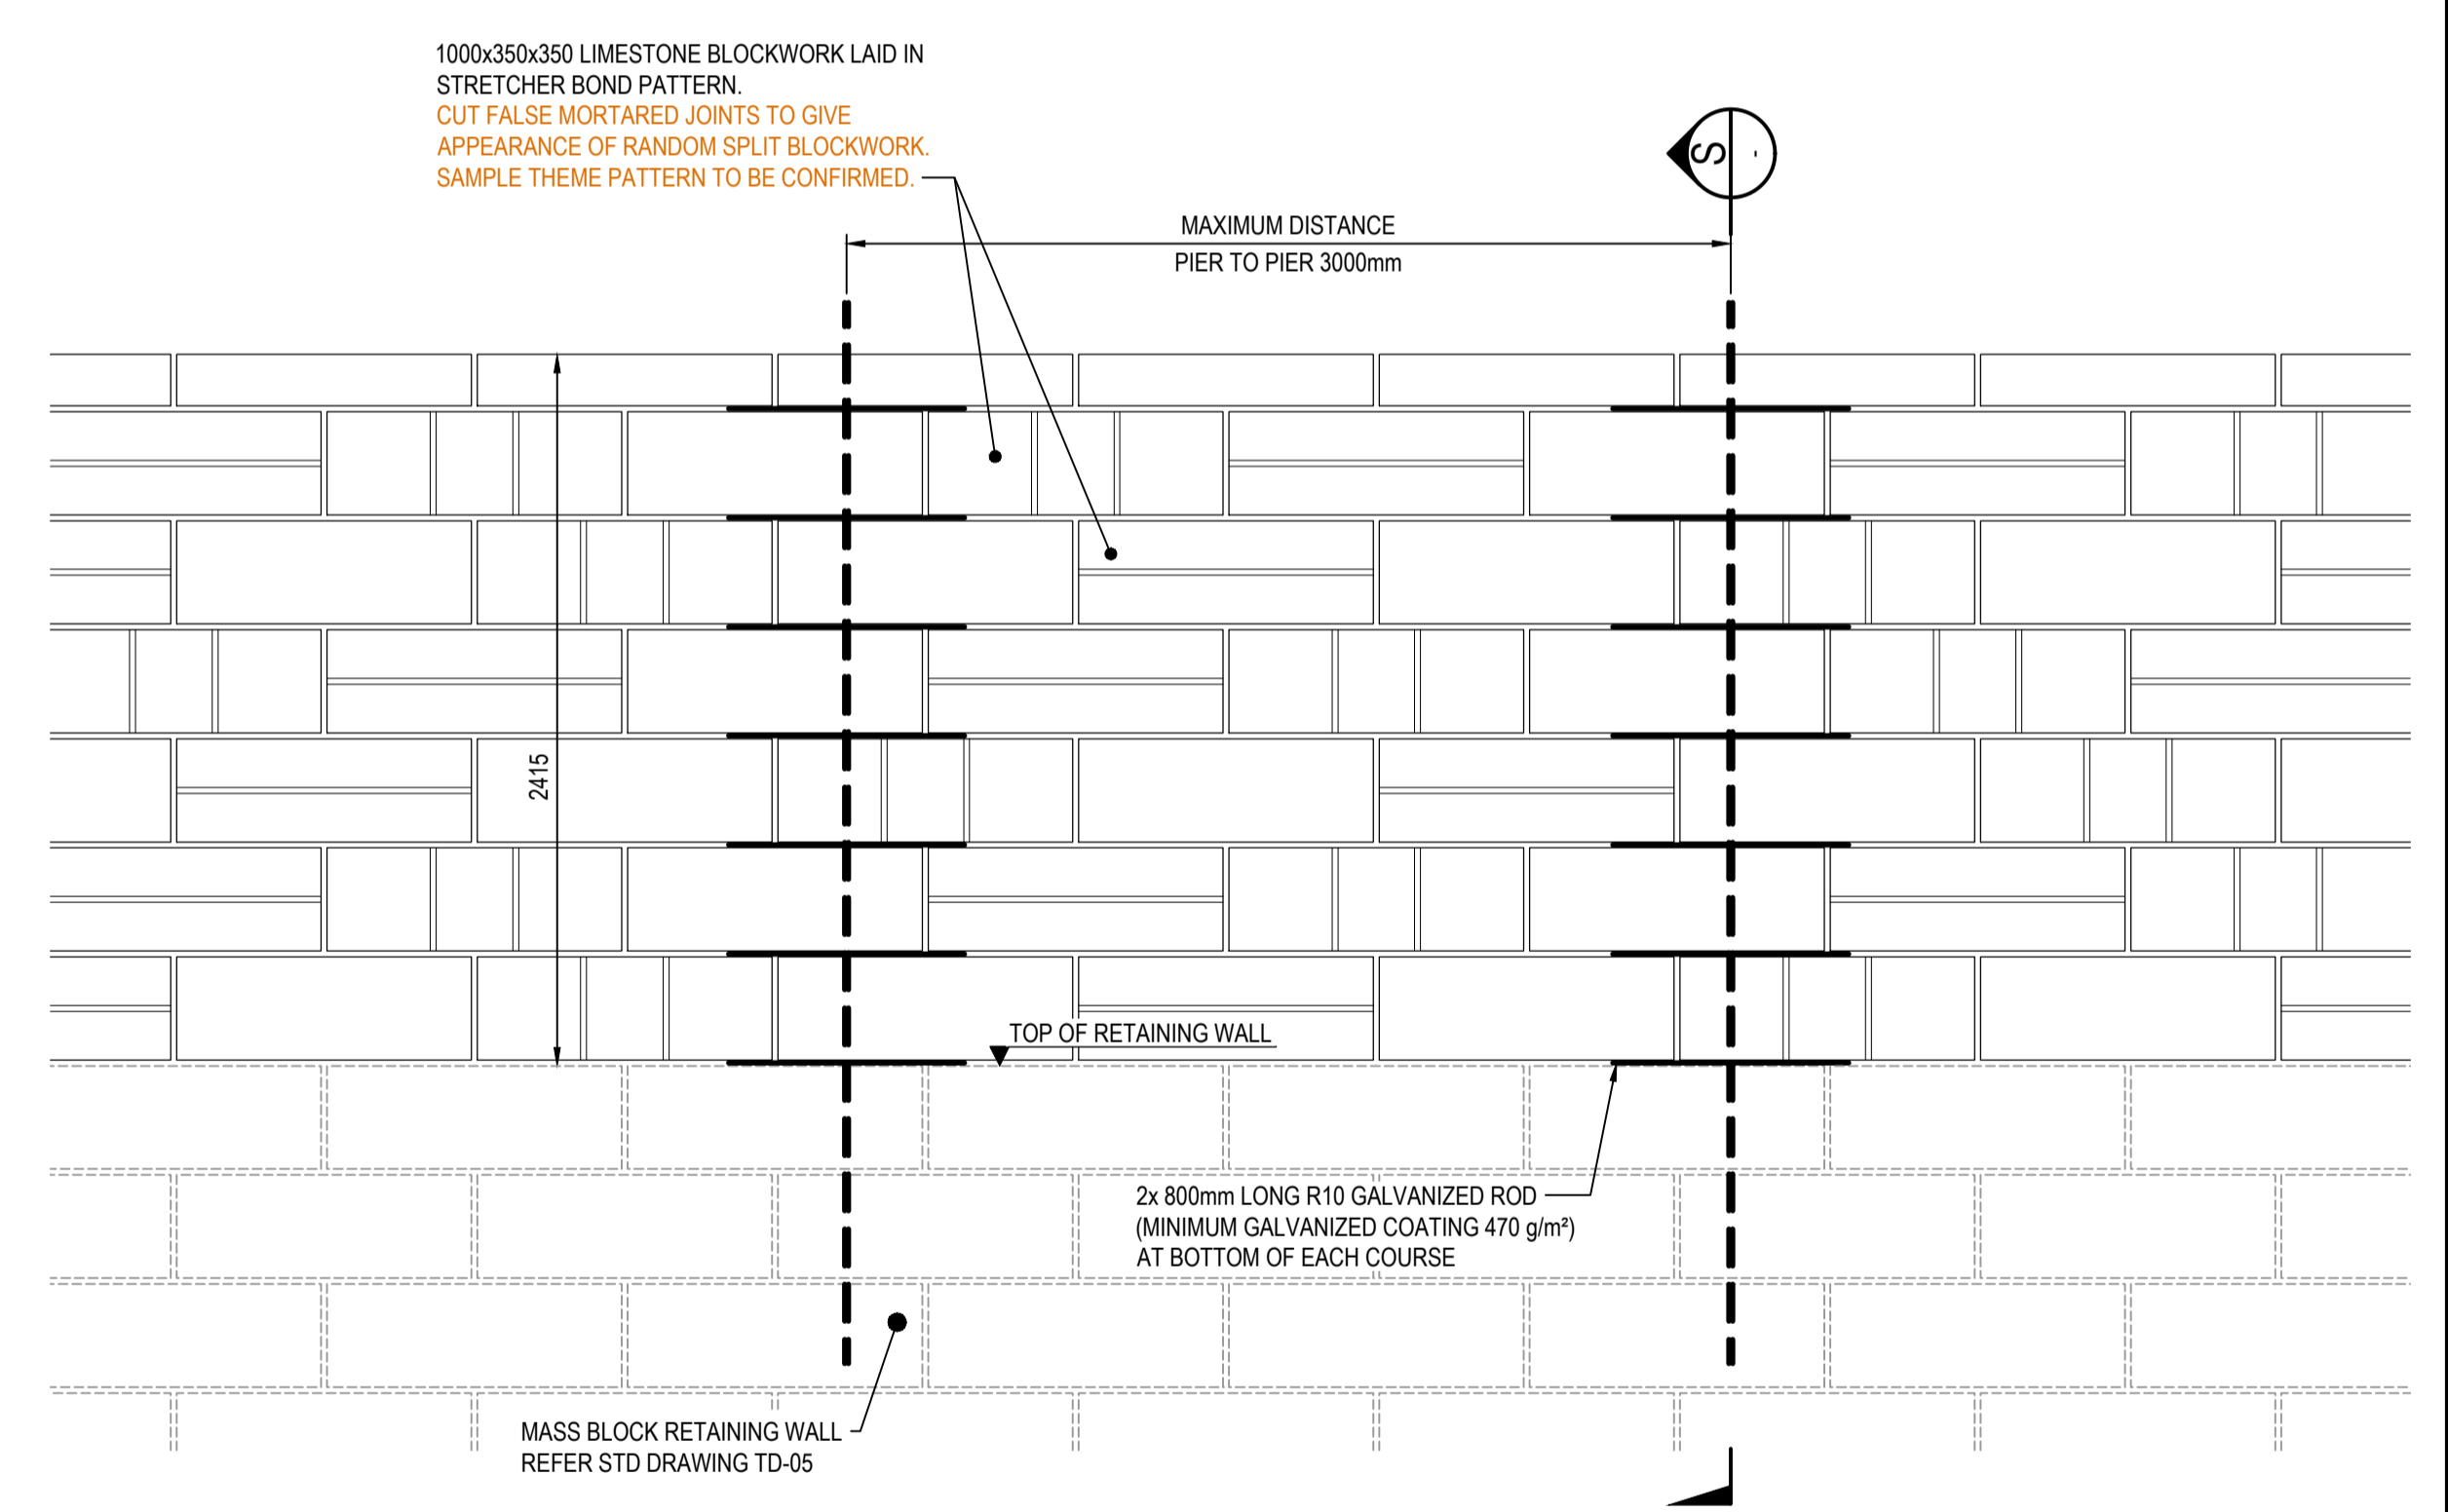

MASS BLOCK RETAINING WALL PIER DETAIL WITH BLOCKWORK NOISE WALL
SCALE 1:25 0m 0.5m 1.0m


 WILLIAM HOUGHTON
 STRUCTURAL ENGINEER
 DATE: 02 APRIL 2026
 BE BSci CPEng NER
 MEMBER No. 3963435

SCALE 1:200 0m 4m 8m


 Zero damage - Zero harm - Zero disruption


FILE PATH: T:\PROJECTS\PP\2501\HOCKING\CAD\DRAWINGS\STAGE 01\2501-C7-TD-07

REV	DATE	DESCRIPTION	BY	CHKR	REV	DATE	DESCRIPTION	BY	CHKR
0	1/4/26	ISSUED FOR CONSTRUCTION	DG	EH					



DRAWING STATUS				CLIENT	LAND GROUP (WA) - HOCKING PTY LTD
FOR CONSTRUCTION				TITLE	LOT 594 RANWORTH ROAD, HOCKING
DATE	DECEMBER 2025	GRID	PCG94	DATUM	AHD
DESIGNED	DG	CHECKED	EH	APPROVED	PP
W.A.P.C.	202120	SCALE	AS SHOWN @	SHEET SIZE	A1
202120 AS SHOWN @ A1					ORG No.
					25201-C7-TD-07
					REVISION
					0