


OVINGHAM LEVEL CROSSING REMOVAL PROJECT

Torrens Road and Hayman Street design

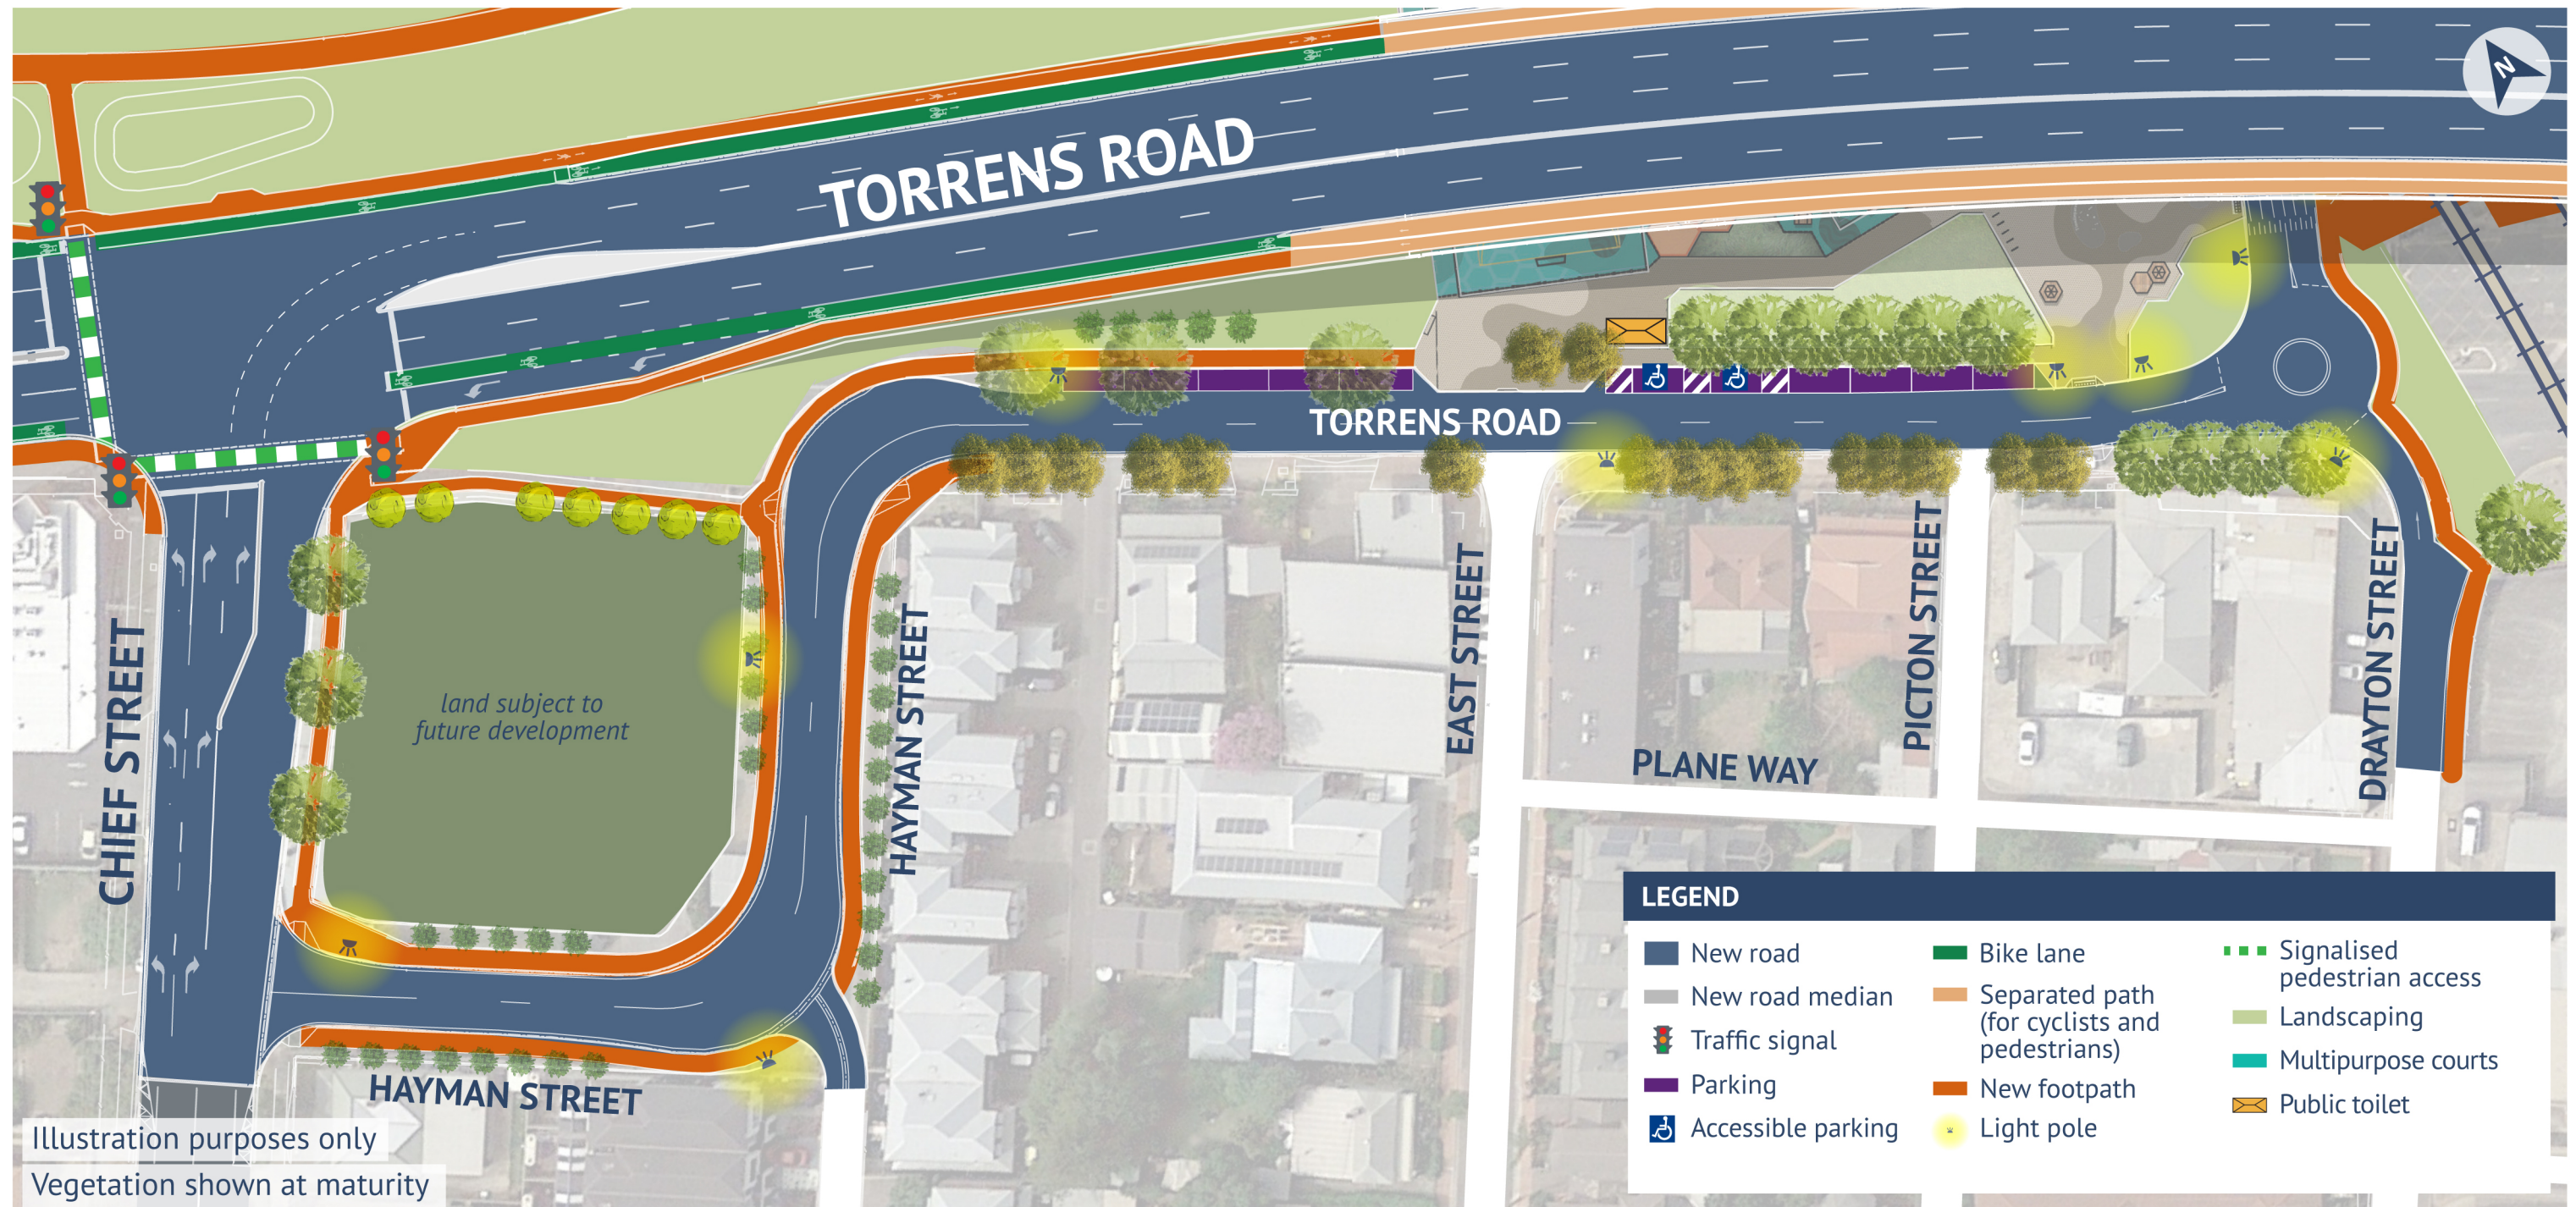

📞 1300 613 533

@ ovinghamcrossing@ptpa.com.au

🌐 ptpa.com.au/projects/ovinghamcrossing



Australian Government



Government
of South Australia