


OVINGHAM LEVEL CROSSING REMOVAL PROJECT

Torrens Road and Hayman Street design

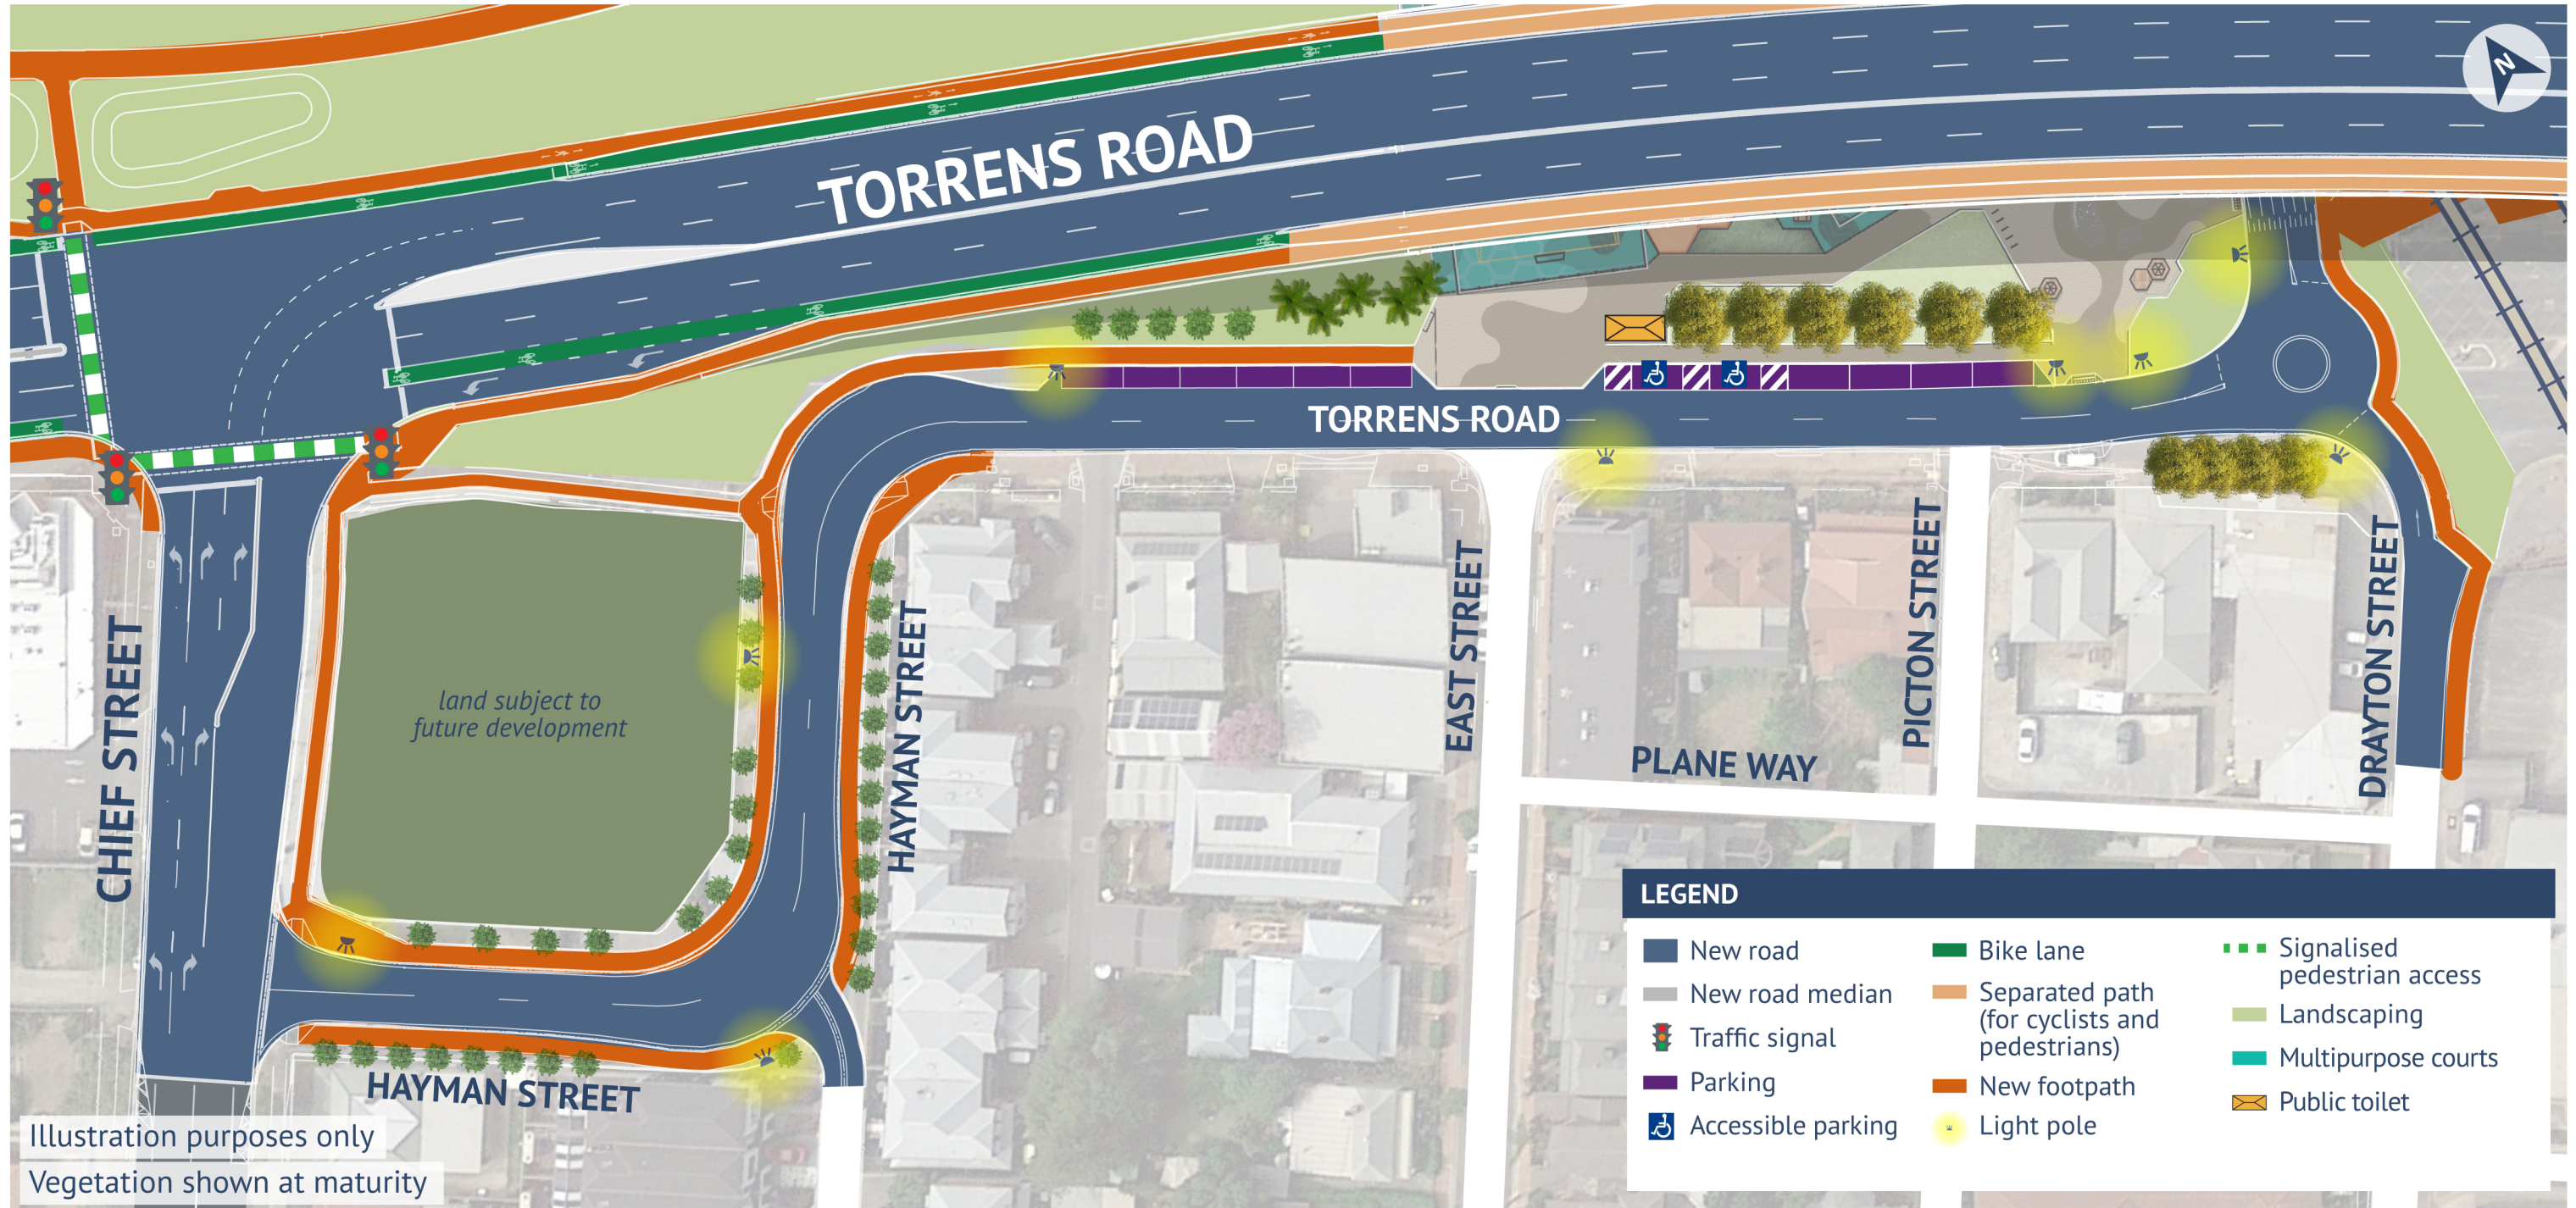

1300 613 533

ovinghamcrossing@ptpa.com.au

ptpa.com.au/ovinghamcrossing