


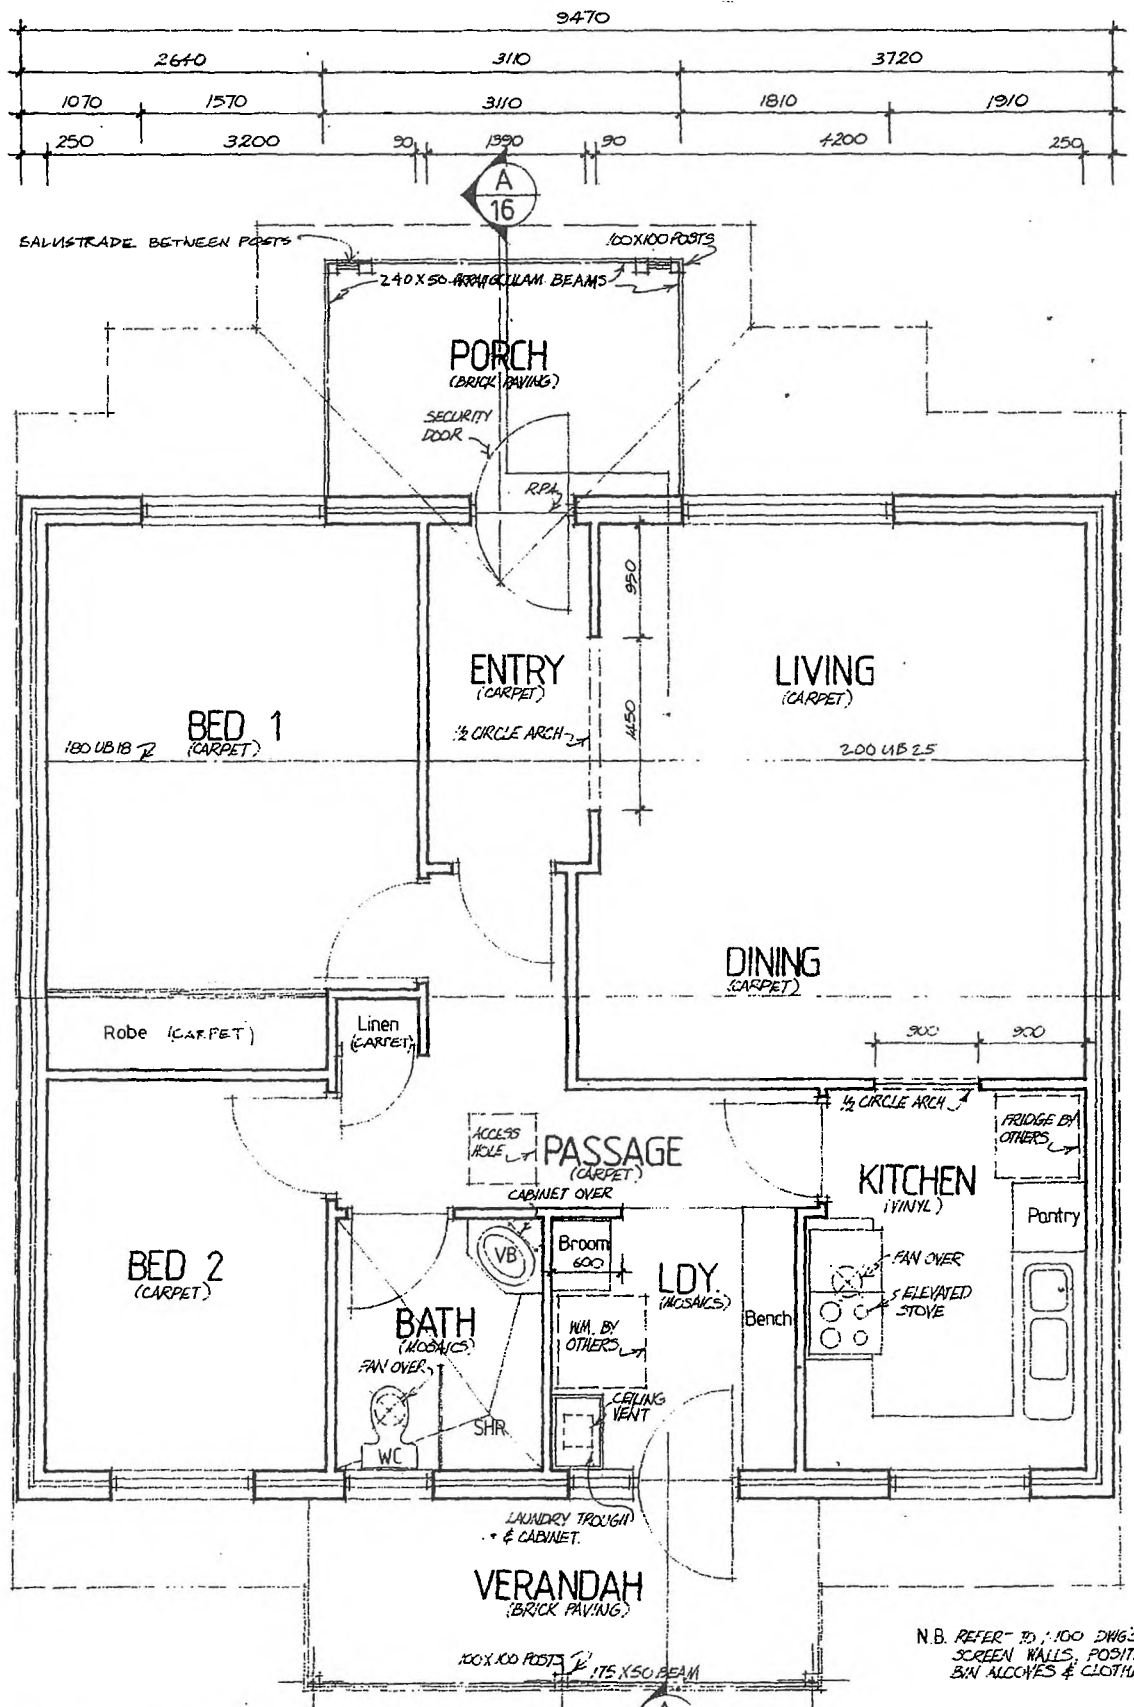

N.B. REFER TO 1:100 DWG'S FOR SCREEN WALLS, POSITION, & BIN ALCOVES & CLOTHES L.

TYPE 'B' adp
AL PLAN

250	2400	90	700	90	200	90	1400	250
250	2400	90	700	90	200	90	1400	250
250	2400	90	700	90	200	90	1400	250
250	2400	90	700	90	200	90	1400	250
830	1210	830	730	1190	1450	1310	1210	710
2585			2150		2150		2585	