

SYSTEM 600 (RAFT)			
ITEM No	REF	DESCRIPTION	COLOUR
1	-	M6 THREADED ROD	-
2	290433	EMAC SUPPORT CHANNEL	Mill Finish
3	23679_B	SAUCEPAN J-BAR	Mill Finish
4	156927	SAUCEPAN J-BAR SPLICE	Mill Finish
5	-	SYSTEM 600 TILE	-
6	-	SYSTEM 600 END TILE	-




SAS International
31 Suttons Business Park
London Road, Reading
Berkshire RG6 1AZ
United Kingdom
Tel: +44 (0)118 929 0900
Fax: +44 (0)118 929 0901
www.sasint.co.uk

WORKNORM PATH
FOLDER SYSTEM
FOLDER 600
FOLDER APPLICATION


REV	DATE	DESCRIPTION
A	20.11.14	FIRST ISSUE
B	15/08/2016	ITEM No DESCRIPTION UPDATED (HM)

SYSTEM 600
ISOMETRIC APPLICATION
SAUCEPAN J-BAR

SCALE	N.T.S	DATE	20.11.14	DRAWN BY	MKH
DRG / ITEM No.	0281	REV			B
FACTORY	BE/AP				WORKNORM

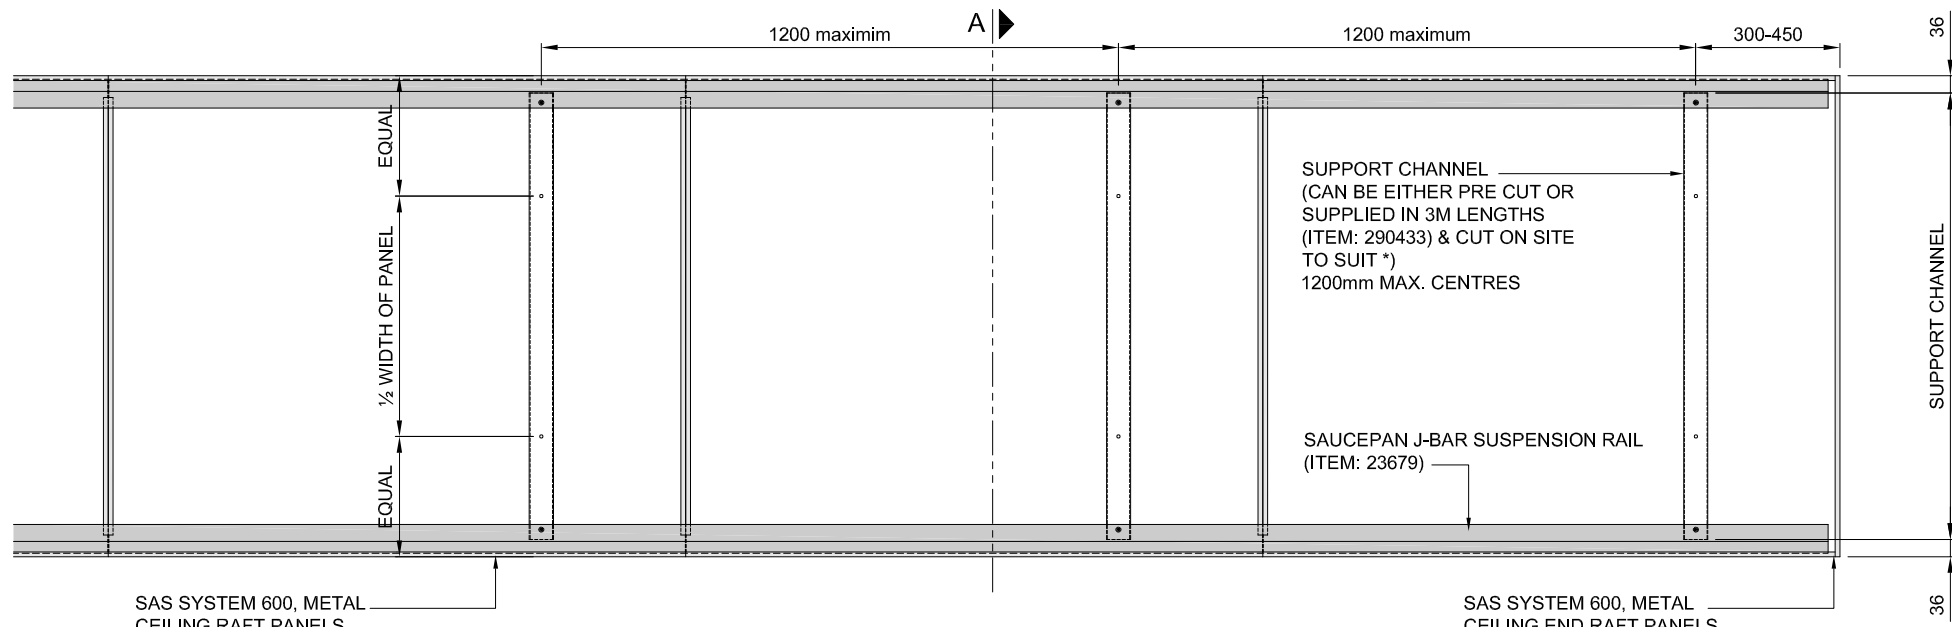

PLAN OF SUSPENSION SYSTEM
(SCALE 1:10)

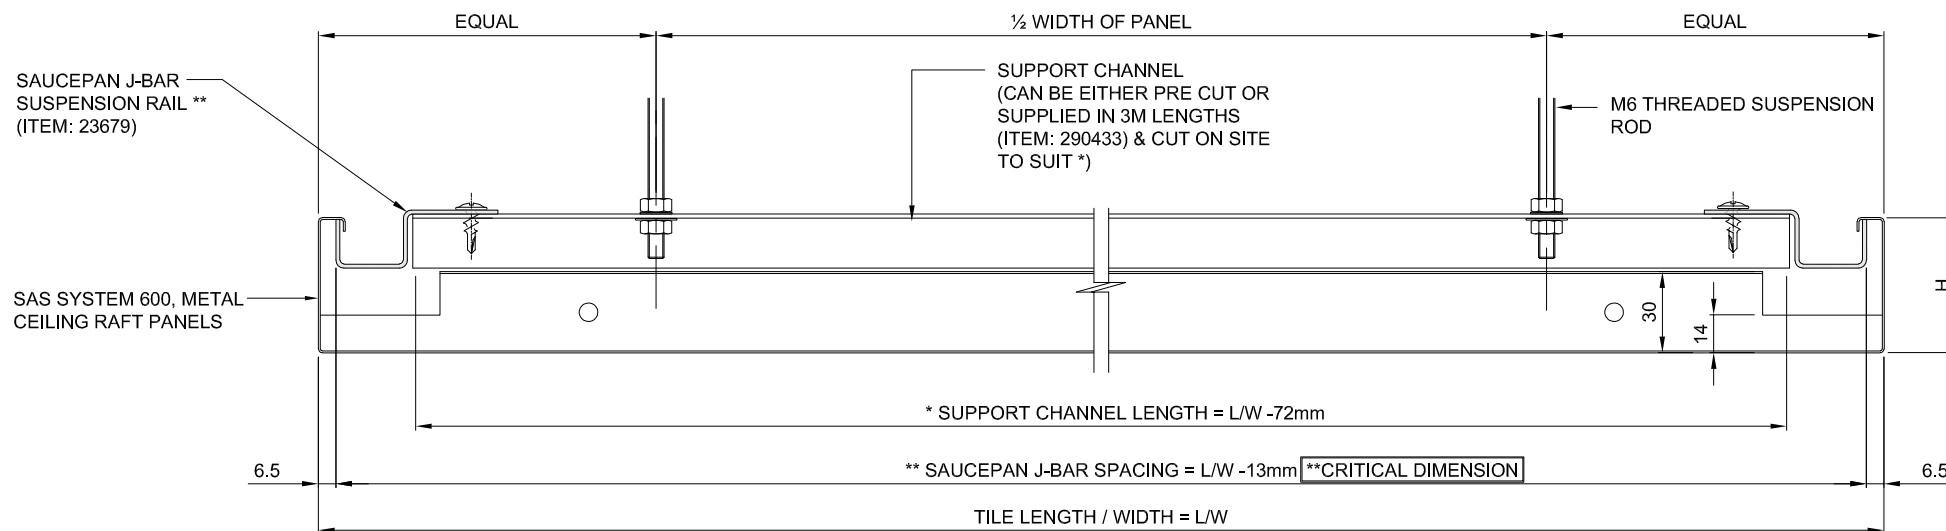

SECTION A
(SCALE 1:2)



SAS International
31 Suttons Business Park
London Road, Reading
Berkshire RG6 1AZ
United Kingdom
Tel: +44 (0)118 929 0900
Fax: +44 (0)118 929 0901
www.sasint.co.uk



WORKNORM PATH


FOLDER SYSTEMS
FOLDER 600
FOLDER APPLICATION

REV	DATE	DESCRIPTION
A	09.02.11	ADDITIONAL DIMENSIONS ADDED
B	18.07.13	SAUCEPAN J-BAR REVISED TO SUIT NEW TOOLING
C	09.03.15	RCP UPDATED
D	27.07.16	CRITICAL DIMS ADDED
E	11.04.17	SUPPORT CHANNEL CENTRES ADDED


SYSTEM 600 DOUBLE HOOK
RAFT PANELS

SCALE	AS SHOWN	DATE	21.10.10	DRAWN BY	K Butler
DRG / ITEM No.	0027	REV	E		
FACTORY	BE / MB	APPLICATION			

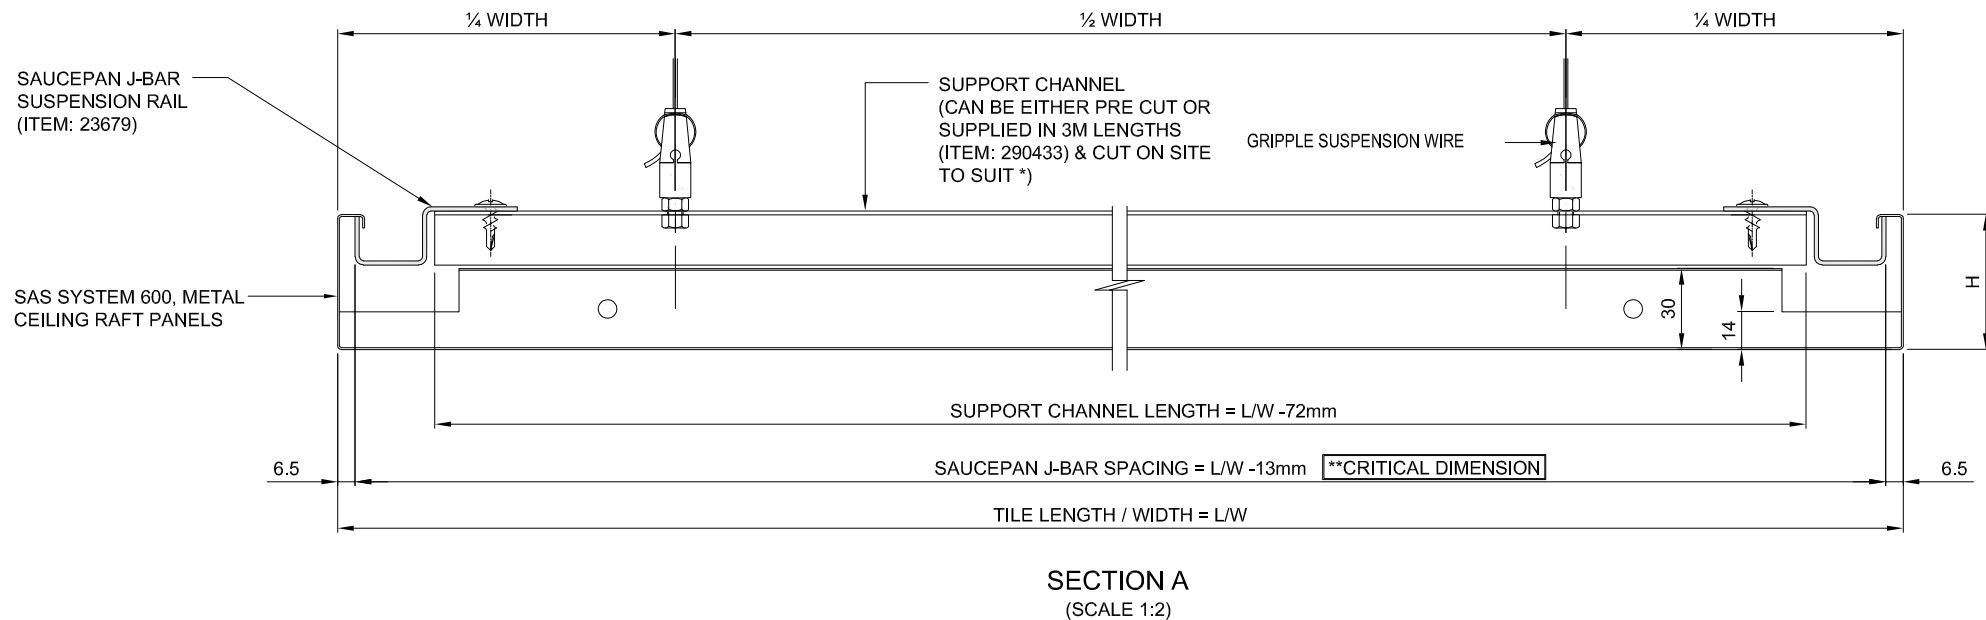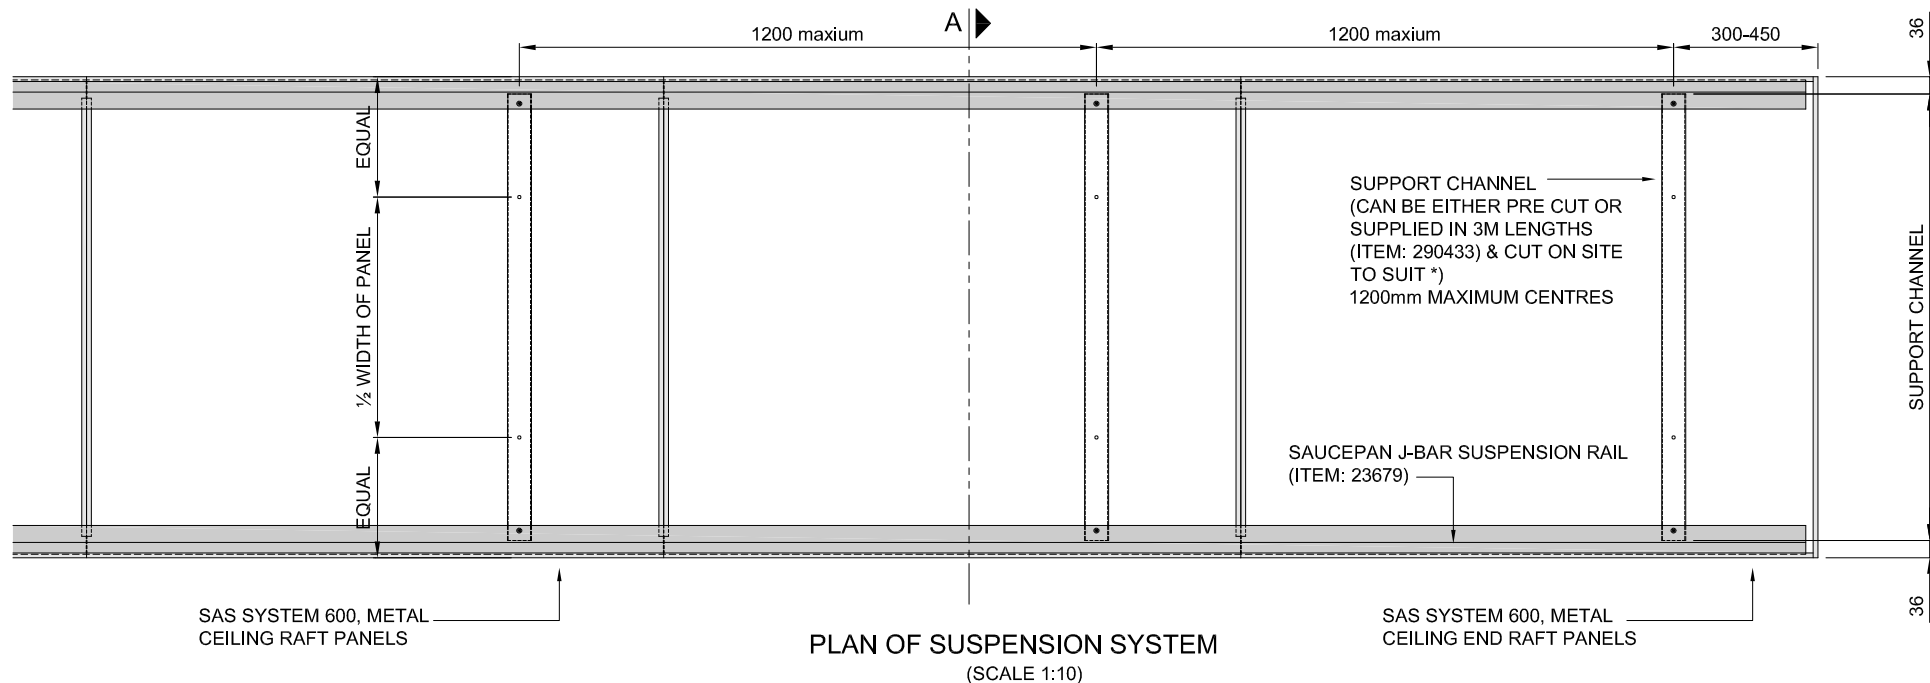


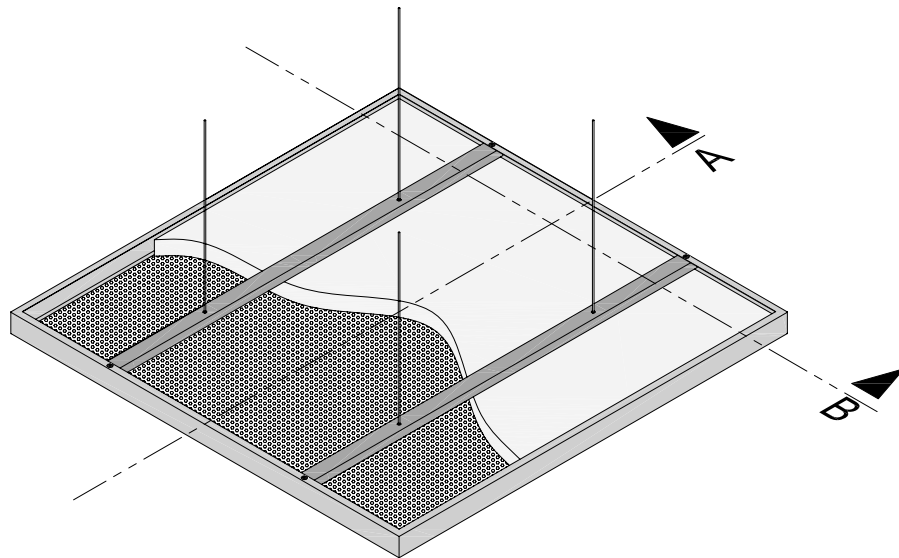


ISOMETRIC VIEW FROM ABOVE
SCALE: NTS

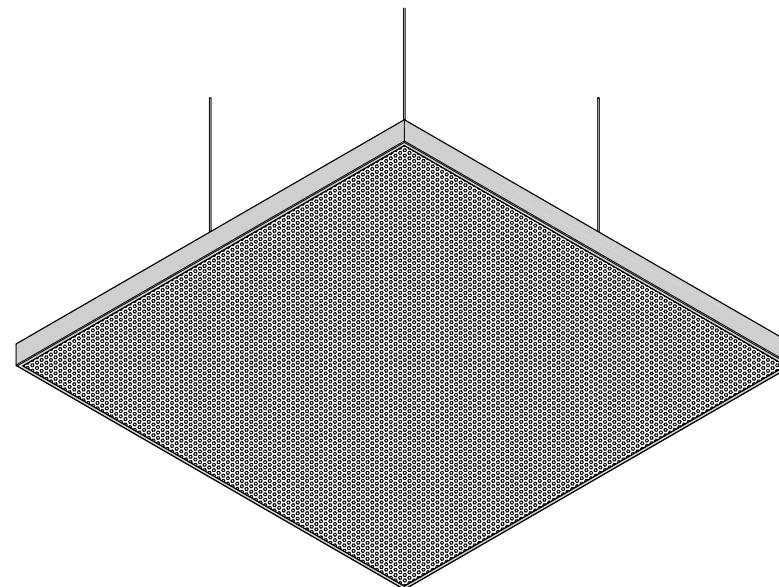

ISOMETRIC VIEW FROM BELOW
SCALE: NTS

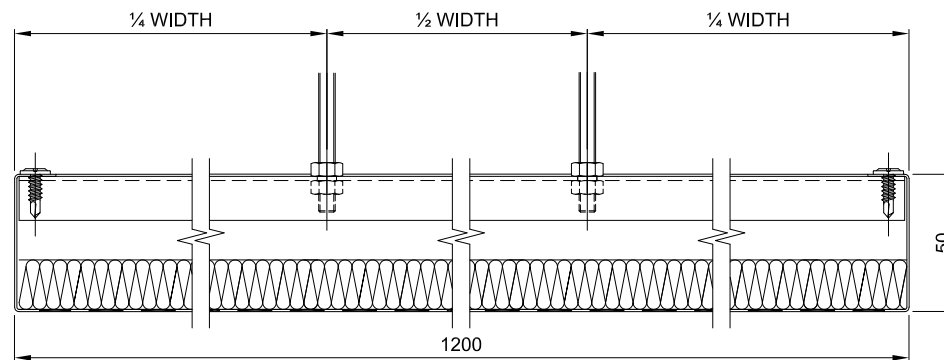

SECTION A
SCALE 1:2

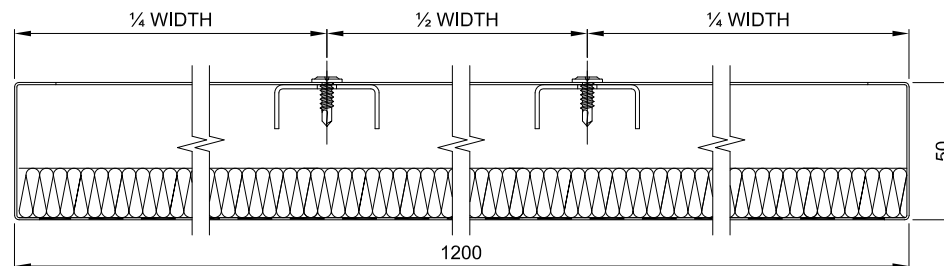

SECTION B
SCALE 1:2



SAS International
31 Suttons Business Park
London Road, Reading
Berkshire RG6 1AZ
United Kingdom
Tel: +44 (0)118 929 0900
Fax: +44 (0)118 929 0901
www.sasint.co.uk

WORKNORM PATH

FOLDER SYSTEMS
FOLDER 600
FOLDER APPLICATION

REV	DATE	DESCRIPTION
B	09-03-15	ISO UPDATES, ADDITIONAL DIMS

SYSTEM 600
ISLAND
APPLICATION

SCALE	AS SHOWN	DATE	10.12.13	DRAWN BY	K Butler
DRG / ITEM No.	0171	REV			B
FACTORY	BE/MB/AP				WORKNORM