


PLAN

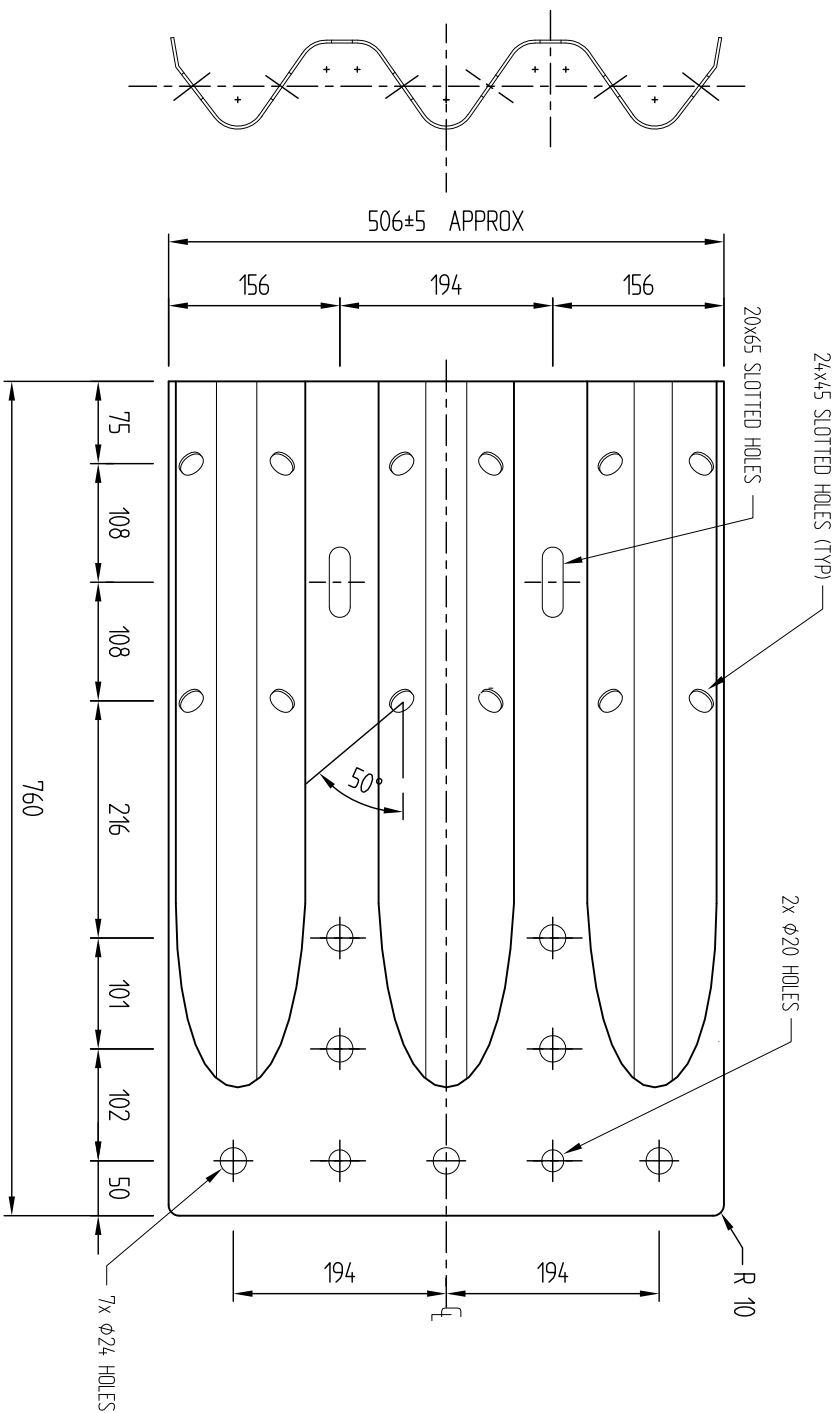

END VIEW

ELEVATION

Revision	Rev. Date	Changes Made
1	LA 08/06/2004	ADDED PROFILE OF END PLATE
2	KCS 15/06/2004	PC1636_R1 CHANGED
3	SB 19/08/2004	PC Dwg modified to PC1636_R2. Item no. added
4	SB 19/08/2004	Dwg No. changed from 45B8 to 453
5	SB 04/12/2007	This drg supersedes 453A & 453B
6	SB 03/05/2010	Item redrawn as per AASHTO dwg RTE07b Bolt distance changed to 194mm as per AASHTO

NOTES:

1. GALV WEIGHT = 133Kg
2. FOR CAST-IN BRACKET DETAILS SEE FX461
3. ITEM IS NOW PURCHASED & NOT MANUFACTURED



306 Neilson Street,
Onehunga, Auckland
PO Box 12 949, Pentose
Auckland, New Zealand
Telephone 09-634 1239
Facsimile 09-634 4525
www.cspacific.co.nz

Copyright. This design information and drawing remain the property of CSP Pacific and may not be used or copied without approval in writing from CSP Pacific

THREEBEAM - STRUCTURE CONNECTOR
AS PER AASHTO
PART No. 2080362

Drawn by	SB	Date	13-01-04
Checked		Scale A4	1 : 7
Reference No.			
Drawing no.	FX453		
Rev No.	6		