


Revision	Rev. Date	Changes Made
Rev. 1 (SBJ)	09-08-10	'Y' notices removed from post 3 onwards
Rev. 2 (SK)	06-09-18	Maintenance note added

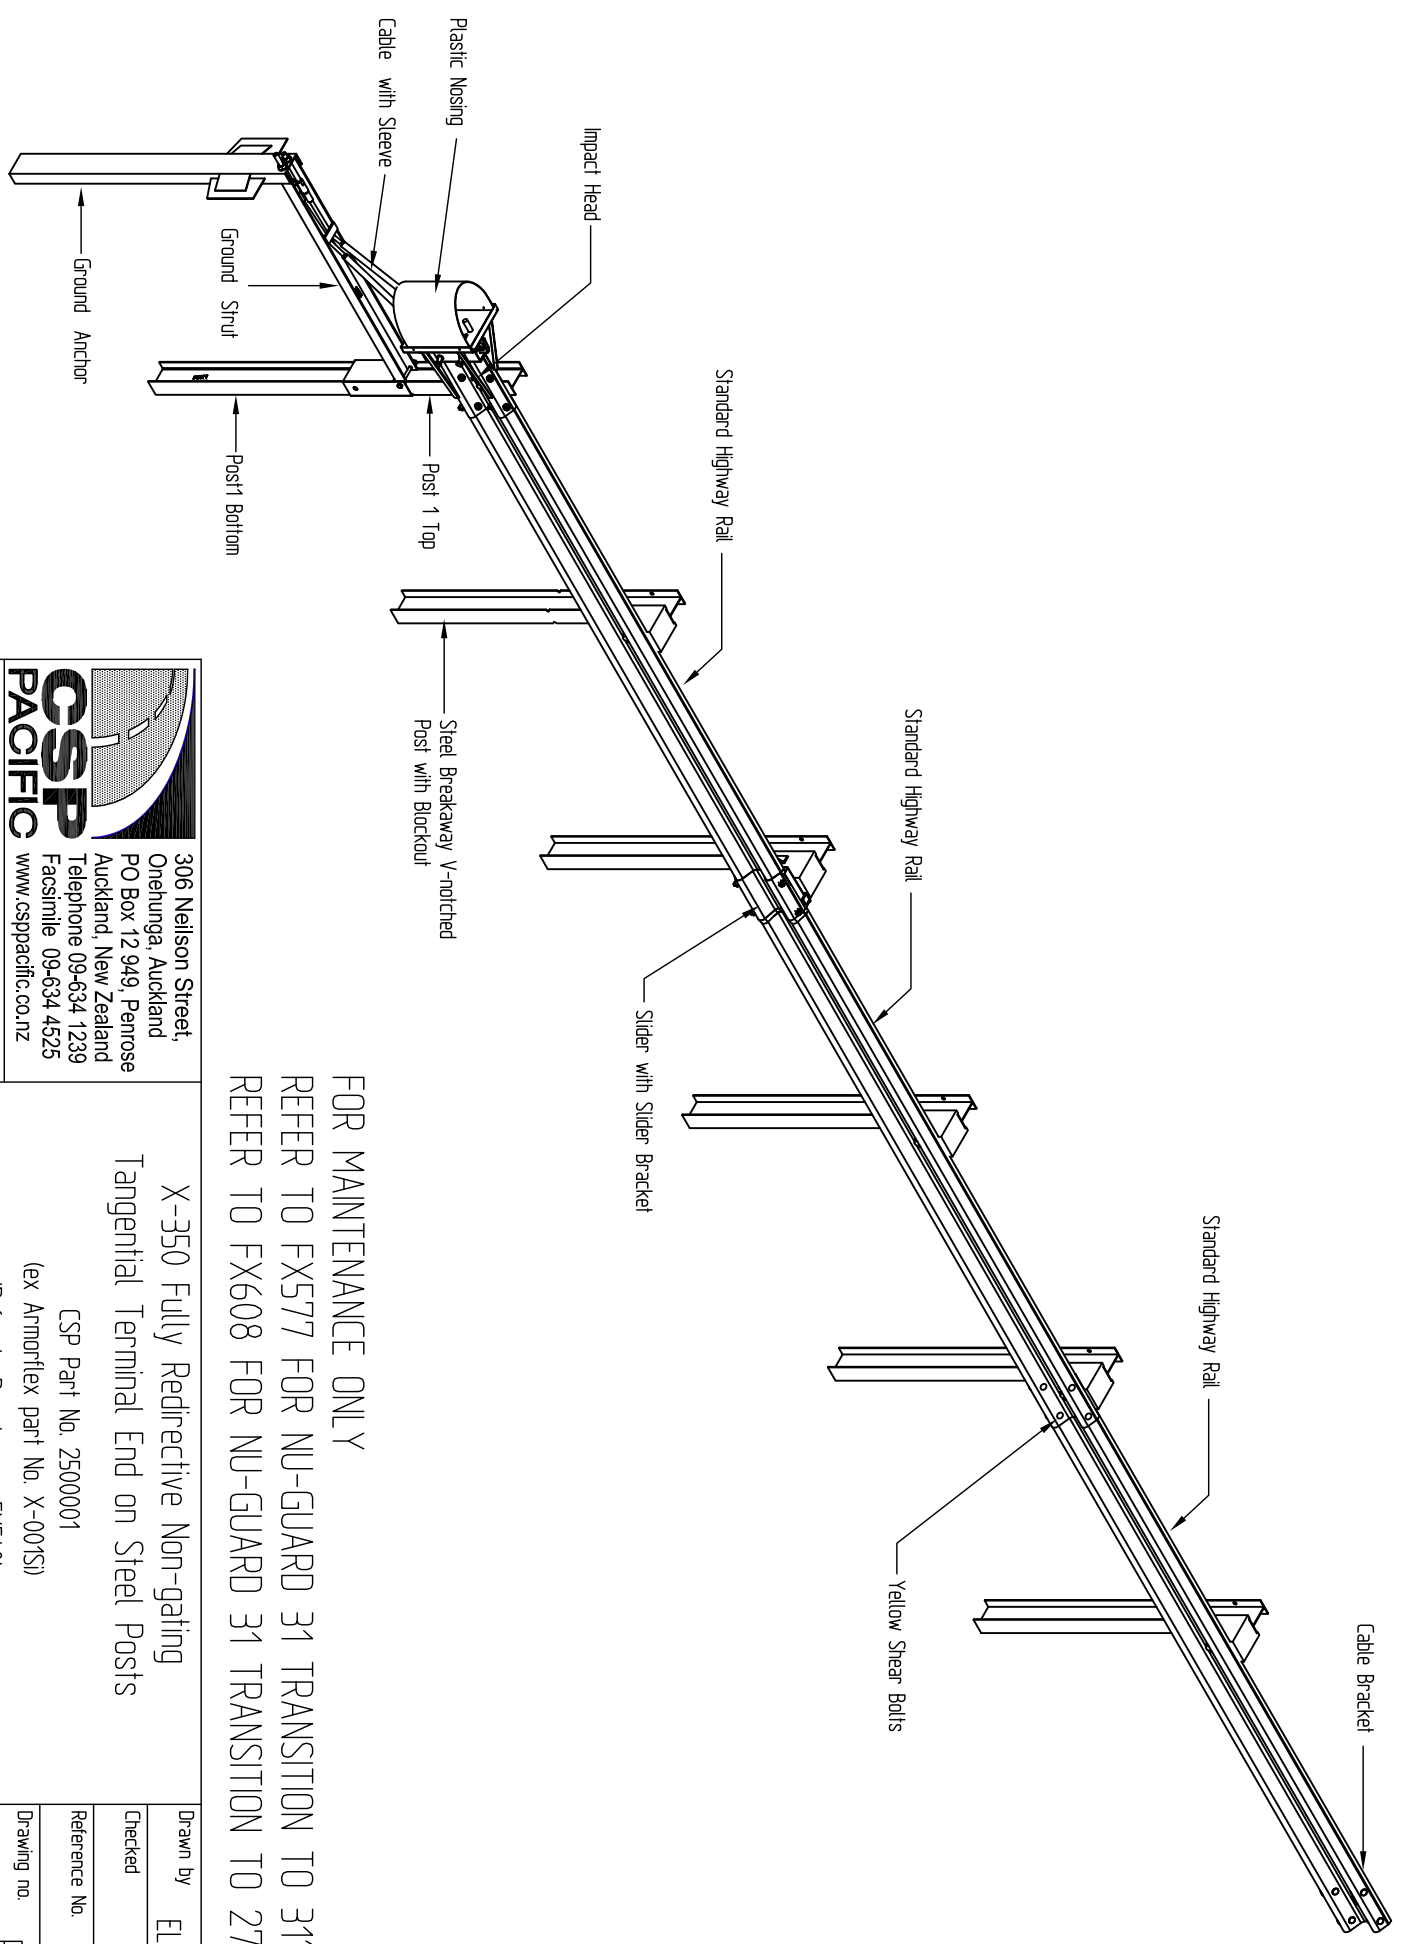

FOR MAINTENANCE ONLY
 REFER TO FX577 FOR NU-GUARD 31 TRANSITION TO 31" HIGH X-350
 REFER TO FX608 FOR NU-GUARD 31 TRANSITION TO 27" HIGH X-350



306 Neilson Street,
 Onehunga, Auckland
 PO Box 12 949, Penrose
 Auckland, New Zealand
 Telephone 09-634 1239
 Facsimile 09-634 4525
 www.cspacific.co.nz

Copyright. This design information and drawing remain the property of CSP Pacific and may not be used or copied without explicit written permission from CSP Pacific.

X-350 Fully Redirective Non-gating
 Tangential Terminal End on Steel Posts
 CSP Part No. 2500001
 (ex Armorflex part No. X-001S)
 (Refer to Drawing no. FX540)

Drawn by	ELI	Date	04/08/08
Checked		Scale	A4
Reference No.			1:50
Drawing no.	FX541		Rev No
			2