


TRAFFIC DIRECTION

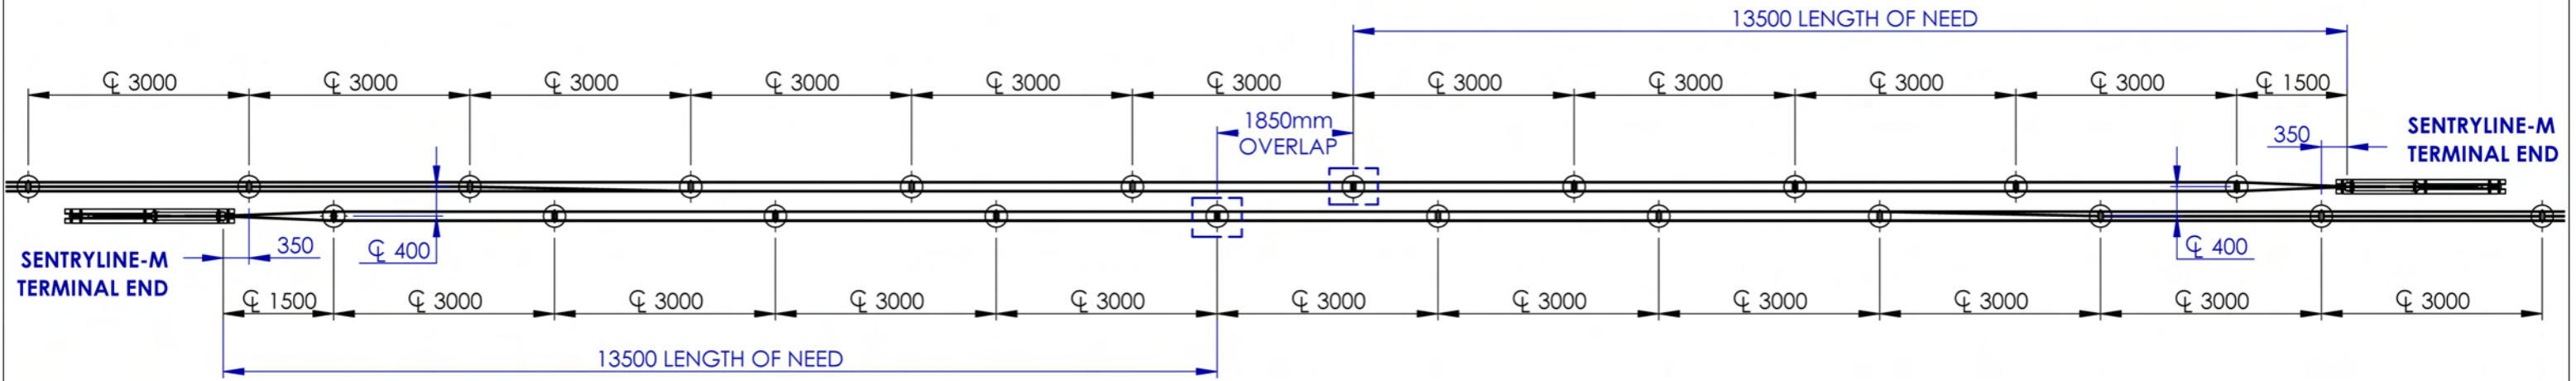

TRAFFIC DIRECTION

NOTES:	REVISION	REV.DATE	CHANGES MADE	 304 Neilson Street Onehunga, Auckland P O Box 12949, Penrose Auckland, New Zealand Telephone: 09 634 1239 Facsimile: 09 634 4525	SCALE A3	1:85	DESCRIPTION	DRAWN	S KERAI	DESTROY ALL PREVIOUS ISSUES  REVISION
					ASSEMBLY NO.	WEIGHT(Kg)		SENTRYLINE-M TERMINAL END OVERLAPPING DETAIL	DRW NO.	
							DATE	29/11/2019		