


FOR INFORMATION

# PARRAMATTA LIGHT RAIL STAGE 1

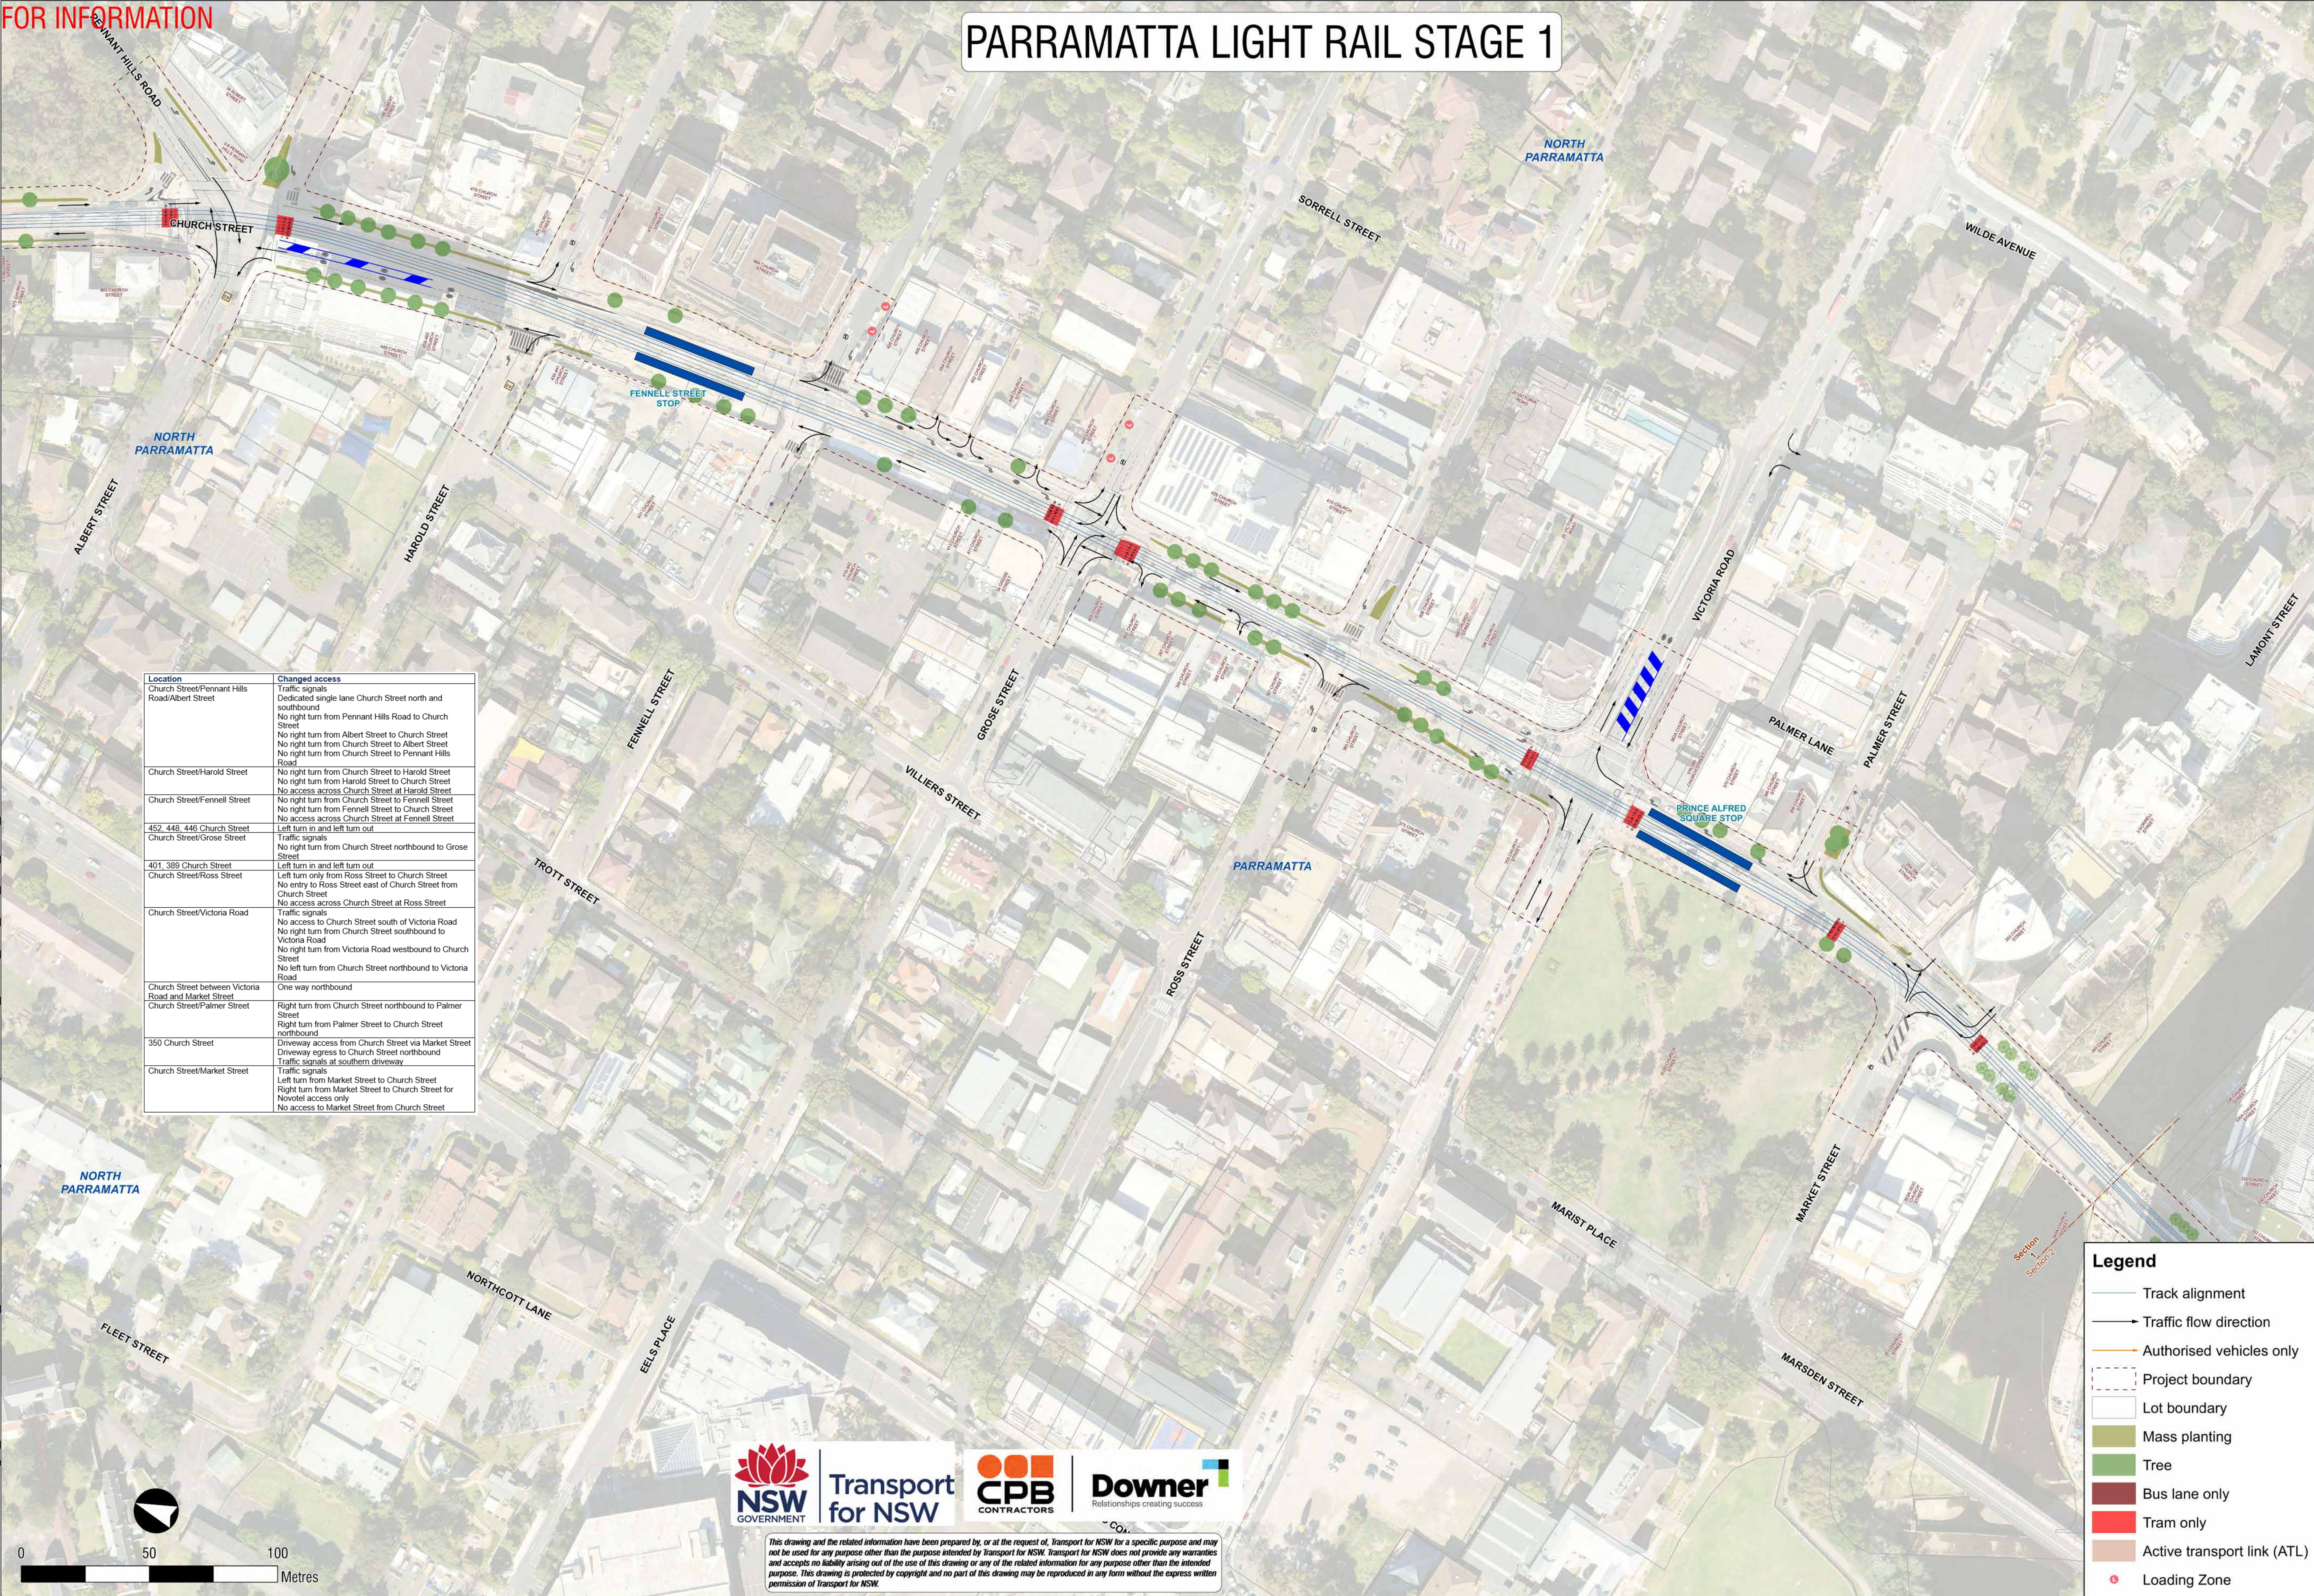

Location	Changed access
Church Street/Pennant Hills Road/Albert Street	Traffic signals Dedicated single lane Church Street north and southbound No right turn from Pennant Hills Road to Church Street No right turn from Albert Street to Church Street No right turn from Church Street to Albert Street No right turn from Church Street to Pennant Hills Road
Church Street/Harold Street	No right turn from Church Street to Harold Street No right turn from Harold Street to Church Street No access across Church Street at Harold Street
Church Street/Fennell Street	No right turn from Church Street to Fennell Street No right turn from Fennell Street to Church Street No access across Church Street at Fennell Street
452, 448, 446 Church Street Church Street/Grose Street	Left turn in and left turn out Traffic signals No right turn from Church Street northbound to Grose Street
401, 389 Church Street Church Street/Ross Street	Left turn in and left turn out Left turn only from Ross Street to Church Street No entry to Ross Street east of Church Street from Church Street No access across Church Street at Ross Street
Church Street/Victoria Road	Traffic signals No access to Church Street south of Victoria Road No right turn from Church Street southbound to Victoria Road No right turn from Victoria Road westbound to Church Street No left turn from Church Street northbound to Victoria Road
Church Street between Victoria Road and Market Street Church Street/Palmer Street	One way northbound Right turn from Church Street northbound to Palmer Street Right turn from Palmer Street to Church Street northbound
350 Church Street	Driveway access from Church Street via Market Street Driveway egress to Church Street northbound Traffic signals at southern driveway
Church Street/Market Street	Traffic signals Left turn from Market Street to Church Street Right turn from Market Street to Church Street for Novotel access only No access to Market Street from Church Street

Legend

Track alignment

Traffic flow direction

Authorised vehicles only

Project boundary

Lot boundary

Mass planting

Tree

Bus lane only

Tram only

Active transport link (ATL)

Loading Zone

Transport for NSW

CPB CONTRACTORS

Downer

Relationships creating success

This drawing and the related information have been prepared by, or at the request of, Transport for NSW for a specific purpose and may not be used for any purpose other than the purpose intended by Transport for NSW. Transport for NSW does not provide any warranties and accepts no liability arising out of the use of this drawing or any of the related information for any purpose other than the intended purpose. This drawing is protected by copyright and no part of this drawing may be reproduced in any form without the express written permission of Transport for NSW.