



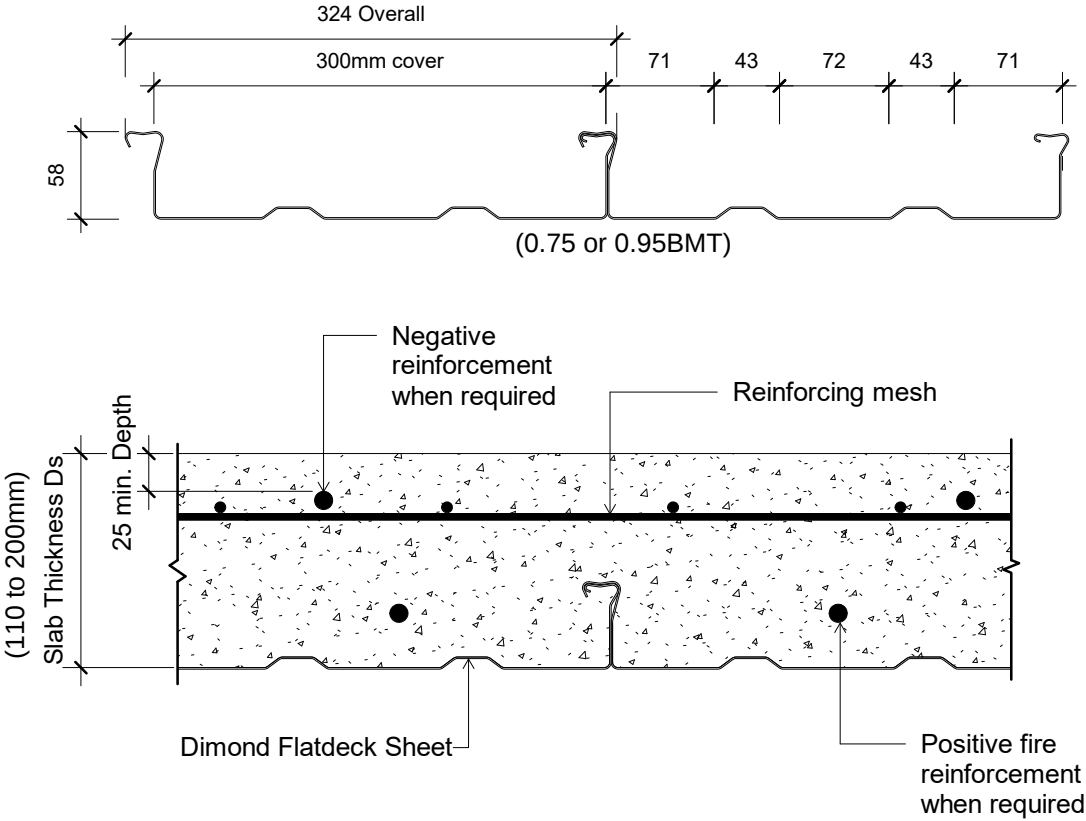


Original Size A4

Issue: 02	
Scale: 1 : 5	Reference dim_drv_fdk_1000
Date: 31 March 2026	

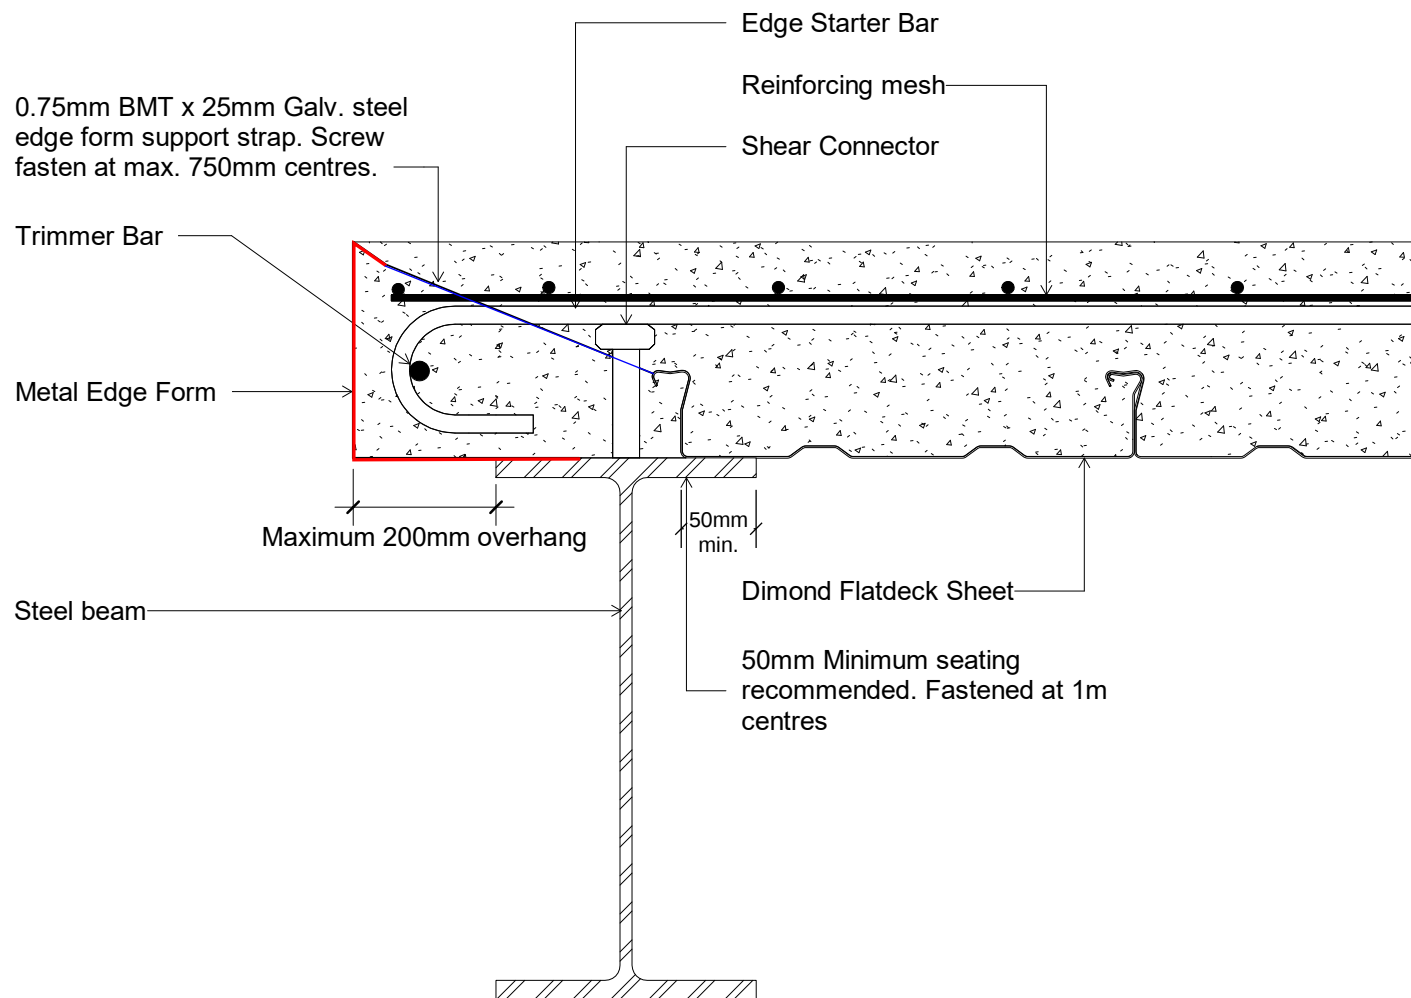


Original Size A4

Issue: 02	
Scale: 1 : 5	Reference dim_drv_fdk_1010
Date: 31 March 2026	

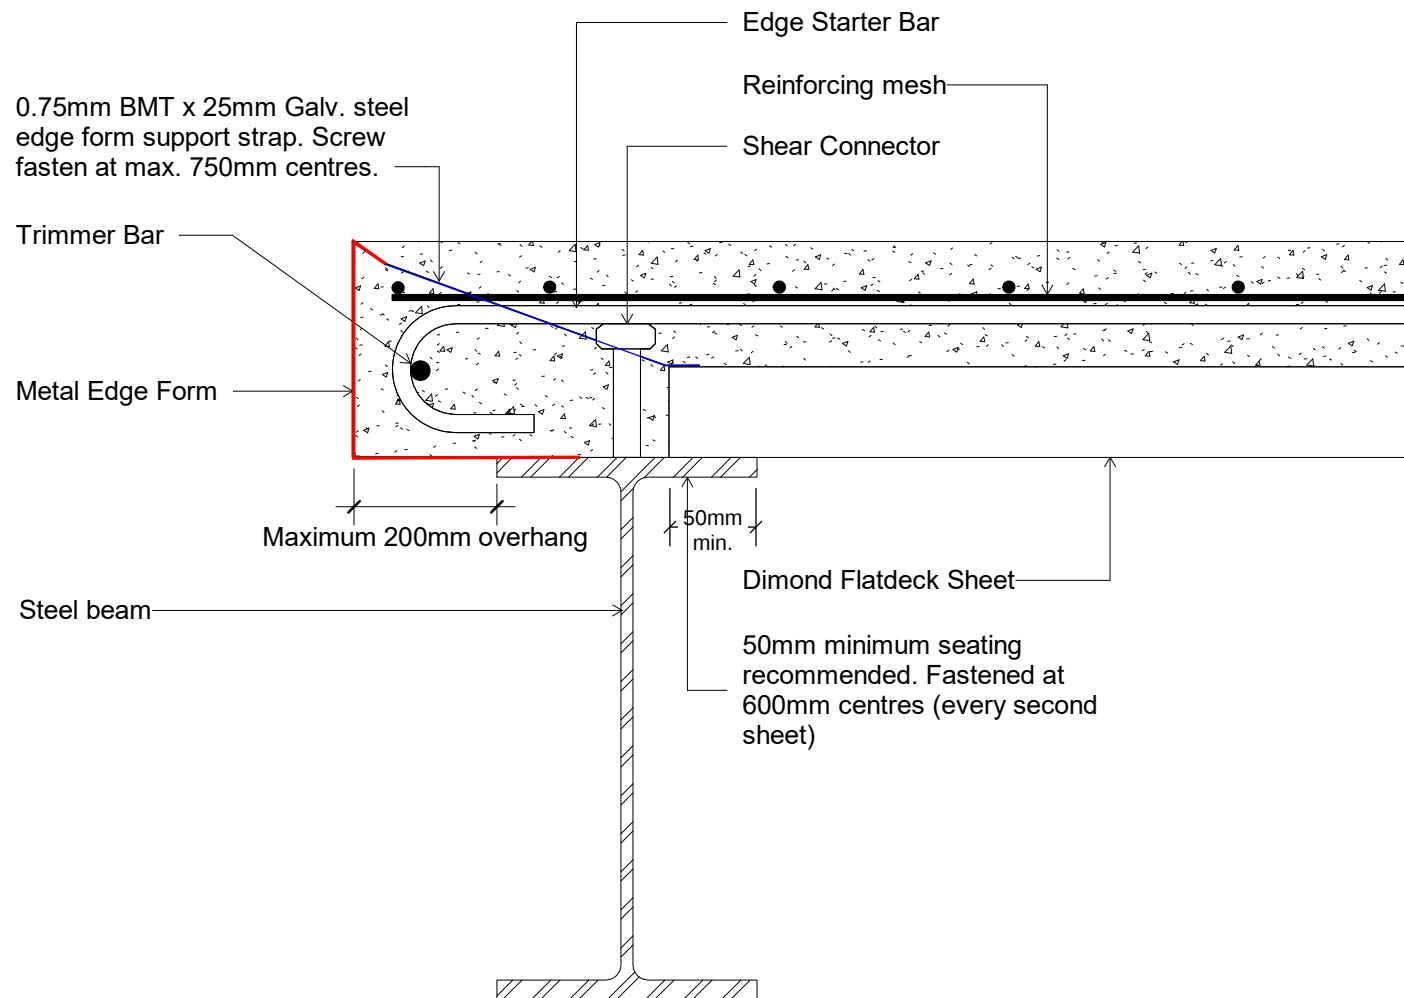


Original Size A4

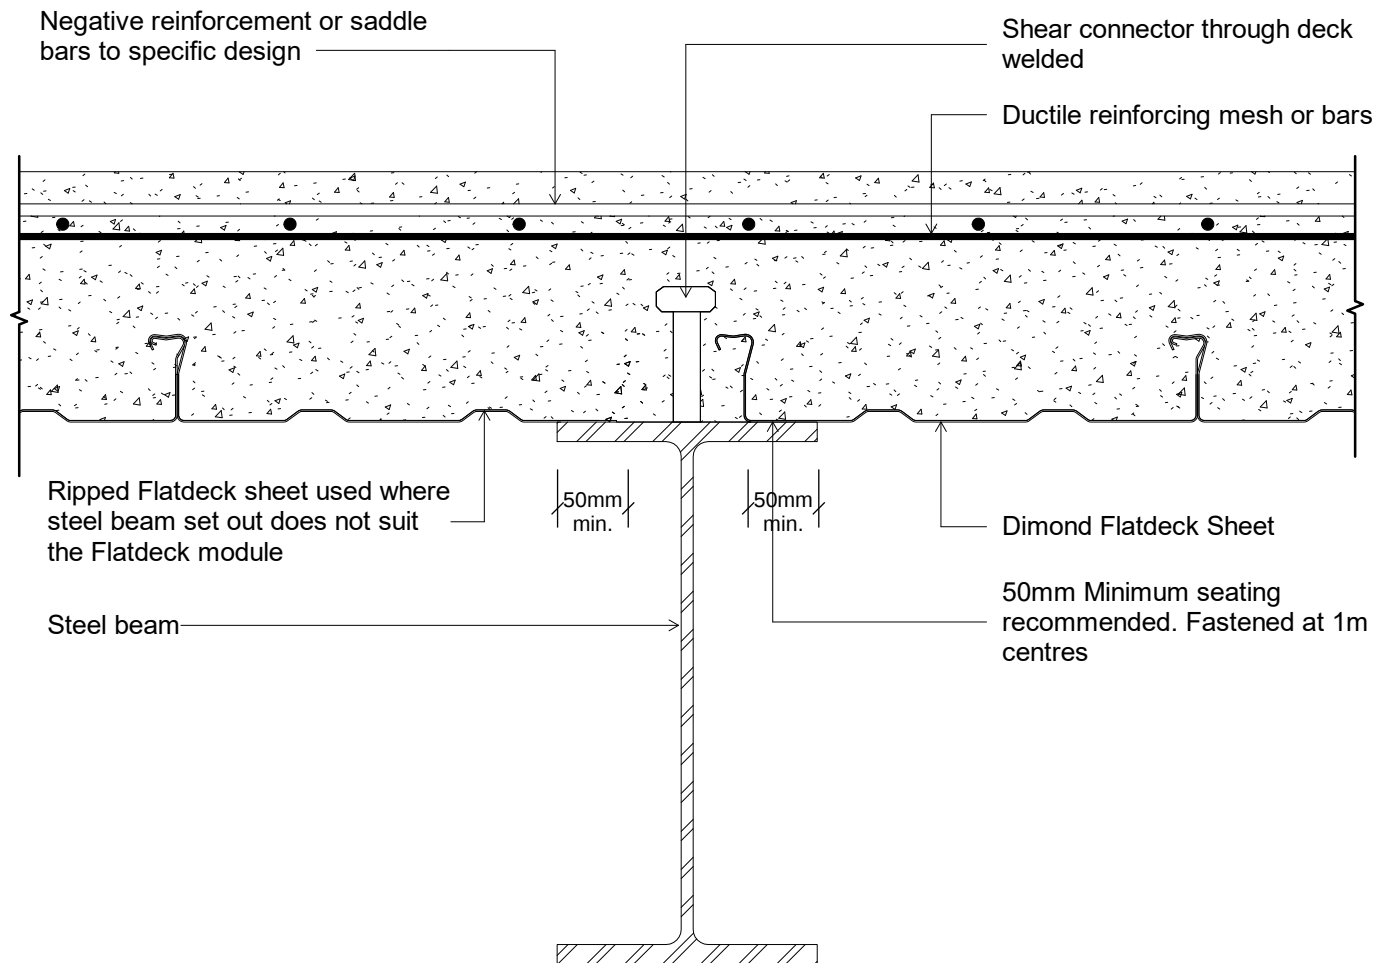


Original Size A4

Issue: 02	
Scale: 1 : 5	Reference dim_drv_fdk_1030
Date: 31 March 2026	

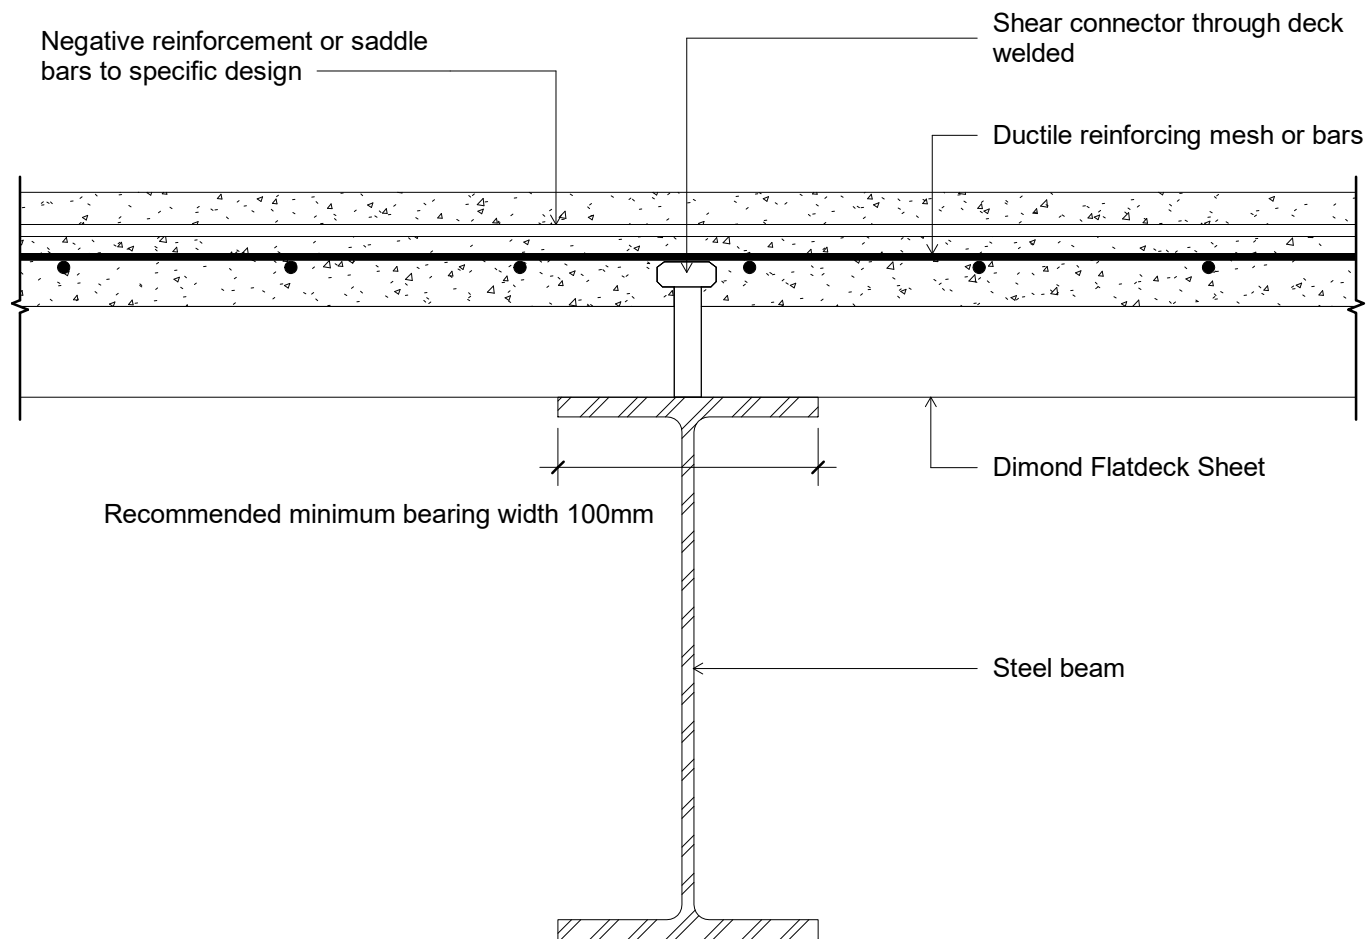


Original Size A4

Issue: 01	
Scale: 1 : 5	Reference dim_drv_fdk_1040
Date: 18 March 2019	

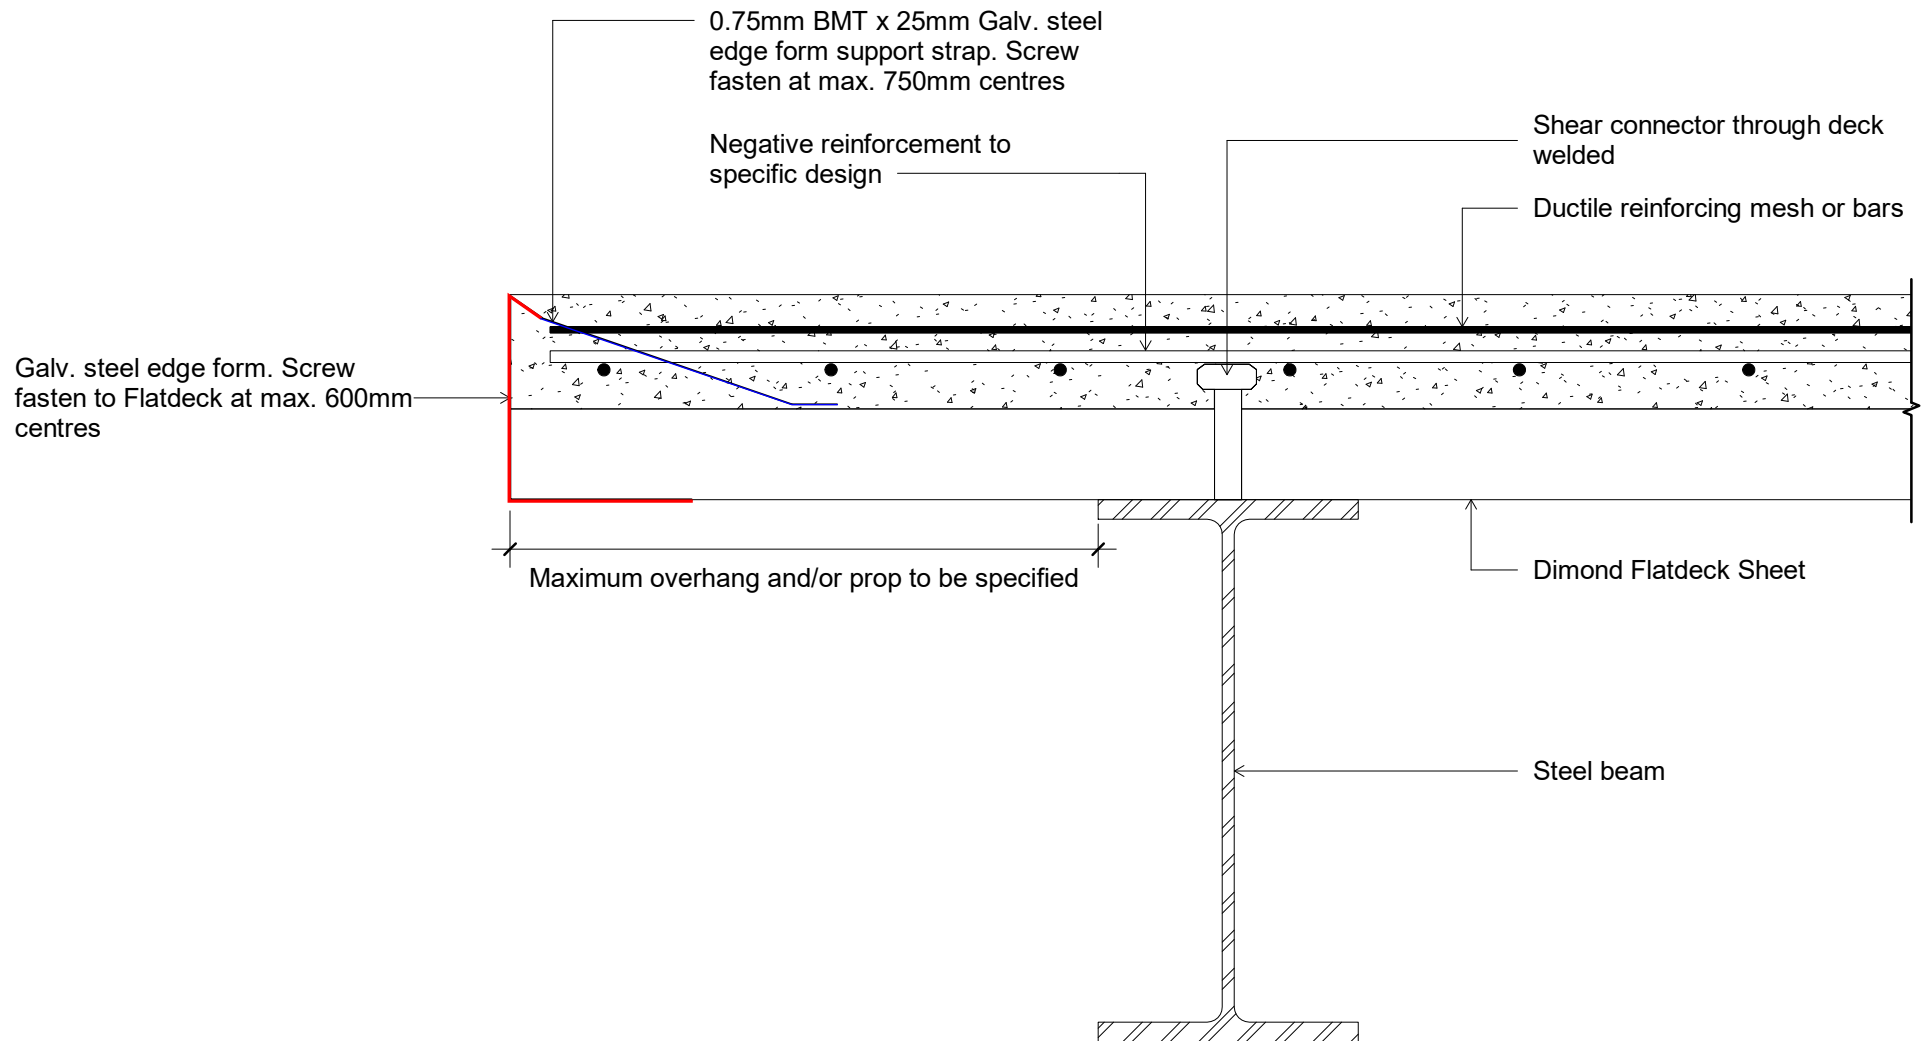


Original Size A4

Issue: 02		Reference dim_drv_fdk_1050
Scale: 1 : 5		
Date: 31 March 2026		

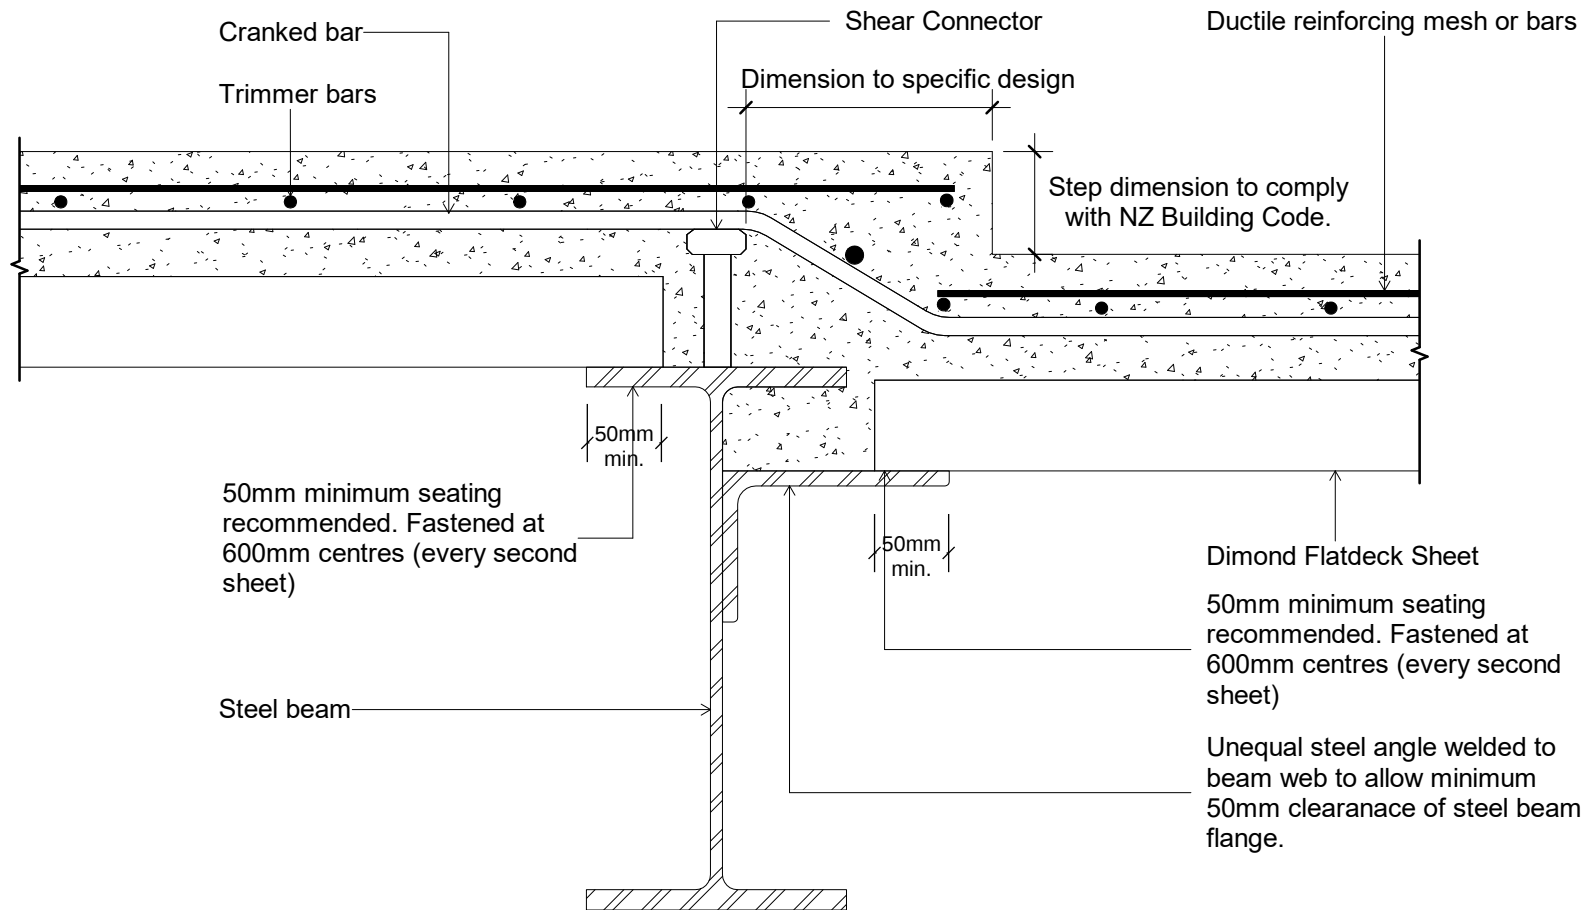


NOTE:
THIS IS NOT A CANTILEVER DETAIL.
SPECIFIC DESIGN IS REQUIRED BY THE DESIGN
ENGINEER FOR THIS DETAIL TO BE USED FOR A
CANTILEVER.

Original Size A4

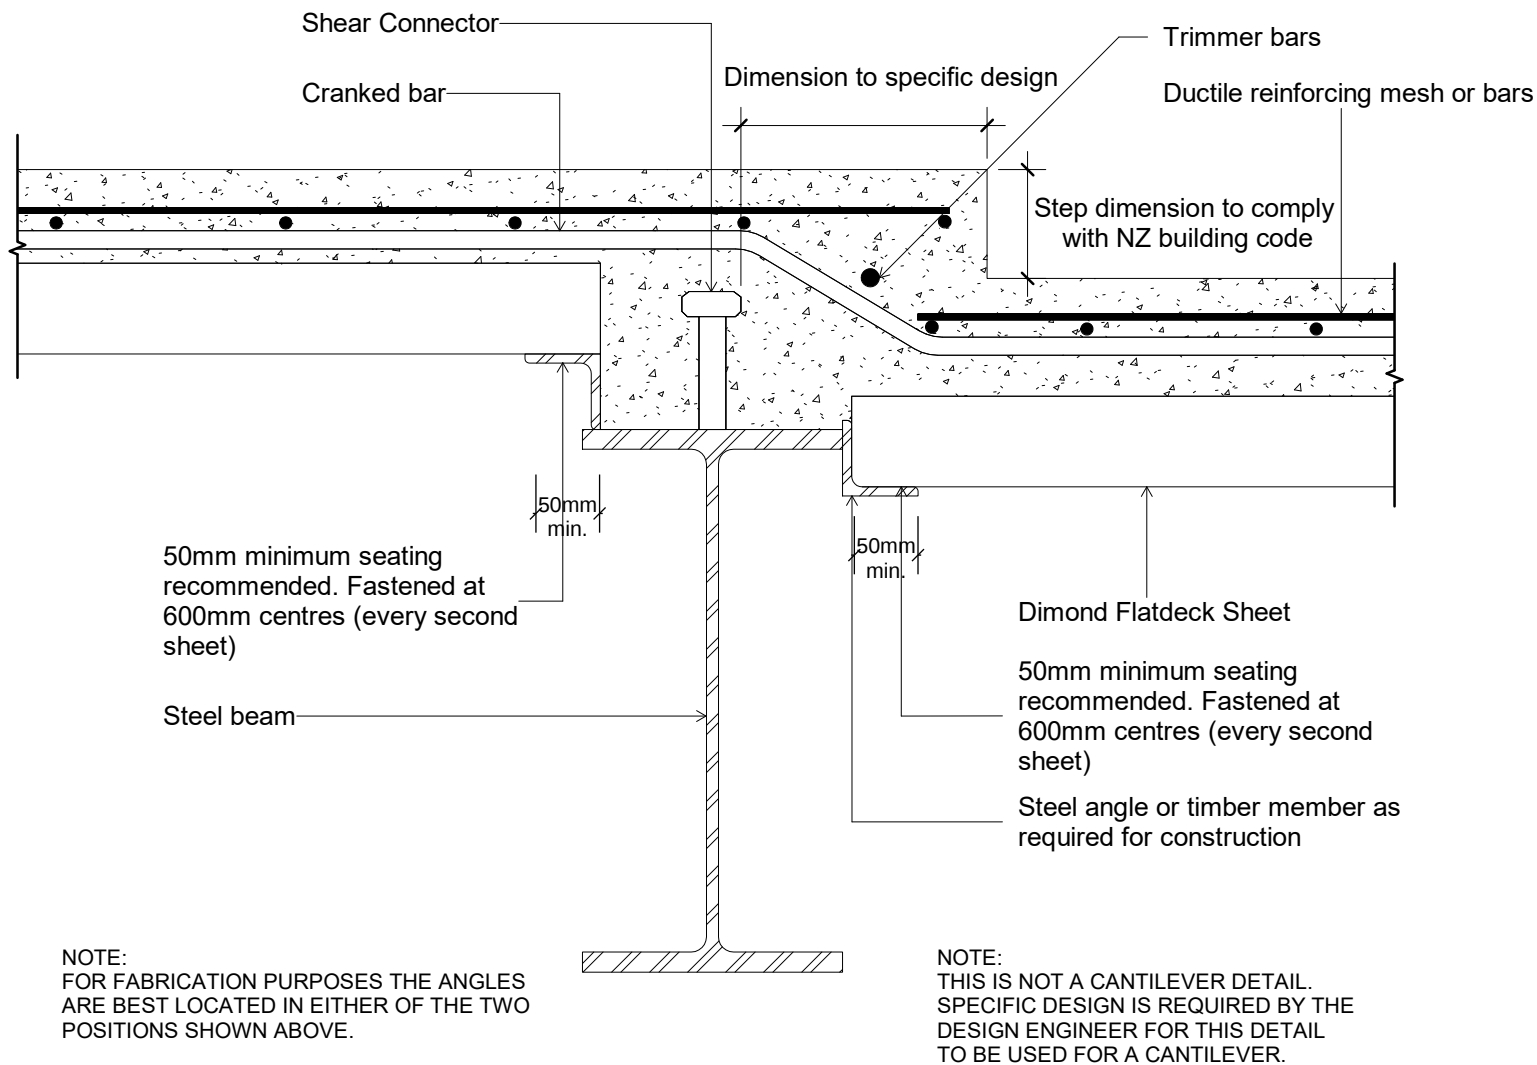

Original Size A4

Issue: 02	
Scale: 1 : 5	Reference dim_drv_fdk_1070
Date: 31 March 2026	

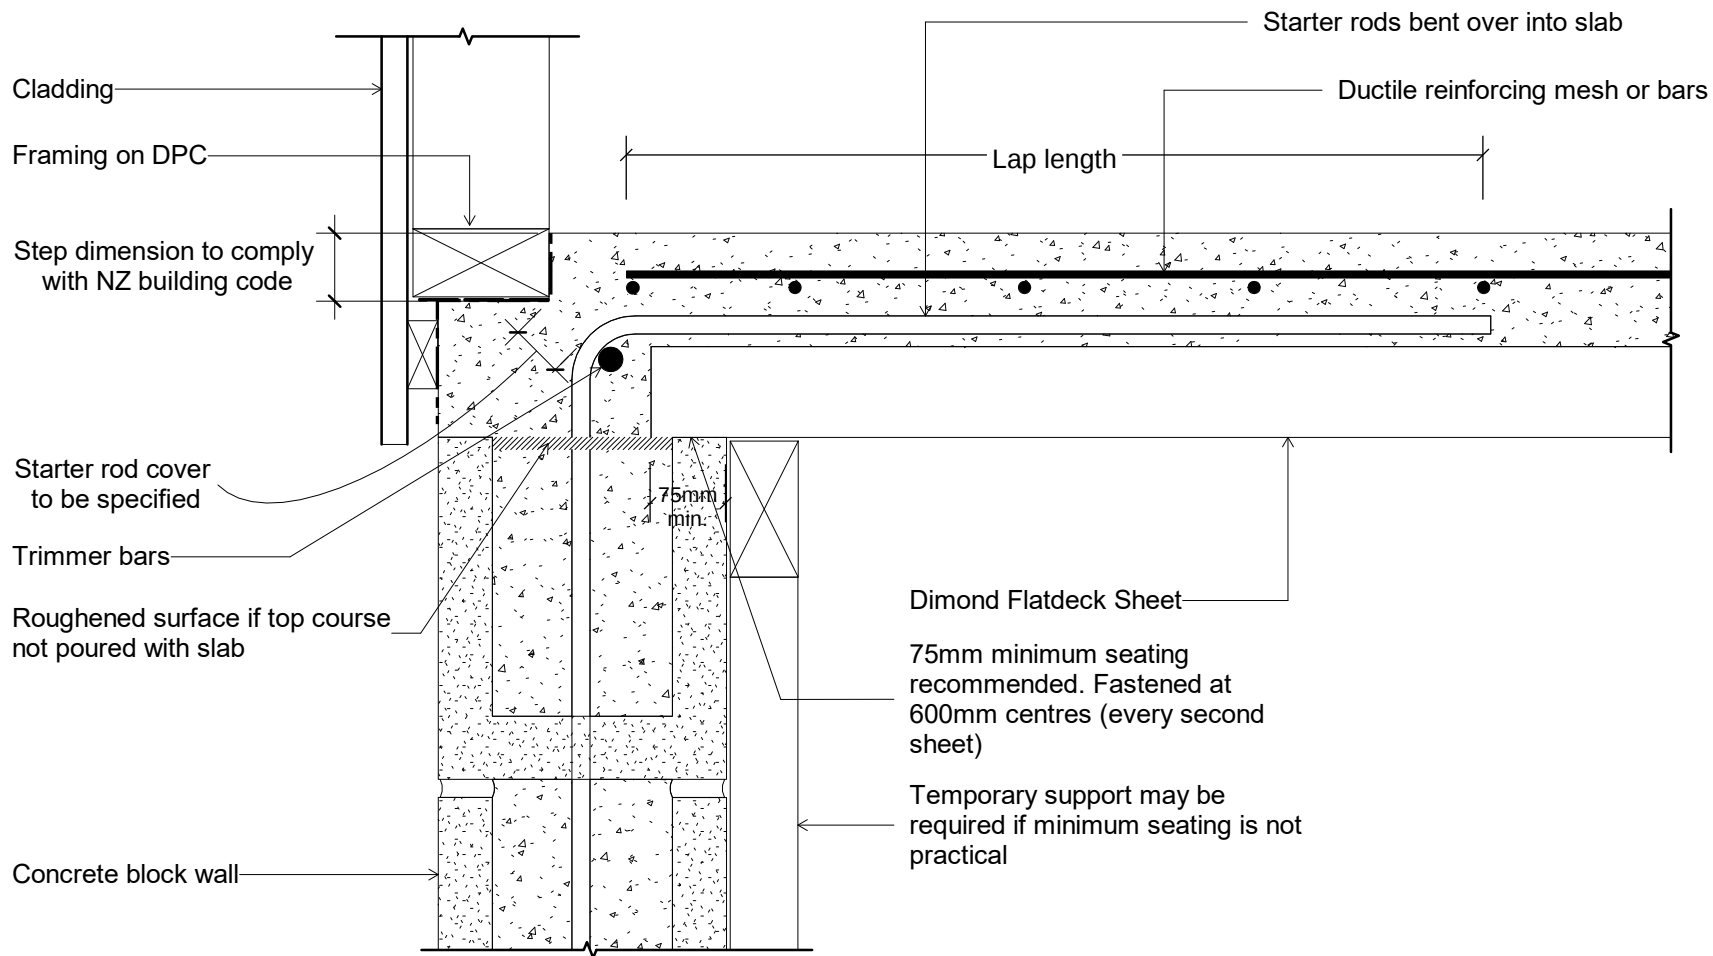

NOTE:
IN SUB FLOOR AREAS THE TEMPORARY SUPPORT MUST EITHER:
- BE REMOVED 28 DAYS AFTER THE CONCRETE POUR OR
- HAVE A DPC BARRIER BETWEEN THE TIMBER AND FLATDECK SHEET.

Original Size A4

Dimond Structural


Flatdeck

Dimond Flatdeck Flooring System Detail


On Masonry Block With Timber Wall

Issue: 02	
Scale: 1 : 5	Reference dim_drv_fdk_1080
Date: 31 March 2026	

On Masonry Block With Brick Veneer

 


Issue: 02		Reference dim_drv_fdk_1090
Scale: 1 : 5		
Date: 31 March 2026		

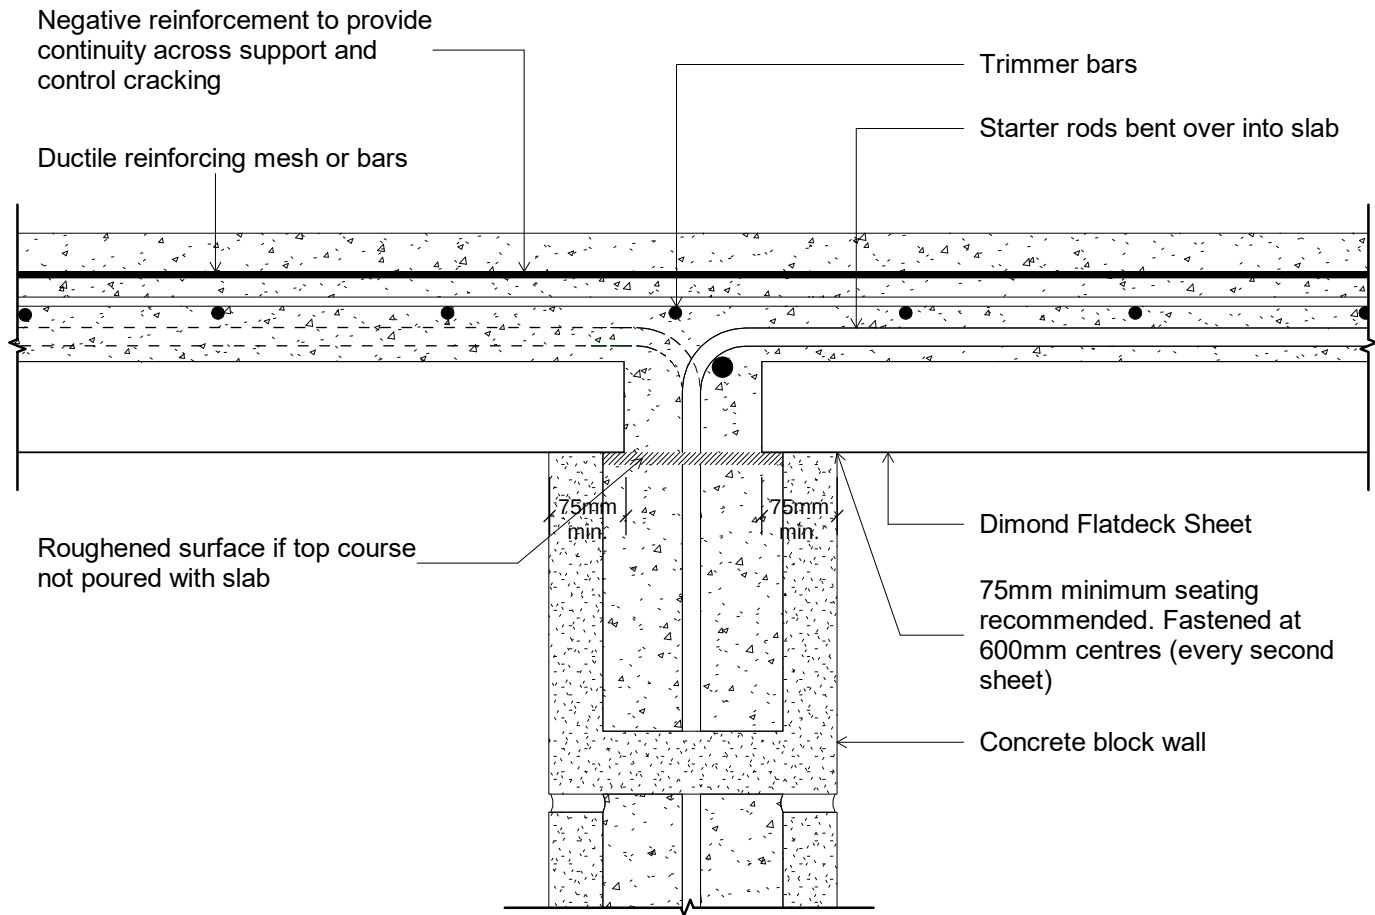


Original Size A4

Issue: 02		Reference dim_drv_fdk_1100
Scale: 1 : 5		
Date: 31 March 2026		

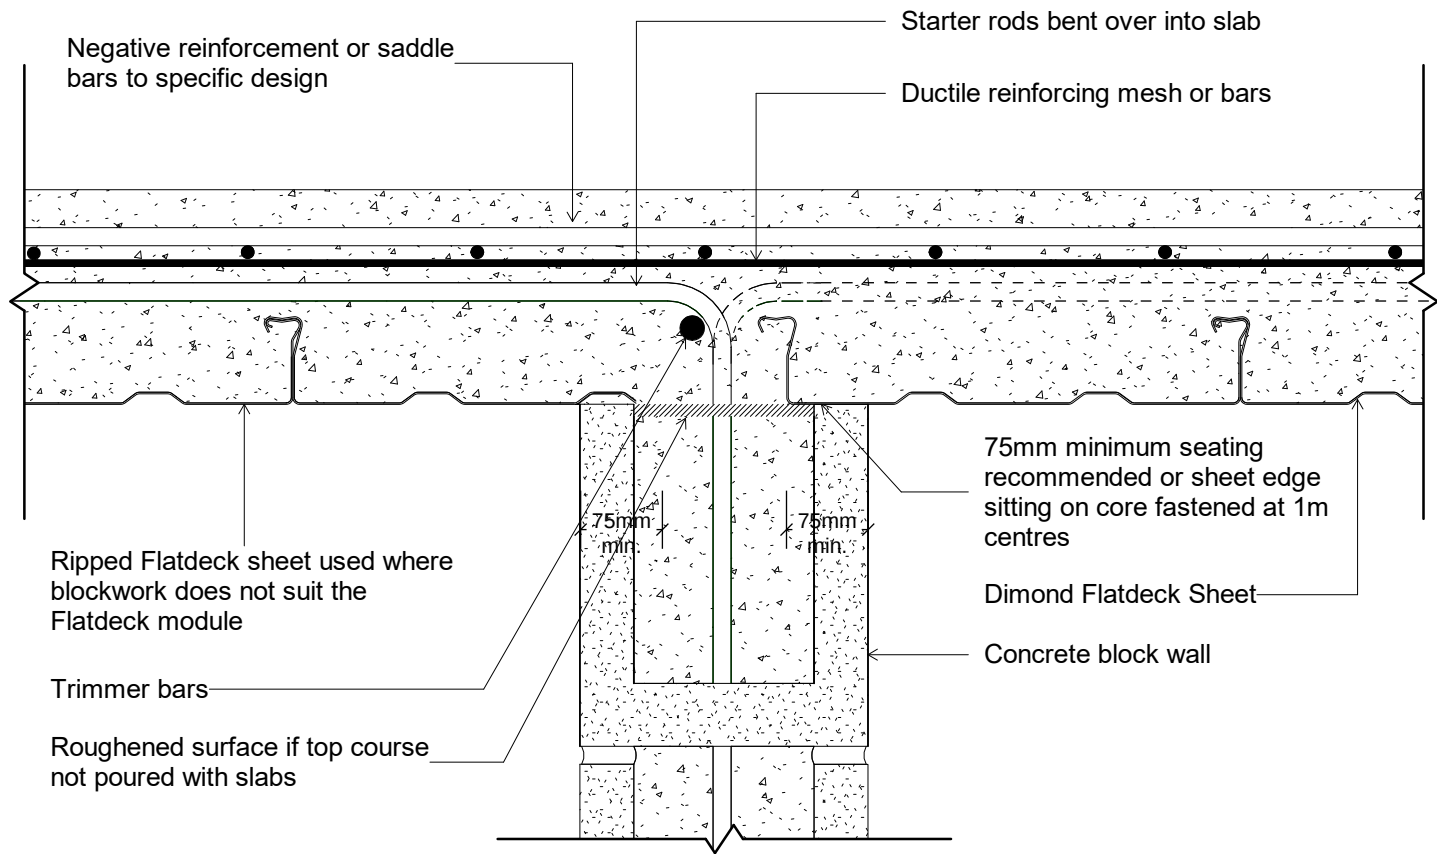


Original Size A4

Issue: 02		Reference dim_drv_fdk_1110
Scale: 1 : 5		
Date: 31 March 2026		

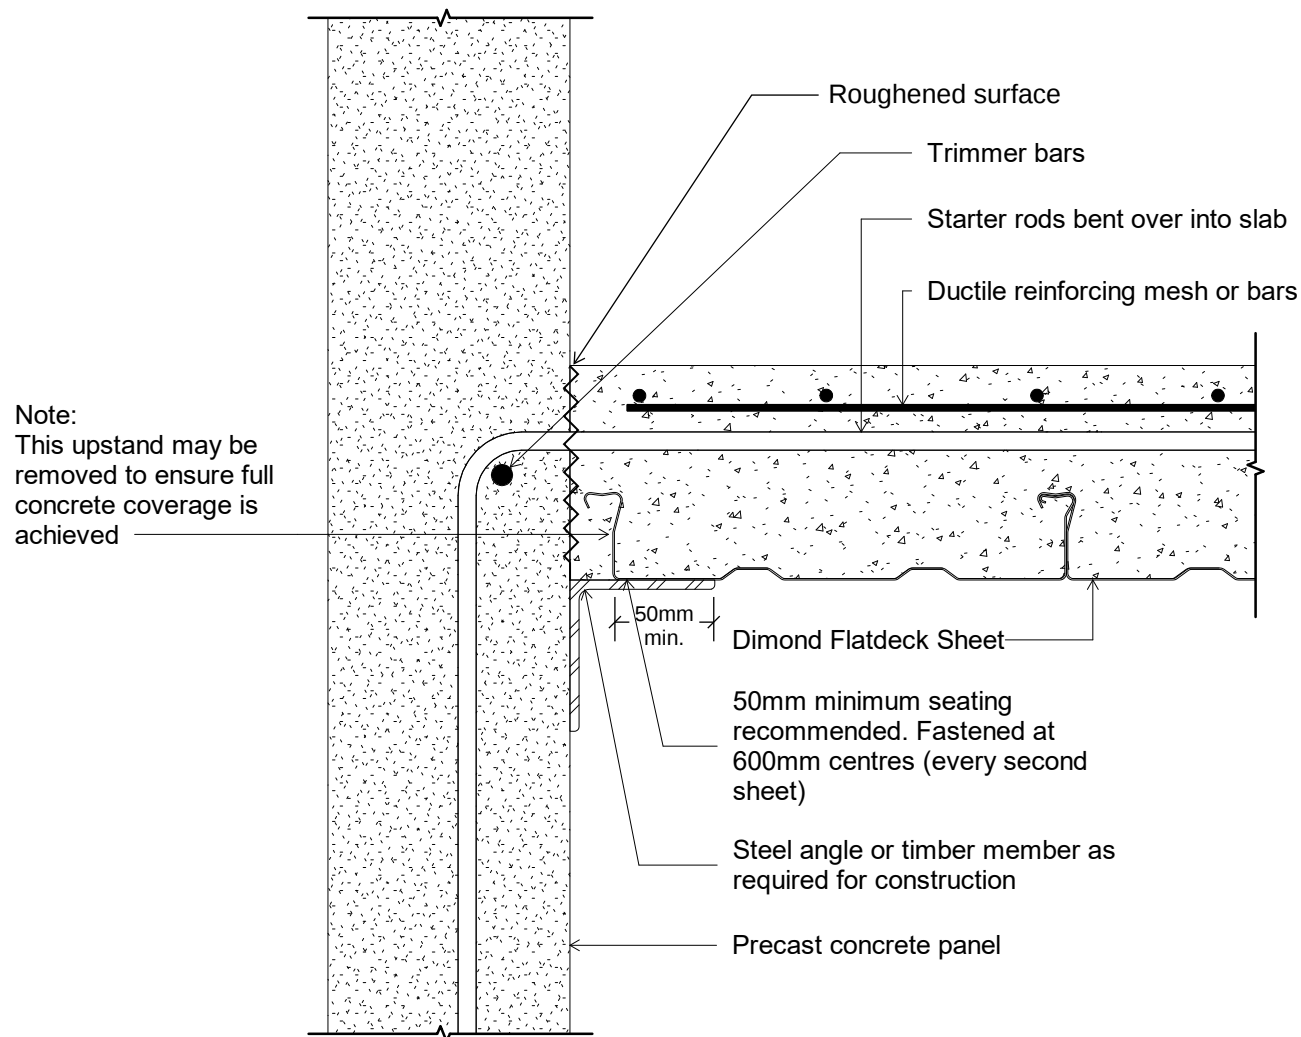

Original Size A4

Issue: 02	
Scale: 1 : 5	Reference dim_drv_fdk_1120
Date: 31 March 2026	

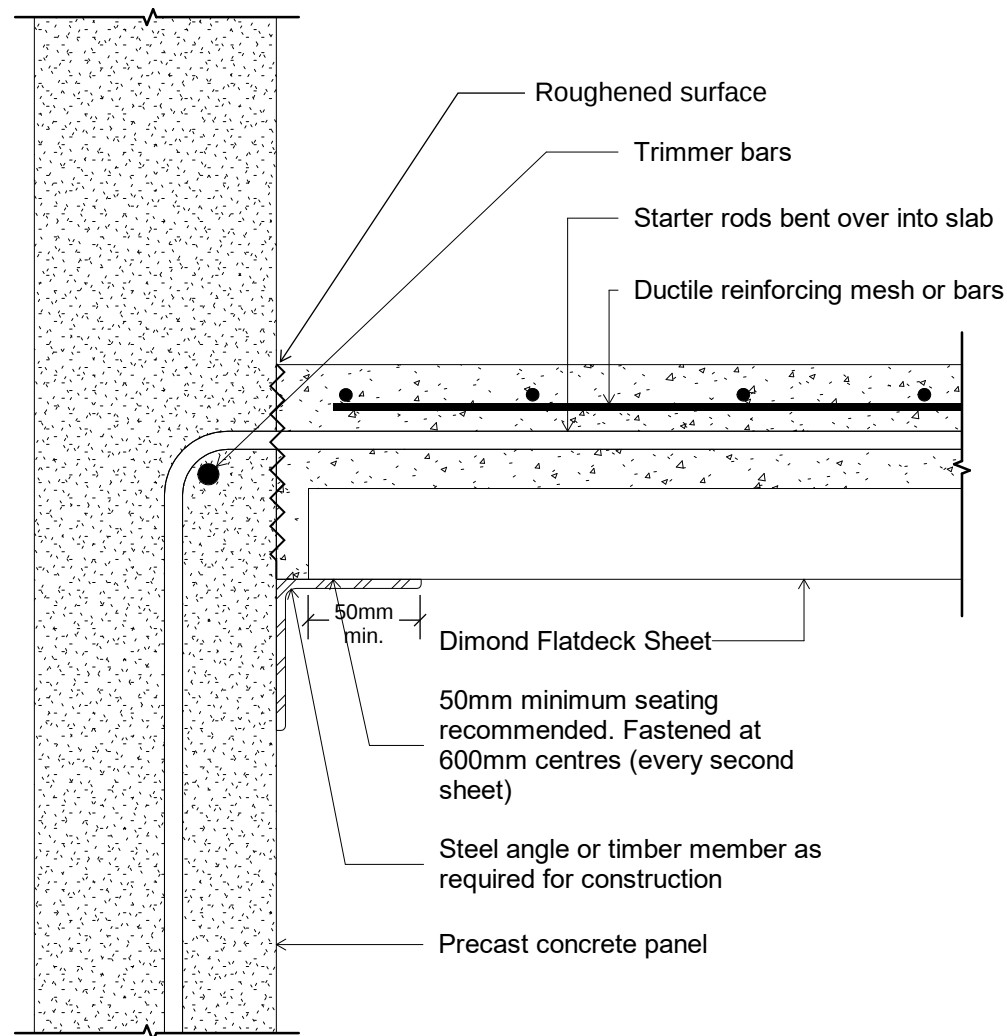

Original Size A4

Issue: 02	
Scale: 1 : 5	Reference dim_drv_fdk_1130
Date: 31 March 2026	