


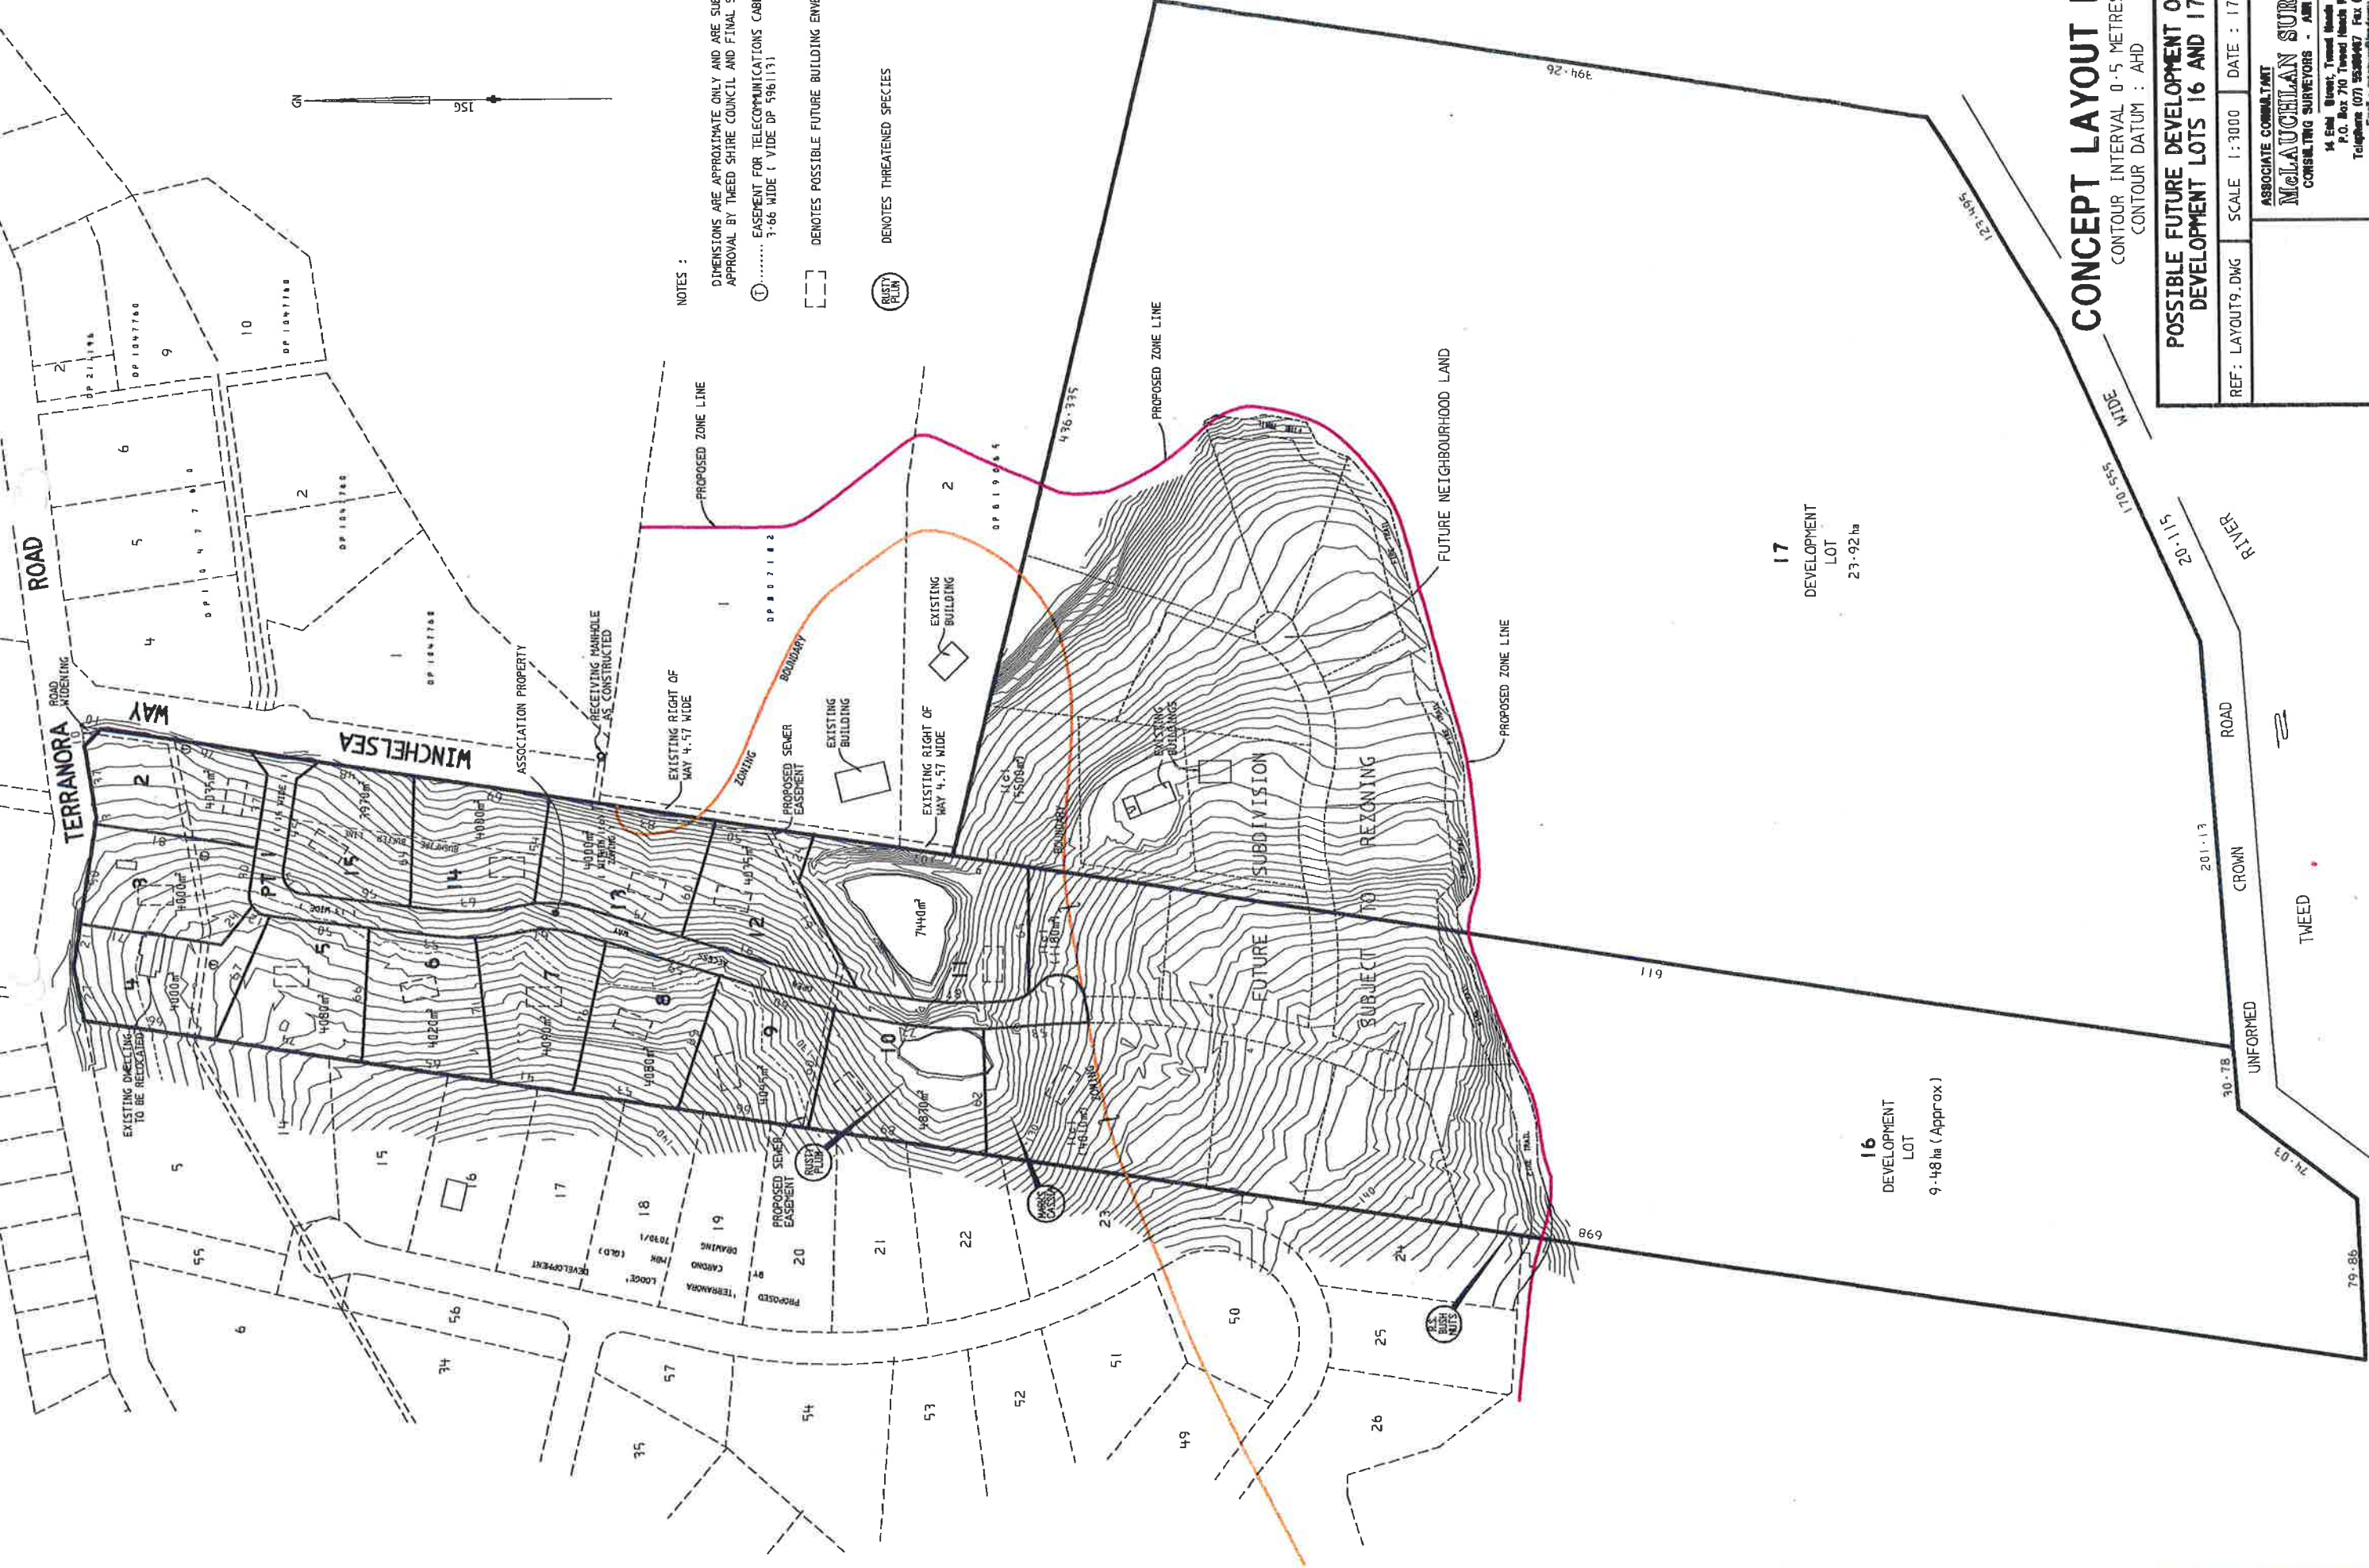

NOTES :

DIMENSIONS ARE APPROXIMATE ONLY AND ARE SUBJECT TO APPROVAL BY TWEED SHIRE COUNCIL AND FINAL SURVEY EASEMENT FOR TELECOMMUNICATIONS CABLES

①..... 3.66 WIDE (VIDE DP 5961131)

[] DENOTES POSSIBLE FUTURE BUILDING ENVELOPE

() DENOTES THREATENED SPECIES

CONCEPT LAYOUT PLAN

CONTOUR INTERVAL 0.5 METRES
CONTOUR DATUM : AHD

POSSIBLE FUTURE DEVELOPMENT OVER
DEVELOPMENT LOTS 16 AND 17

17
DEVELOPMENT
LOT
23.92 ha

16
DEVELOPMENT
LOT
9.48 ha (Approx)

REF: LAYOUT9.DWG	SCALE 1:3000	DATE : 17-5-2006
ASSOCIATE CONSULTANT McLAUCHLAN SURVEYING CONSULTING SURVEYORS - AHD 88 101 089 863 14 Elm Street, Tweed Heads N.S.W. 2485 P.O. Box 710, Tweed Heads N.S.W. 2485 Telephone (07) 55389497 Fax (07) 55387488 Email : mclaus@mcclaus.com.au		