


PROPOSED SCHOOL AT LOT 151 TALLAWONG ROAD.

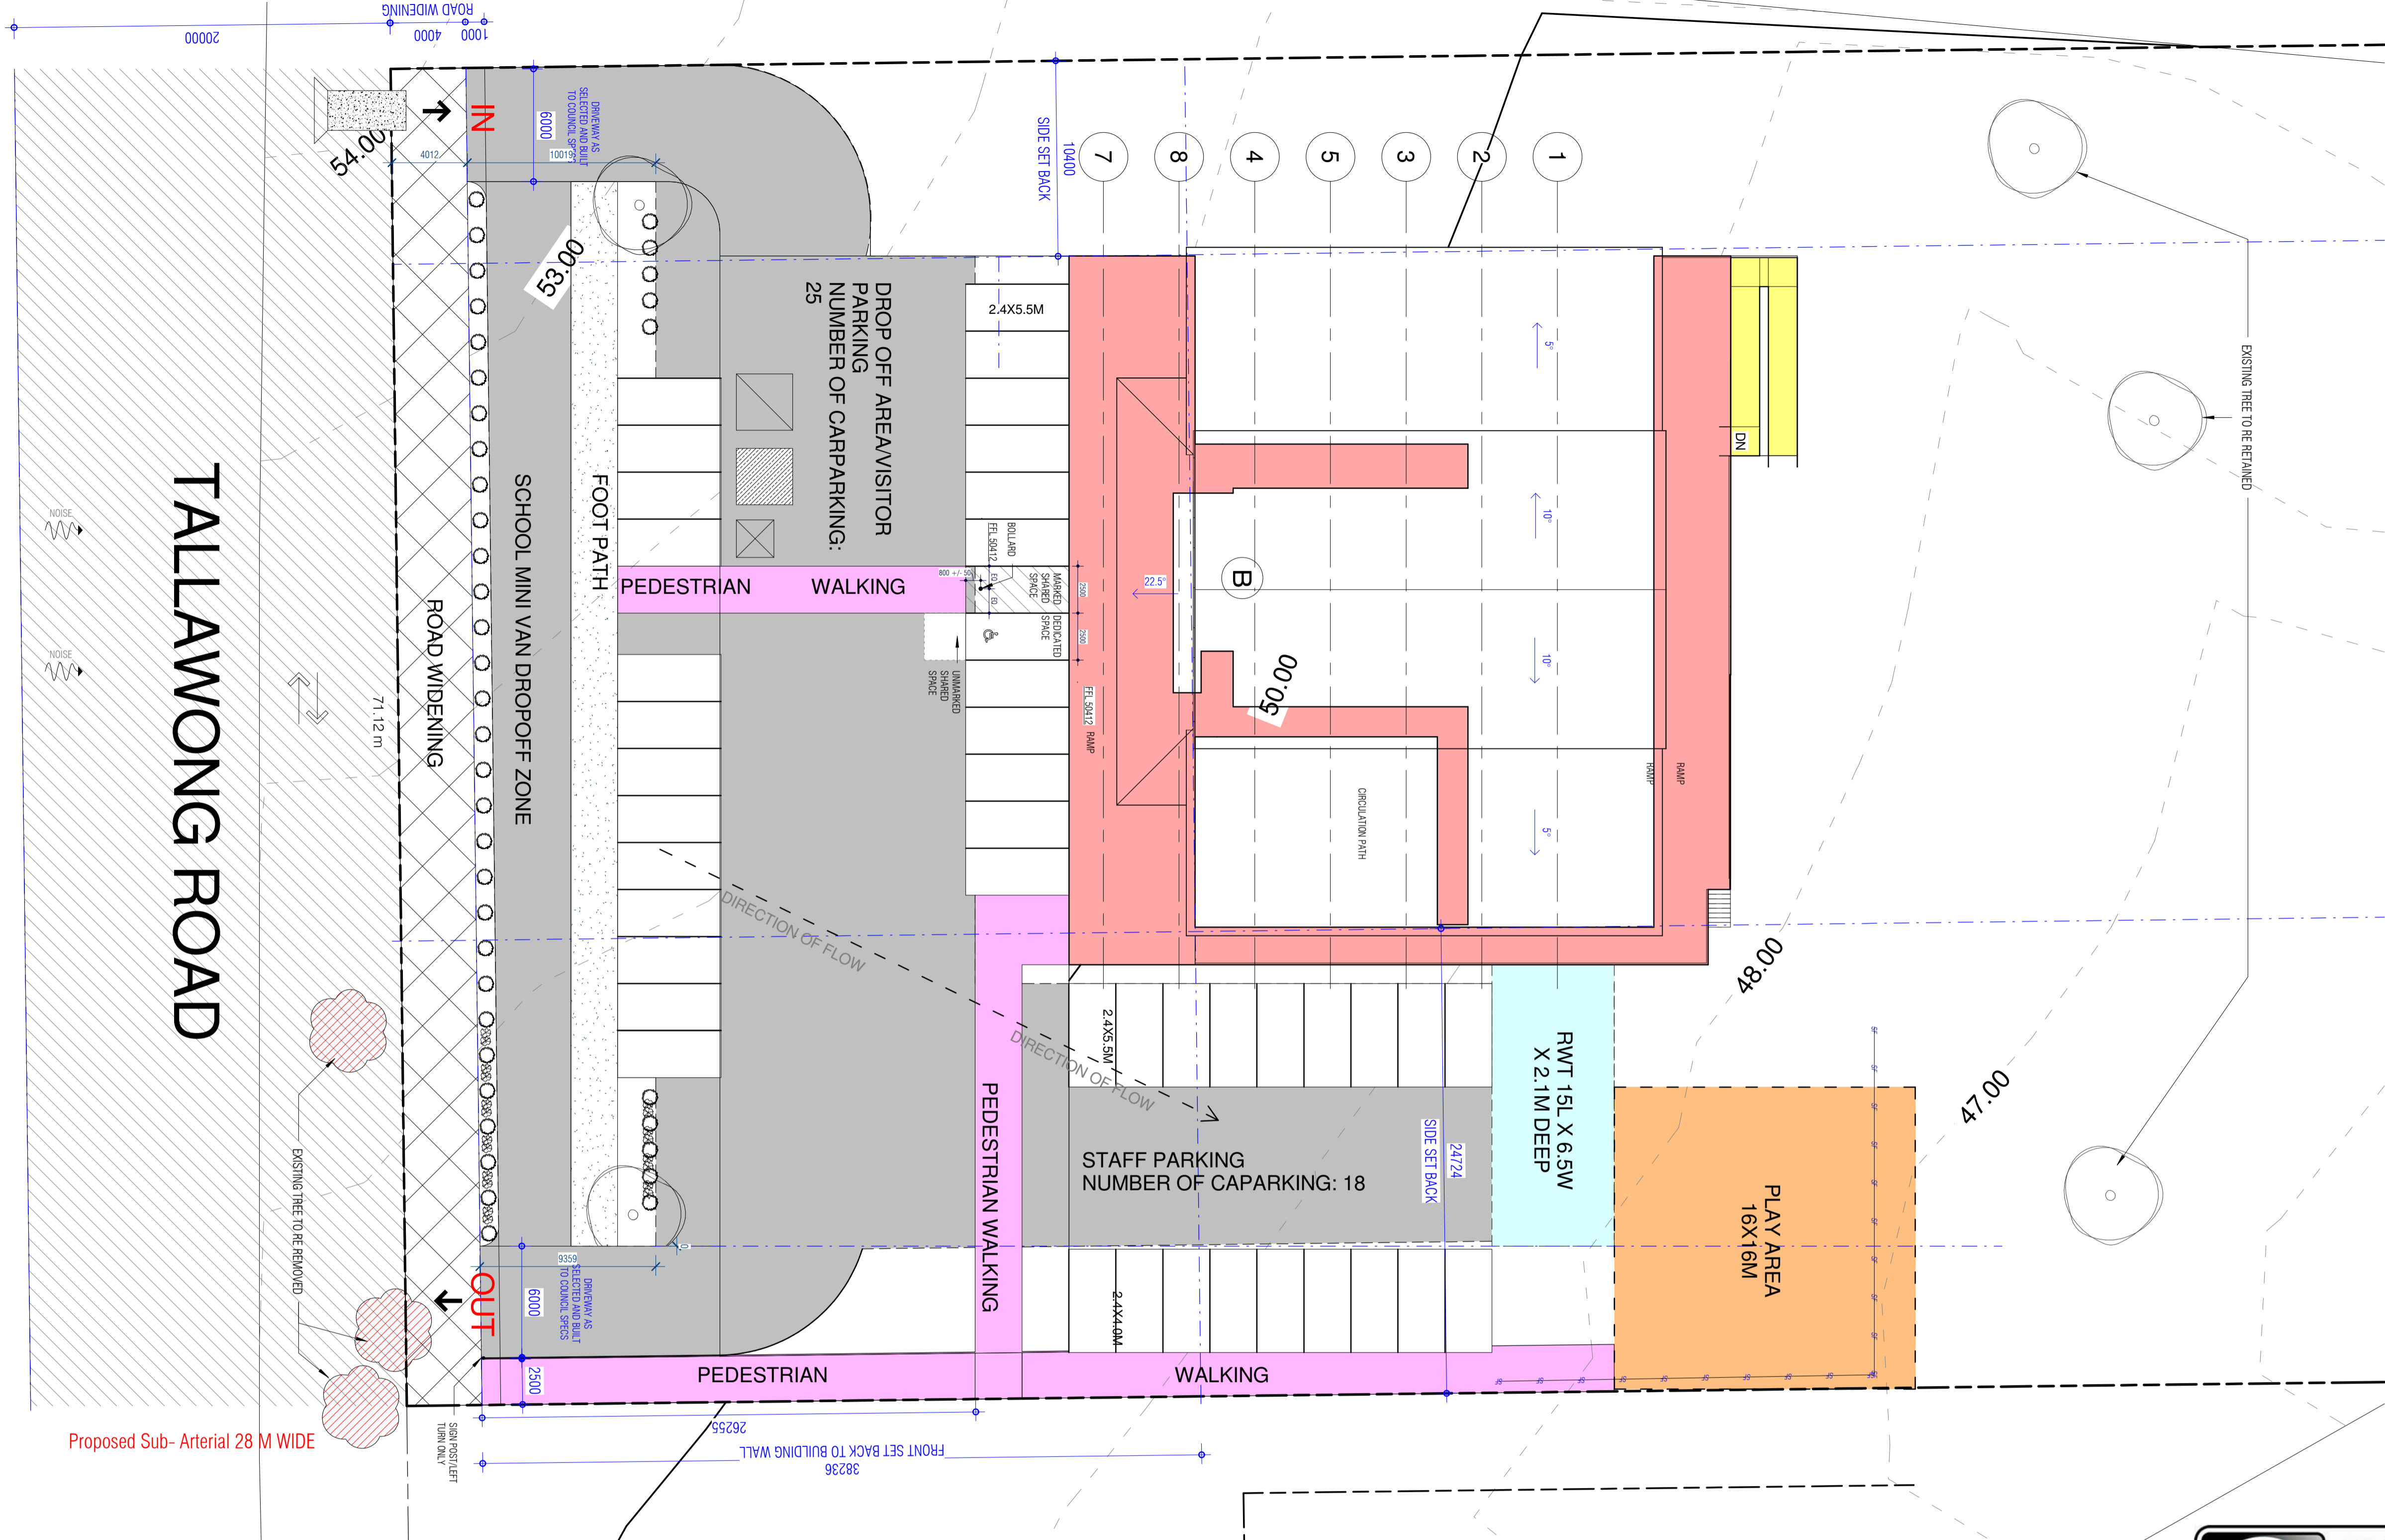


NOTES

This drawing is copyright and the property of arcINNOVATIONZ and must not be used without the written permission of arcINNOVATIONZ.

Do not scale this drawing. All dimensions are to be verified on site and any discrepancies reported to arcINNOVATIONZ before commencement of any work or shop drawings.

FOR COUNCIL APPLICATION ONLY
NOT FOR CONSTRUCTION

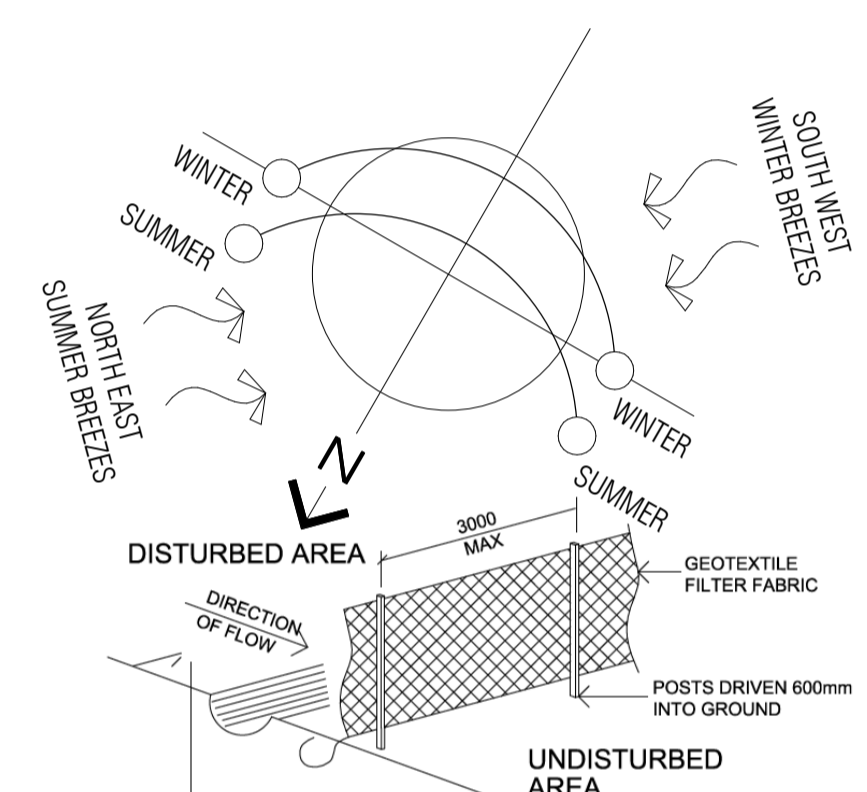

SEDIMENT CONTROL FENCE
NOT TO SCALE

DESCRIPTION	DATE	ISSUE
Revised as per Stormwater Eng- RL Level	30.10.14	C
Revised as per Council letter	26.06.14	B
Issue for DA Approval	20.03.14	A




architecture | ratings | certificates
info@arcinnovationz.com.au
PO Box 425 Plumpton NSW 2761
M:0423 211 914 1800 4 PLANS

MR. HARRY MOELLMER
LOT 151 TALLAWONG ROAD
ROUSE HILL NSW 2155

SITE ANALYSIS, LANDSCAPE,
SEDIMENT CONTROL


Project Number	20130309
Date	20.03.14
Drawn by	Author
Checked by	Checker
Sheet	DW-01
Rev	B
Scale	As indicated

SITE ANALYSIS, SEDIMENT CONTROL, LANDSCAPE PLAN
Scale 1:200

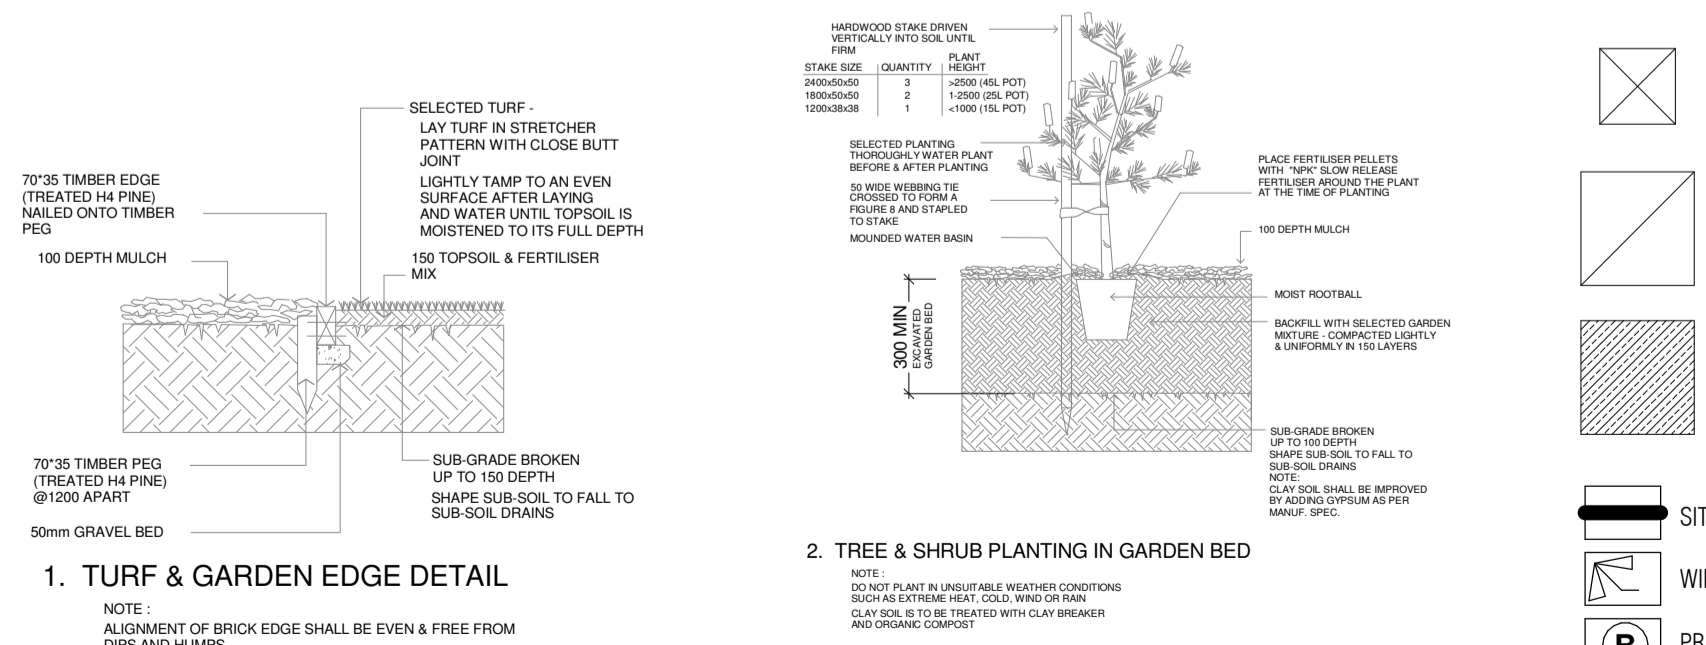


CODE	BOTANICAL NAME	M.HI	POT SIZE	QTY
AF - 14m	Agaveis Filaxosa	14m	45L	5
CRF - 1m	Candyline Red Fountain	1m	200mm	43
LLT - 0.6m	Lomandra longifolia Tanker	0.6m	140mm	80

Grand total: 128

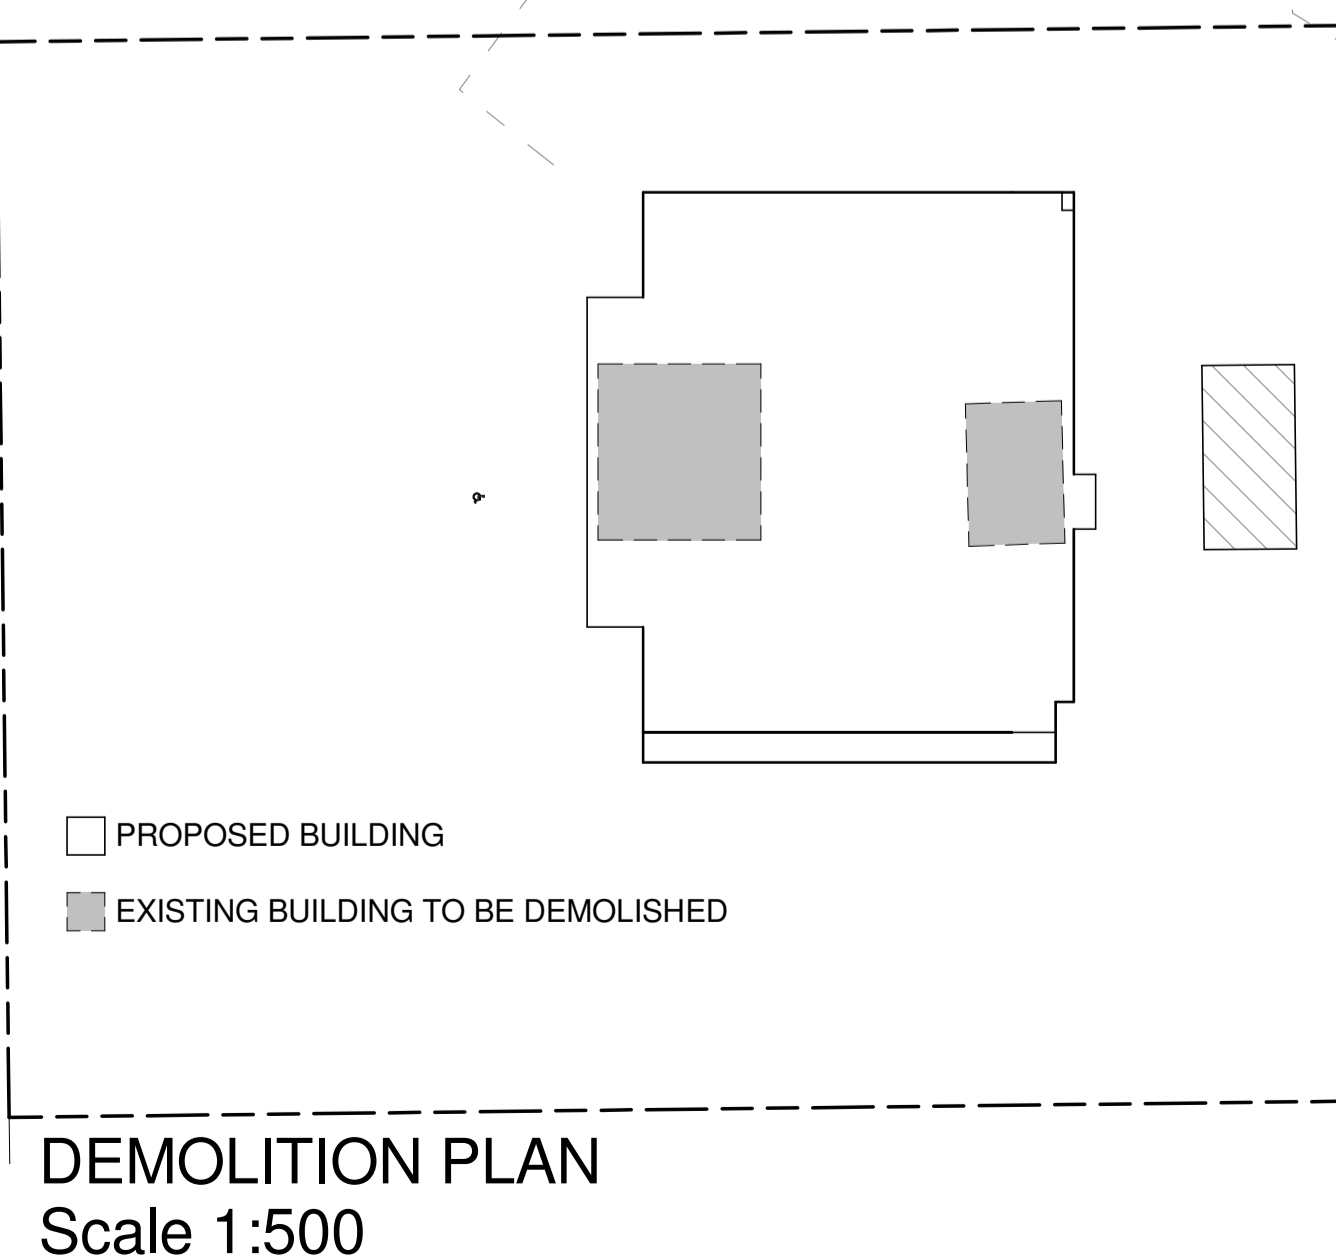

DEMOLITION PLAN
Scale 1:500

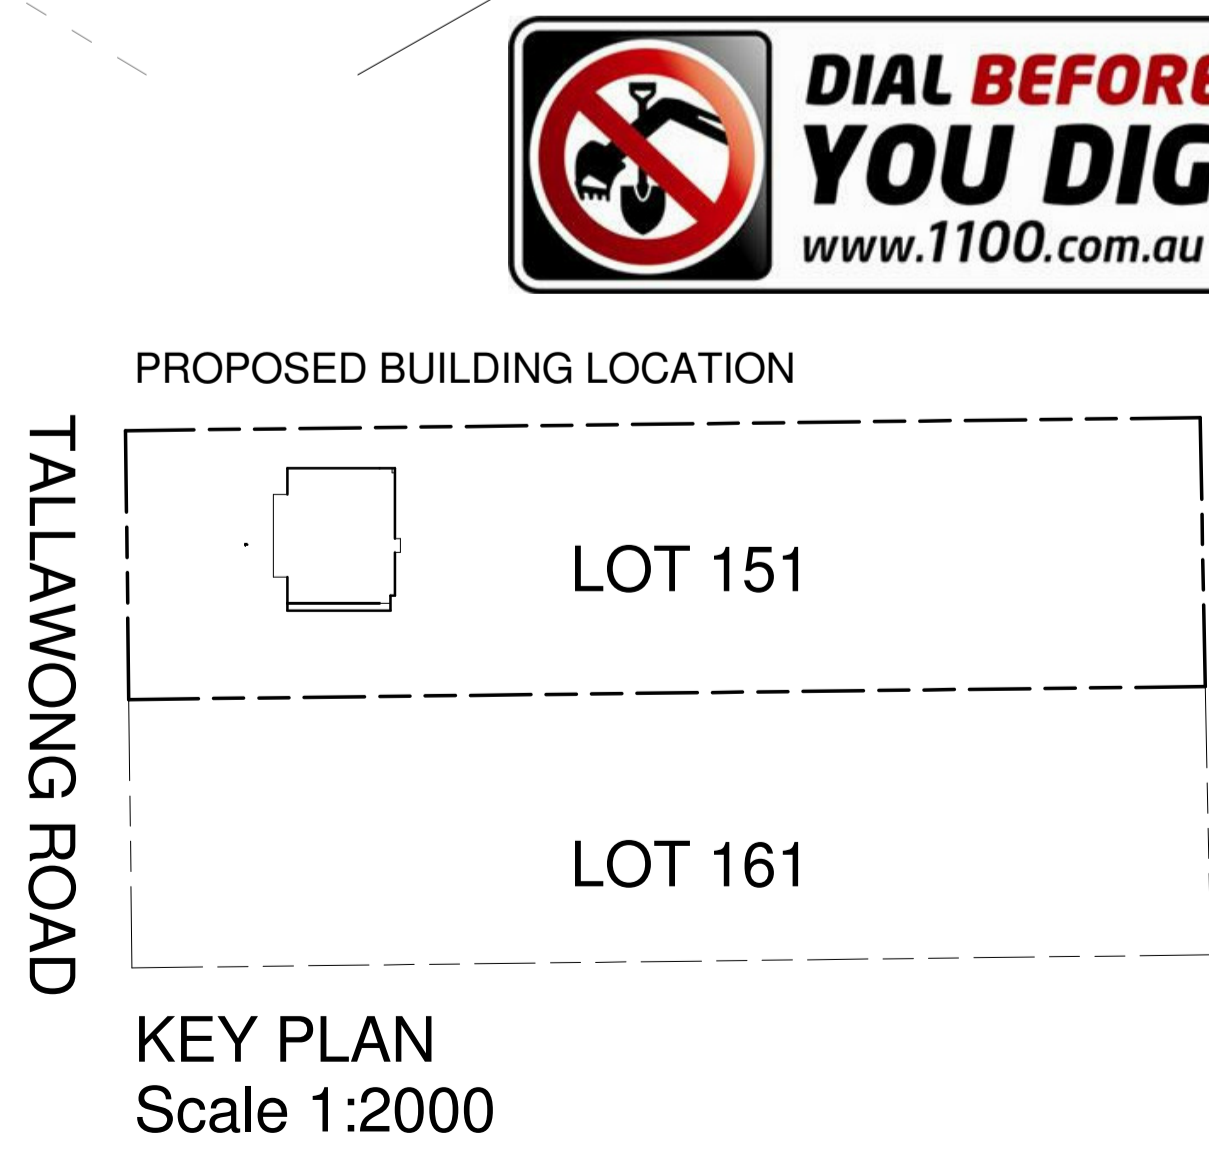

KEY PLAN
Scale 1:2000



Z:\Projects\2013\Architectural\20130309_Lot 151 Tallawong Street Scaled\CAD\Lot 151\101 Tallawong Street_DIA_200614.rvt