


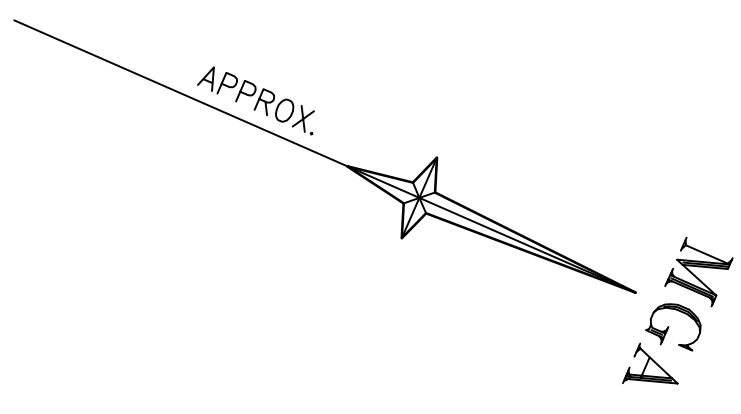


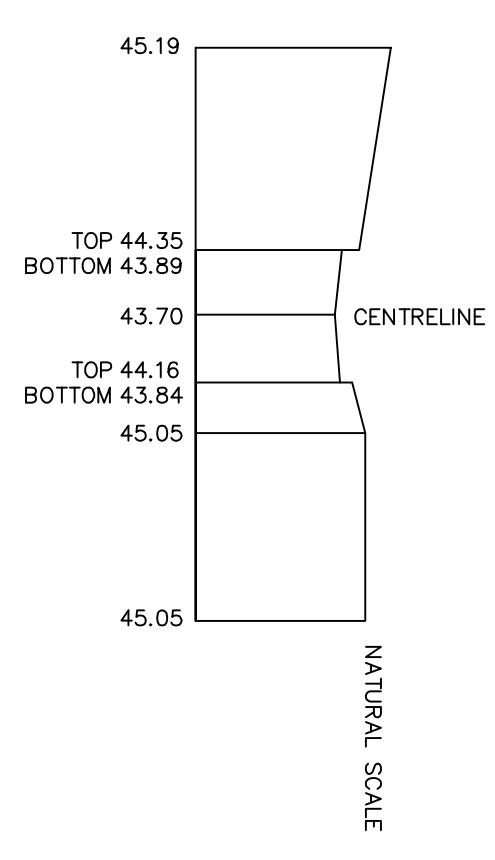


OLD WINDSOR ROAD TRANSIT-WAY

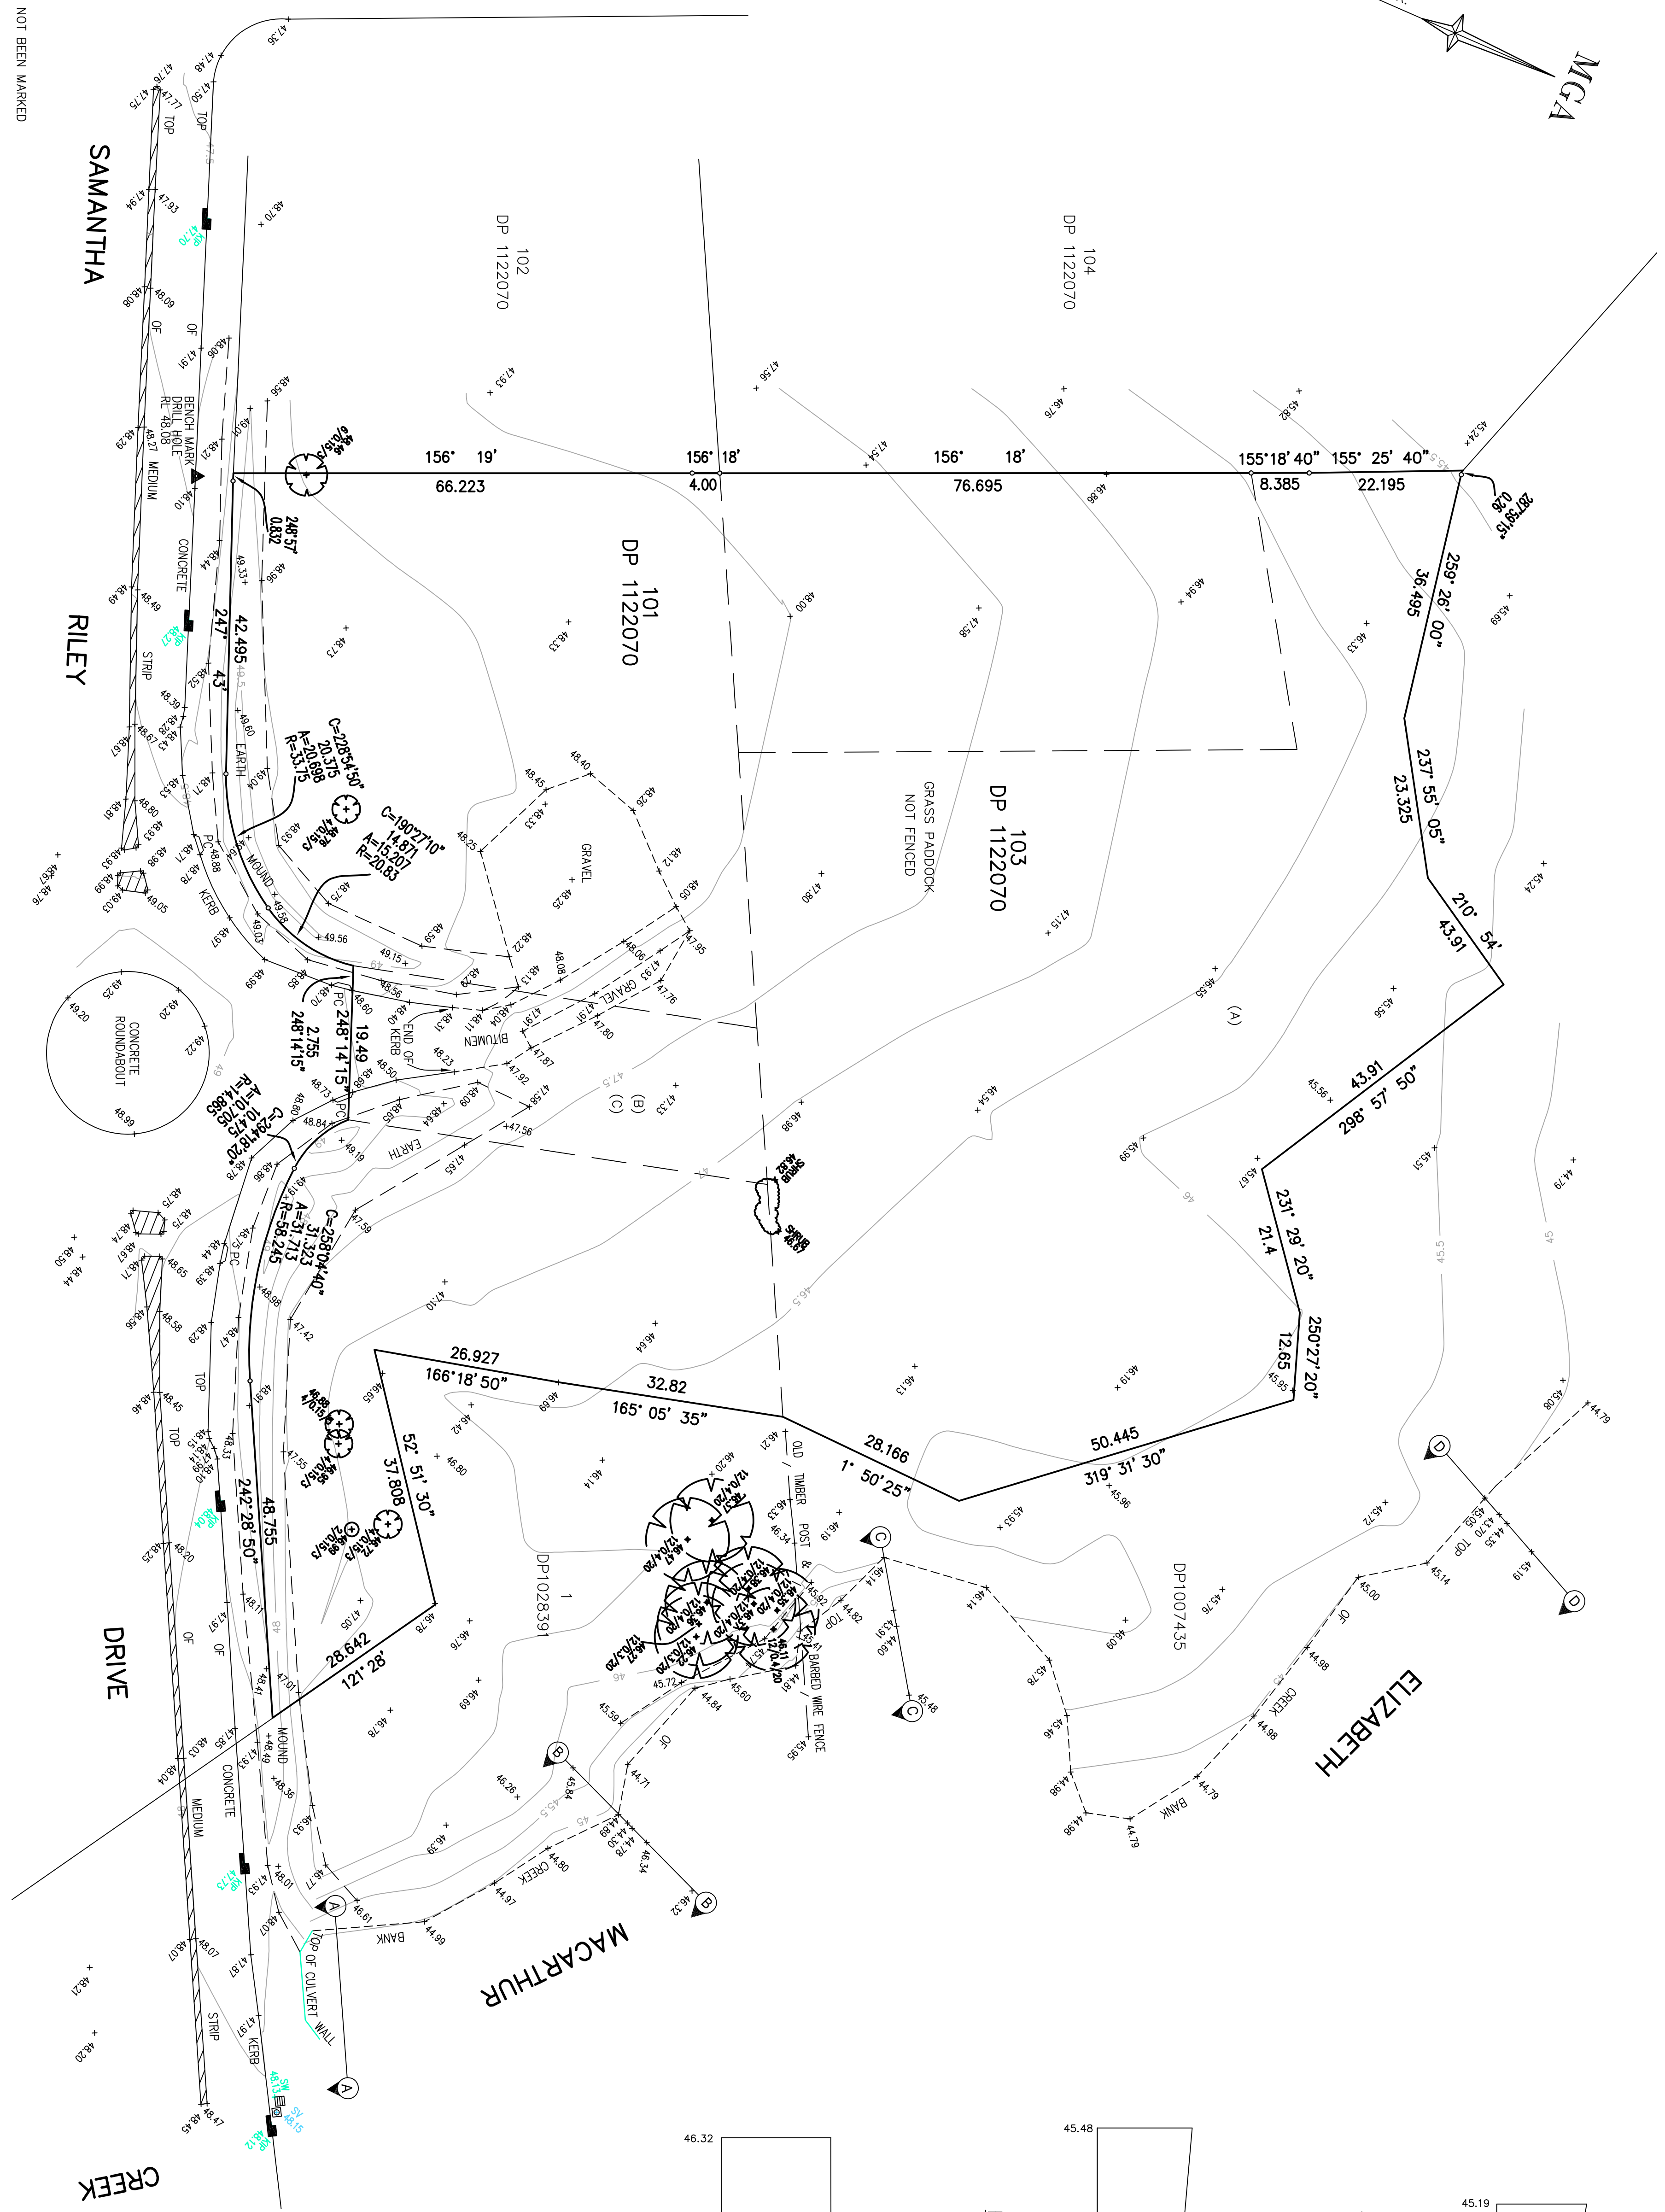


ELEVATION D SCALE 1:200

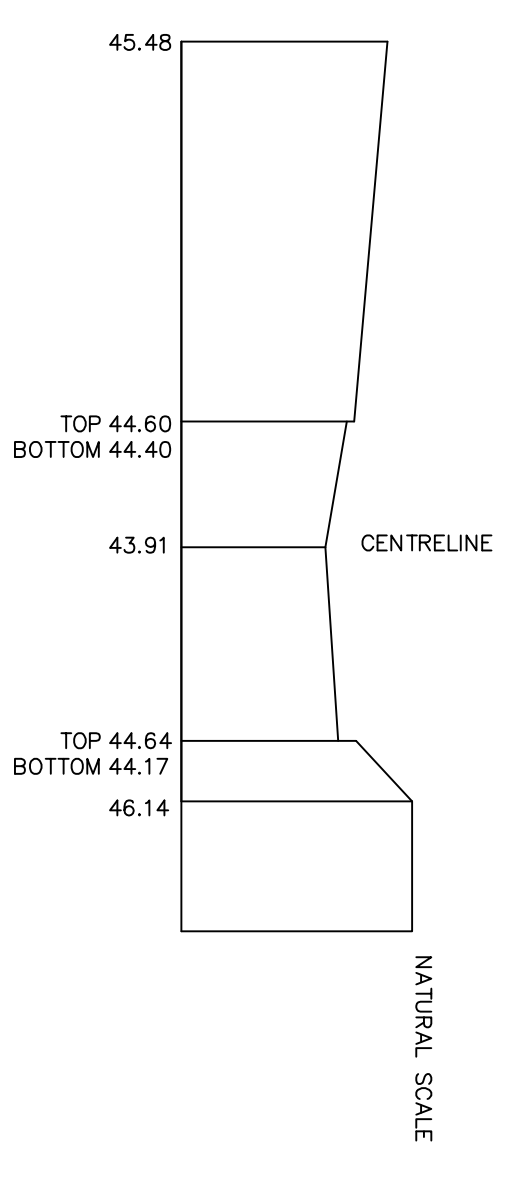

ELEVATION C SCALE 1:200

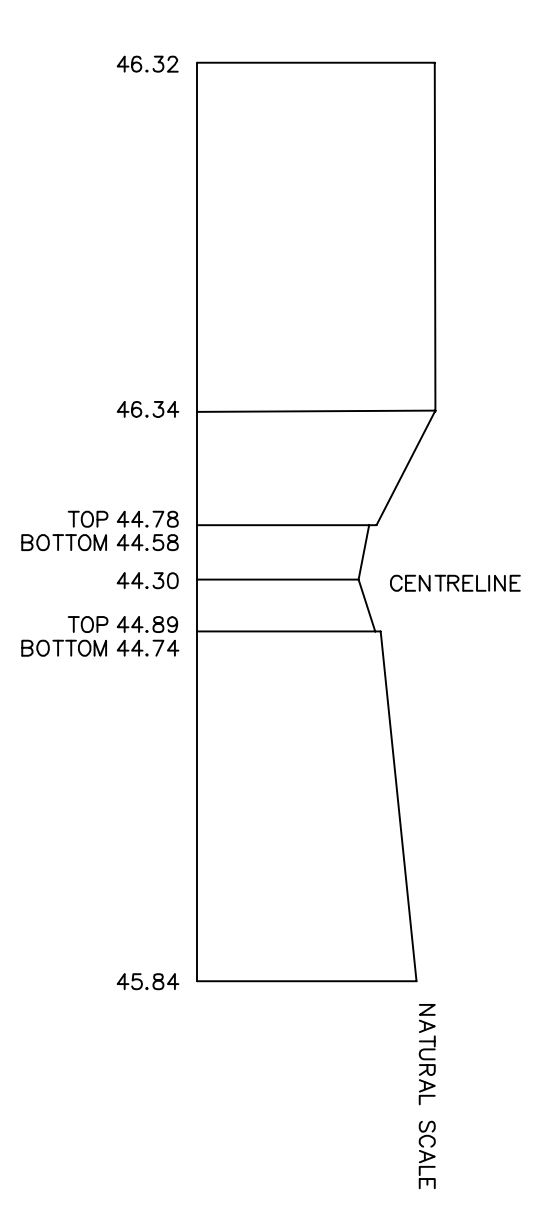

ELEVATION B SCALE 1:200

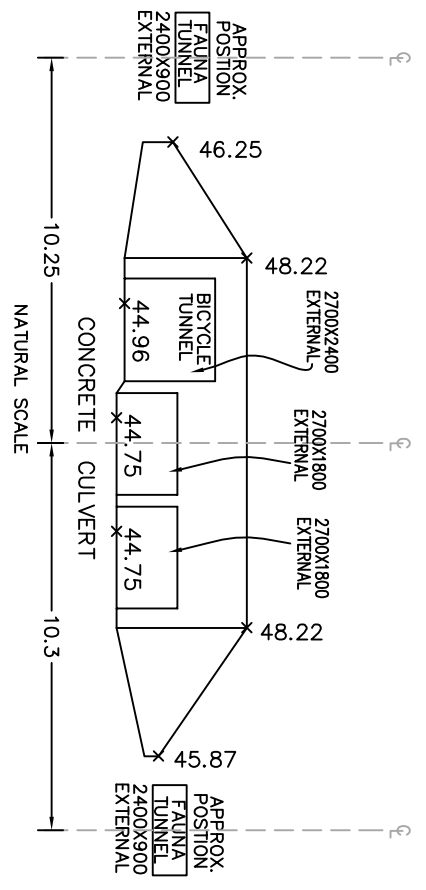

ELEVATION A SCALE 1:200

LEGEND	
KIP	KIP
STOP VALVE	SV
PRAM CROSSING	PC

NOTES

- 1) THE BOUNDARIES HAVE NOT BEEN MARKED
- 2) ALL AREAS AND DIMENSIONS HAVE BEEN COMPILED FROM PLANS MADE AVAILABLE BY THE OFFICE OF LAND & PROPERTY INFORMATION (NSW) AND ARE SUBJECT TO FINAL SURVEY
- 3) ORIGIN OF LEVELS ON A.H.D. IS TAKEN FROM SSW97420 R.L. 50.985 (A.H.D.) IN GAINSFORD DRIVE.
- 4) CONTOUR INTERVAL 0.5 m
- 5) CONTOURS ARE INDICATIVE ONLY. ONLY SPOT LEVELS SHOULD BE USED FOR CALCULATIONS OF QUANTITIES WITH CAUTION
- 6) KERB LEVELS ARE TO THE TOP OF KERB UNLESS SHOWN OTHERWISE
- 7) NO INVESTIGATION OF UNDERGROUND SERVICES HAS BEEN MADE. SERVICES HAVE BEEN PLOTTED FROM RELEVANT AUTHORITIES INFORMATION AND HAVE NOT BEEN SURVEYED. ALL RELEVANT AUTHORITIES SHOULD BE NOTIFIED PRIOR TO ANY EXCAVATION ON OR NEAR THE SITE
- 8/4/7 DENOTES TREE SPREAD OF 8m, TRUNK DIAMETER OF 0.4m & APPROX HEIGHT OF 7m

THIS IS THE PLAN REFERRED TO IN MY LETTER DATED 23-07-2008		DATE OF SURVEY: 21-07-2008	
DAVID: AHD		STATION: AHD	
SHEETS: 2, 29 ha		SHEETS: 2, 29 ha	
LOCKEY LAND TITLE SOLUTIONS		Registered Surveyors NSW	
19 Moseley Street, Gladstone NSW 2111		PO BOX 400, Gladstone NSW 1675	
ph: (02) 9879 6077		fax: (02) 9879 7143	
LGA: BAURKHAM HILLS		CLIENT: ZULFI & SONS	
PLAN OF DETAIL & LEVEL OVER LOTS 101 & 103 IN DP 1122070 AT SAMANTHA RILEY DRIVE.		PROJECT NO: A1	
JOB REFERENCE: 31325DT		SHEET: 1	