
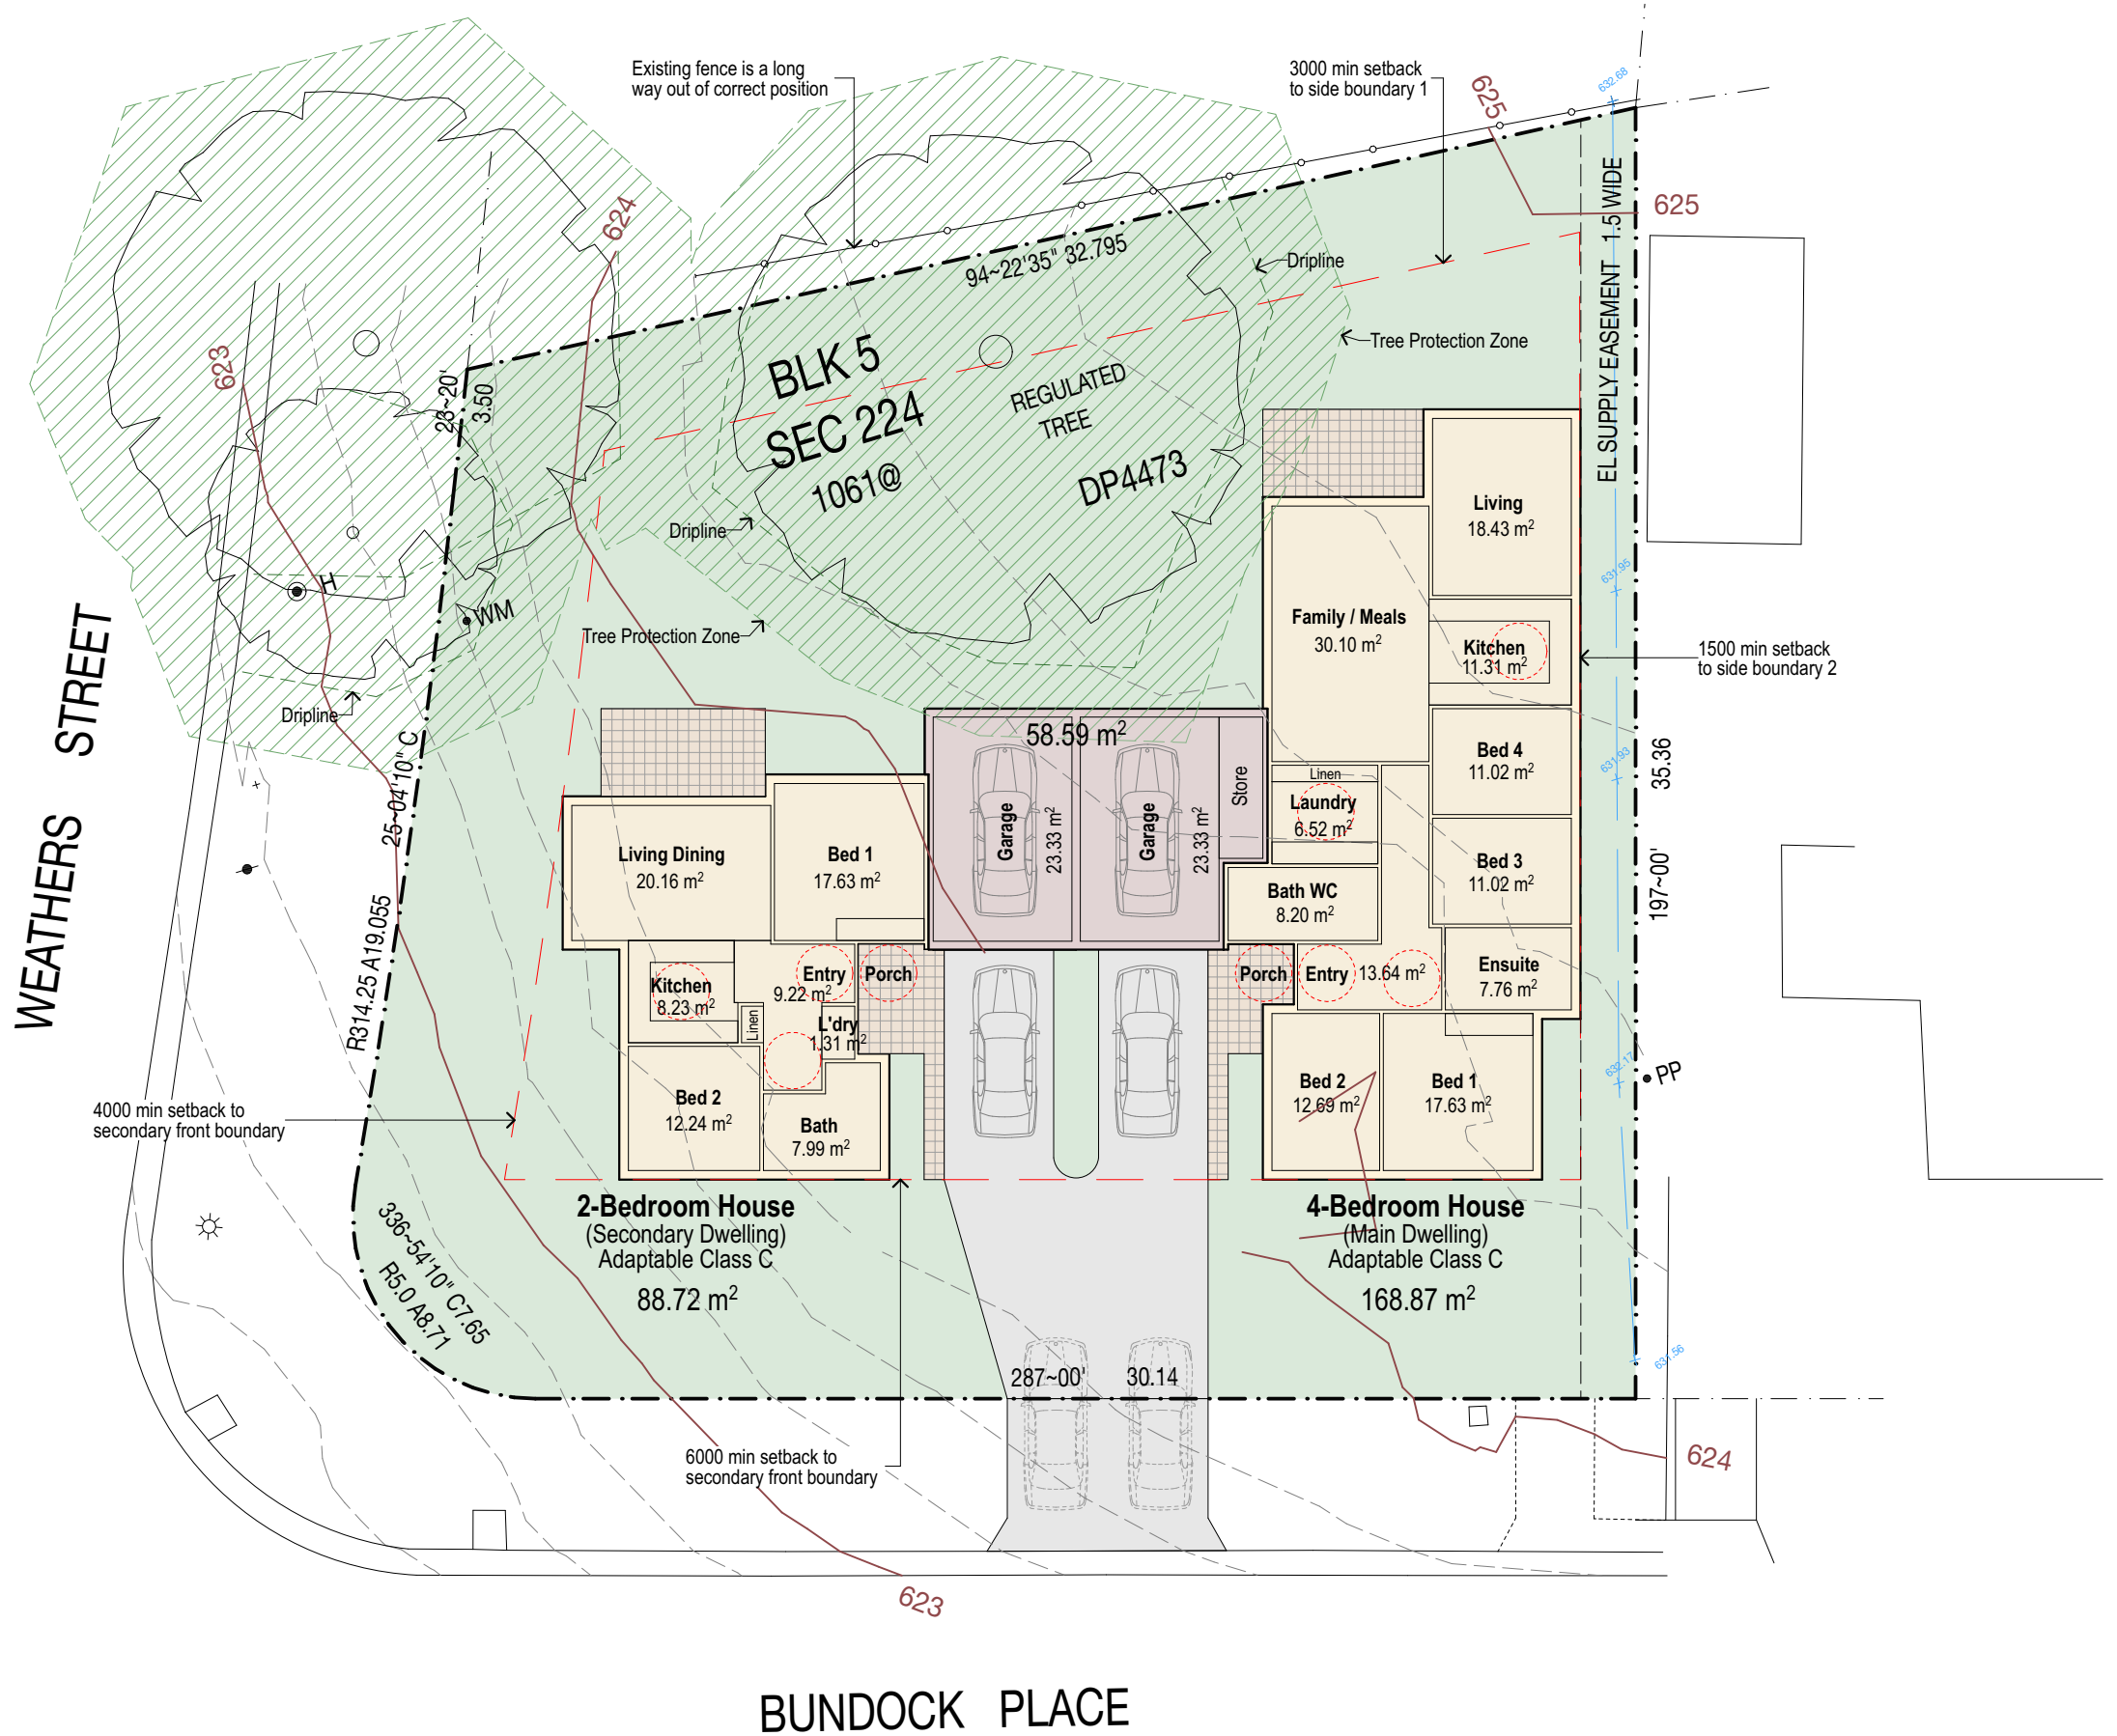


Delivers:
 One 4-bedroom Adaptable Class C dwelling
 One 2-bedroom Adaptable Class C dwelling

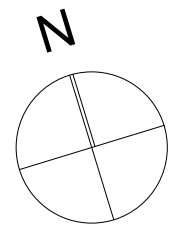

Site Plan
 1:200