

Coombs Play Space at Holdens Creek Pond

Lines of Sight, Elevations and Relative Heights of each Element



Line of Sight 1


Line of Sight 2

Line of Sight 3

Line of Sight 4


Line of Sight 5

Line of Sight 1 – Edgeworth Parade Residence to Multi-Sports Court

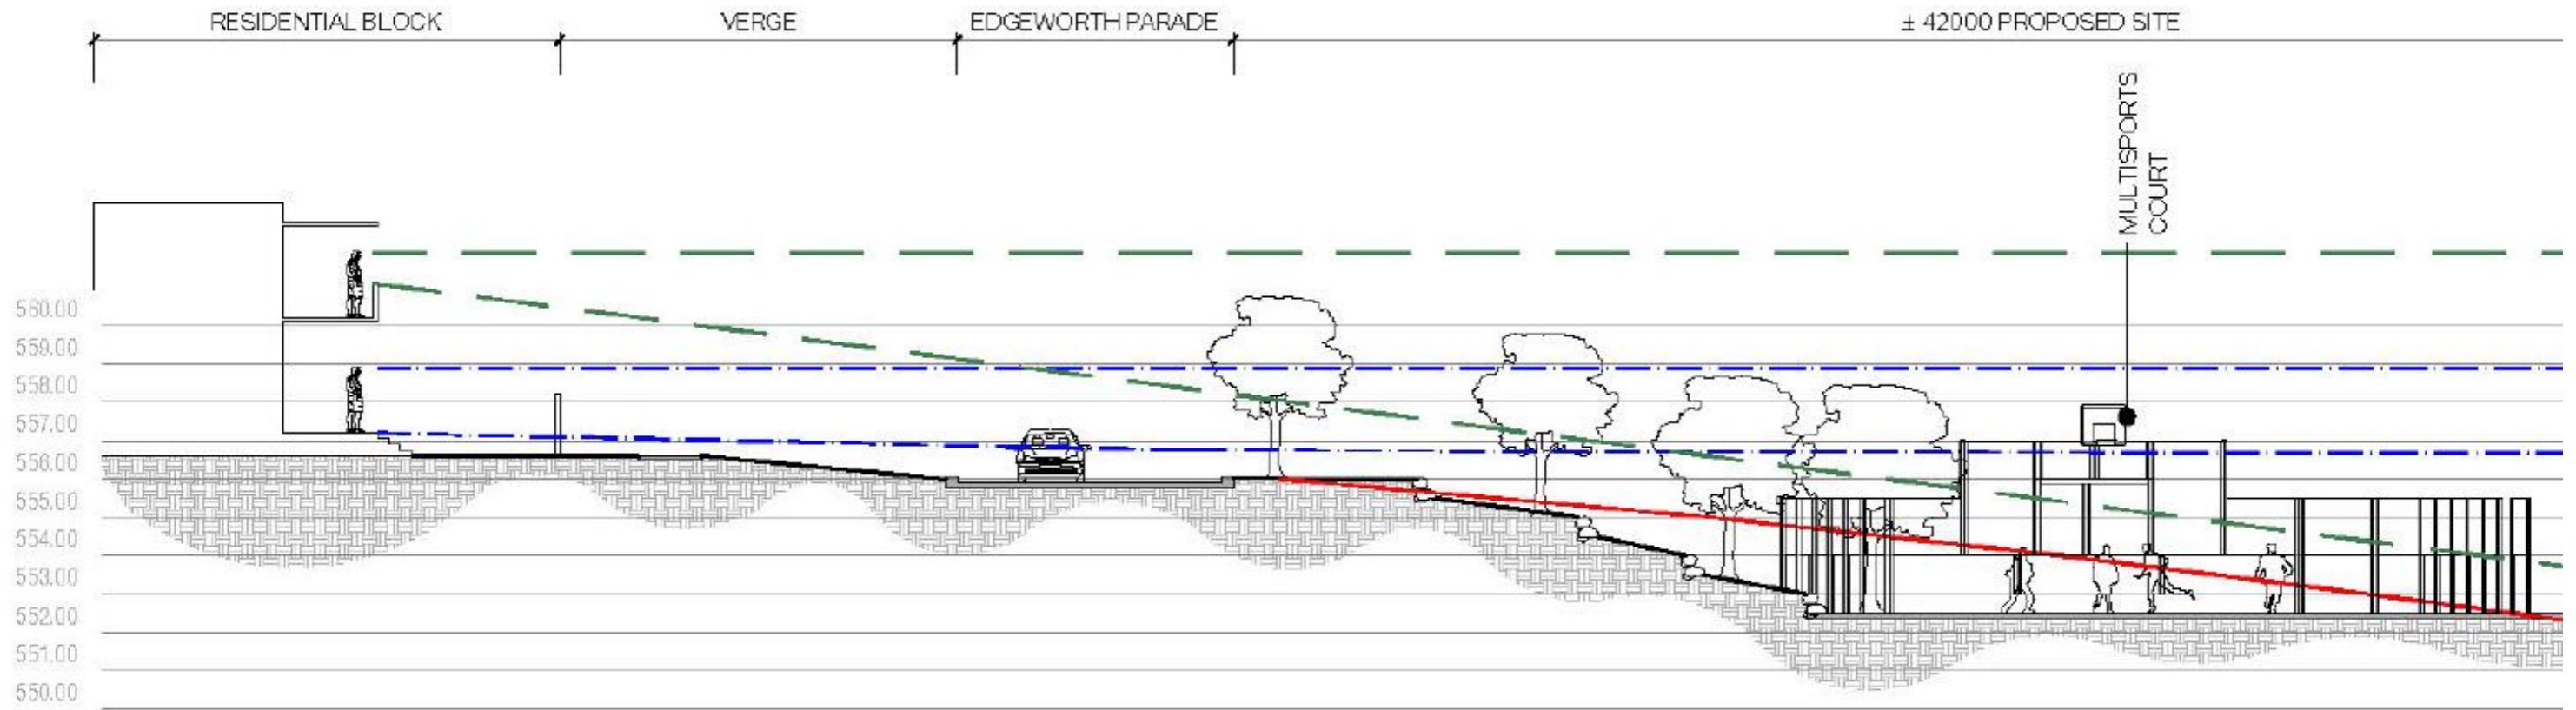


	Overall Height	Relative Height to Edgeworth Parade Road Surface
Multi-Sports Court	5.5 metres	2 metres

Line of Sight 2 – Edgeworth Parade Residence to Basket Swing

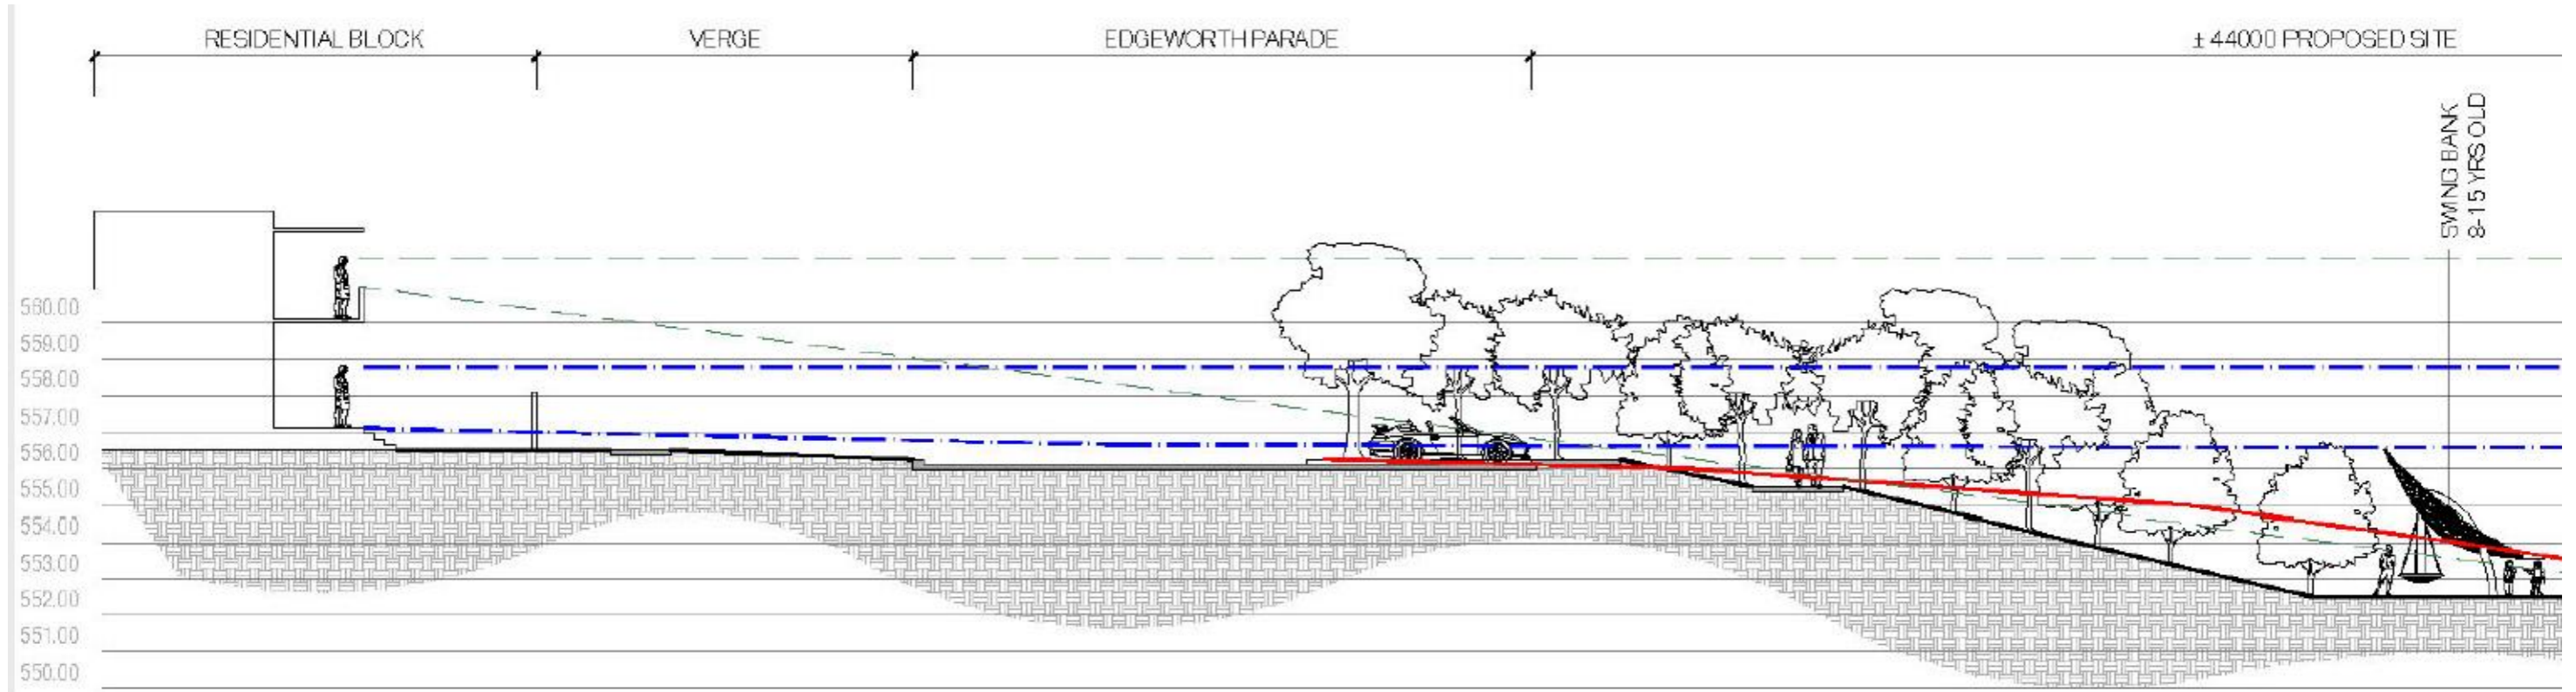


	Overall Height	Relative Height to Edgeworth Parade Road Surface
Basket Swing	4 metres	0.5 metres

Line of Sight 3 – Edgeworth Parade Residence to Birds Nest Tower and Shade Structures

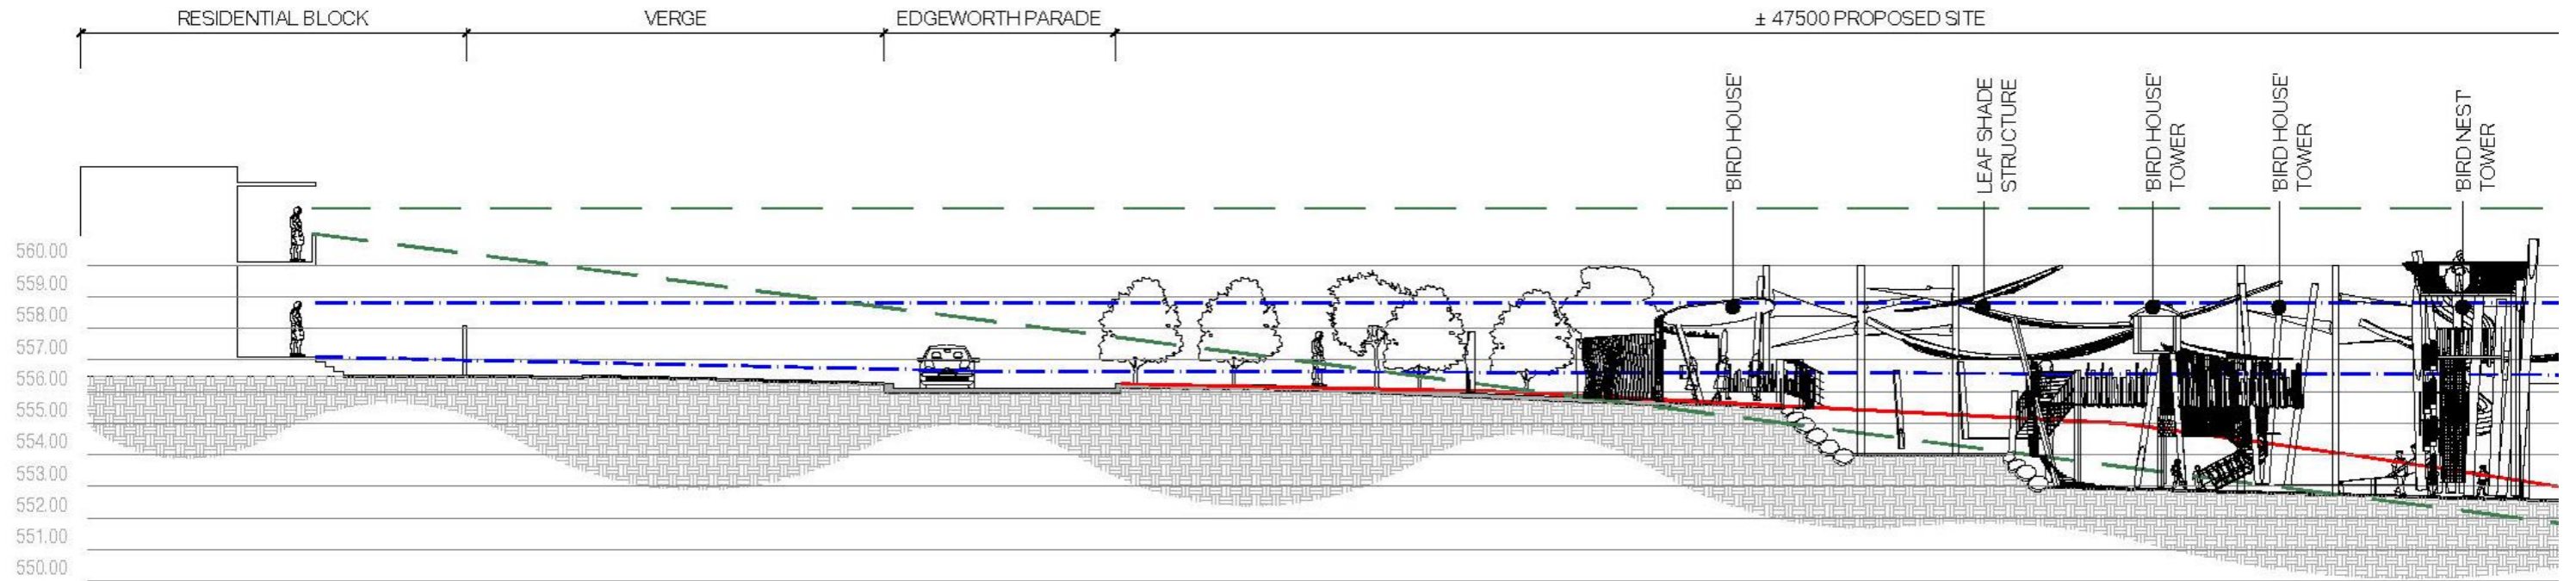


	Overall Height	Relative Height to Edgeworth Parade Road Surface
Birds Nest Tower and Shade Structure	8 metres	4.5 metres

Line of Sight 4 – Edgeworth Parade Residence to Seed Pod Cubby and Possible Mist Zone

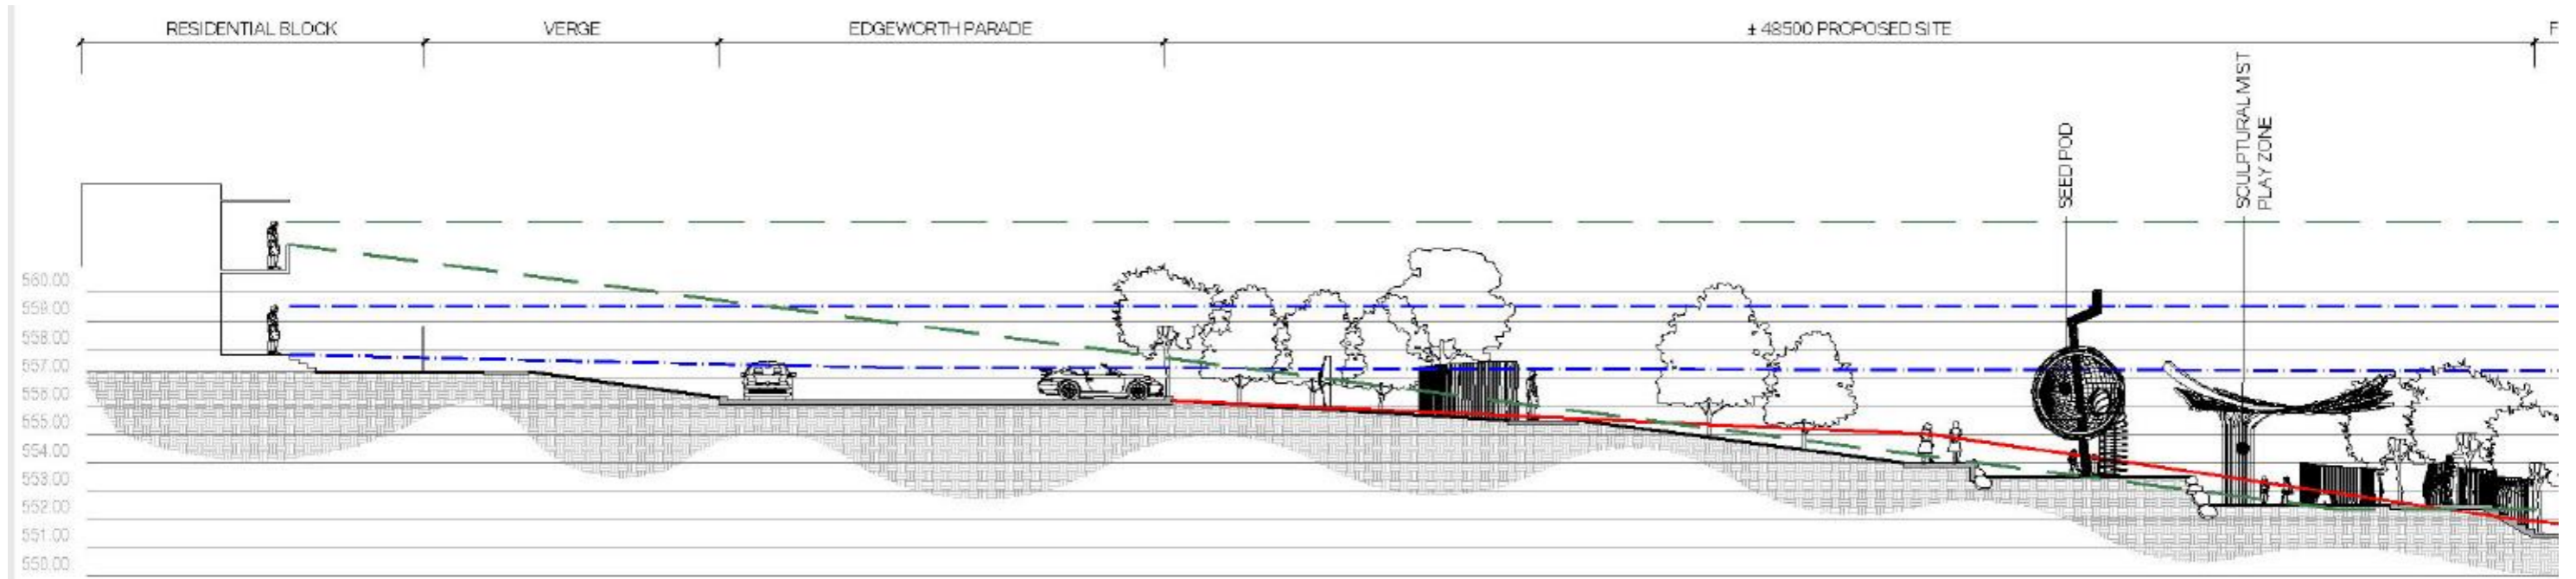

	Overall Height	Relative Height to Edgeworth Parade Road Surface
Seed Pod Cubby and Mist Zone	6.5 metres	4 metres

Line of Sight 5 – Edgeworth Parade Residence to Toilet Facilities (Indicative Design)

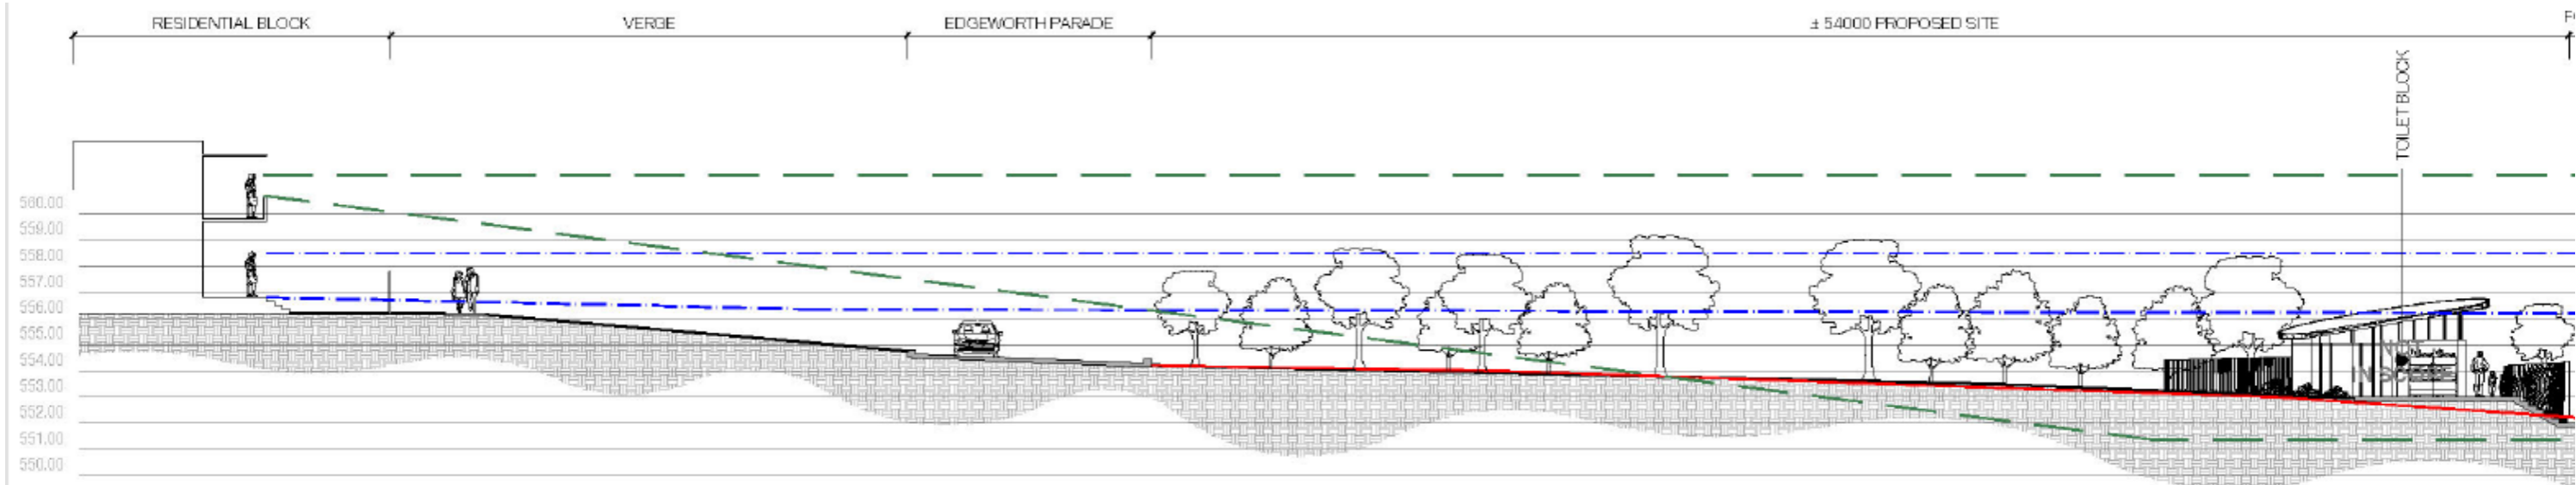

	Overall Height	Relative Height to Edgeworth Parade Road Surface
Toilet Facility	3.5 metres	2.5 metres