




Kavanagh St Proposed Bike Lane Design and Parking Layout

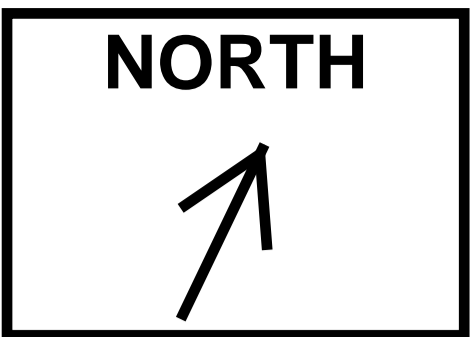

	Existing	Proposed
Total Spaces	73	42
Resident Priority Spaces	25	12

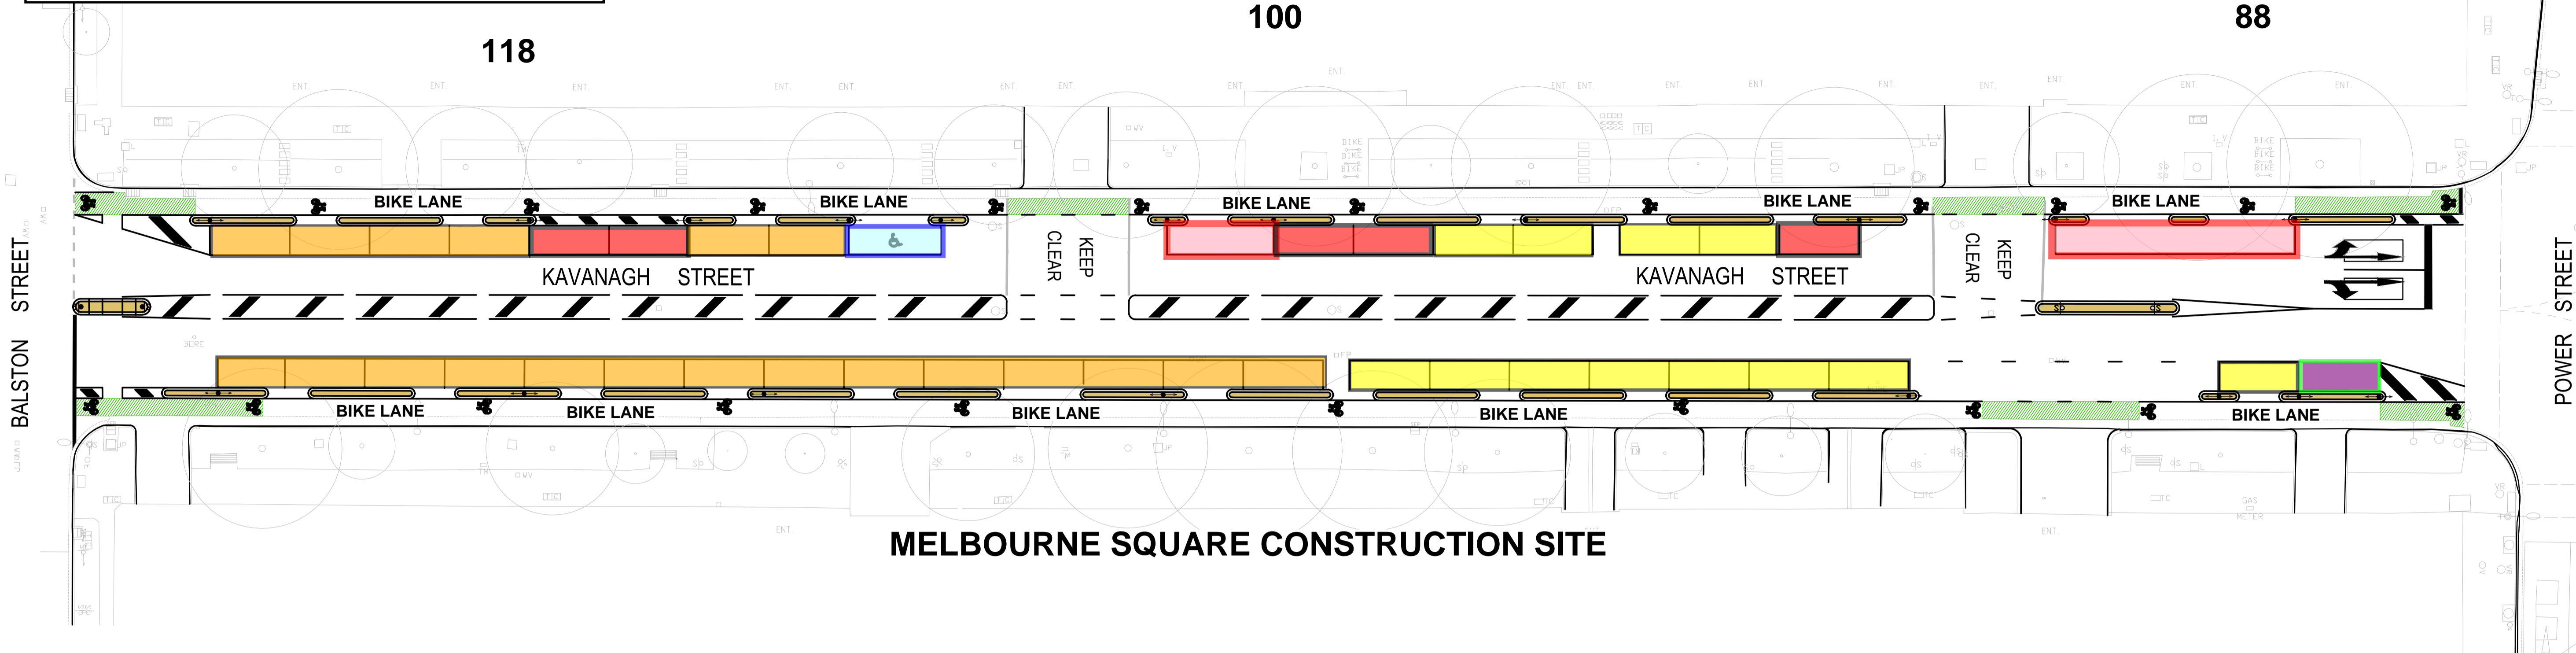

MELBOURNE SQUARE CONSTRUCTION SITE

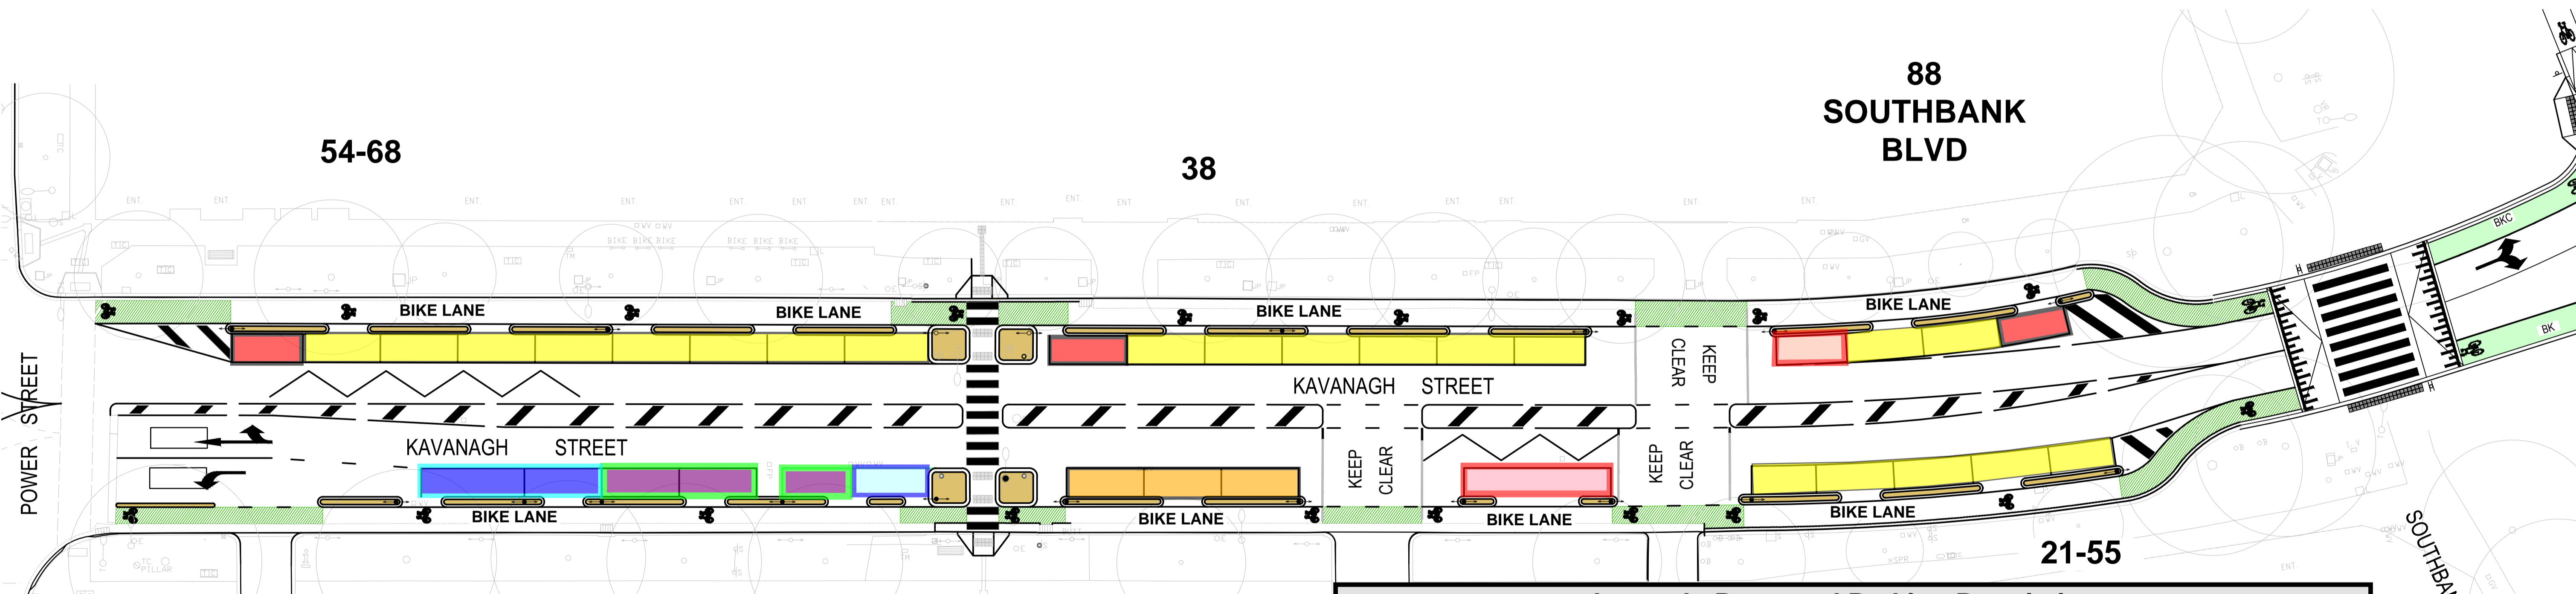


**CORONIAL SERVICES
CENTRE OF VICTORIA**

	Existing	Proposed
Total Spaces	53	35
Resident Priority Spaces	23	21

Legend: Proposed Parking Restrictions


- 3P-Ticket: Area 12 residents excepted: 7.30am-6.30pm Mon-Sat & 3P (free): Area 12 residents excepted: 6.30pm-11pm Mon-Sat & 7.30am-11pm Sun
- 3P-Ticket: 7.30am-6.30pm, Mon-Sat & 3P (free): 6.30pm-11pm Mon-Sat & 8am-11pm Sun
- 5 minute limit (24 hours per day)
- Loading Zone: 1 hour limit: 7.30am-5pm, Mon-Sun & 3P: 5pm-11pm, Mon-Sun
- 3P-Disabled: 7.30am-7.30pm, Mon-Sun & P-Disabled All Other Times
- Police Parking: 7.30am-6.30pm, Mon-Sun & 3P: 6.30pm-11pm, Mon-Sun
- Car Share

Balston St
Proposed Parking Layout and Tree Installations
Includes new 90 degree angled parking and 8 new trees on west side of street

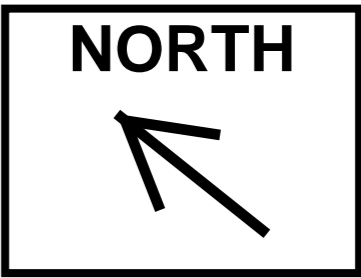

Summary of Parking Spaces on Balston St Between City Road and Kavanagh Streets		
	Existing	Proposed
Total Spaces	25	40
Resident Priority Spaces	0	0

Summary of Parking Spaces on Balston St Between Kavanagh St and end of road		
	Existing	Proposed
Total Spaces	20	30
Resident Priority Spaces	0	0

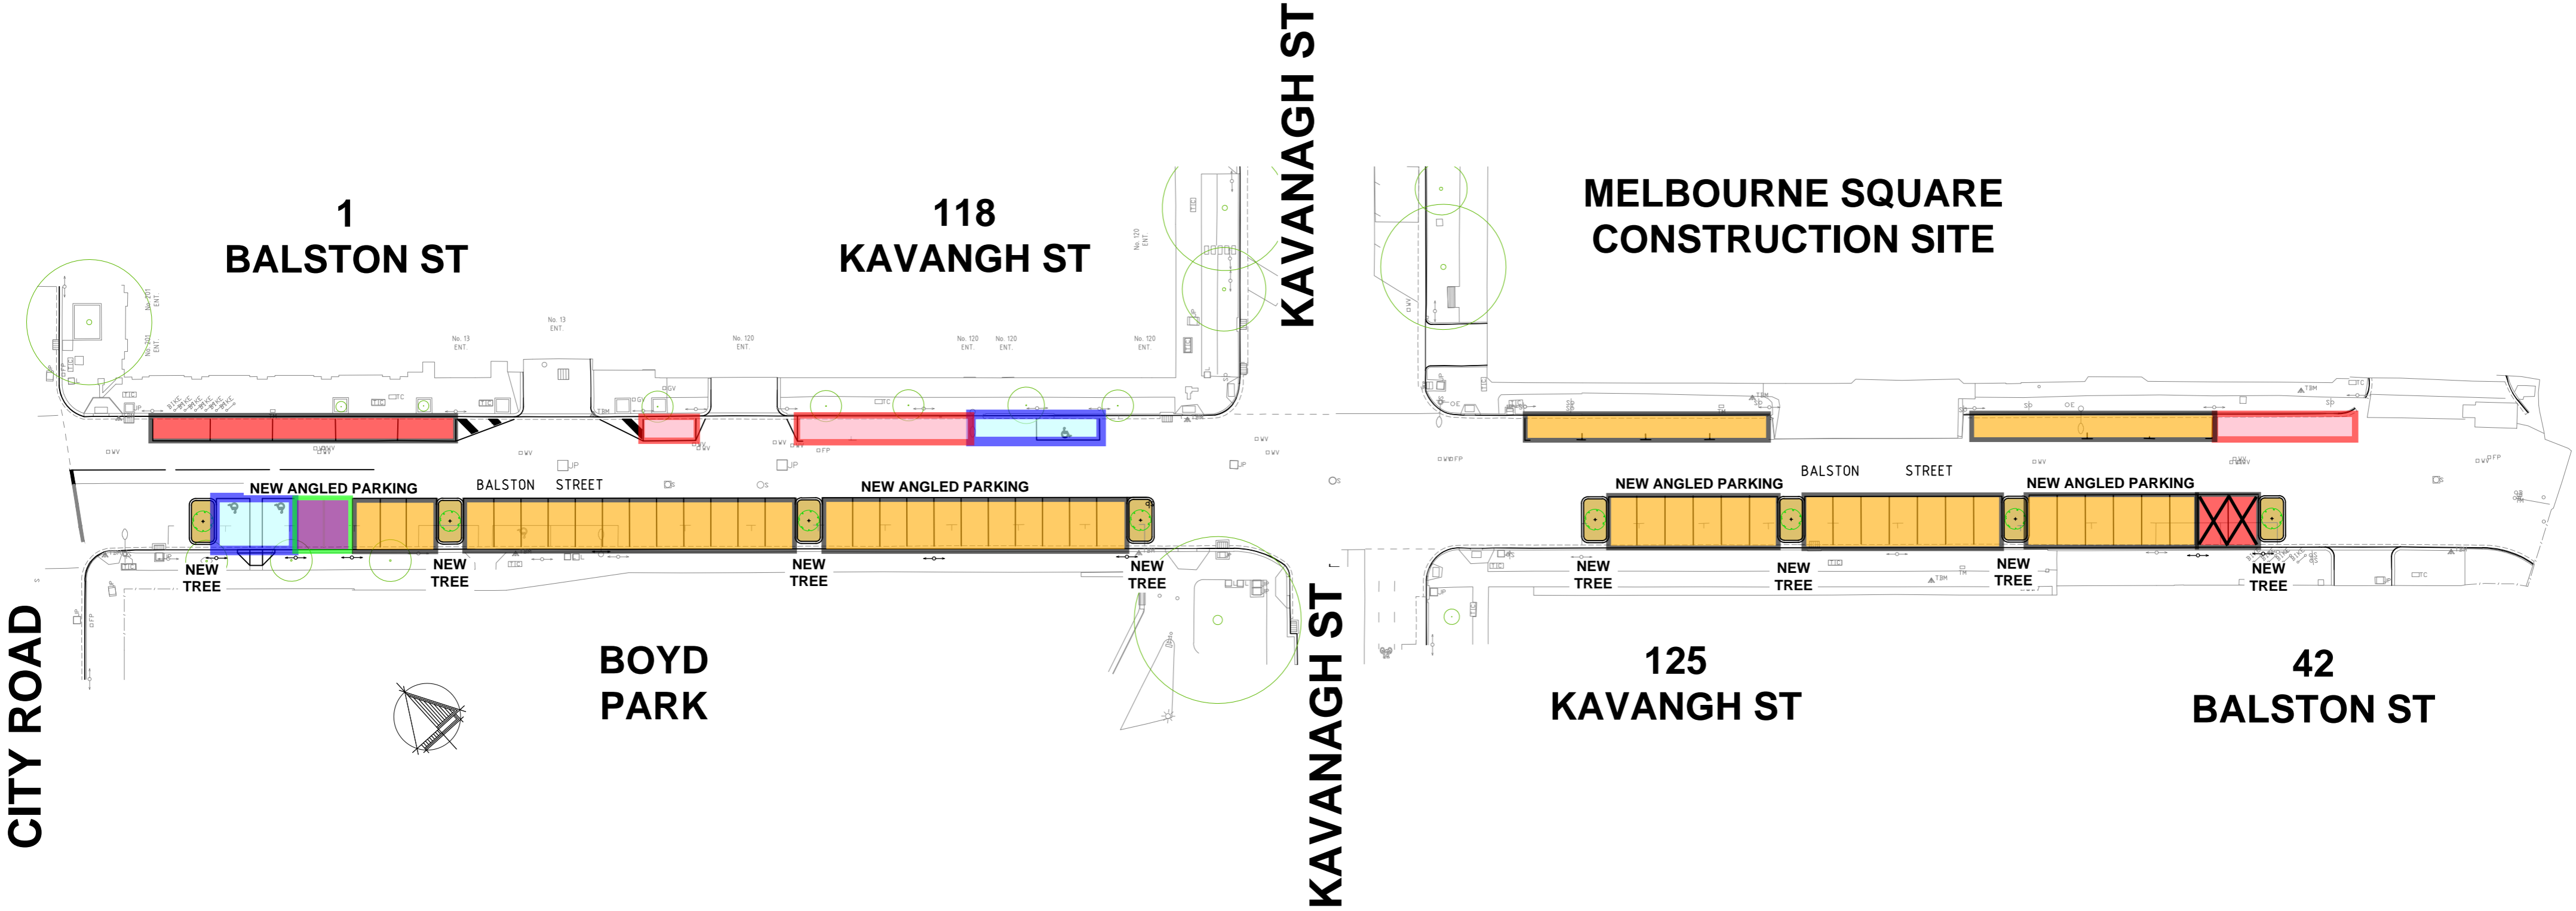

Legend: Proposed Parking Restrictions

-  3P-Ticket: 7.30am-6.30pm, Mon-Sat & 3P (free): 6.30pm-11pm Mon-Sat & 8am-11pm Sun
-  10 minute limit (24 hours per day)
-  No Parking: ie: 2 min limit (24 hours per day)
-  Loading Zone: 1 hour limit: 7.30am-5pm, Mon-Sun & 3P: 5pm-11pm, Mon-Sun
-  3P-Disabled: 7.30am-7.30pm, Mon-Sun & P-Disabled All Other Times
-  Police Parking: 7.30am-6.30pm, Mon-Sun & 3P: 6.30pm-11pm, Mon-Sun
-  Car Share