

INTERSECTION

OPTION 3

One Way

- Introduction of one way zone in Old Barrenjoey Road (north)

- Widen footpath along Old Barrenjoey Road (north-east side)

- Pedestrian crossings slightly setback and reduced width (same as Option 1)

- One way vehicle traffic Old Barrenjoey Road (north end heading south)

- Overall reduction of three (3) car spaces

carpark entry exit at north point only

existing parrallel parking to remain

reconfiguration / realignment of footpath

carpark entry closed

existing crossing to remain

consolidation / realignment of pedestrian pathways

bus layover deleted/moved. 3 additional car parking spaces added

widening of footpath

realignment of corner blister

new cycleway

loss of 3 carparking spaces to comply with australian road standards


existing parking and bus stop to remain

widening of footpath and corner blister

widening of footpath

loss of 3 parrallel parking spaces

new cycleway

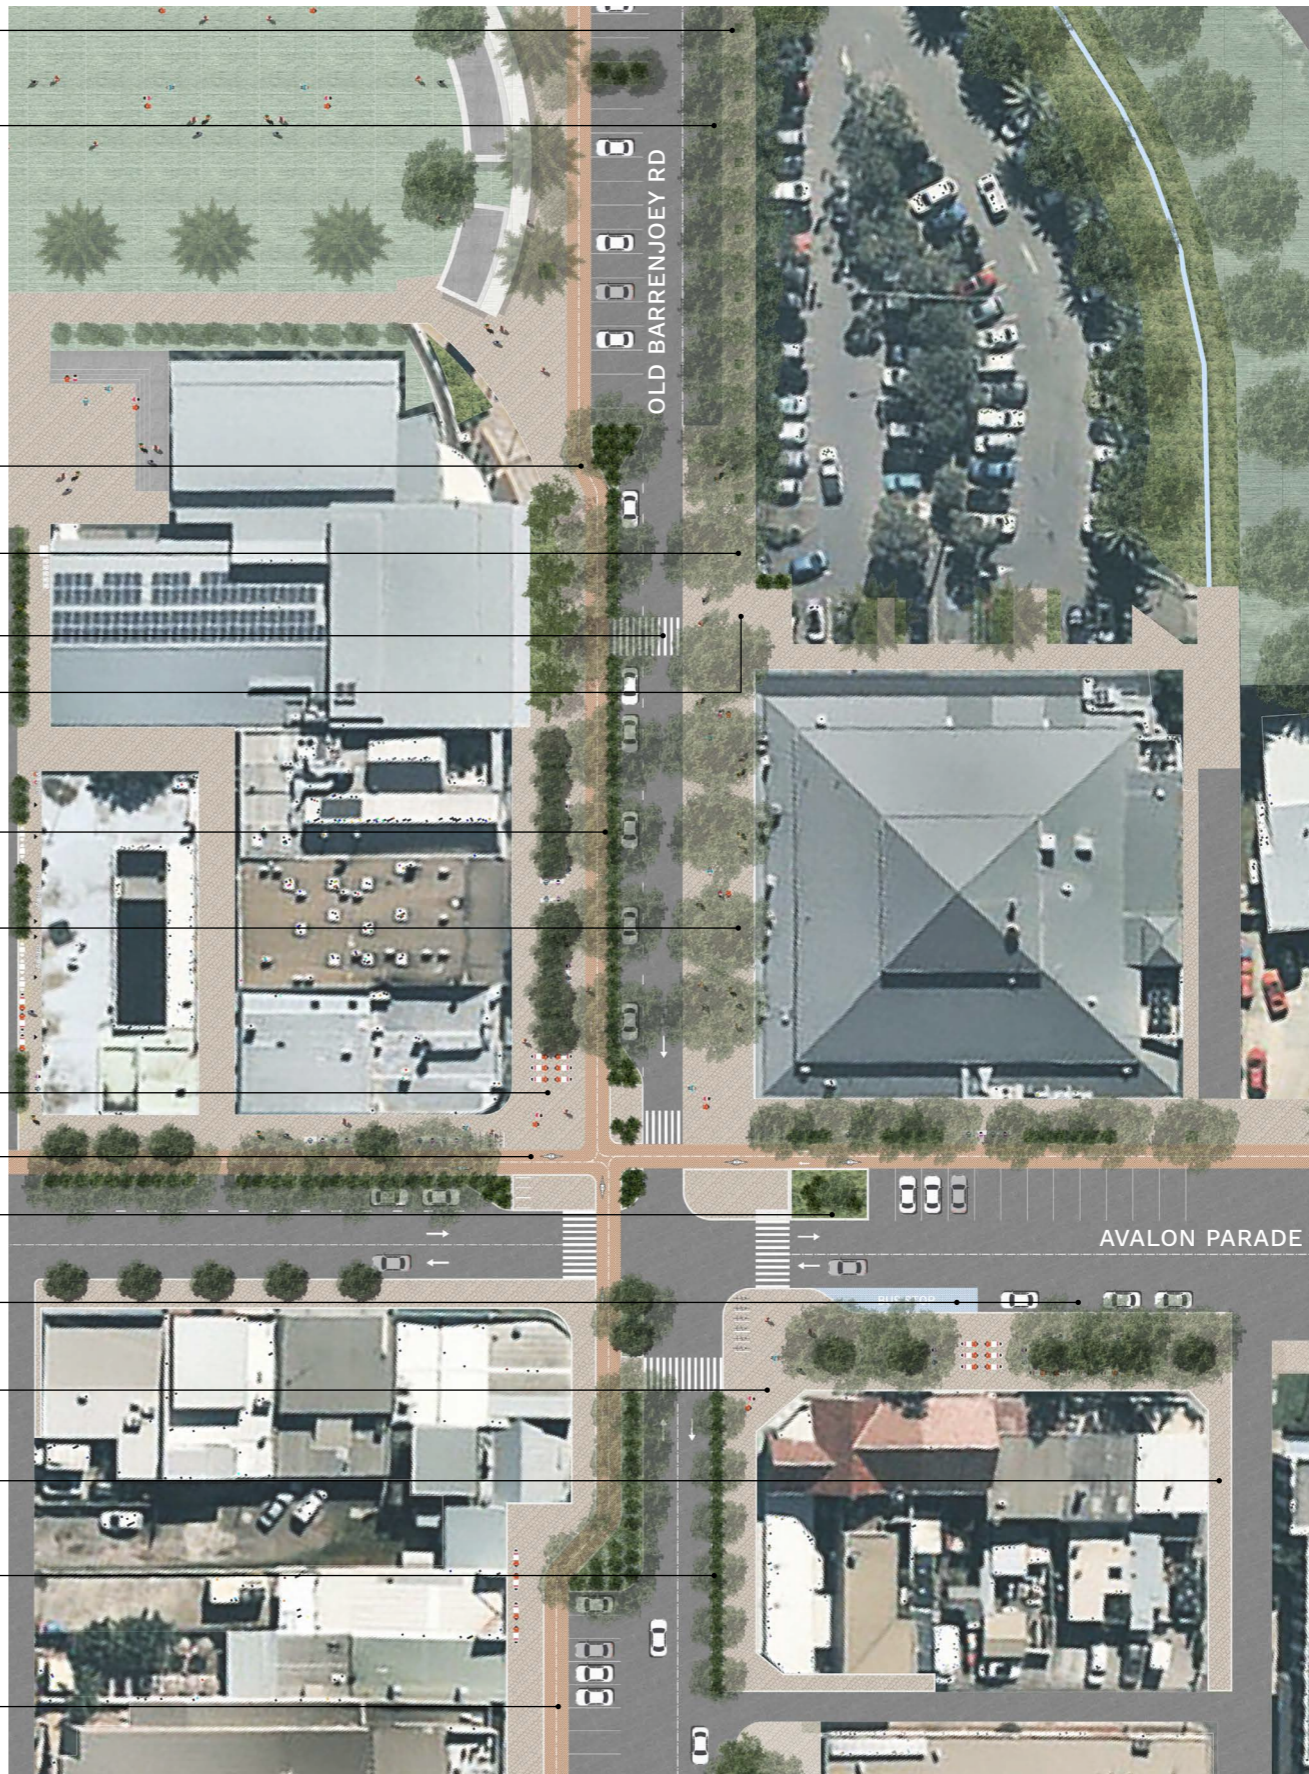

total overall change to carparking spaces: -3