


# CURVED PIER ALIGNMENT

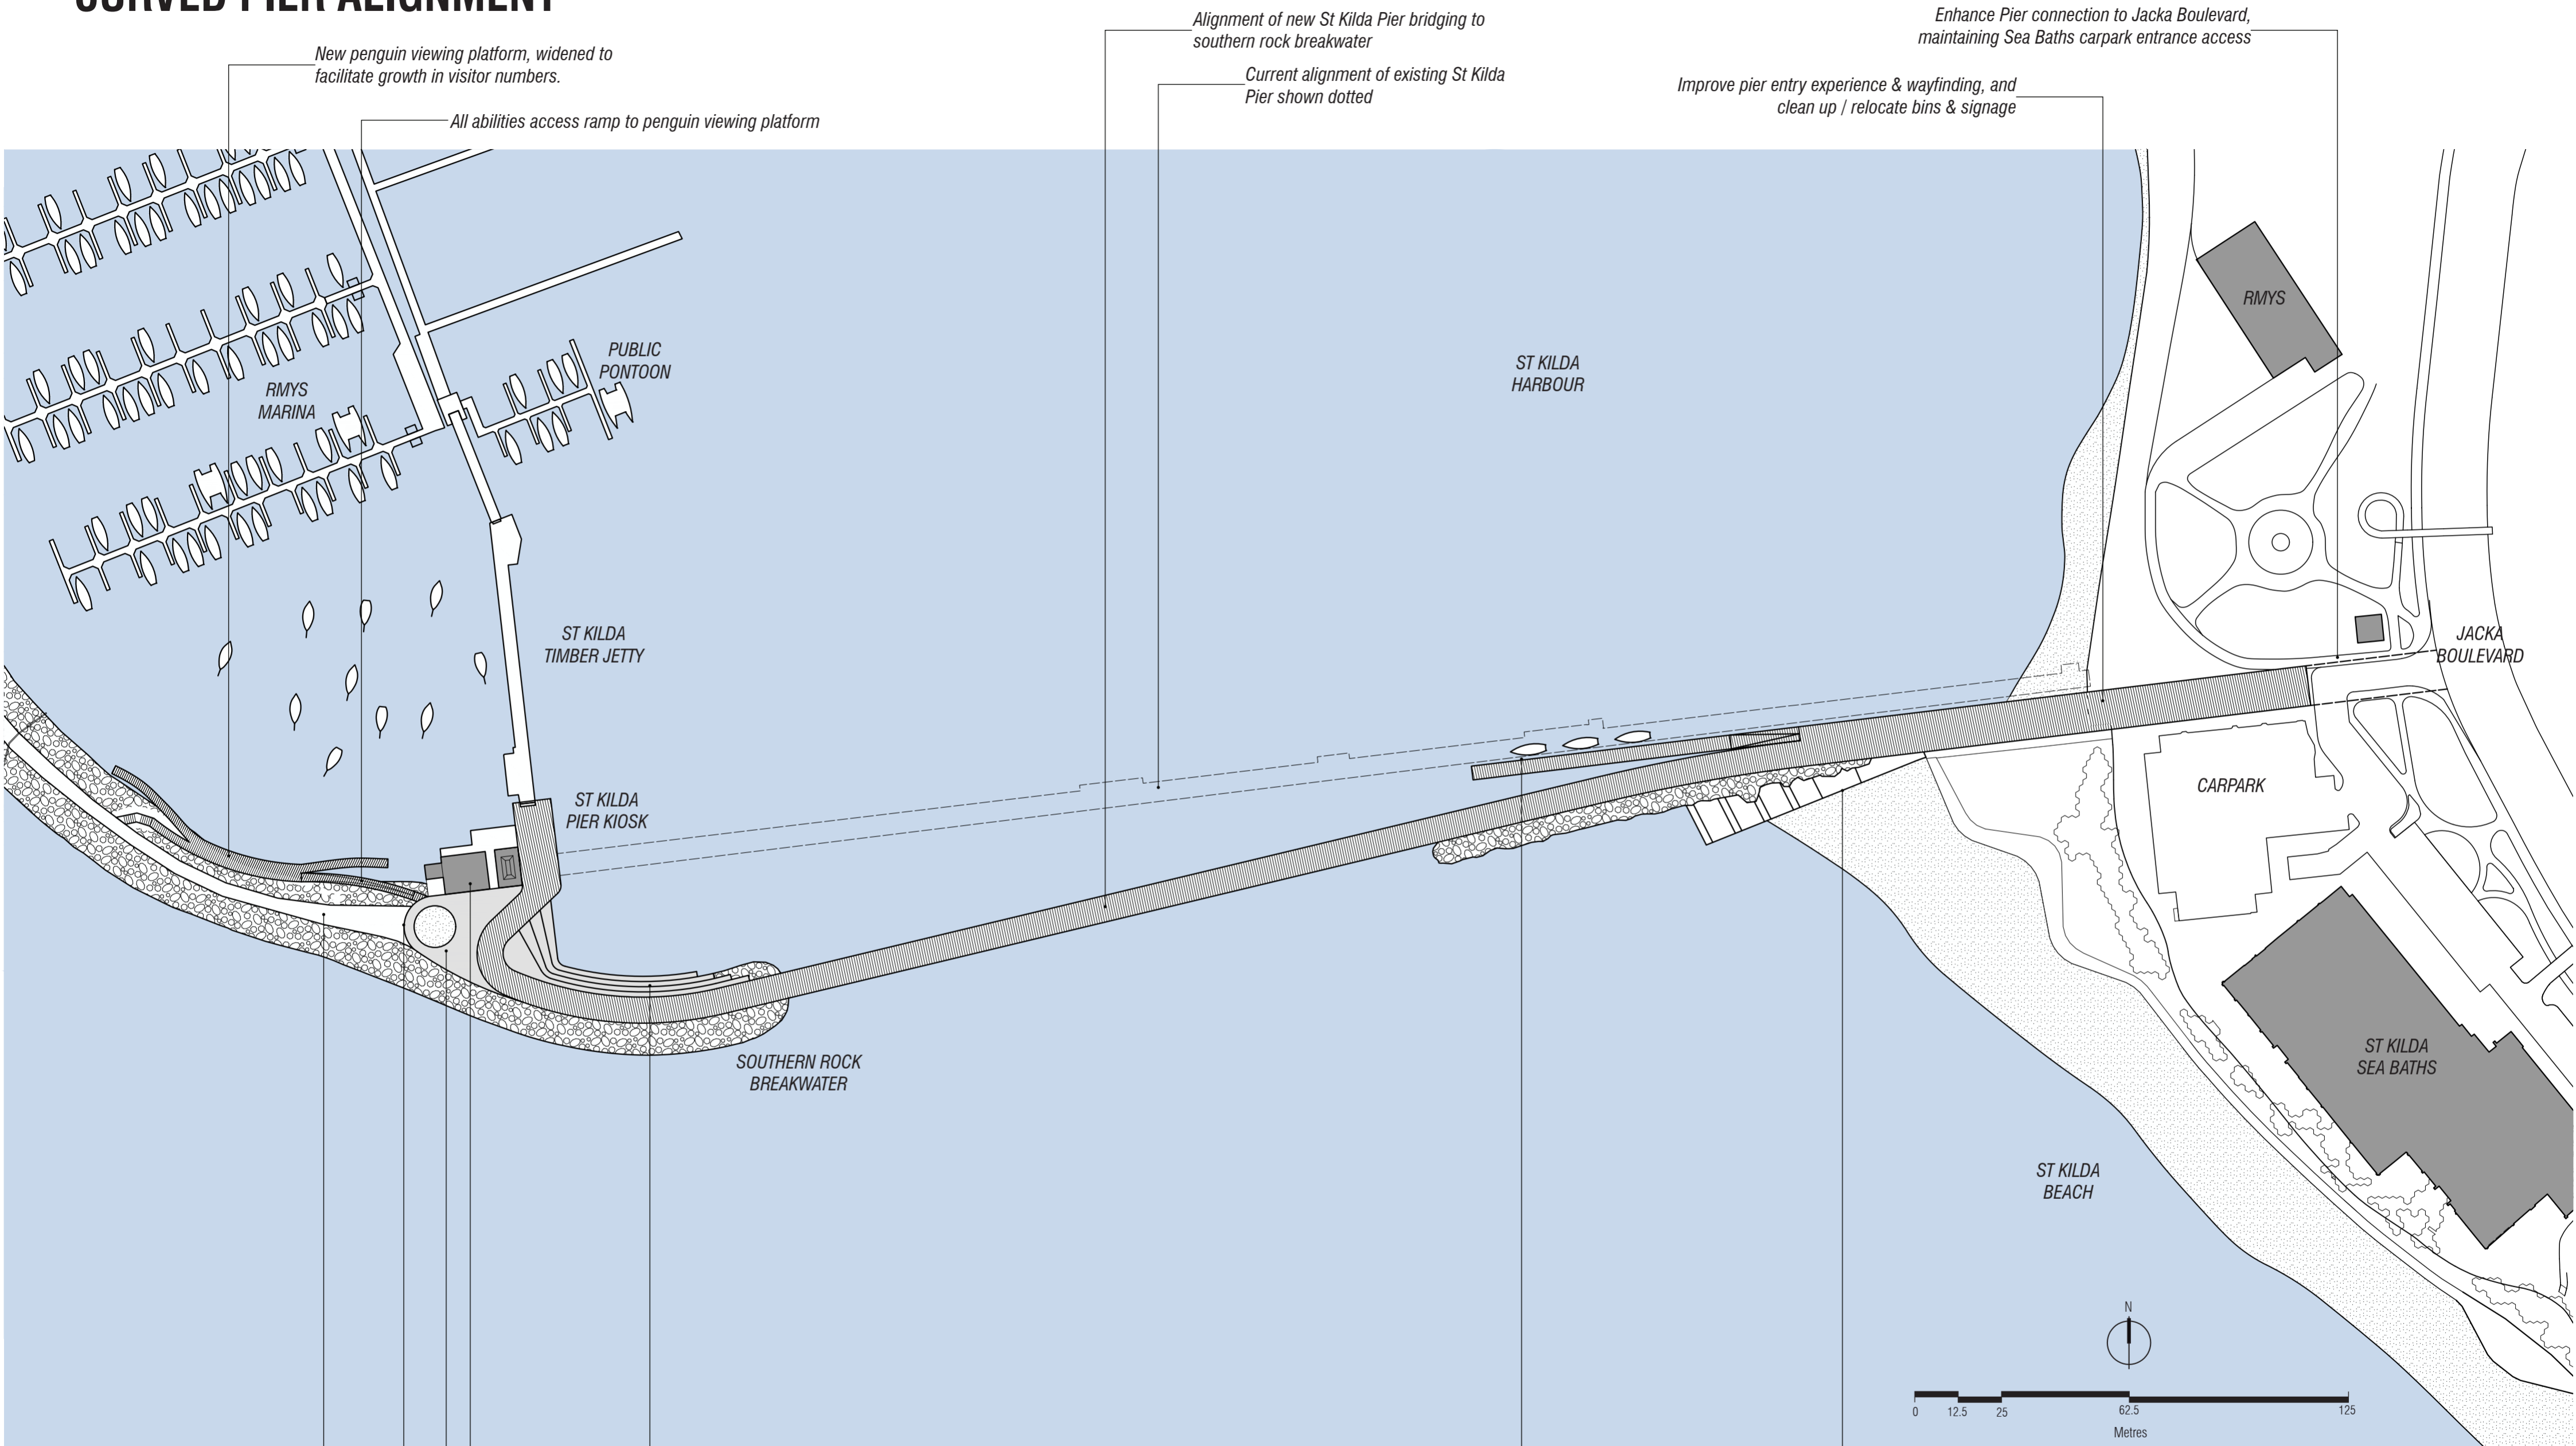

New penguin viewing platform, widened to facilitate growth in visitor numbers.

All abilities access ramp to penguin viewing platform

Alignment of new St Kilda Pier bridging to southern rock breakwater

Current alignment of existing St Kilda Pier shown dotted

Enhance Pier connection to Jacka Boulevard, maintaining Sea Baths carpark entrance access

Improve pier entry experience & wayfinding, and clean up / relocate bins & signage

New surface treatment to existing rock breakwater pathway

Gate entries at penguin ramp and rock breakwater path, for penguin viewing crowd control

Terrace with north facing seating and sheltered water

Kiosk addition & improvements to kiosk south interface; increase public amenities (access compliant) and waste management (bin store)

Public space and service/emergency vehicle turnaround

Low level boat landing

All abilities access swimming ramp (shown indicatively) integrated into new Pier

SITE PLAN (1:1250 @ A2)

SITE | OFFICE

Jackson  
Clements  
Burrows  
Architects