



**YEAR 12**

- DEVIATE BAIRNSDALE-DARGO ROAD  
(TO ALIGNMENT OF YEAR 3-4 CONSTRUCTION 3 WAY ROUNDABOUT)

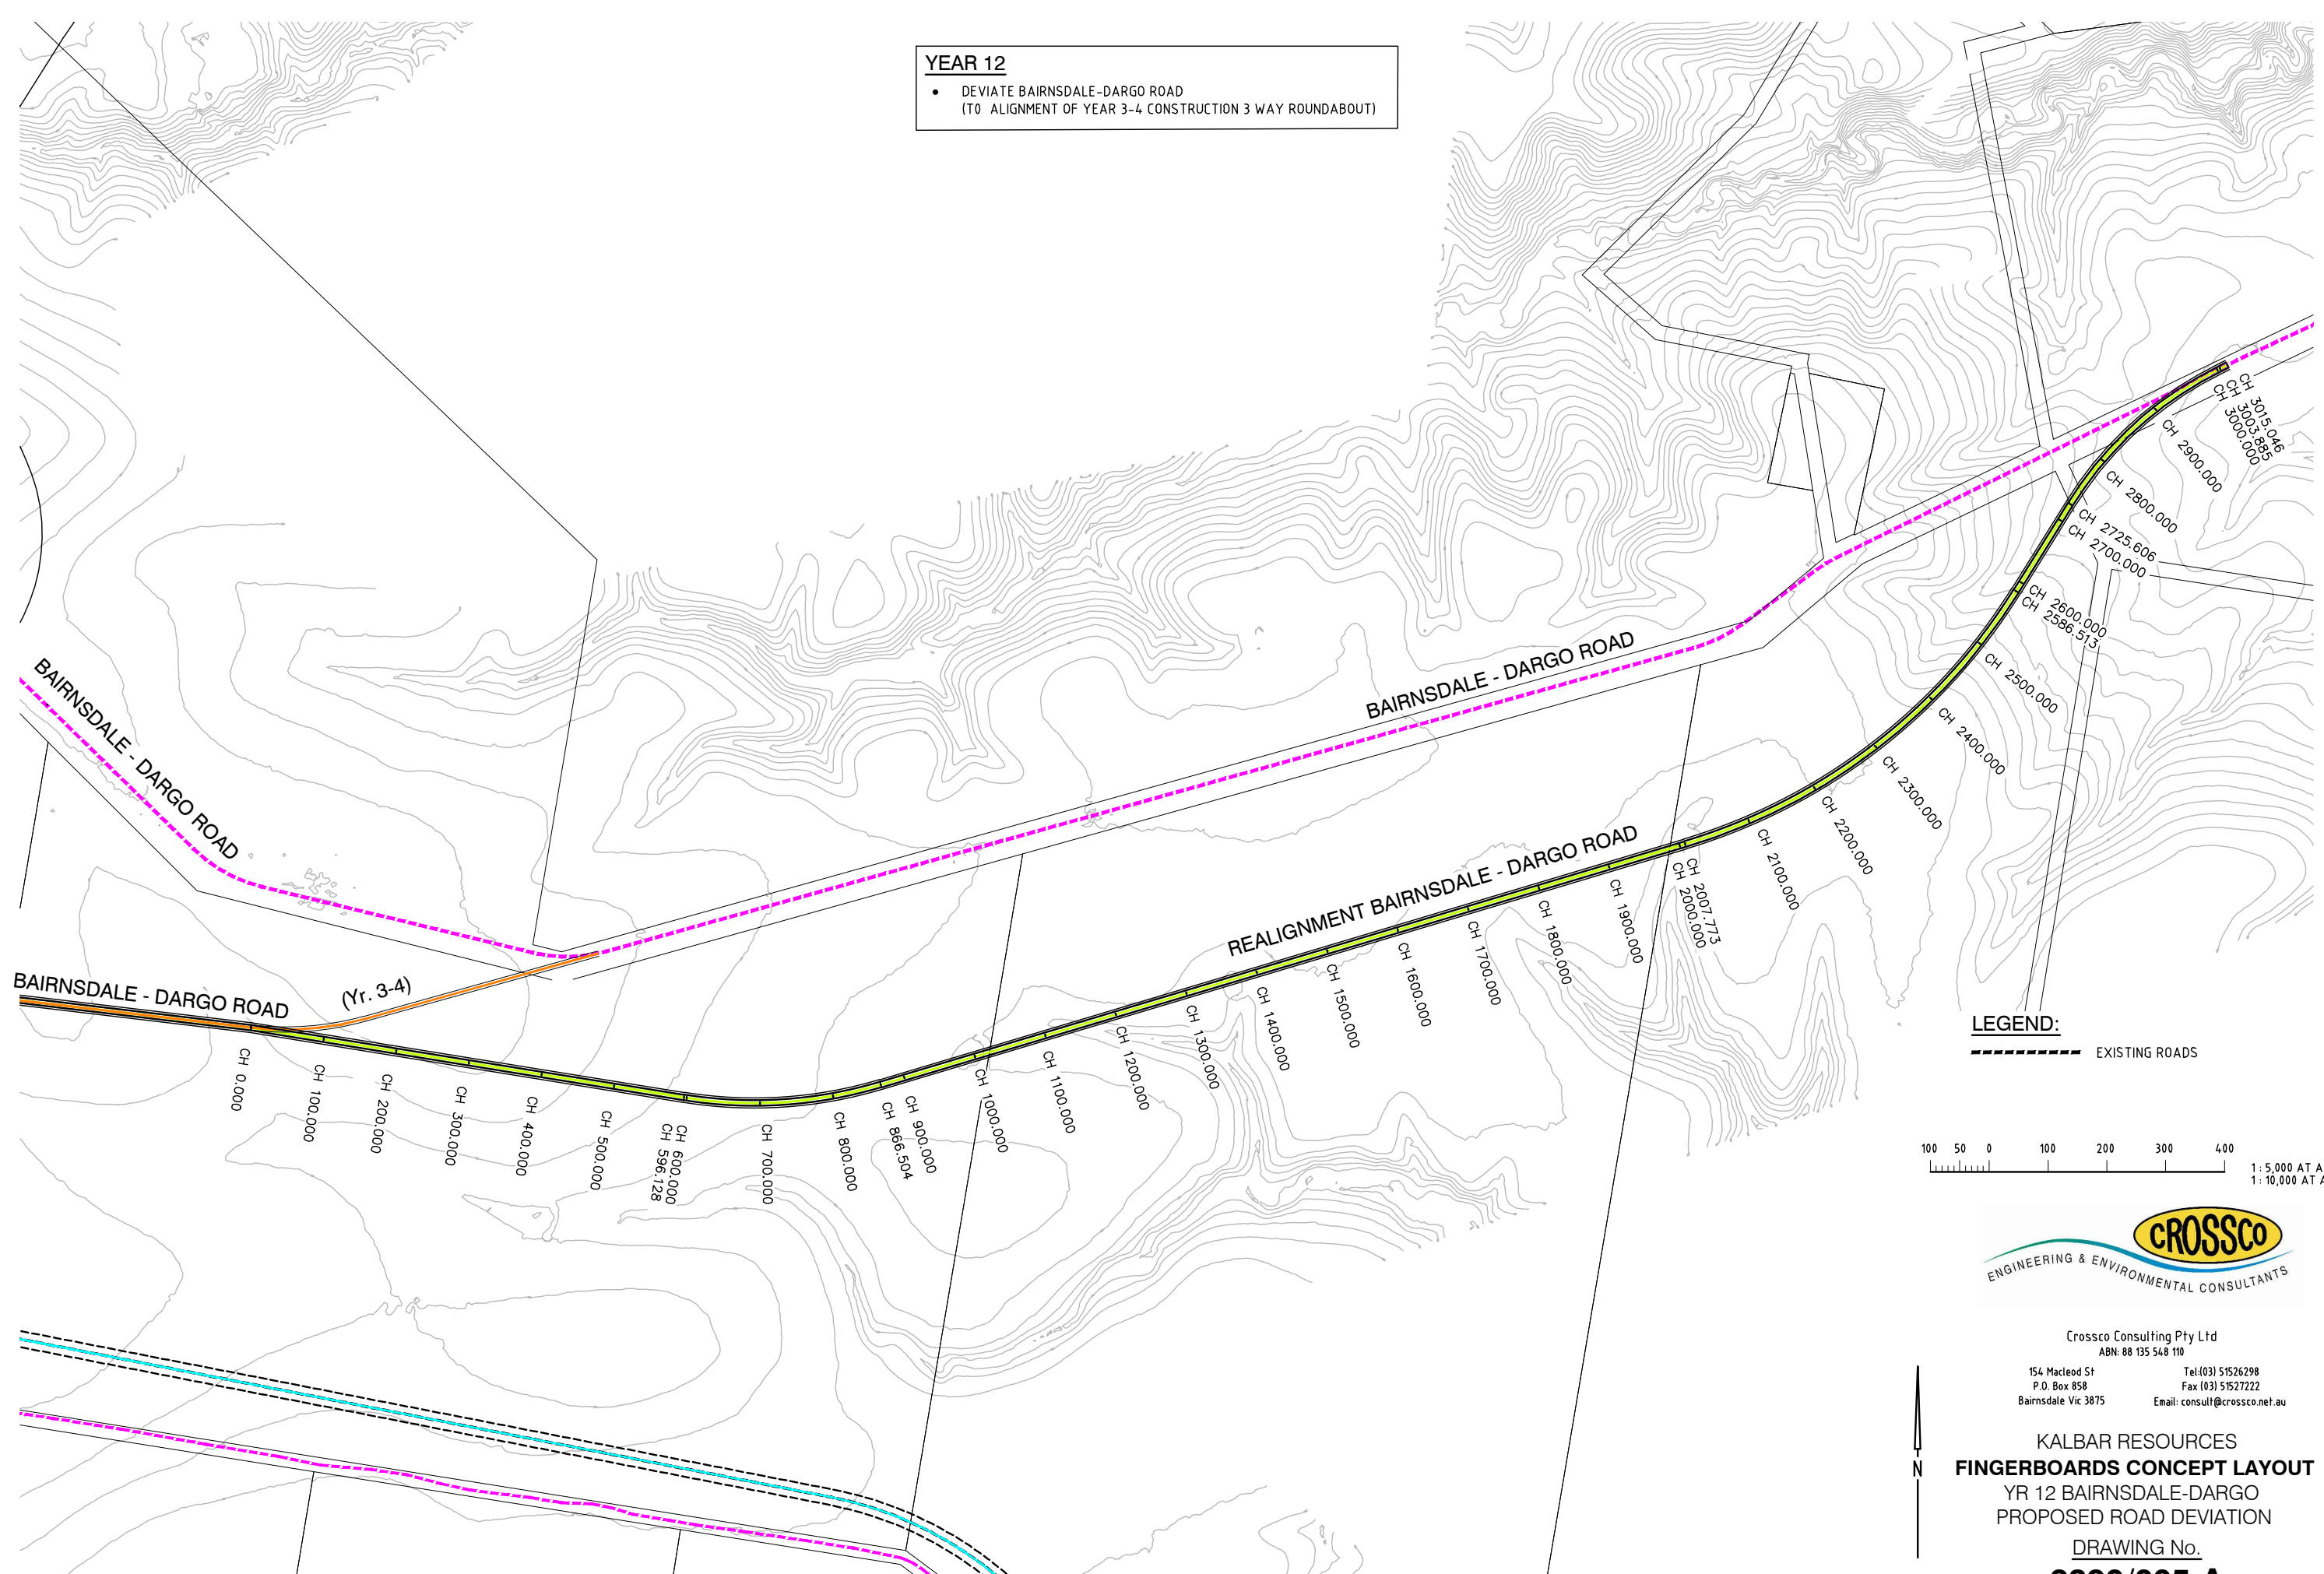

**LEGEND:**  
----- EXISTING ROADS

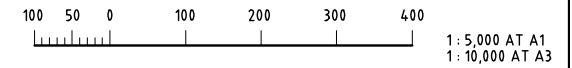

Crossco Consulting Pty Ltd  
ABN: 88 135 548 110  
154 Macleod St P.O. Box 858  
Bairnsdale Vic 3875  
Tel: (03) 51526298  
Fax: (03) 51527222  
Email: consult@crossco.net.au

KALBAR RESOURCES  
**FINGERBOARDS CONCEPT LAYOUT**  
YR 12 BAIRNSDALE-DARGO  
PROPOSED ROAD DEVIATION  
DRAWING No.  
**2390/005-A**

DATE: 07 JANUARY 2021