


KALBAR RESOURCES
FINGERBOARDS CONCEPT LAYOUT
YR 3-4 BAIRNSDALE-DARGO
PROPOSED ROAD DEVIATION
DRAWING No.
2390/004-A

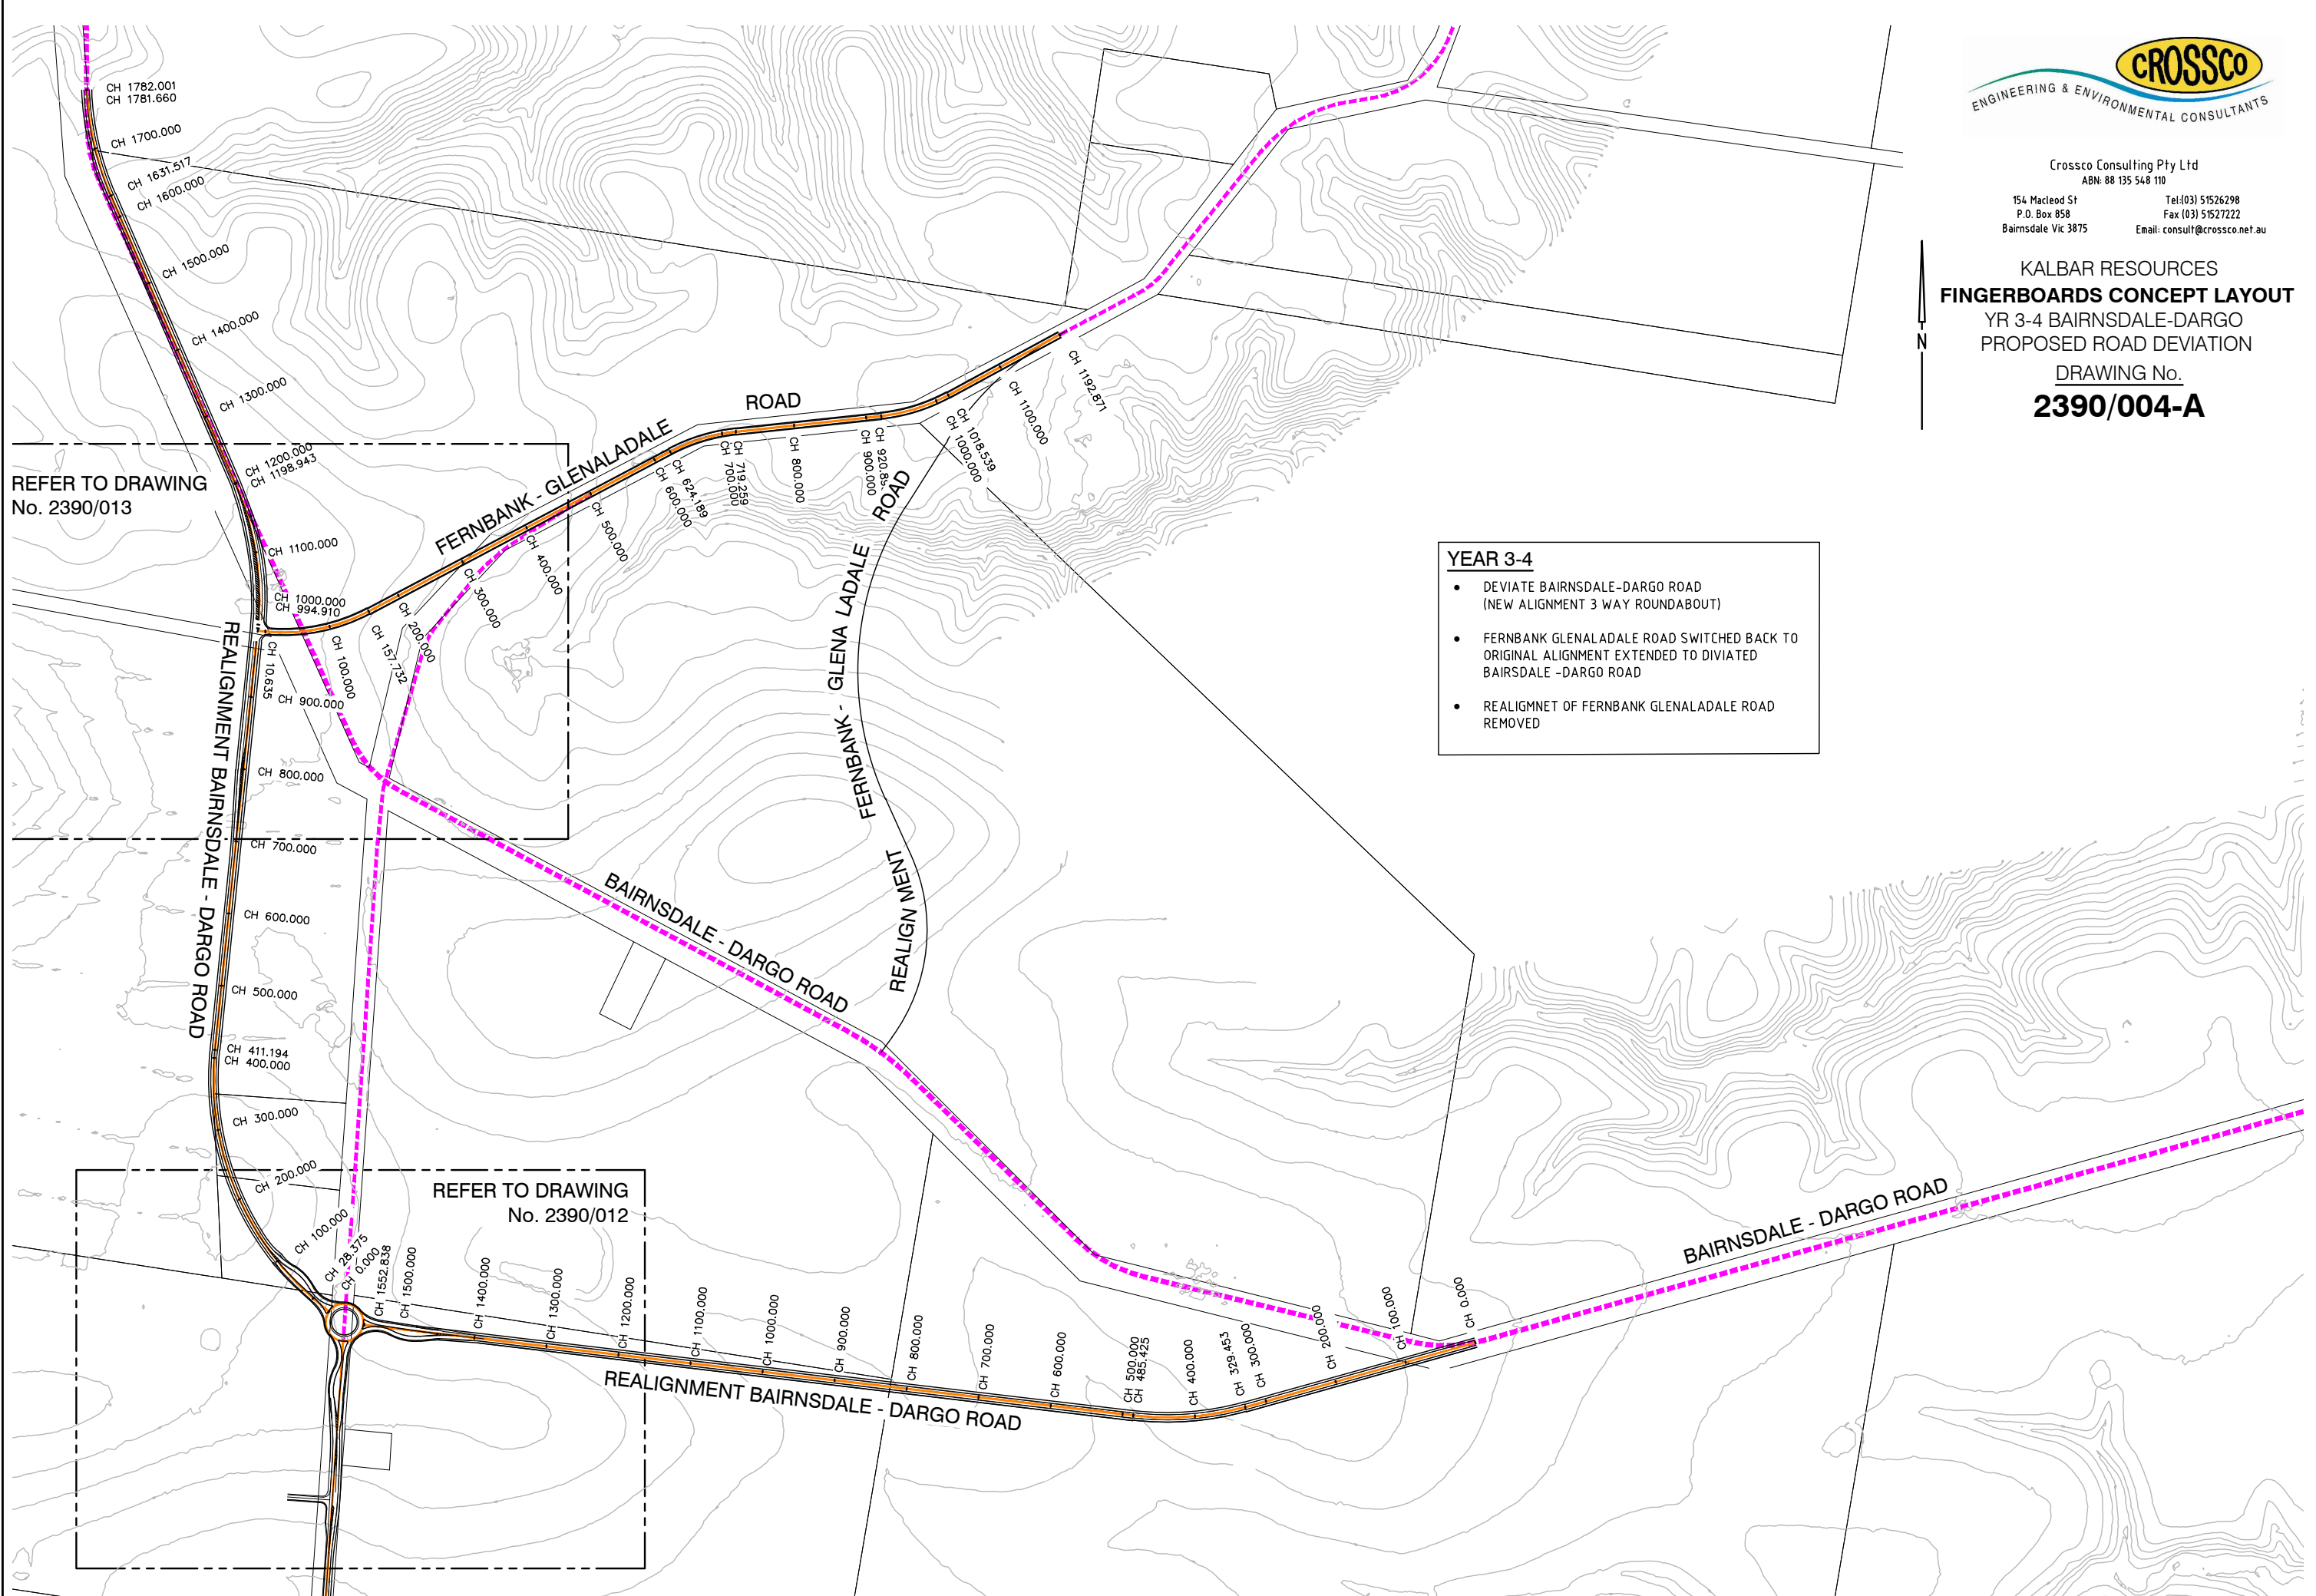

REFER TO DRAWING
No. 2390/013

REFER TO DRAWING
No. 2390/012

- YEAR 3-4**
- DEVIATE BAIRNSDALE-DARGO ROAD (NEW ALIGNMENT 3 WAY ROUNDABOUT)
 - FERNBANK GLENALADALE ROAD SWITCHED BACK TO ORIGINAL ALIGNMENT EXTENDED TO DIVIATED BAIRNSDALE -DARGO ROAD
 - REALIGNMENT OF FERNBANK GLENALADALE ROAD REMOVED