
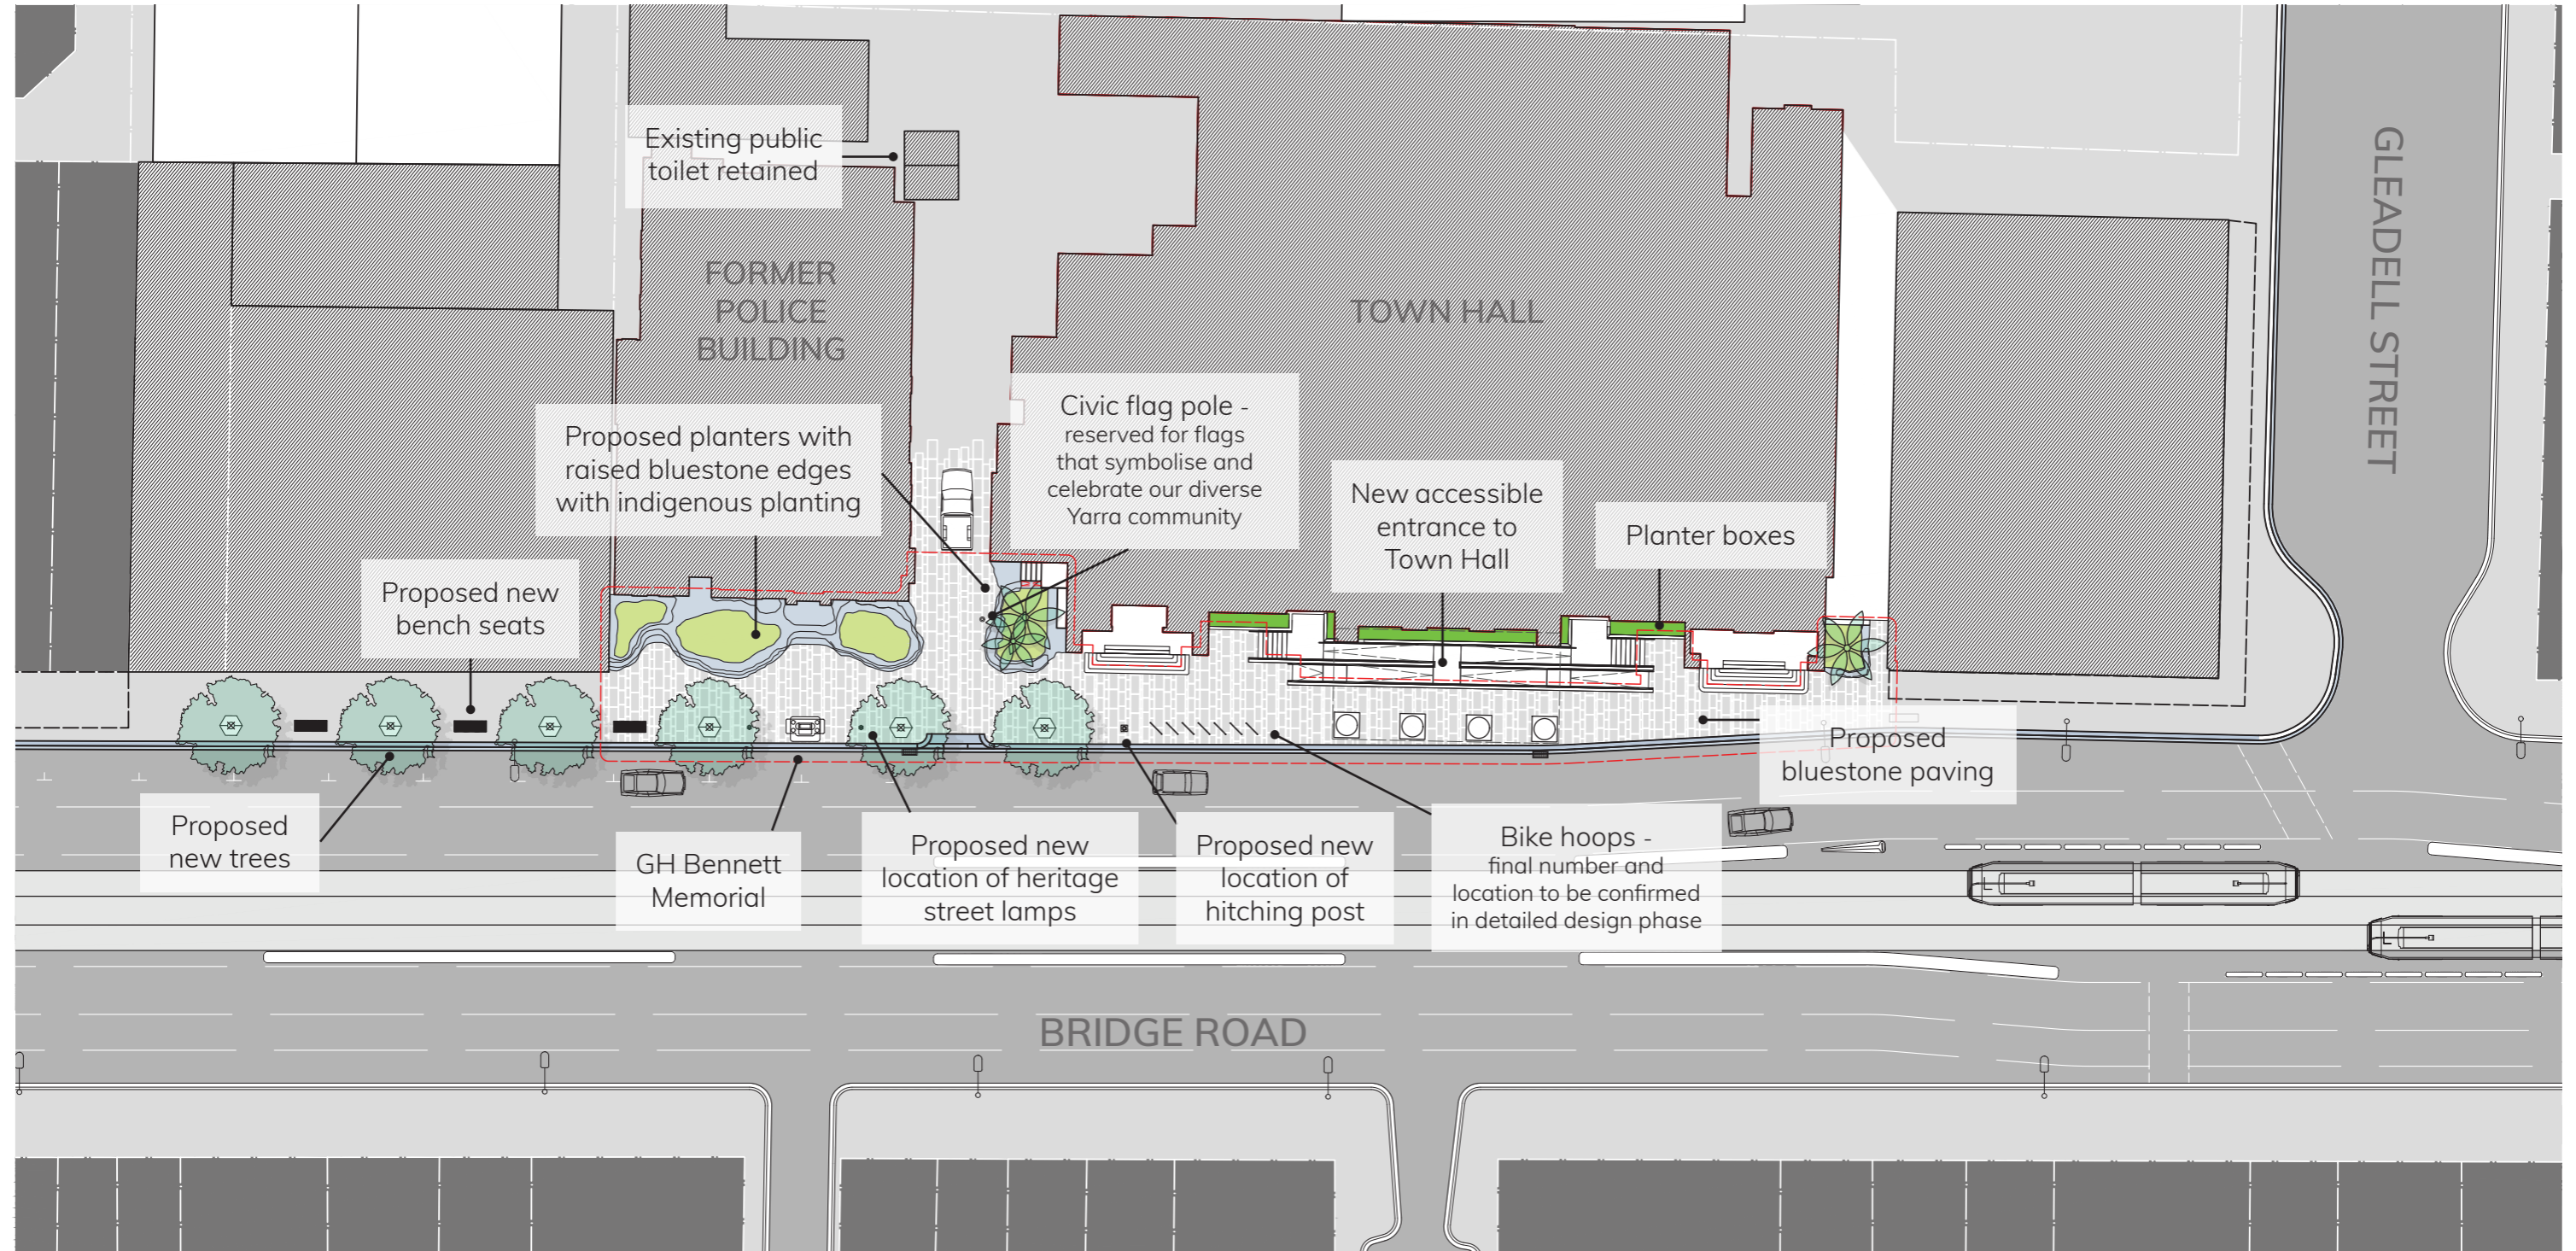


Richmond Town Hall Streetscape Upgrade

Draft Concept Design

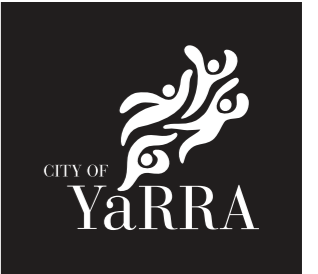

MATERIALS LEGEND

- BM Bluestone Module
- BP Bluestone Paving
- BK Bluestone Kerb & Channel

- ASP Asphalt Pavement
- GB1 Mulched Garden Bed
- GB2 Raised Garden Planter

